


# Proposed Restaurant Plan


Suite F - Approximately 2,070 SF

- Proposed Work**
- 1.) relocate the Electric to the 2nd panel**
- 2.) Rebuild the Restroom on left side of space**
- 3.) Build a new firewall to demise the space**

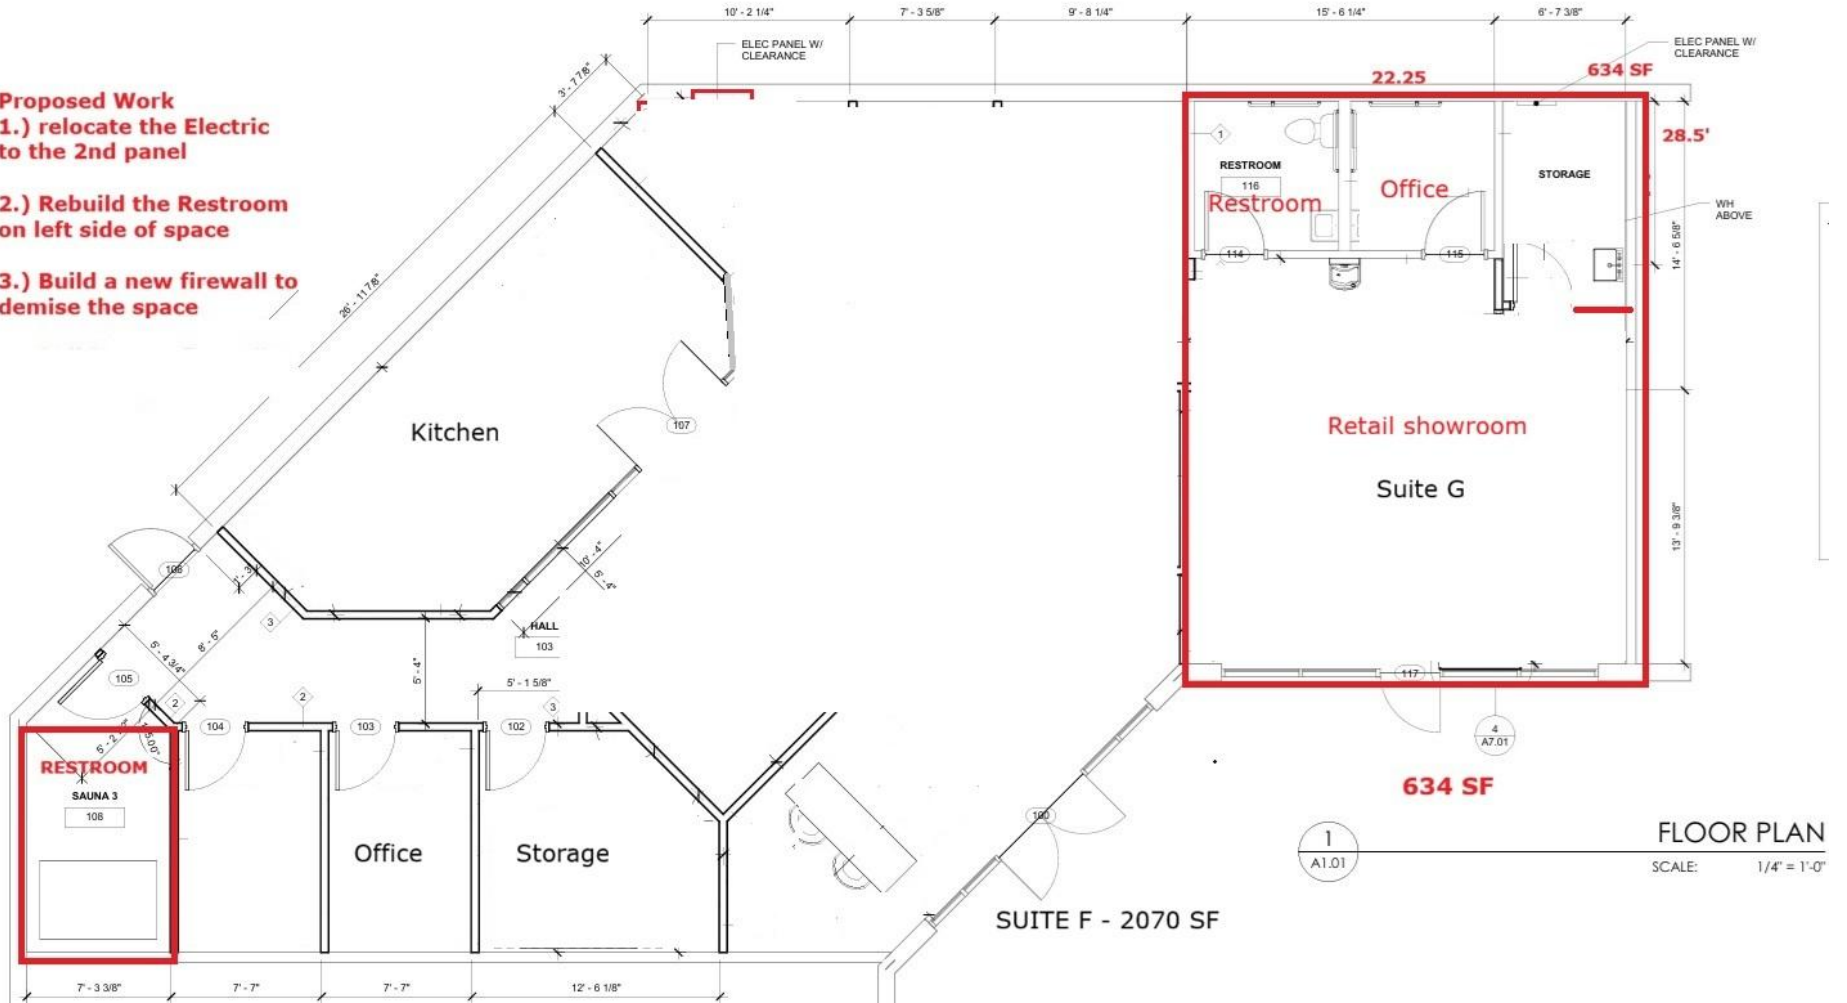

**FLOOR PLAN**  
SCALE: 1/4" = 1'-0"

Original Plan - 2,703 SF

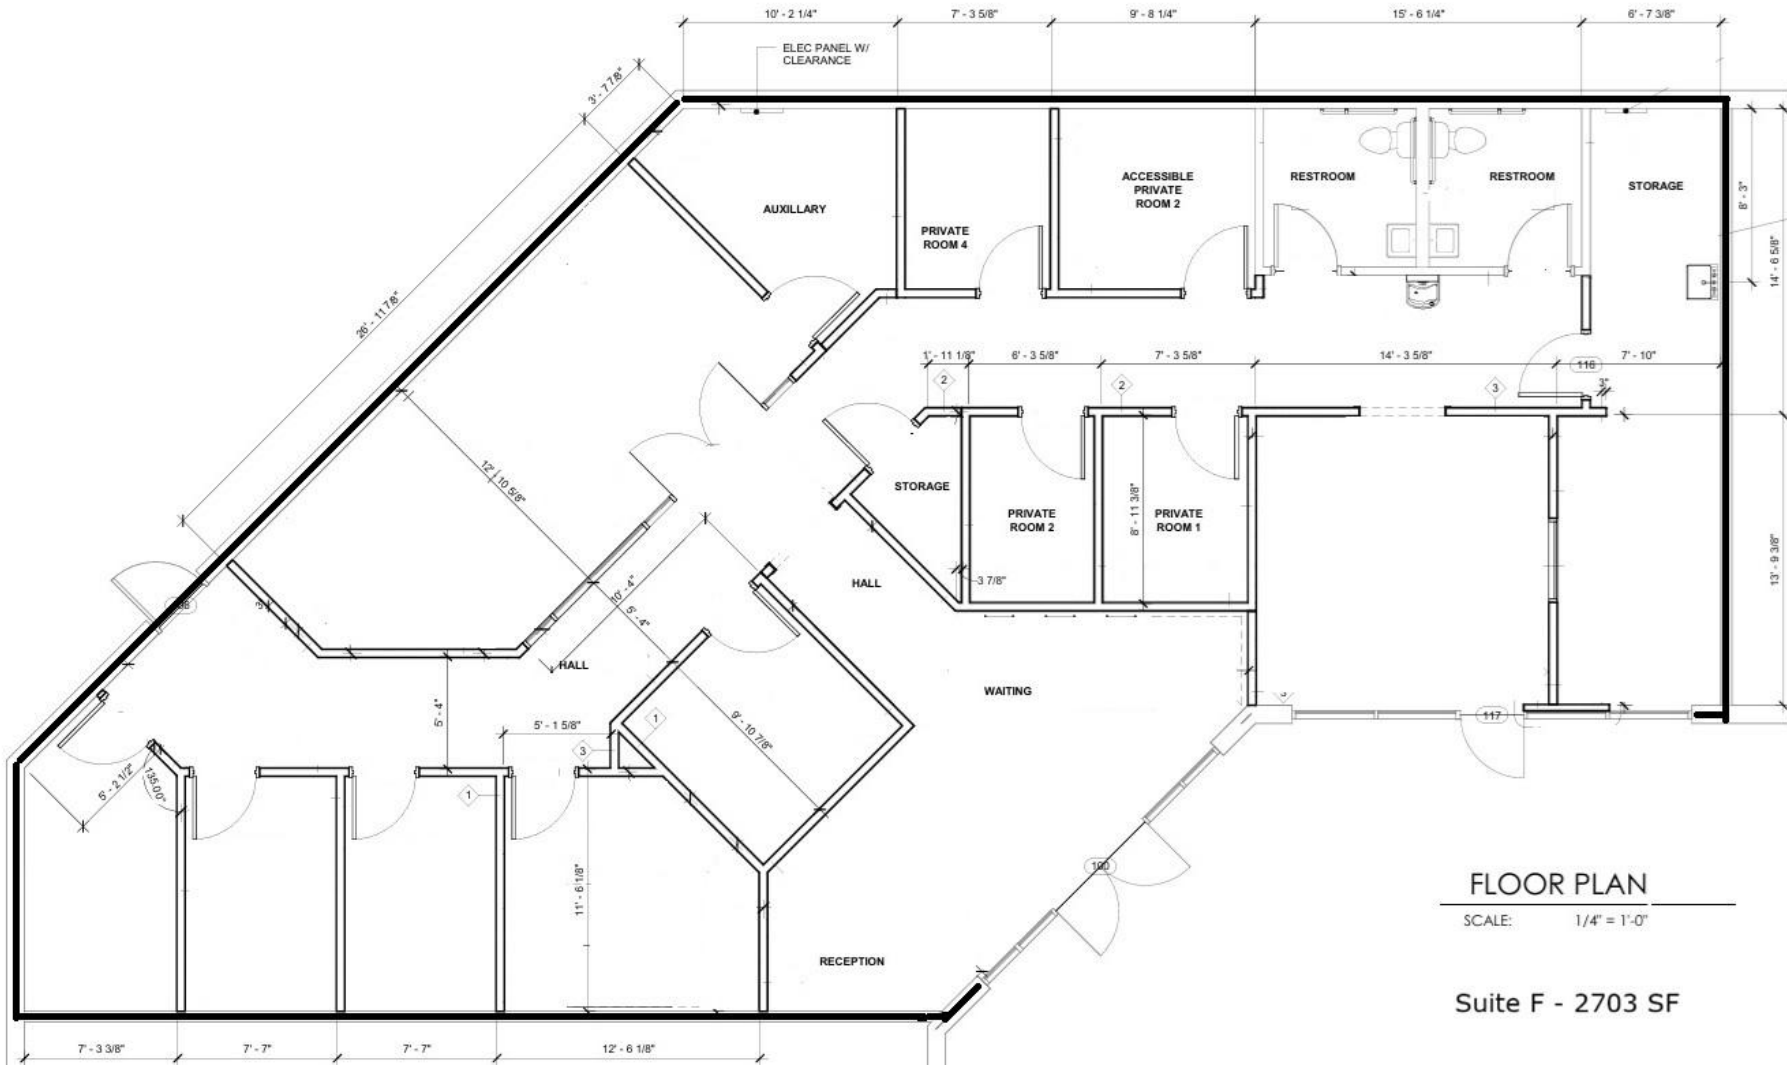

FLOOR PLAN

SCALE: 1/4" = 1'-0"

Suite F - 2703 SF

