

PHILIP A. RUGGIERI R.
CLIENT:
DeSimone Construction

711 Mantua Pike
West Deptford, NJ 08096
PROJECT:
**Interior Alterations to
Office Building**

601 N. Main Street,
Glasboro, NJ 08028
Block 389.02, Lot 18.01 & 18.02


REVISIONS:
5-25-2023 Bid Set
7-14-2023 Permit Set
8-10-2023 Updated Bid Set
8-21-2023 Finishes
9-20-2023 Roof & RCP changes

SHEET TITLE:
Elevations

DRAWN BY: SIG
CHECKED BY: PAR
SCALE:
DATE: 9-20-2023
PROJECT NUMBER: J-22052

DRAWING NUMBER:
A4.0

VESTA EXTERIOR FINISHES:
SOFFIT AT FRONT ENTRANCE CANOPY TRU VENT
COLOR: COAL
FASCIA - HP SERIES
COLOR: COAL
VERTICAL SIDING ABOVE WINDOWS - 5" PLANK -
COLOR: COAL
HORIZONTAL SIDING @ FRONT @ SIDE - 5" PLANK -
COLOR: DARK ESPRESSO
HORIZONTAL SIDING @ SIDE @ REAR - 5" PLANK
COLOR: AUTUMN THISTLE

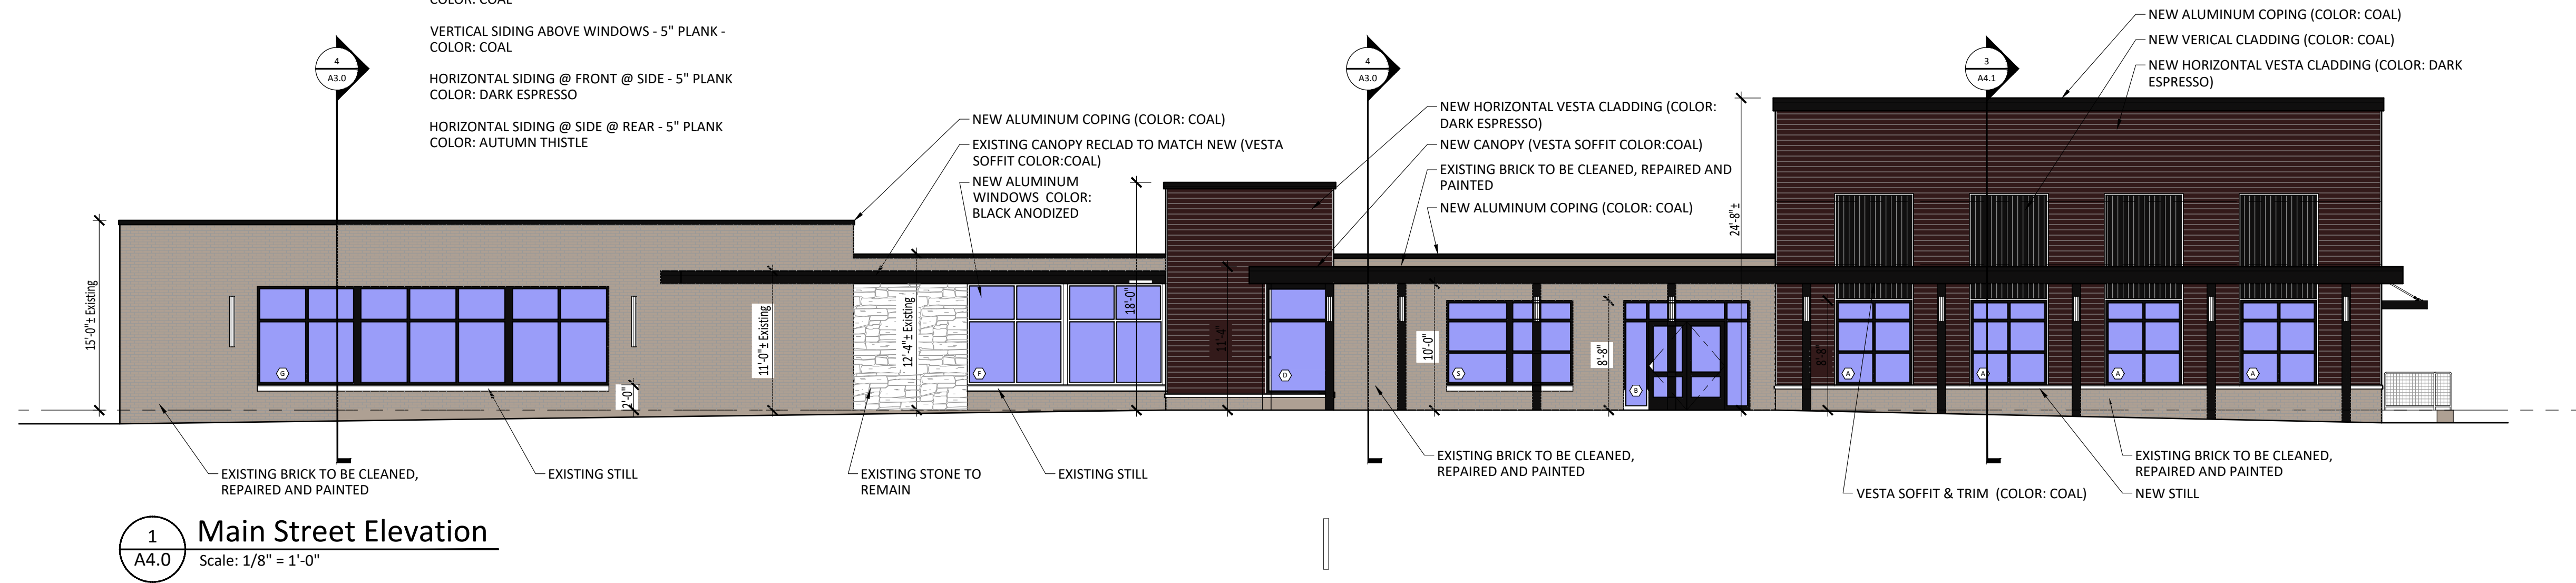


1 Main Street Elevation
Scale: 1/8" = 1'-0"



2 Green Ave Elevation
Scale: 1/8" = 1'-0"

3 Wilson Ave Elevation
Scale: 1/8" = 1'-0"

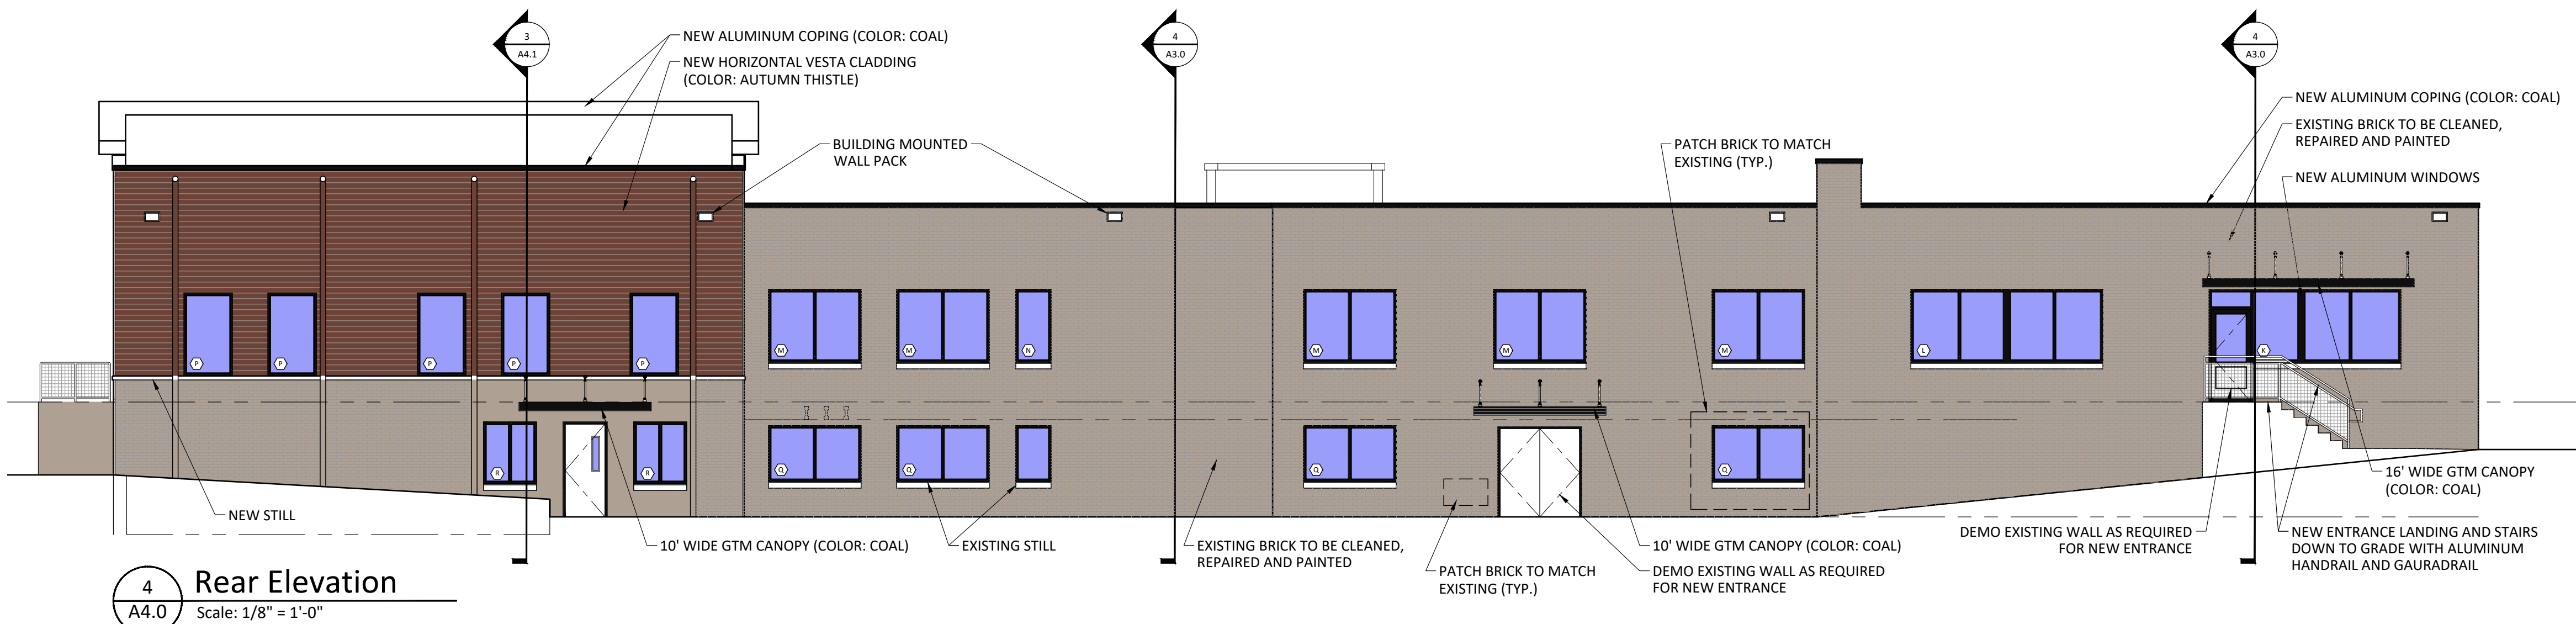

4 Rear Elevation
Scale: 1/8" = 1'-0"