




Unit 'St' Plan 460 SF
Studio
SCALE: 1/4"=1'-0"

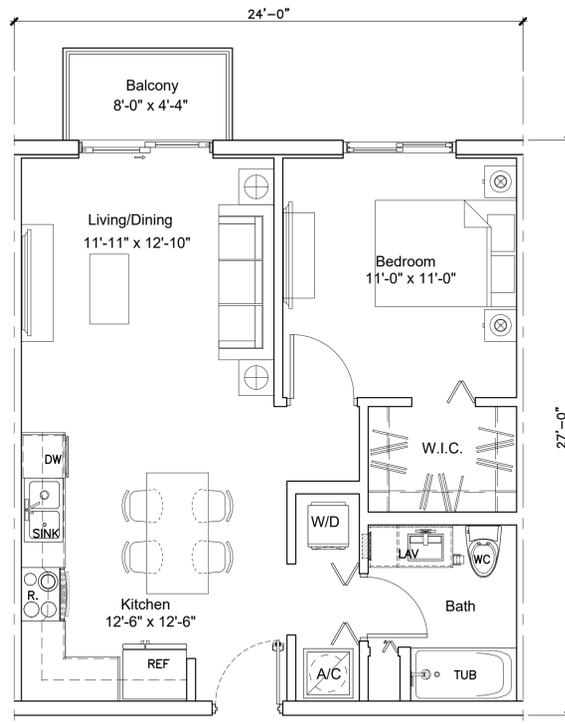


Unit 'A1' Plan 648 SF
1 BD - 1 Bath
SCALE: 1/4"=1'-0"

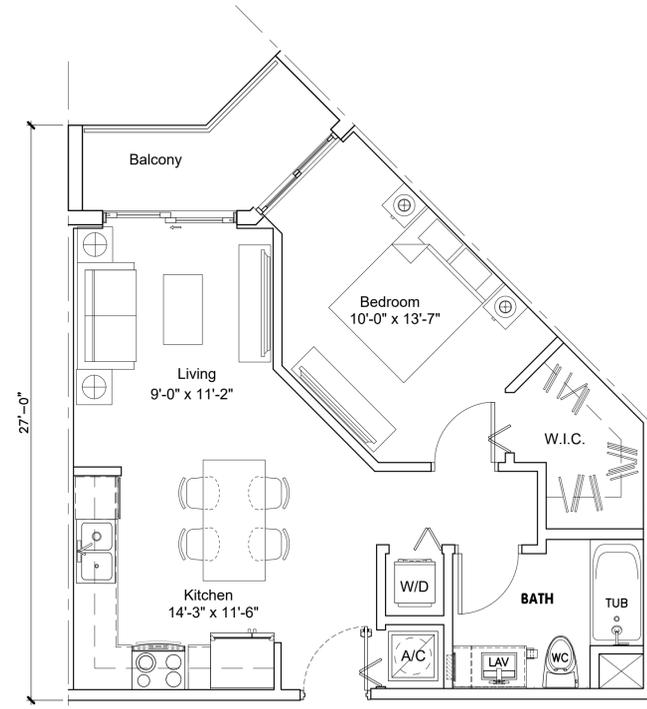

Unit 'A2' Plan 600 SF
1 BD - 1 Bath
SCALE: 1/4"=1'-0"

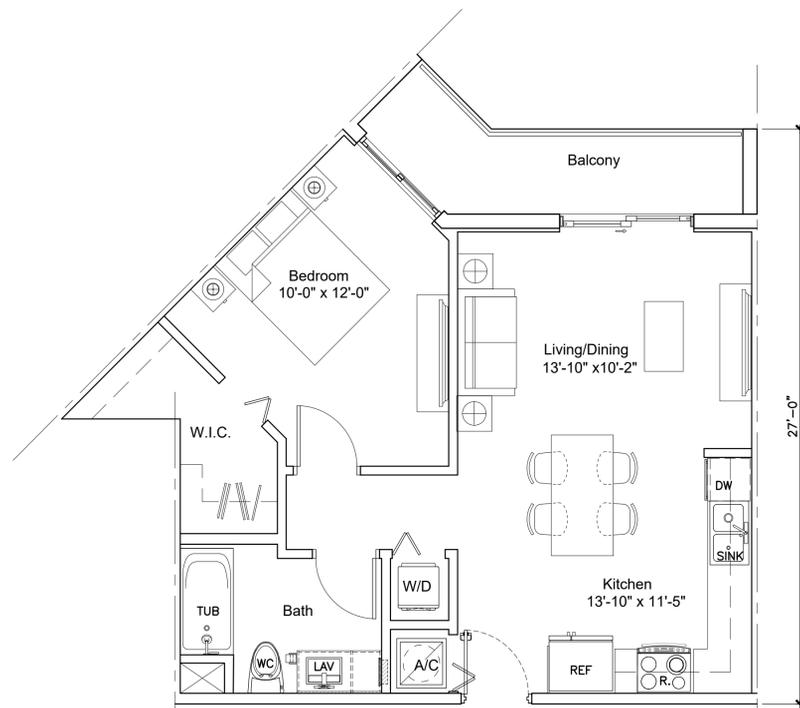

Unit 'A3' Plan 660 SF
1 BD - 1 Bath
SCALE: 1/4"=1'-0"

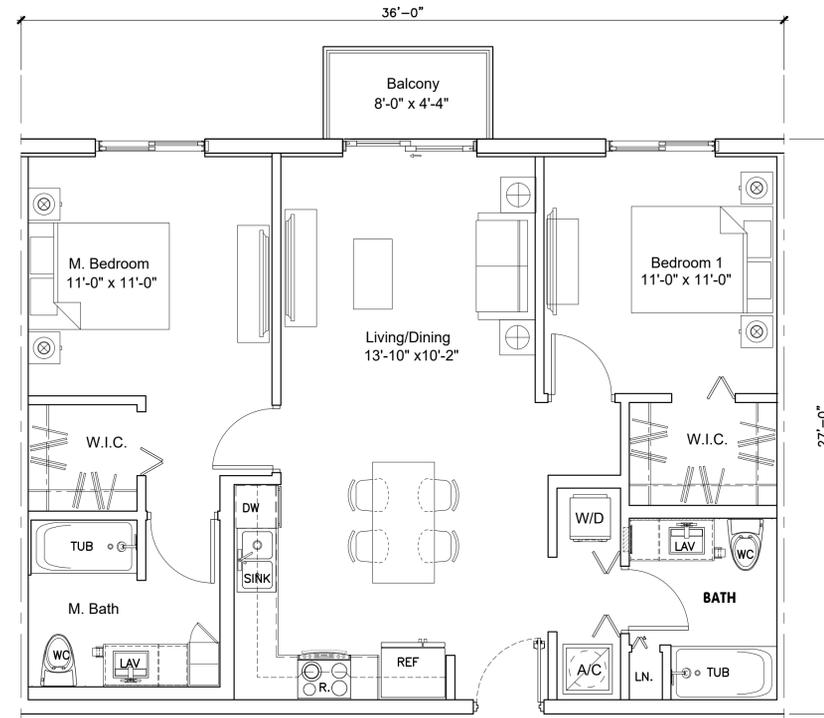

Unit 'B1' Plan 972 SF
2 BD - 2 Bath
SCALE: 1/4"=1'-0"

modis architects
 4955 SW 75th Avenue t. 786.879.8882
 Miami, Florida 33155 f. 786.350.1515
 Florida Corp. AA#26001777
 e. MODIS@MODISarchitects.com

project info :
Ocean Gate Village
 75 West Palm Drive
 Florida City, Florida

seal :
 ROBERT K. MORISSETTE, AIA, NCARB, LEED AP BD+C, CDP
 FLORIDA REGISTERED ARCHITECT #AR 93259

revisions :

05-14-2024	Site Plan ReSubmittal addressing City Comments
05-30-2024	Site Plan ReSubmittal addressing City Comments
06-16-2024	Final Site Plan Resubmittal

drawing data :
UNIT FLOOR PLANS

project number : 22083

drawn by : proj. manager :
 SLS SLS

drawing scale : drawing date :
 As Shown 06/16/2024

phase :
 SITE PLAN SUBMITTAL

sheet number :
A1.07

Copyright © 2018 | MODIS ARCHITECTS, LLC. All Rights Reserved | MODIS - Drawing 2024 - Ocean Gate Village - Coastal Holdings, LLC Drawing 2024 - Commercial Floor Plans/Architectural Drawings/2024/06/16/17/18.dwg

THIS DRAWING IS THE PROPERTY OF MODIS ARCHITECTS, LLC AND IS NOT TO BE REPRODUCED OR COPIED IN WHOLE OR IN PART WITHOUT THE PRIOR WRITTEN CONSENT OF MODIS ARCHITECTS, LLC. THIS DRAWING IS ONLY TO BE USED FOR THE PROJECT AND SITE SPECIFICALLY IDENTIFIED HEREIN AND IS NOT TO BE USED FOR ANY OTHER PROJECT. SCALES ARE AS STATED. THE CONTRACTOR SHALL CAREFULLY REVIEW ALL DIMENSIONS AND CONDITIONS SHOWN HEREON AND, IF ONCE NOTIFIED BY THE ARCHITECT AS TO ANY ERRORS, OMISSIONS, AND/OR INCONSISTENCIES THEREIN, MAY DISCOVER, COPYRIGHT © 2022 MODIS ARCHITECTS, LLC.