


3 RESTAURANT 2 - NORTH ELEVATION
SCALE: NTS

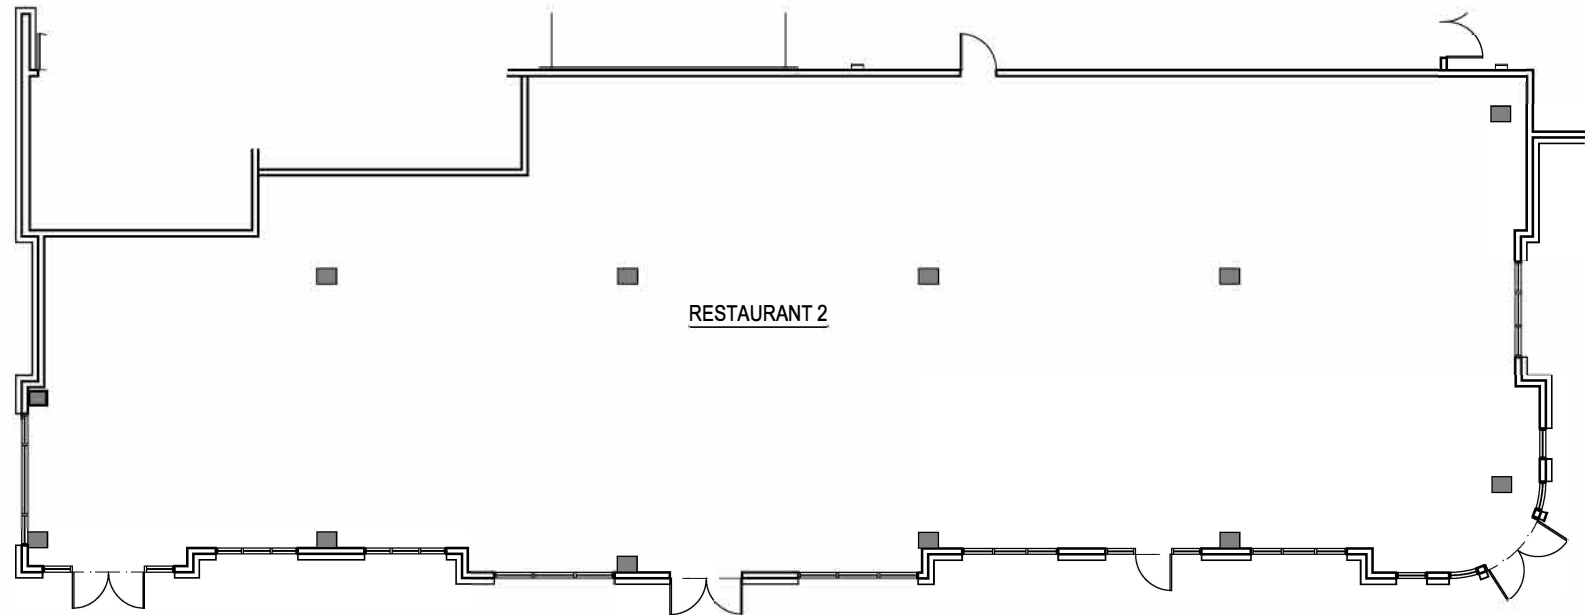

2 RESTAURANT 2 - FLOOR PLAN
SCALE: 1/16"=1'-0"

RESTAURANT 2	
RENTABLE AREA	4545 SQ. FT.
RENTABLE AREA CALCULATED USING BOMA STANDARDS	



4 RESTAURANT 2 - BURLINGTON ELEVATION
SCALE: NTS



1 RESTAURANT 2 - MAIN STREET ELEVATION
SCALE: NTS