


Full blueprints
available
upon request

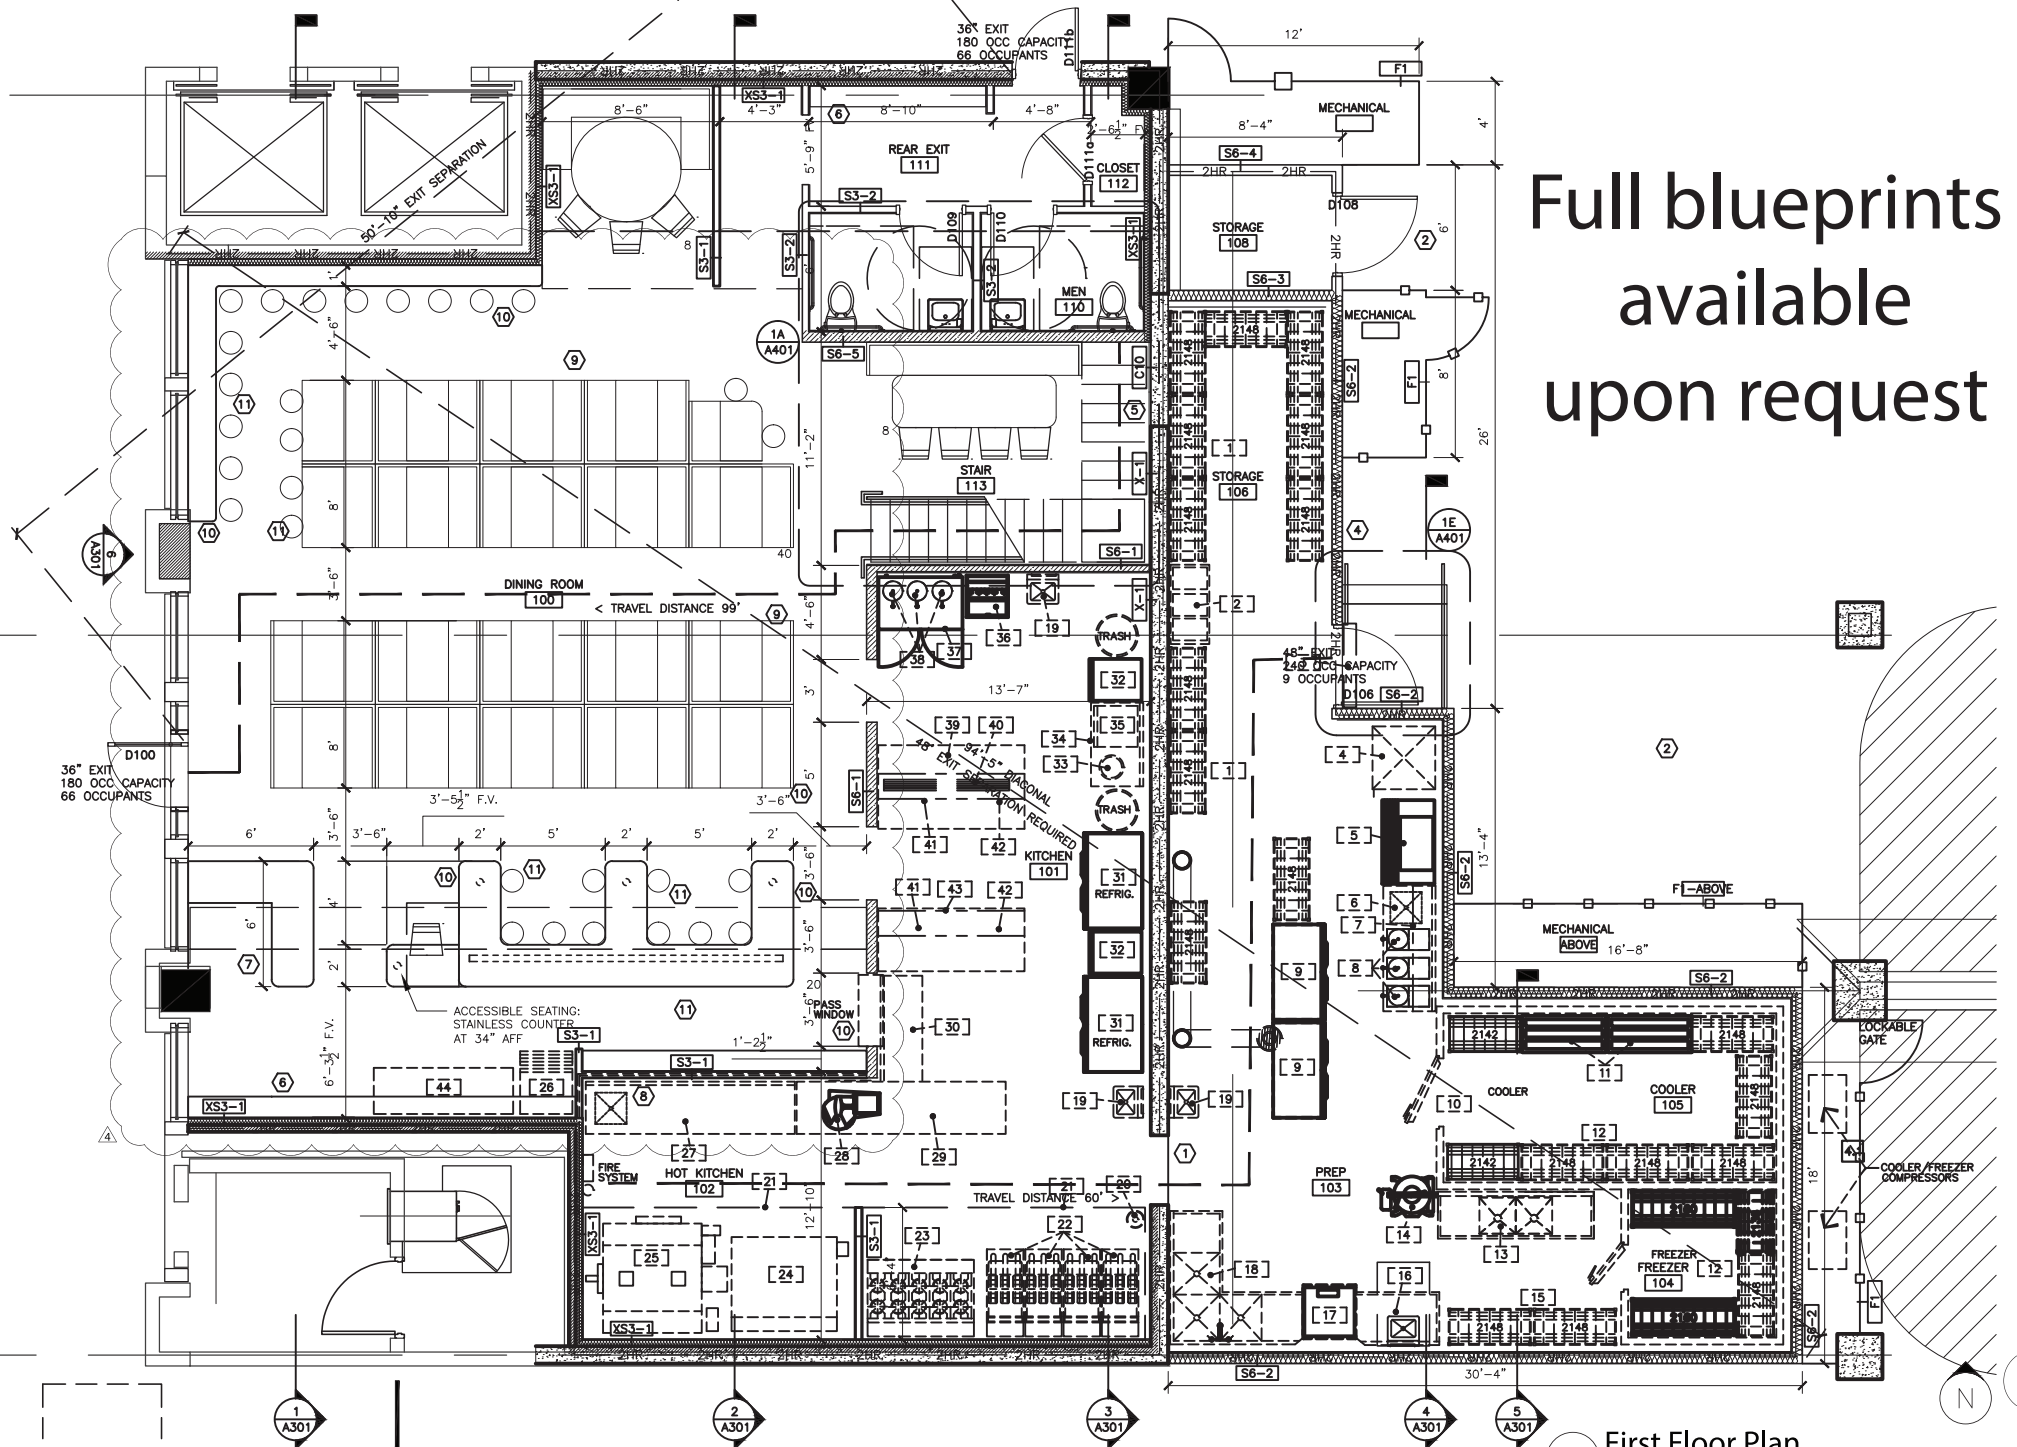

3A First Floor Plan
SCALE: 1/4" = 1'-0"