


SUMMIT STREET

MAUMEE RIVER

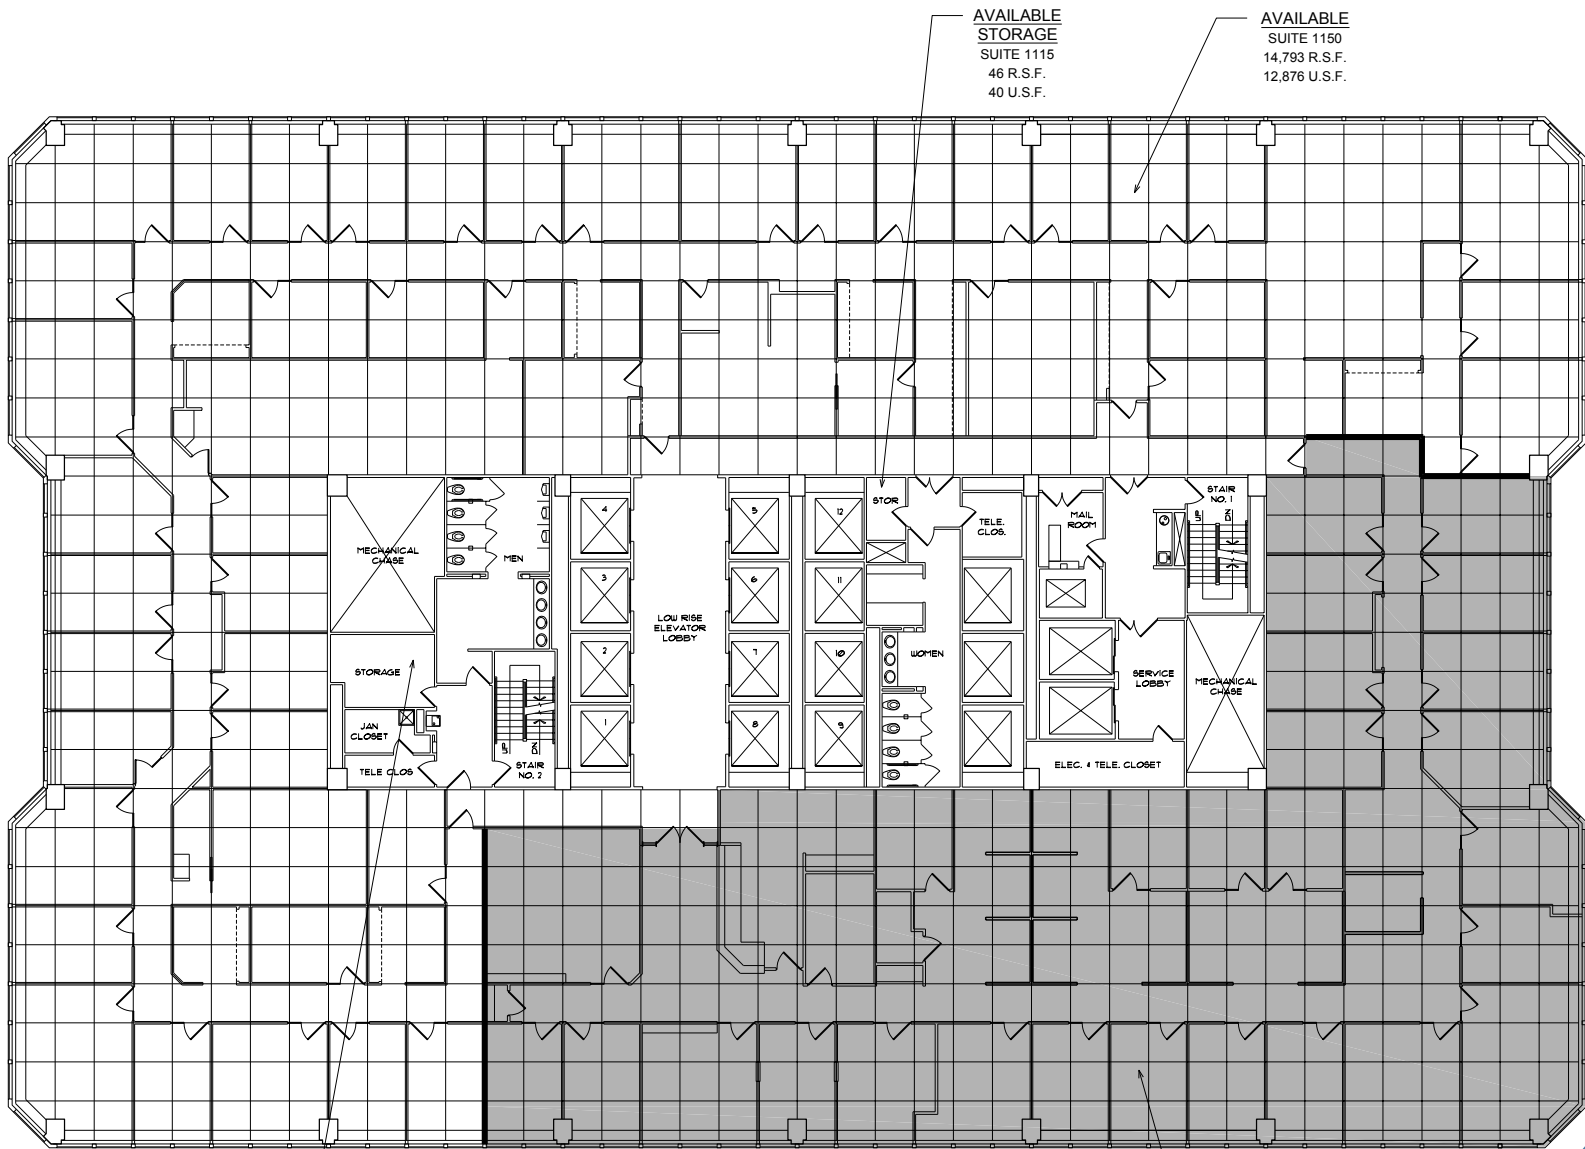

AVAILABLE
STORAGE
SUITE 1175
138R.S.F.
120 U.S.F.

AVAILABLE
STORAGE
SUITE 1115
46 R.S.F.
40 U.S.F.


AVAILABLE
SUITE 1150
14,793 R.S.F.
12,876 U.S.F.

WELLS FARGO
ADVISORS
SUITE 1100
8,540 R.S.F. PER LEASE
8,961 R.S.F.
7,800 U.S.F.
LEASE END 9/30/11



11TH FLOOR PLAN

SCALE: 1/16" = 1'-0"

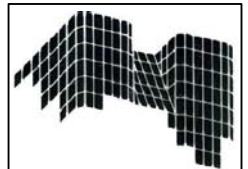

One SeaGate
550 N. Summit Street
Park Level 10
Toledo, OH 43604
Tel (419) 243-2000
Fax (419) 243-5779

FILE NAME:
SEAGATE-11MP

DRAWN BY
N.C.S.

DATE:
11/9/09

FLOOR NO.:
11TH

SHEET NO. **MP-11**

