

REVISIONS
▲


**PEREZ ASSOCIATES**  
ARCHITECTURE & PLANNING

3045 N. FEDERAL HIGHWAY  
SUITE 46  
FORT LAUDERDALE, FL 33306  
TELEPHONE (954) 567-2062  
FAX (954) 567-2063  
Reg. No. AA 26000661

FRANCISCO PEREZ  
SEAL

BUILDING 3 BAYS 303, 304  
SHERIDAN PROFESSIONAL CENTER  
11011 SHERIDAN STREET, COOPER CITY, FLORIDA

DATE	11/29/2011
SCALE	AS SHOWN
JOB NO.	2011
FILE	SPC 303,304
SHEET NO.	1 OF 1

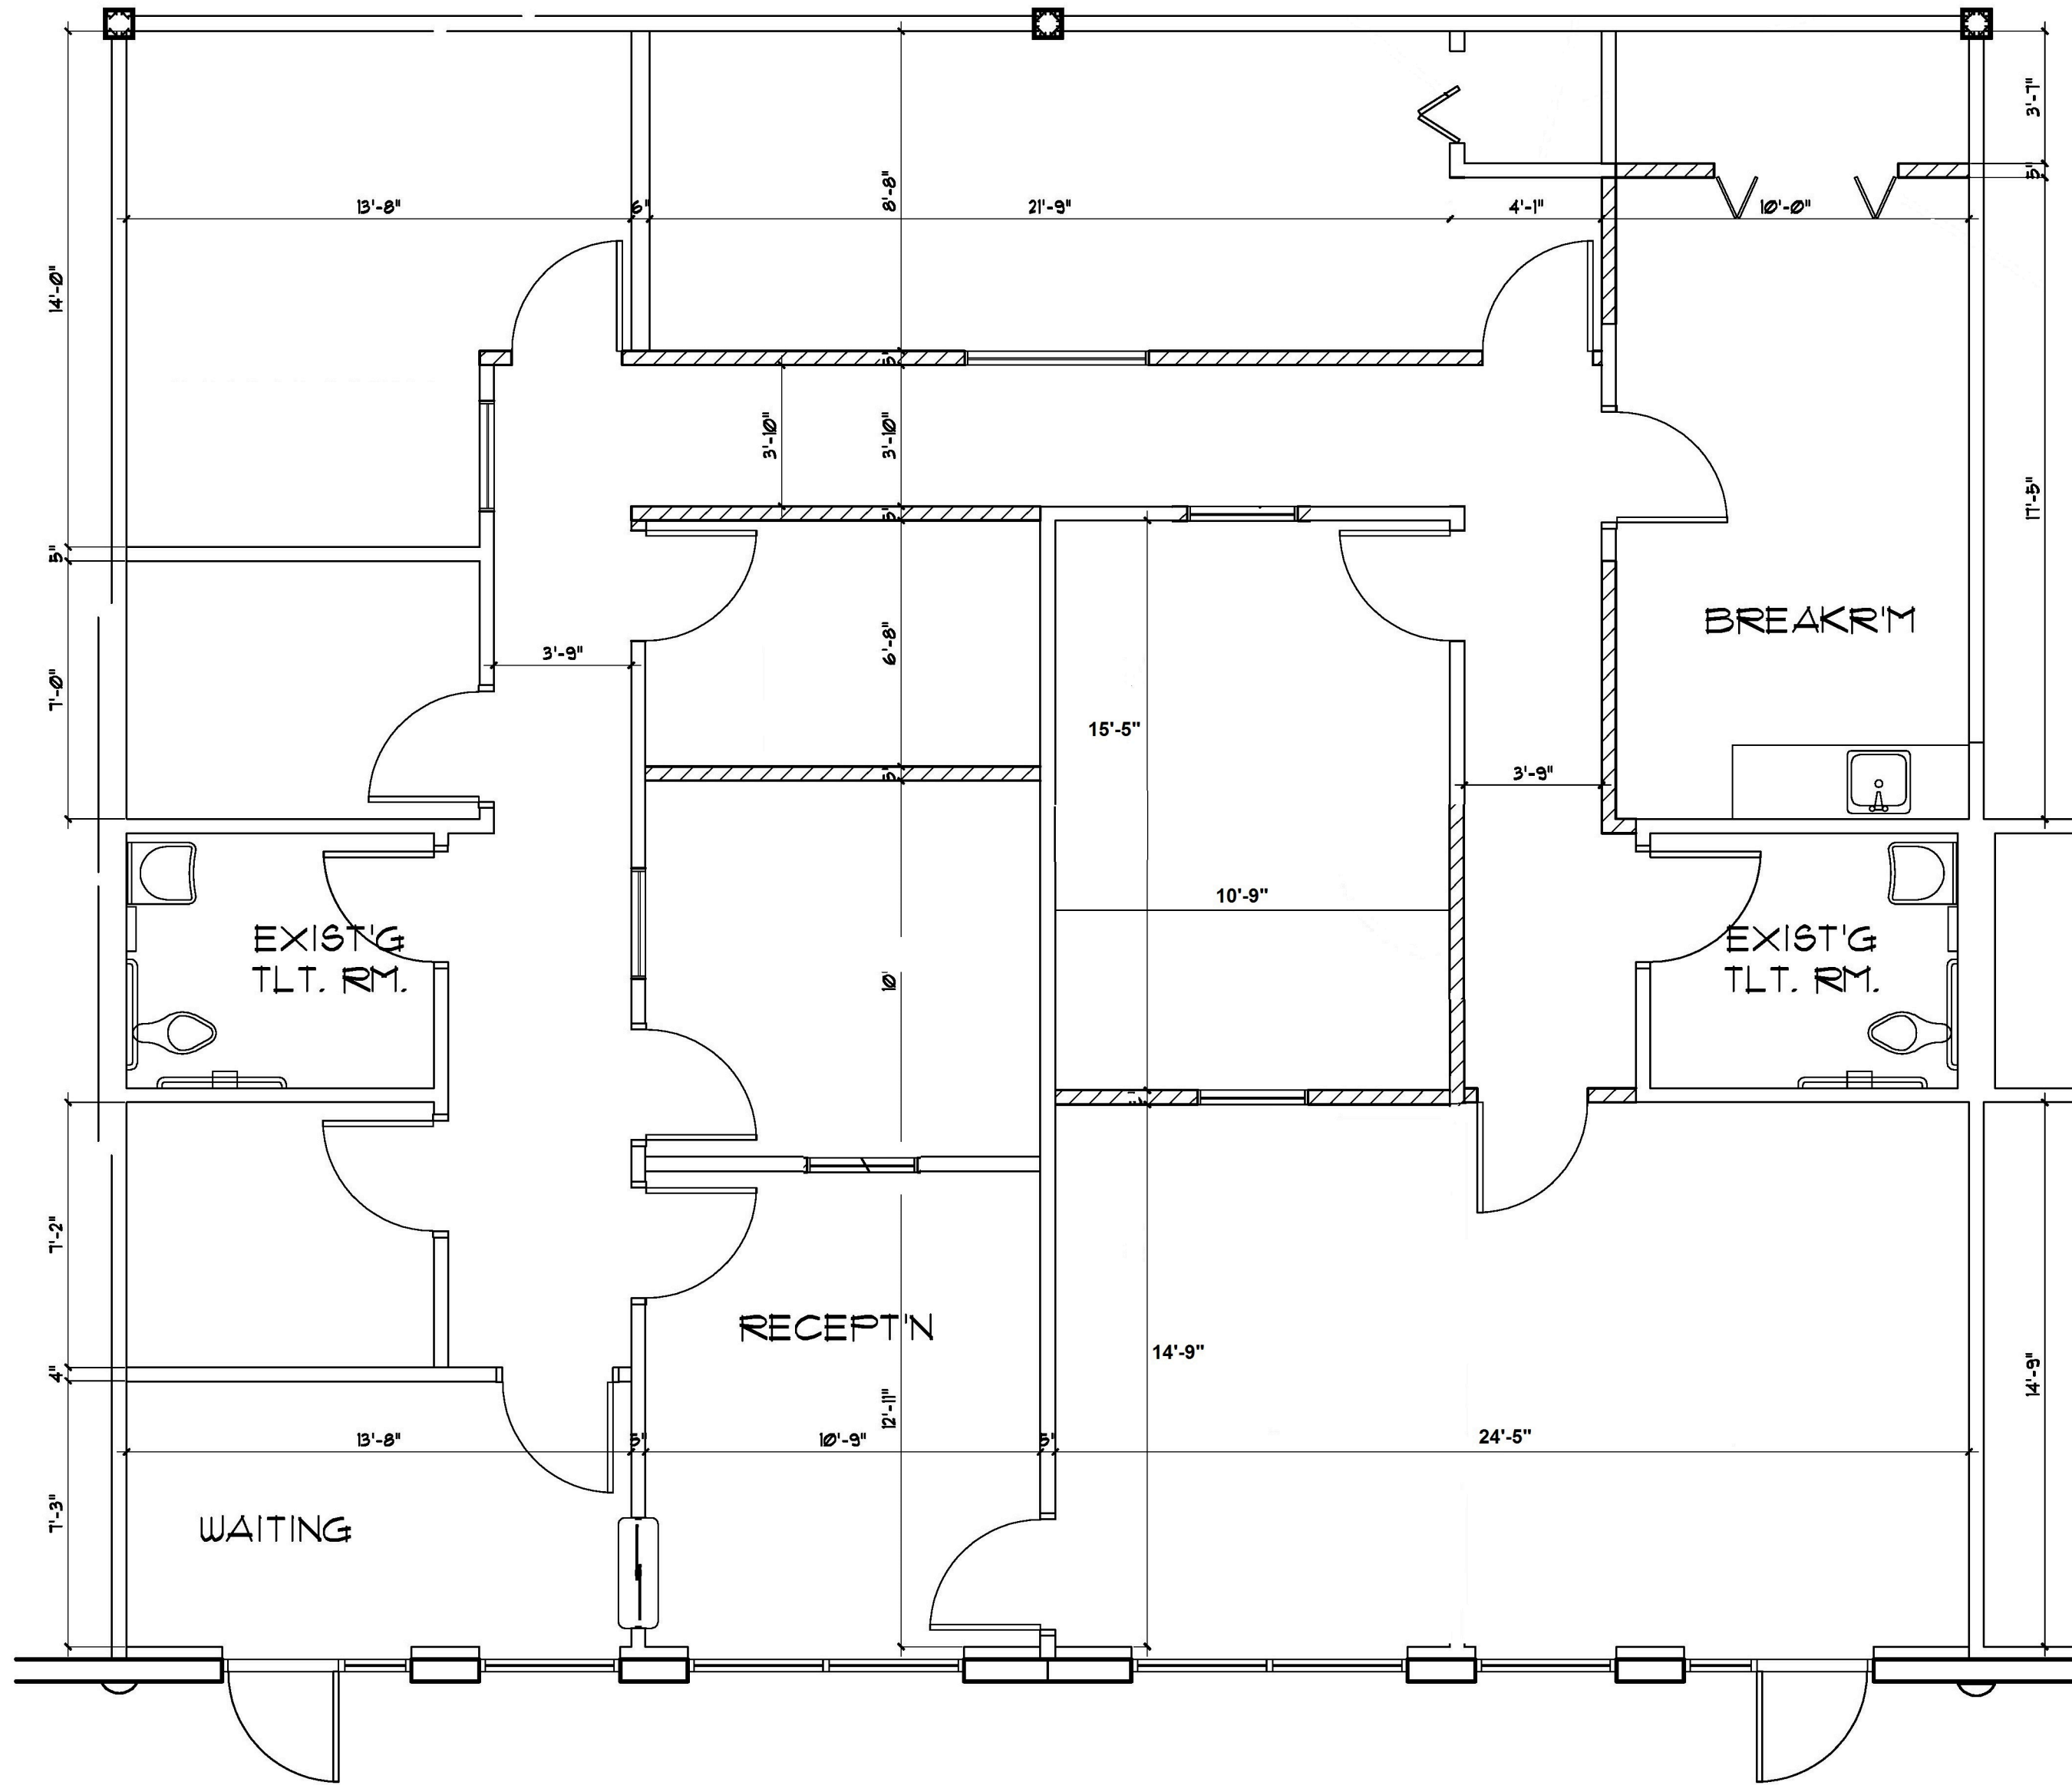

303

304

FLOOR PLAN

SCALE: 1/8" = 1'-0"

