


Unit 1A. North Side. 2043sf

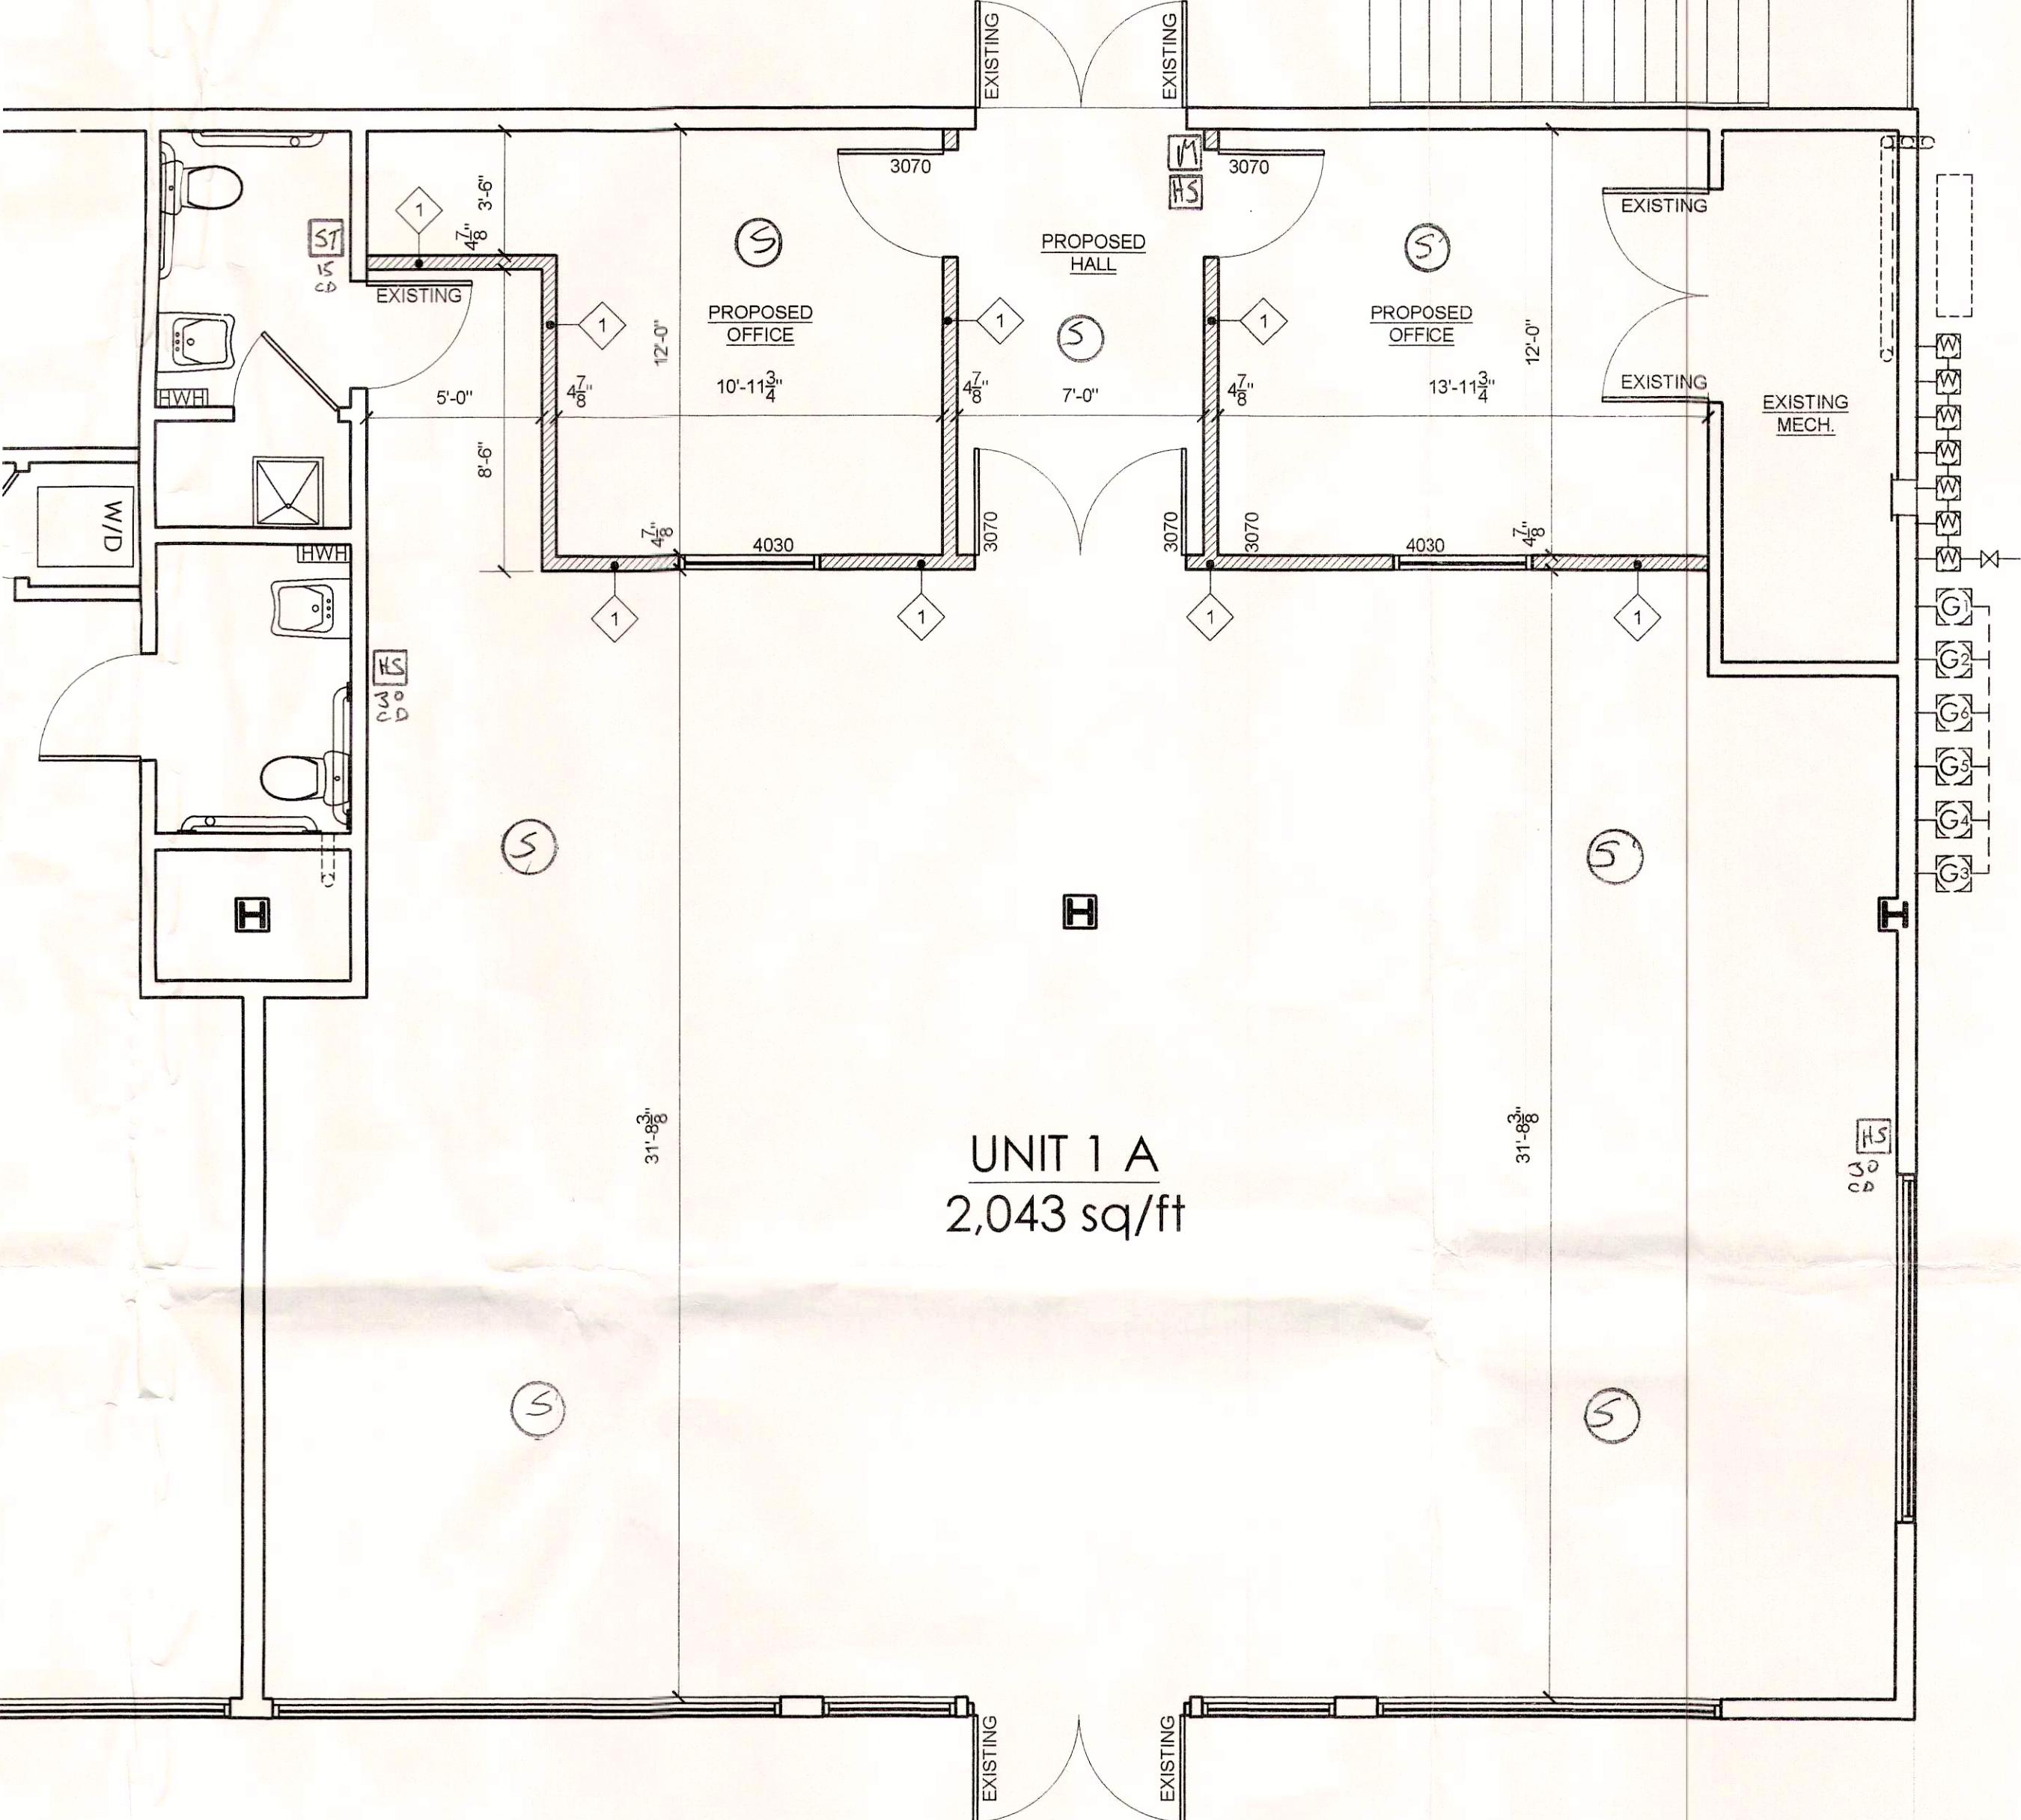

UNIT 1 A
2,043 sq/ft

2 PROPOSED UNIT FLOOR PLAN
SCALE: 1/4" = 1'-0"