


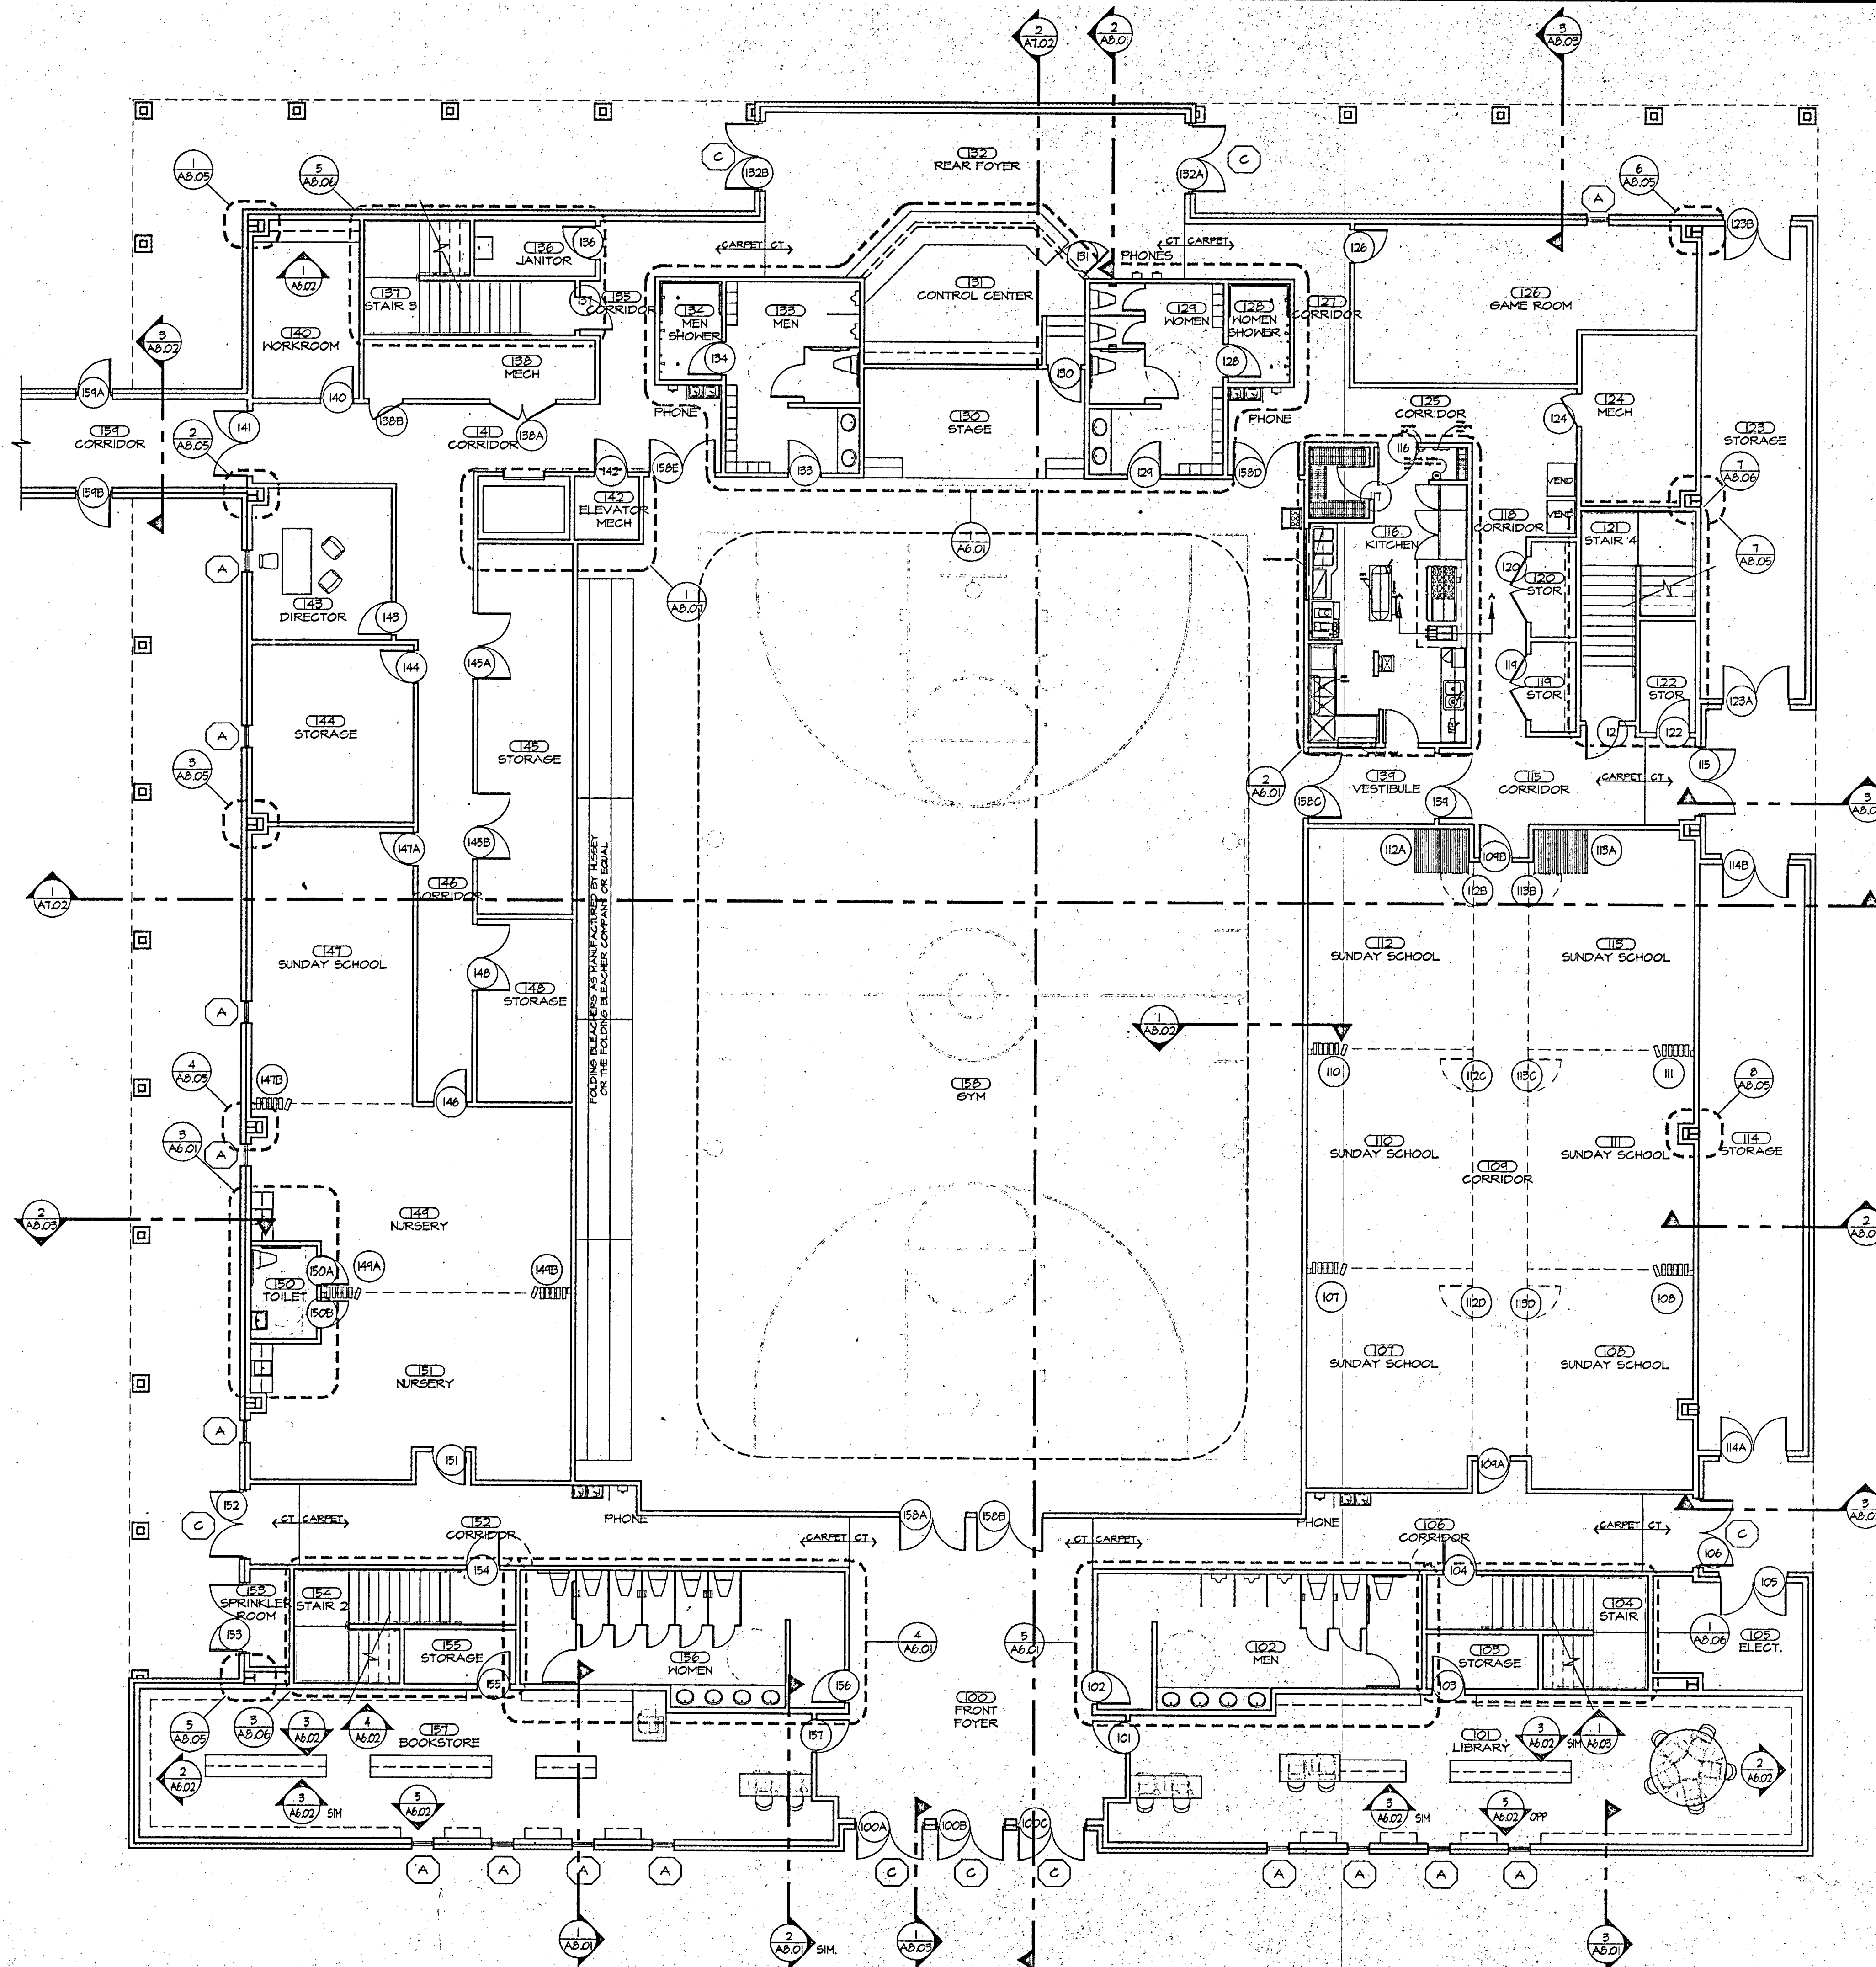

SQUARE FOOTAGE:


1ST FLOOR	21,783 Sq.Ft.
2ND FLOOR	13,257 Sq.Ft.
BUILDING TOTAL	35,040 Sq.Ft.
COVERED WALKS	2,644 Sq.Ft.
TOTAL	37,684 Sq.Ft.

SHEET FILE NAME	FAB-FLR1
DRAWN BY	RDW, CRY
CHECKED BY	
APPROVED BY	
DATE	05/24/01
REVISIONS	

PAUL & ASSOCIATES, INC.
CHURCH BUILDING CONSTRUCTION MANAGEMENT
2005 OLD BALDWIN RD., SUITE 100, TYLER, TEXAS 75353
PH 936-291-4322

SIEBENLIST ★ ARCHITECTS
TYLER, TEXAS


A NEW FACILITY
FOR THE
FRANKLIN AVENUE
BAPTIST CHURCH
NEW ORLEANS, LOUISIANA

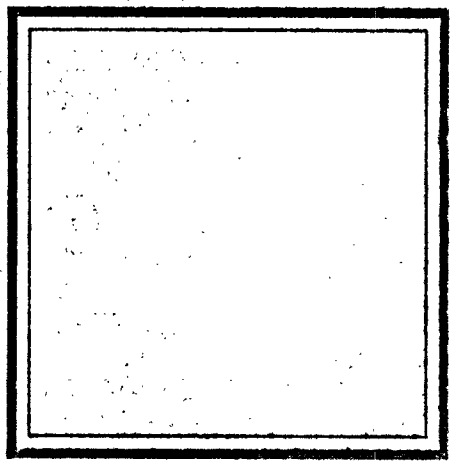


THIS DRAWING IS PROPERTY OF SIEBENLIST ARCHITECTS AND PAUL & ASSOCIATES, INC. CONSTRUCTION MANAGER, AND IS NOT TO BE REPRODUCED OR COPIED IN WHOLE OR IN PART WITHOUT WRITTEN CONSENT OF BOTH THE ARCHITECT AND CONSTRUCTION MANAGER. IT IS ONLY TO BE USED FOR THE PROJECT AND SITE SPECIFIED HEREIN AND IS NOT TO BE USED ON ANY OTHER PROJECT. IT IS ALSO TO BE RETURNED UPON REQUEST.

SHEET
A1.01

FIRST FLOOR PLAN
FILE: FAB-FLR1 SCALE: 1/8"=1'-0"

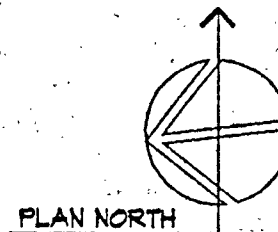

 

SHEET FILE NAME	FAB-FLR2
DRAWN BY	RDW, CRY
CHECKED BY	
APPROVED BY	
DATE	05/24/01
REVISIONS	

A NEW FACILITY
FOR THE
FRANKLIN AVENUE
BAPTIST CHURCH
NEW ORLEANS, LOUISIANA

THIS DRAWING IS PROPERTY OF
HUBBENSTEIN ARCHITECTS AND
PAUL & ASSOCIATES, INC.,
CONSTRUCTION MANAGER, AND
IS NOT TO BE REPRODUCED OR
COPIED IN WHOLE OR IN PART
WITHOUT WRITTEN CONSENT OF
BOTH THE ARCHITECT AND
CONSTRUCTION MANAGER. IT
IS ONLY TO BE USED FOR THE
PROJECT AND SITE SPECIFIED
HEREIN AND IS NOT TO BE
USED ON ANY OTHER PROJECT.
IT IS ALSO TO BE RETURNED
UPON REQUEST.

SHEET
A1.02