




SCALE : 1"=100'



TOTAL ACRES = 7.906 AC



ACRES IN FLOODPLAIN = 0.9950 AC

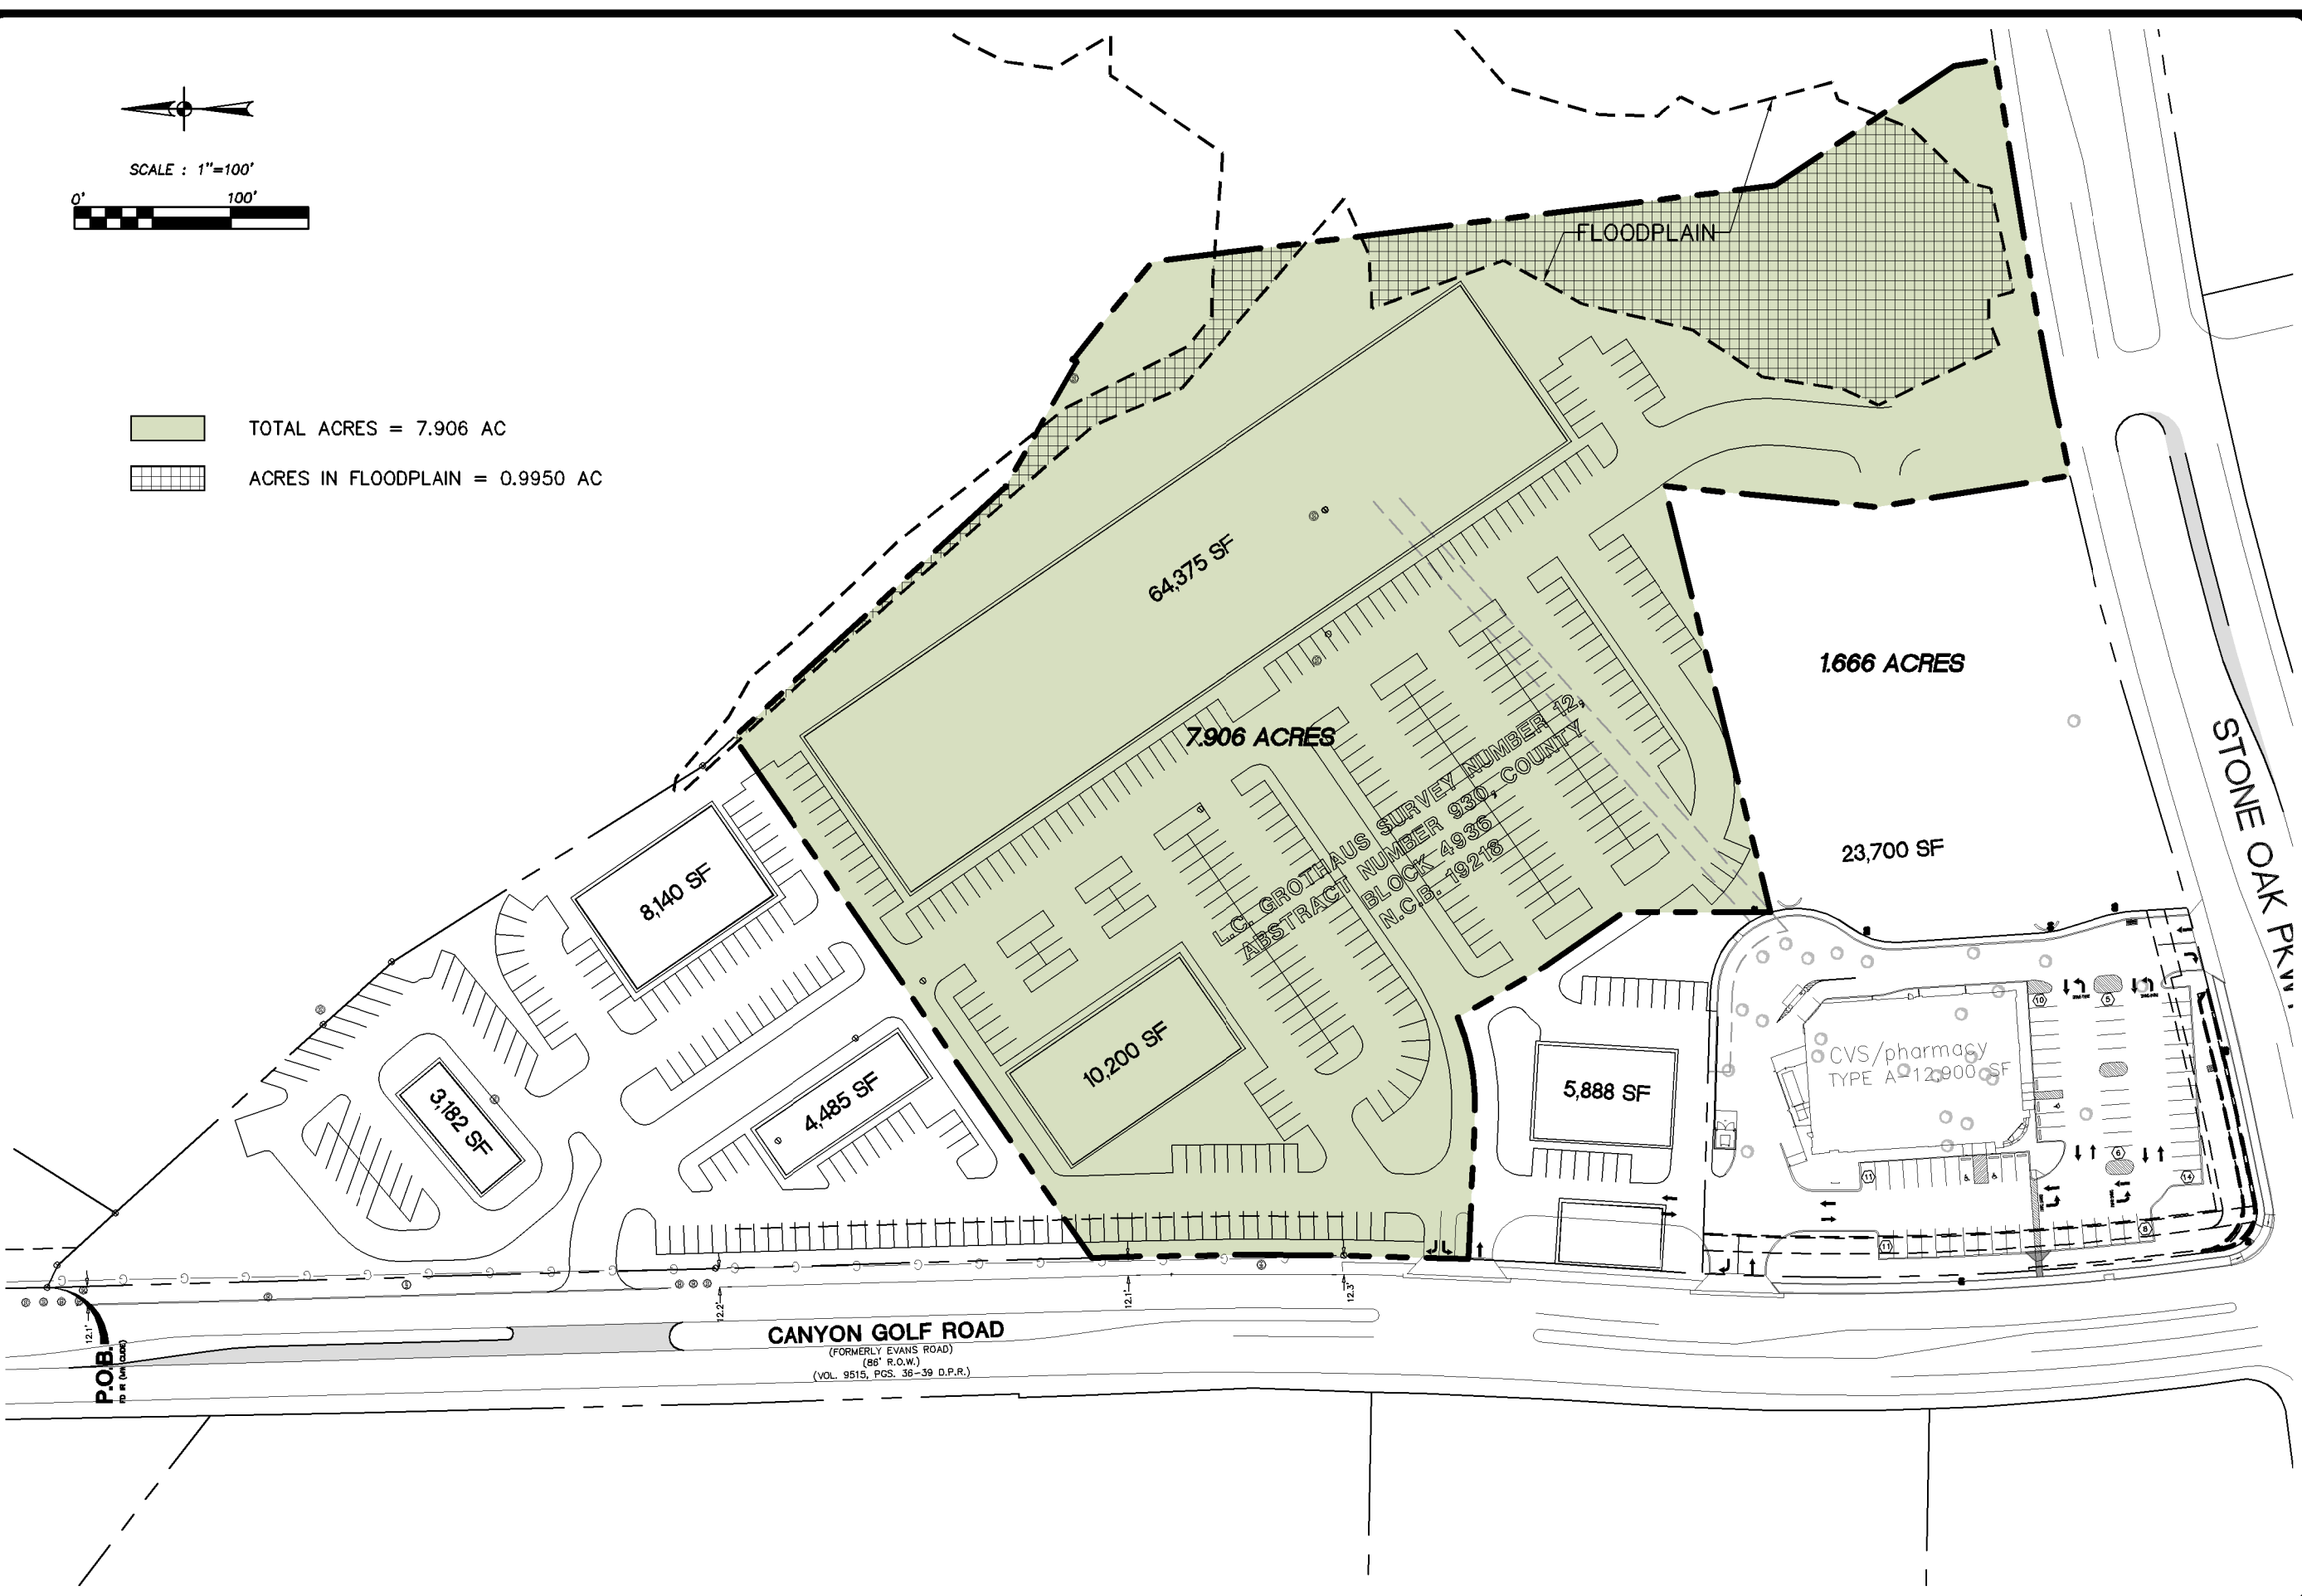

REVISIONS:

**PAPE-DAWSON ENGINEERS**

555 EAST RAMSEY | SAN ANTONIO, TEXAS 78216 | PHONE: 210.375.9000  
 210.375.9010 | FAX: 210.375.9010  
 TEXAS BOARD OF PROFESSIONAL ENGINEERS, FIRM REGISTRATION # 470

**CANYON GOLF/STONE OAK PKWY RETAILS  
 (NORTHEAST CORNER)  
 SCHEMATIC SITE PLAN**

JOB NO.	7328-10
DATE	DECEMBER 2, 2010
DESIGNER	ST
CHECKED	ST, DRAWN SM
SHEET	1 OF 1

Date: Feb. 26, 2014, 10:40am User: J:\pape\msh\pape File: F:\3128\10\Design\Exhibits\140226-...\_scgpc.dwg

THIS DOCUMENT HAS BEEN PRODUCED FROM MATERIAL THAT WAS STORED AND/OR TRANSMITTED ELECTRONICALLY AND MAY HAVE BEEN INADVERTENTLY ALTERED. RELY ONLY ON FINAL HARDCOPY MATERIALS BEARING THE CONSULTANT'S ORIGINAL SIGNATURE AND SEAL.