



**1 BUILDING FLOOR PLAN**  
 a2.1 SCALE: 1/16" = 1'-0"

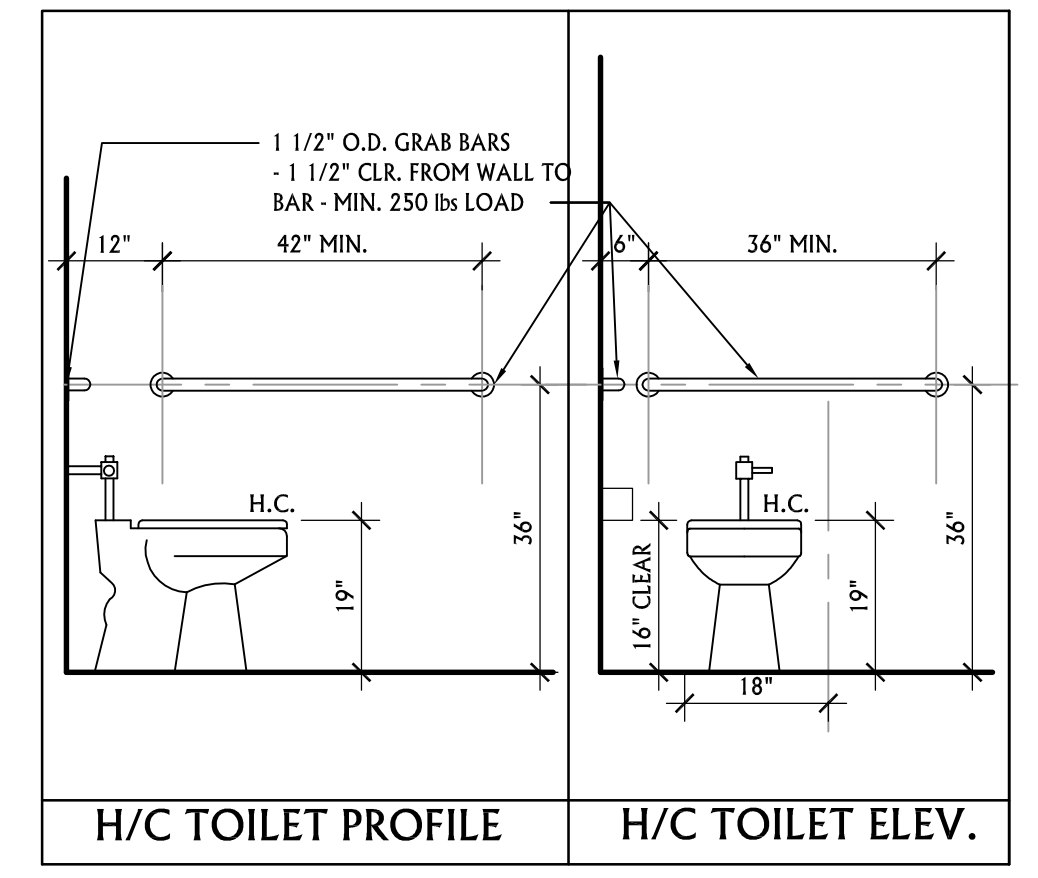

**0 TYPICAL TOILET ROOM ADA / ACCESSORY DETAILS**  
 a2.1 SCALE: NOT TO SCALE

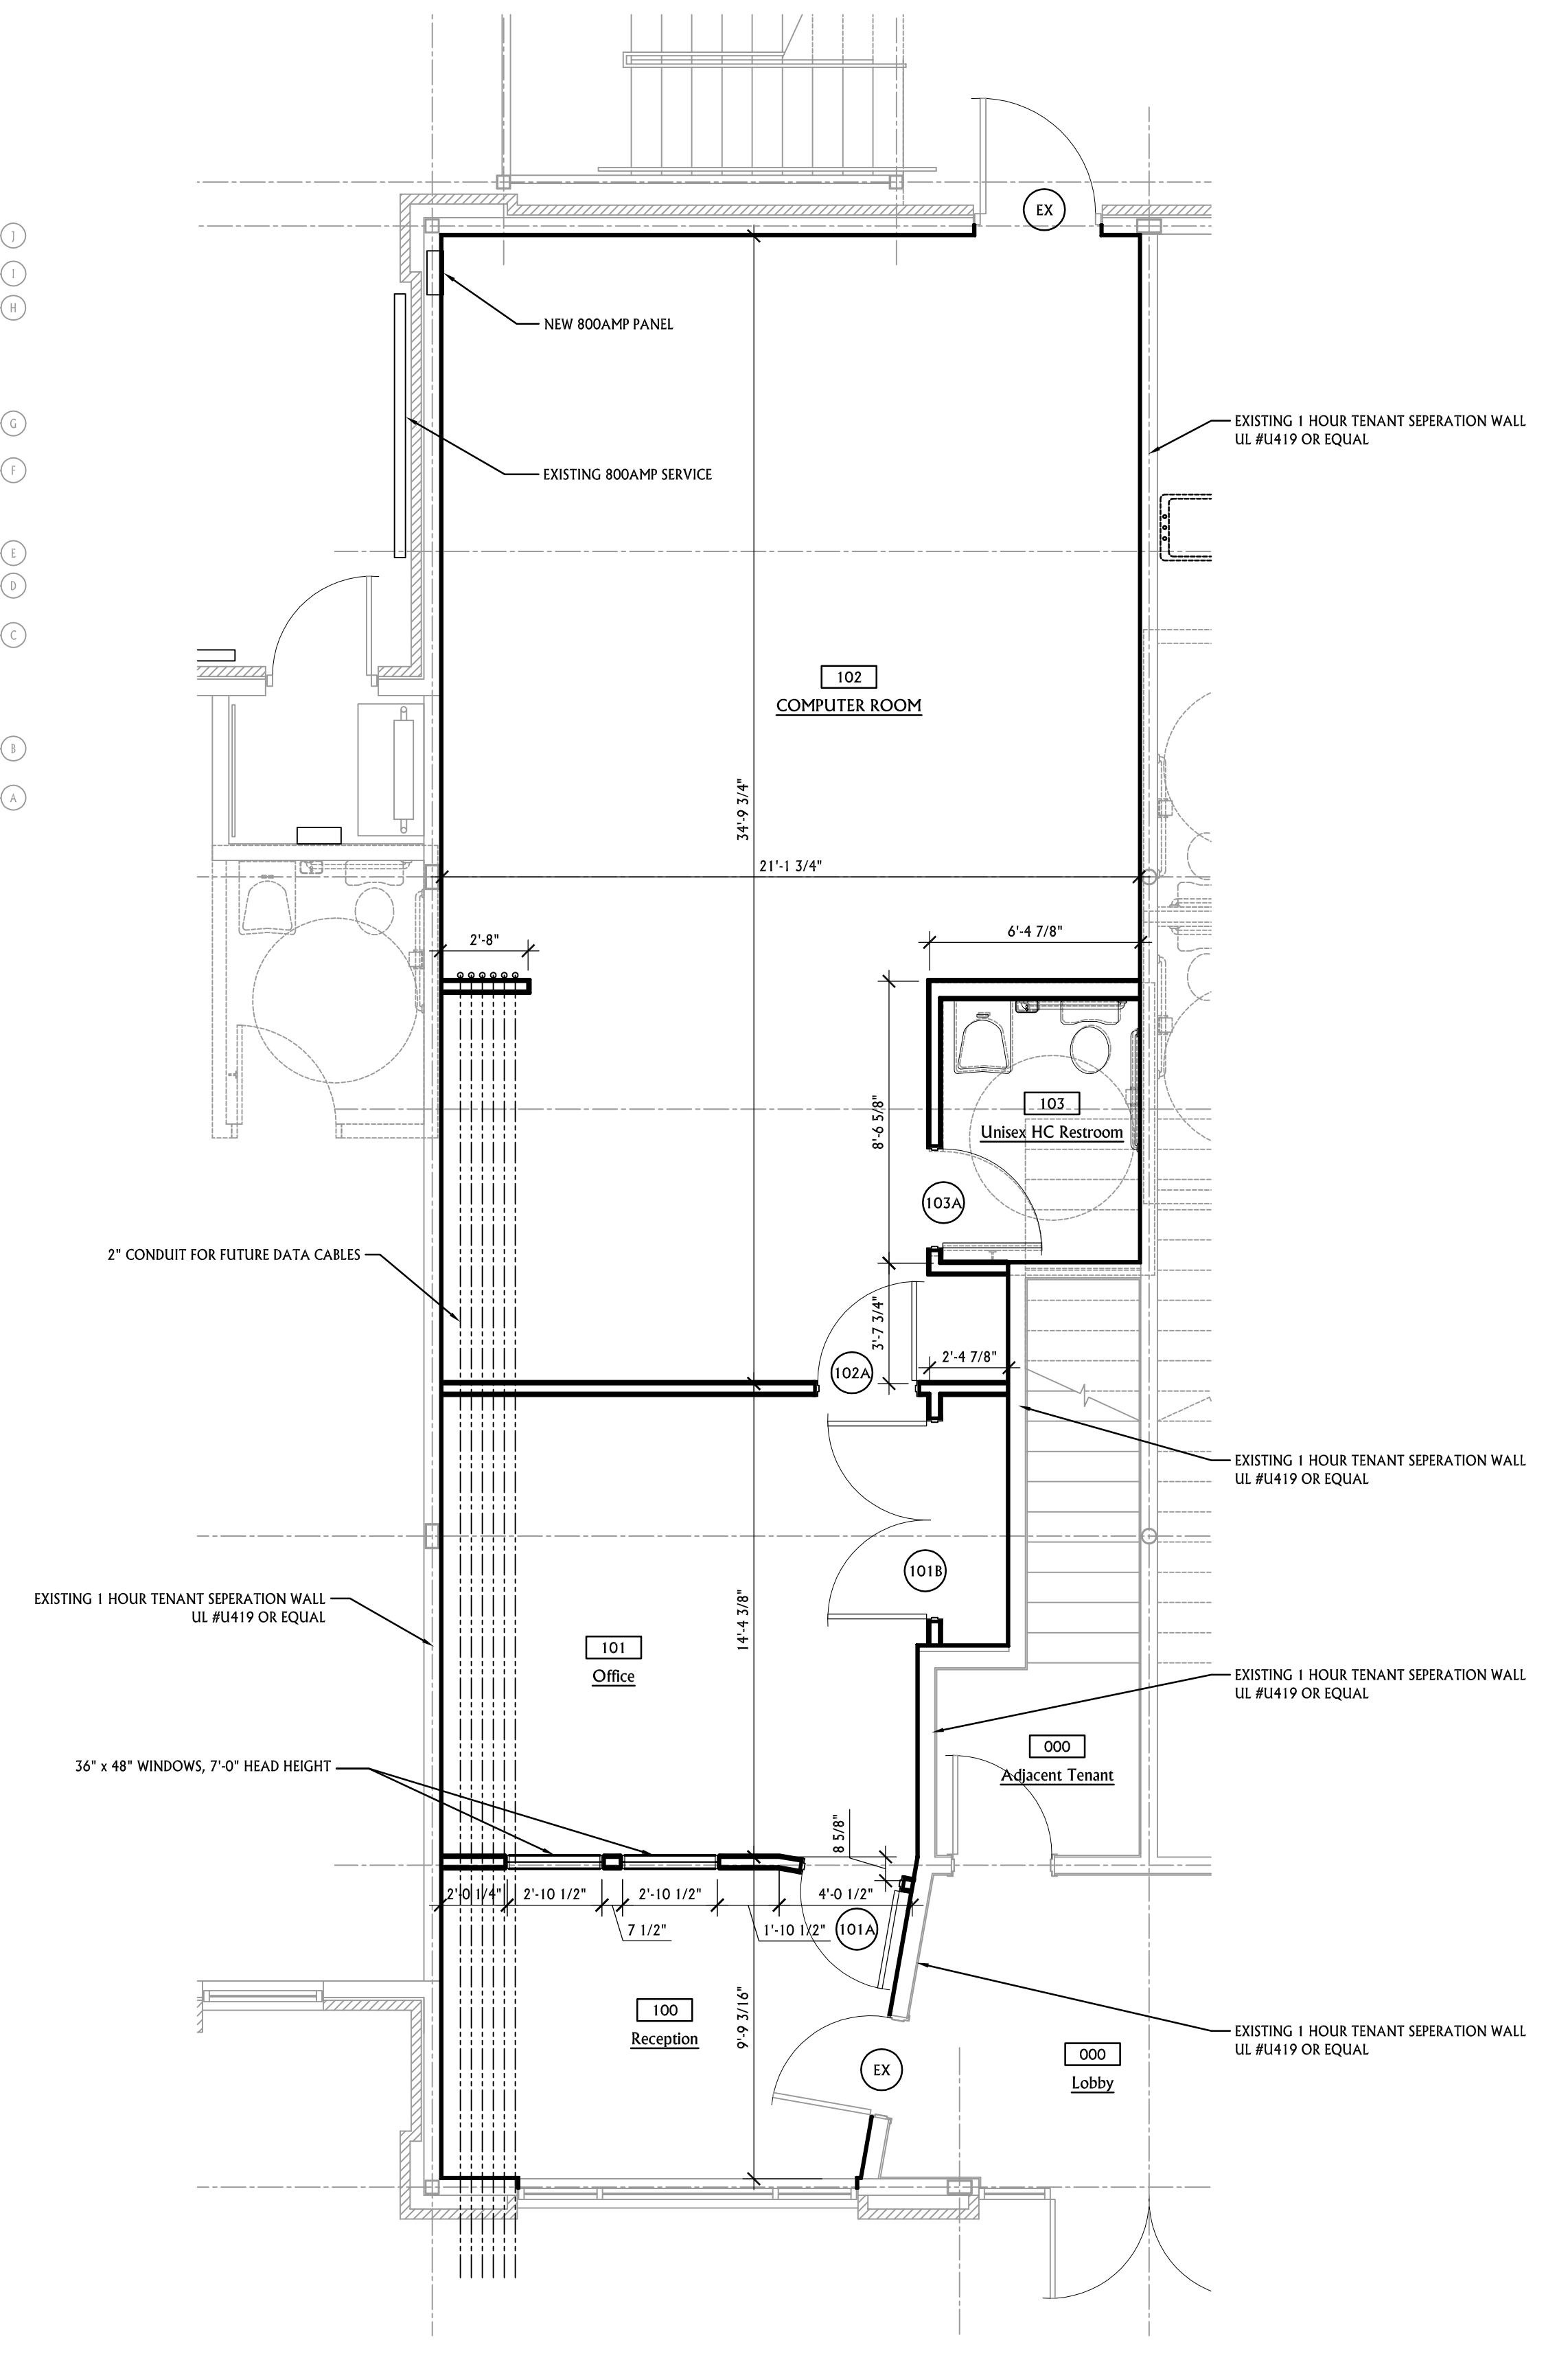

**2 FLOOR PLAN - TENANT 103**  
 a2.1 SCALE: 1/4" = 1'-0"

DATE: February 12, 2007  
 FILE NAME:  
 PROJECT NO: 2006-25-103  
 DRAWING TITLE:  
 Main Floor Plan,  
 Enlarged Plan Details

REVISIONS:

Hardin Valley Office Park - Building B:  
**Infinity Computer Systems, LLC**  
 Hardin Valley Road  
 Knoxville, Tennessee

SHEET NO.  
**a2.1**  
 Permit Set