



**FLOOR PLAN - FIRST LEVEL, CONCEPT 01**

SCALE: 1/4" = 1'-0"

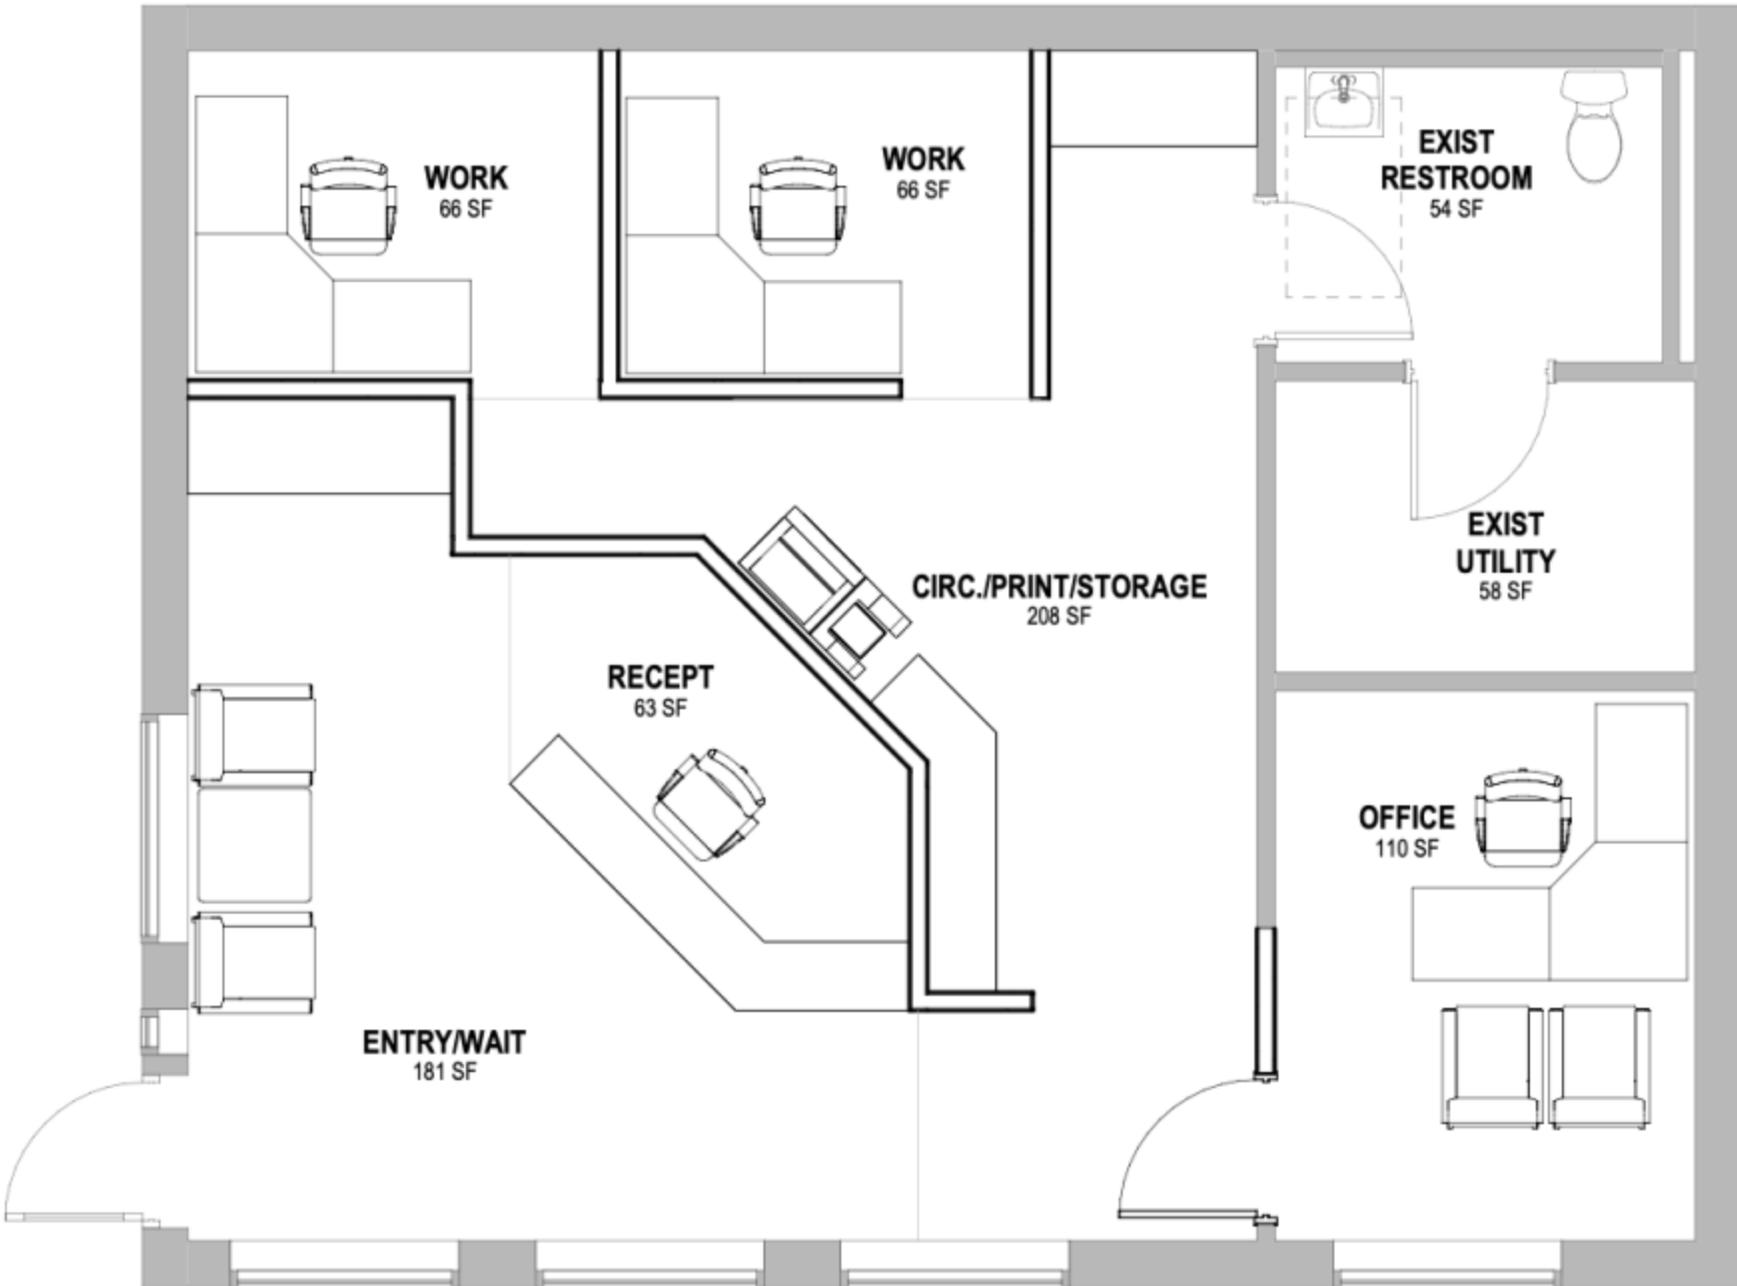


**FLOOR PLAN - FIRST LEVEL, CONCEPT 02**

SCALE: 1/4" = 1'-0"

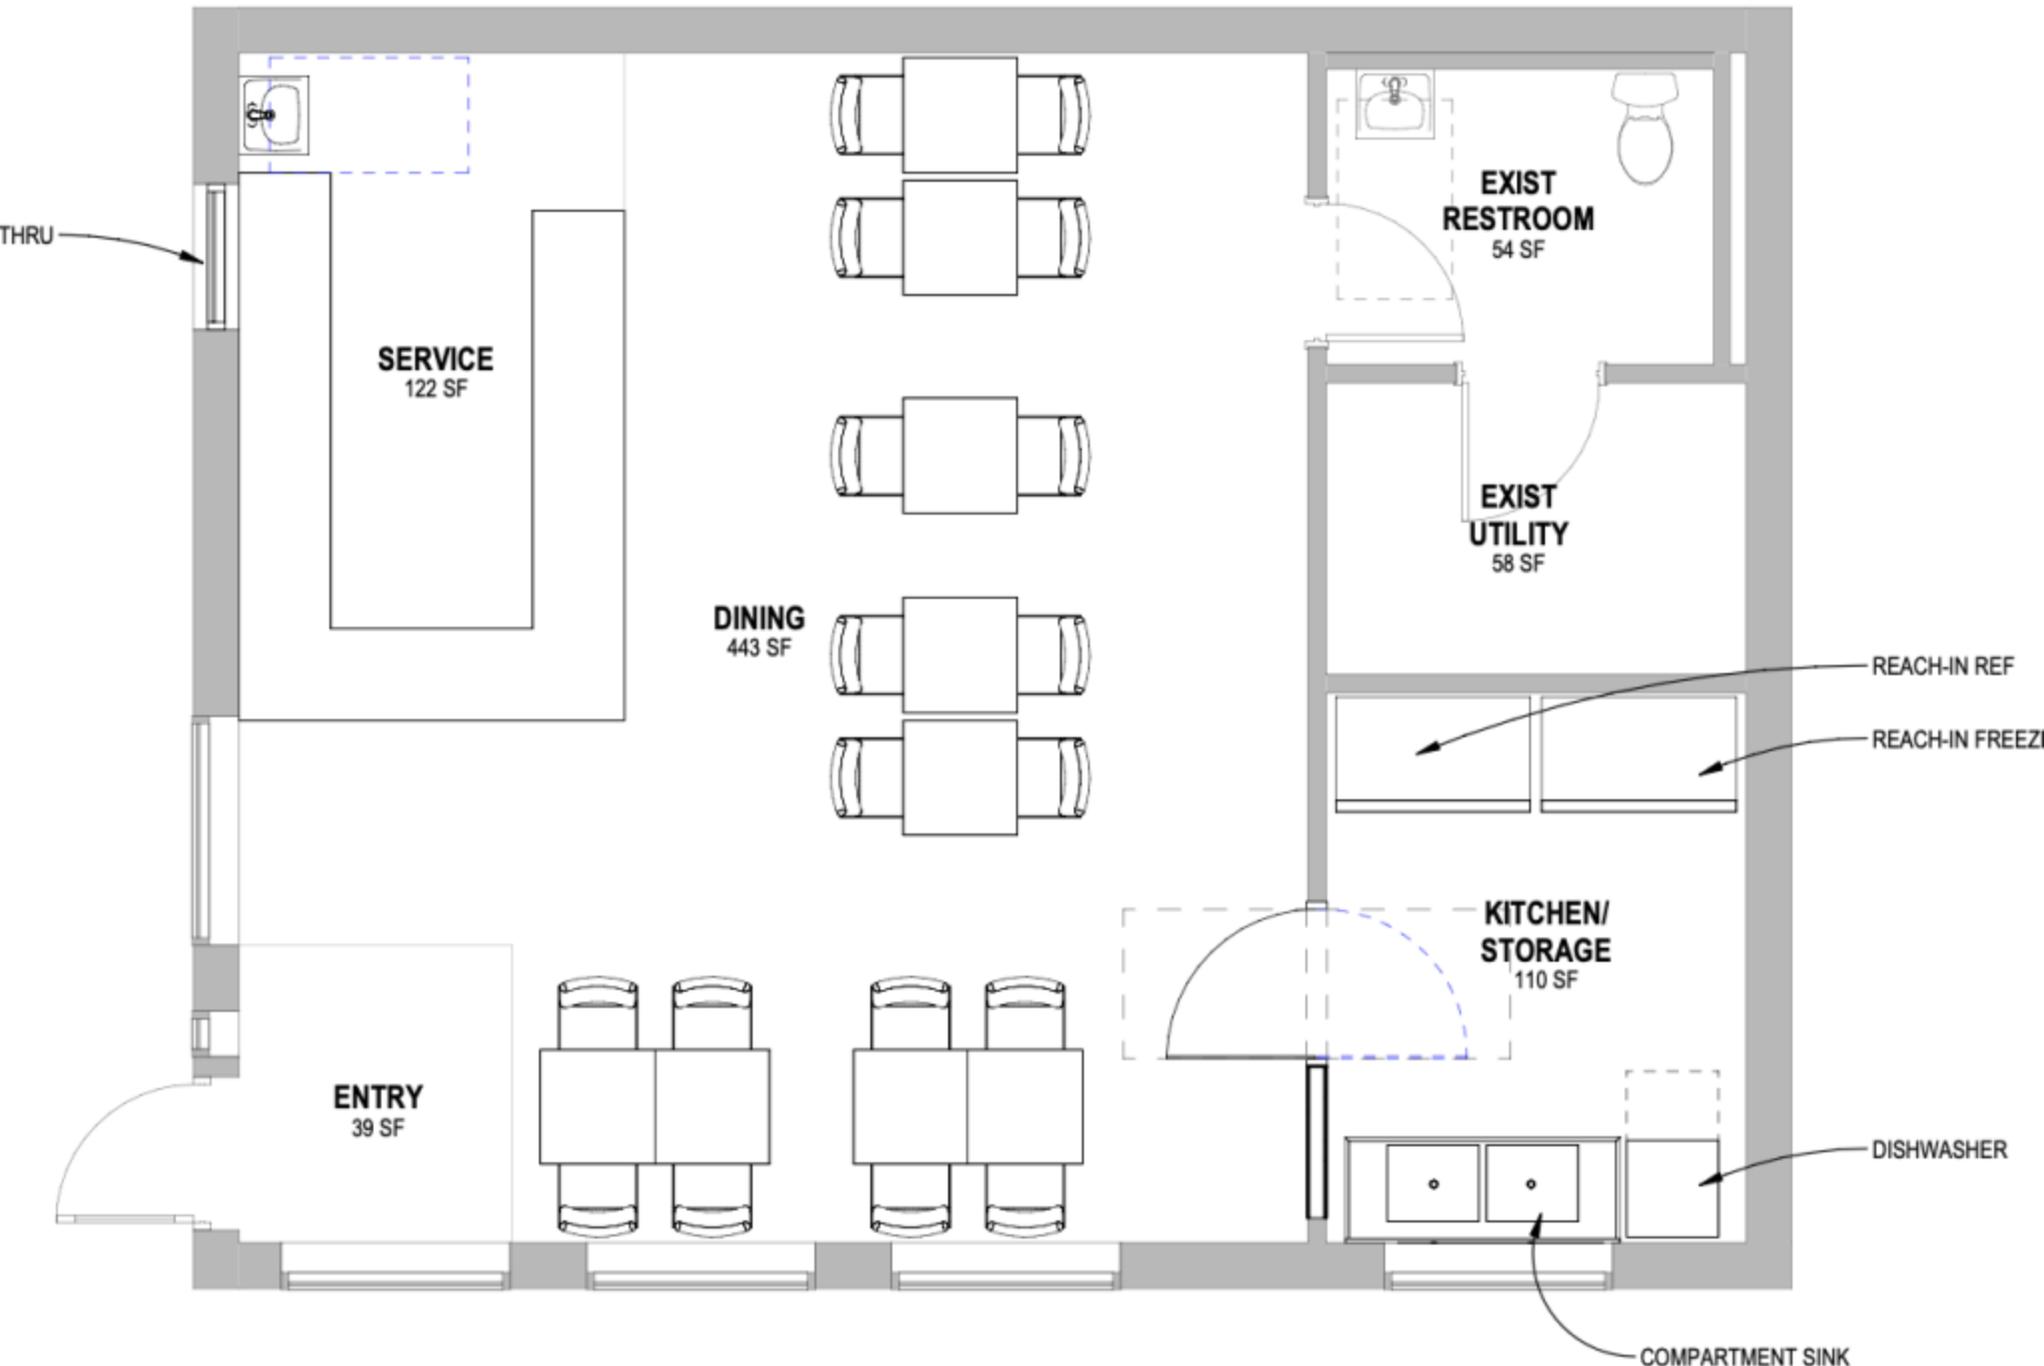


**FLOOR PLAN - FIRST LEVEL, CONCEPT 03**

SCALE: 1/4" = 1'-0"

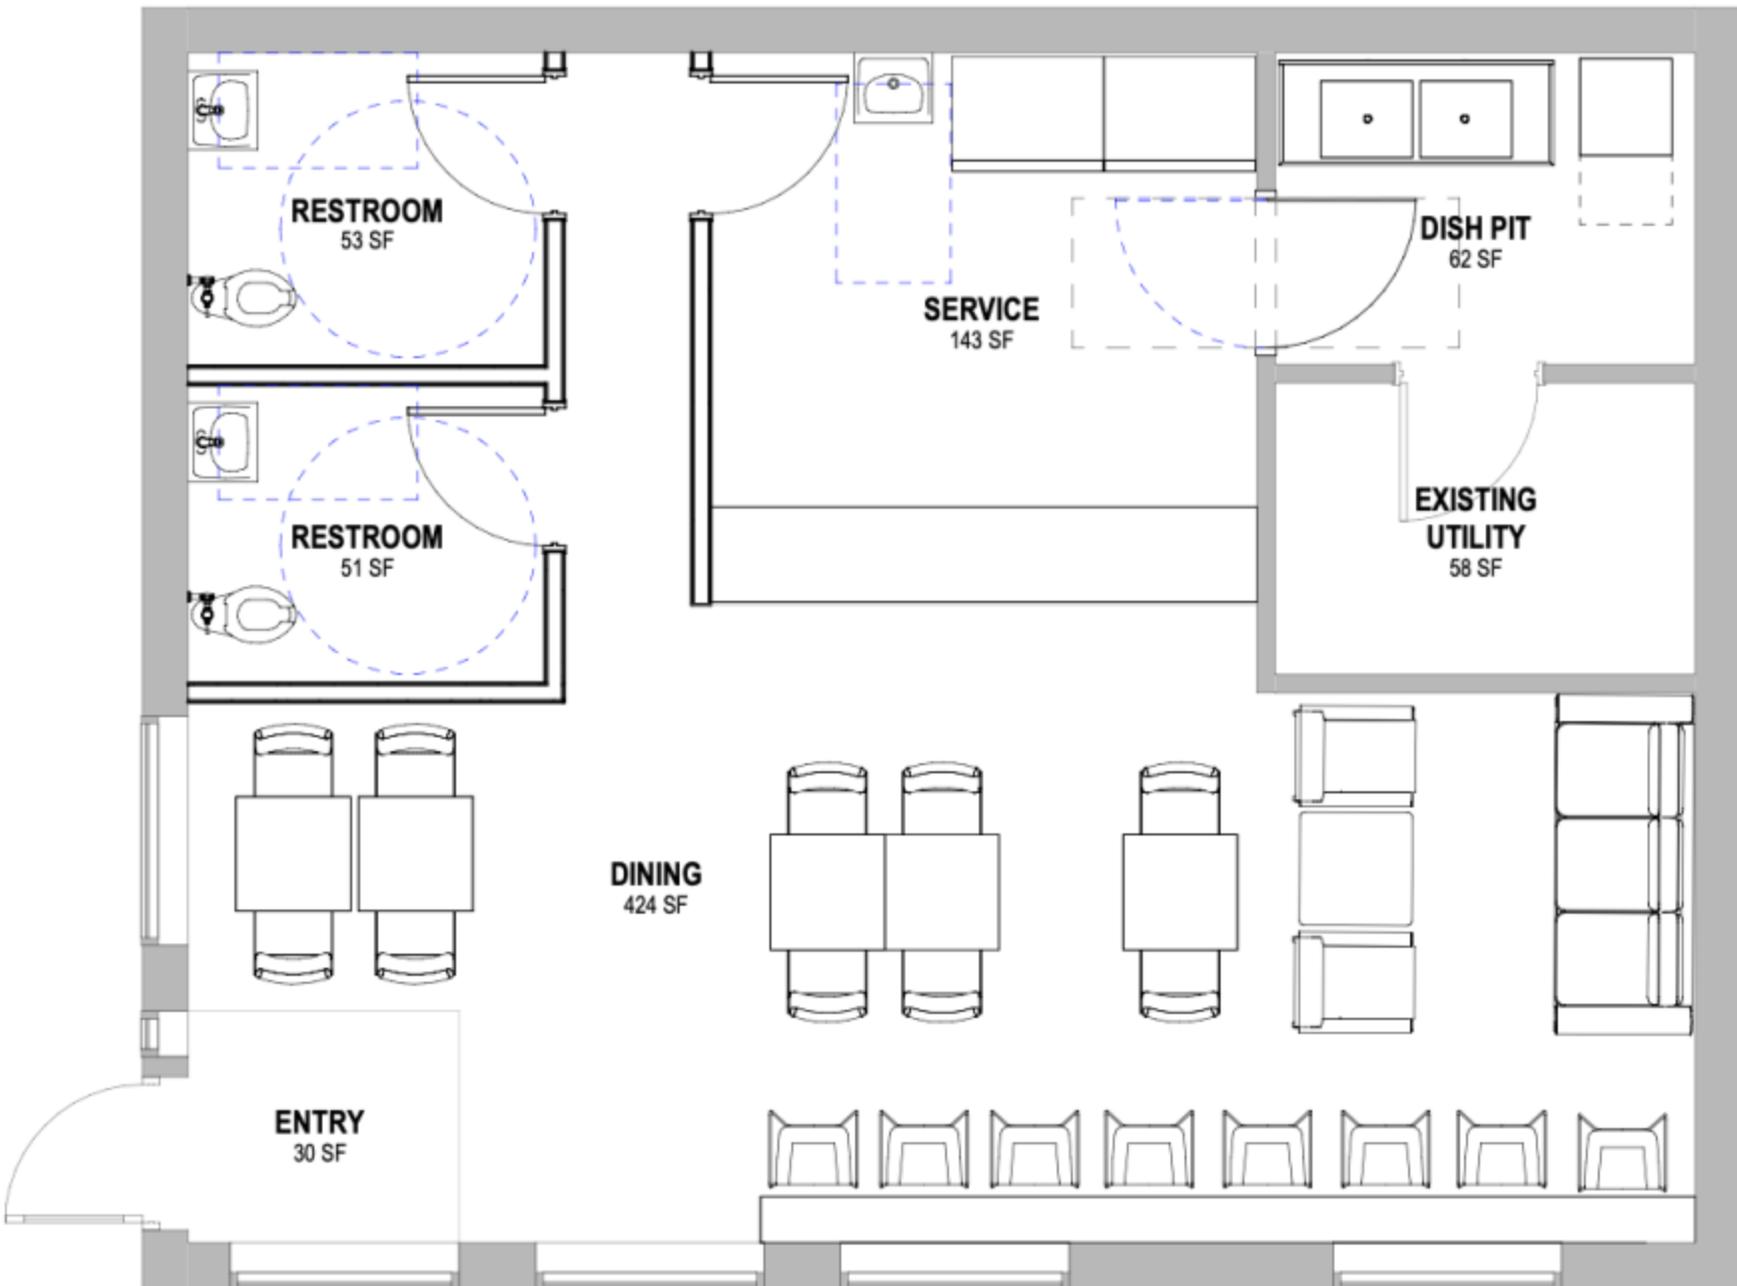

**FLOOR PLAN - FIRST LEVEL, CONCEPT 04**

SCALE: 1/4" = 1'-0"

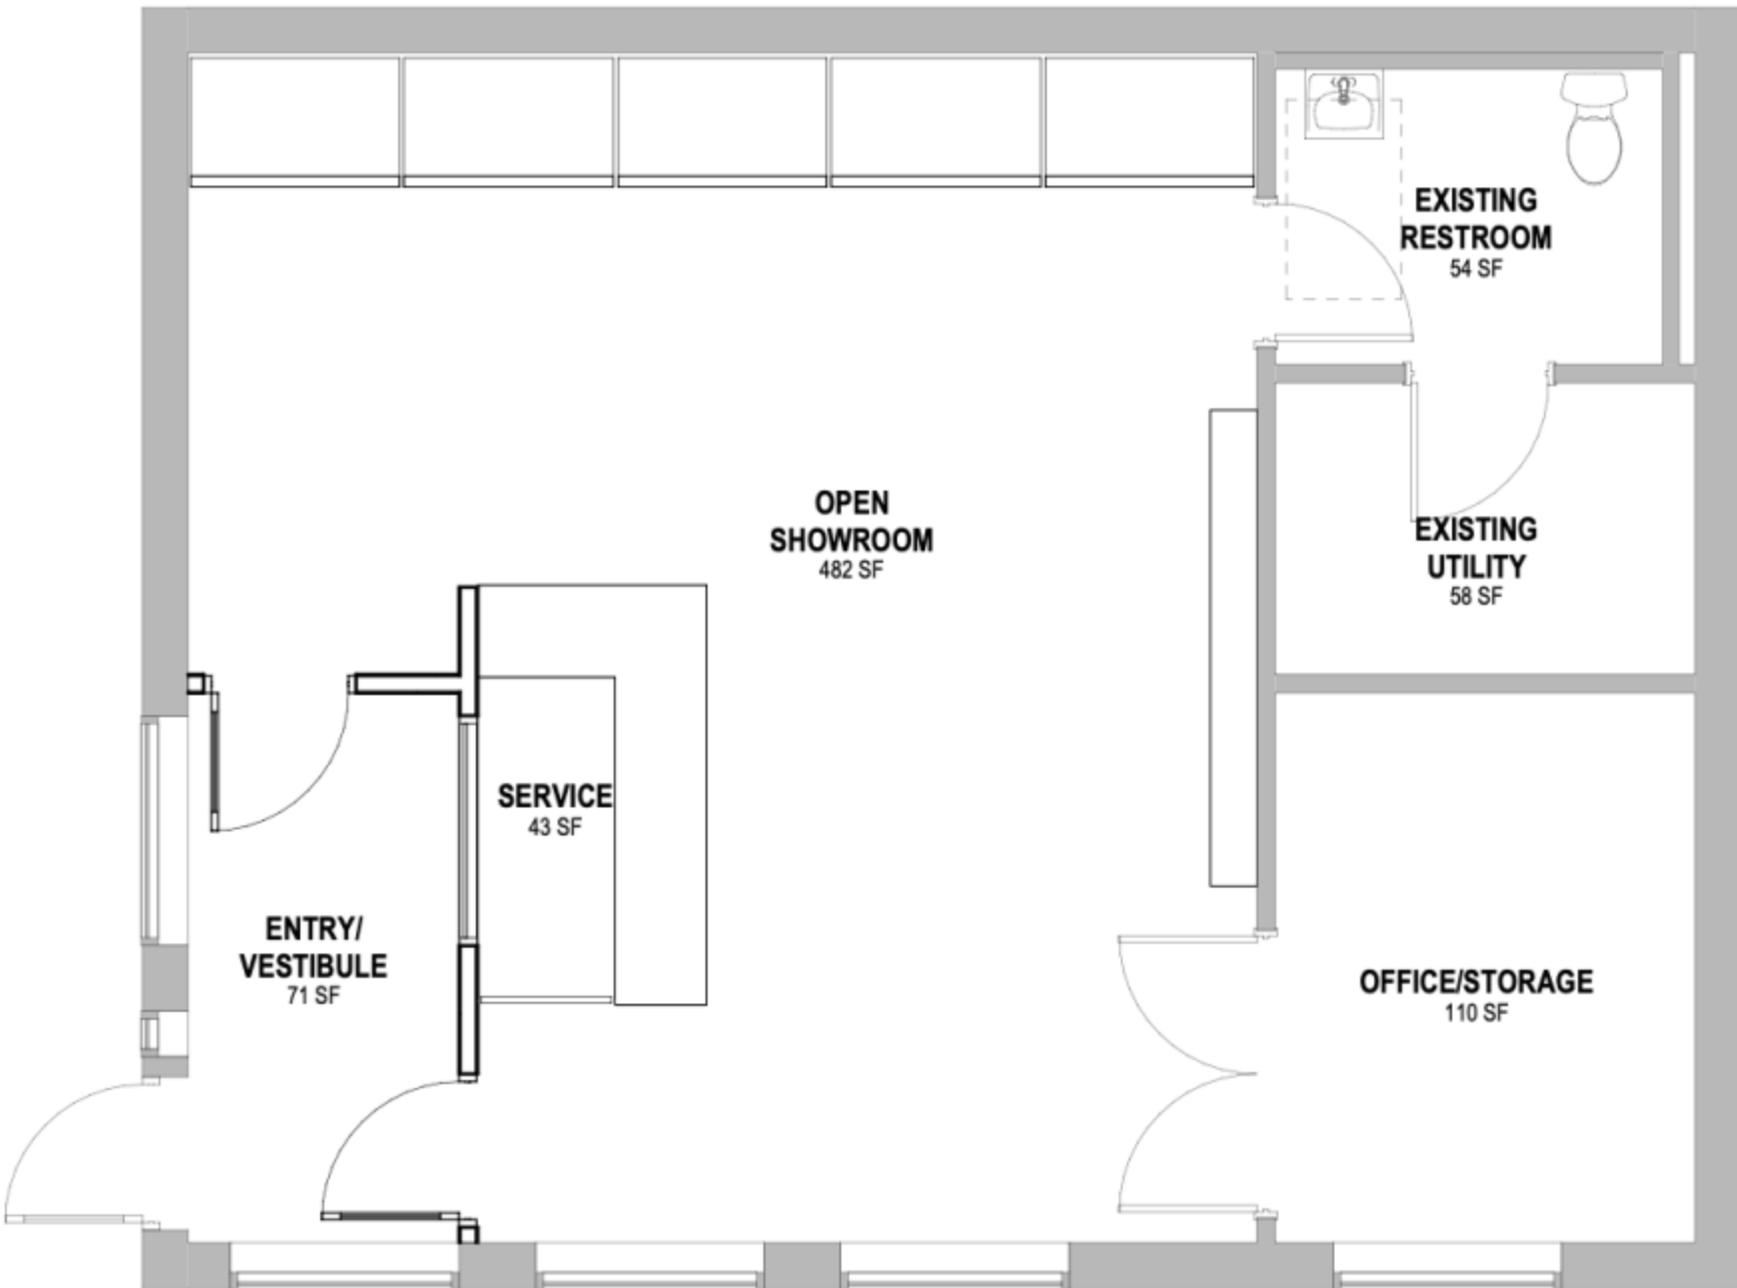

**FLOOR PLAN - FIRST LEVEL, CONCEPT 05**

SCALE: 1/4" = 1'-0"