

FOR JOEY GIORDANO AND REAL TOR USE ONLY. NOT FOR CONSTRUCTION

PERMIT SET ONLY


No.	Description	Date
1	REVISION 10	02/26/2022
2	REVISION 11	03/01/2022
3	REVISION 12	04/17/2022
4	REVISION 13	07/12/2022

Project Name: DEER ST. MIXED-USE BUILDING

Drawing Name: OVERALL FIRST FLOOR PLAN

Project Number:	20062
Date:	08/27/2022
Drawn By:	RD
Checked By:	MC

A101
 AS INDICATED

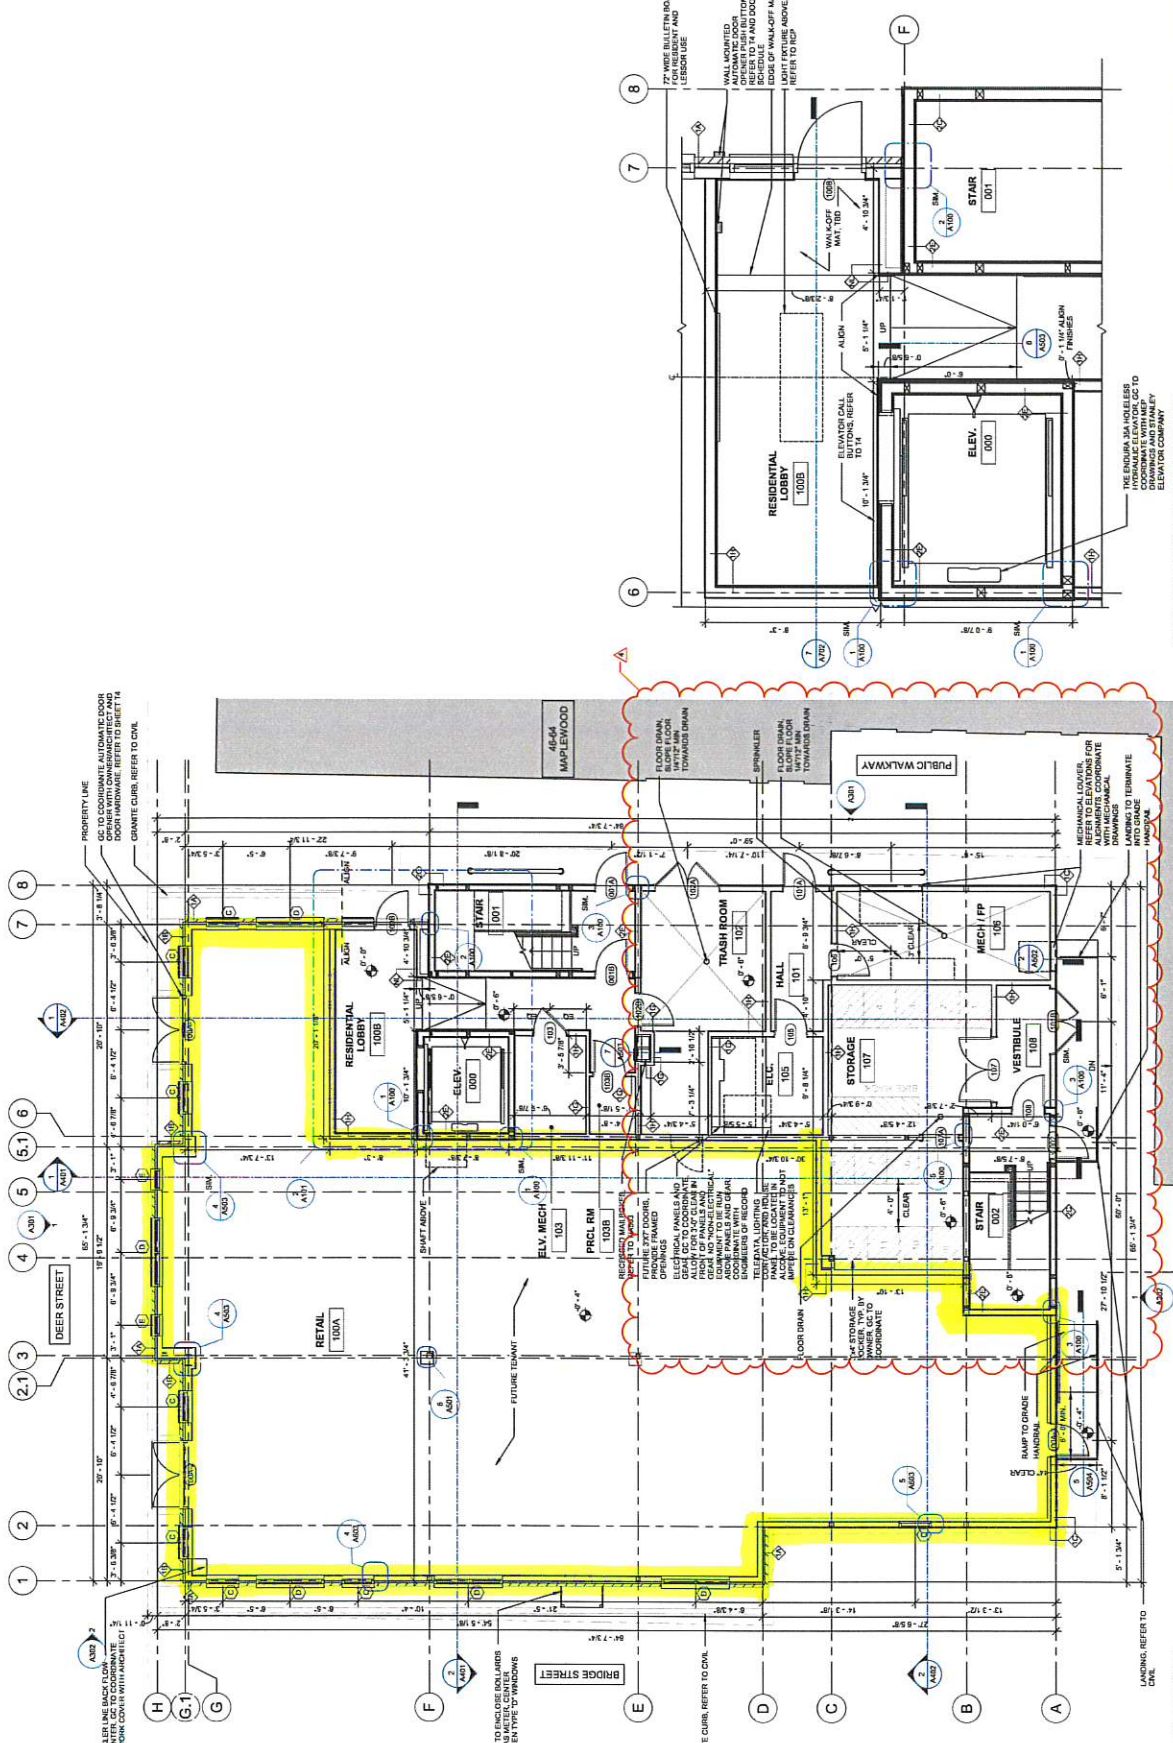

2 ENLARGED RESIDENTIAL LOBBY FLOOR PLAN
 3/8" = 1'-0" B
 3/8" = 1'-0" B

