


**OPTION B
SECOND FLOOR PLAN**

SCALE 1/4" = 1'-0"

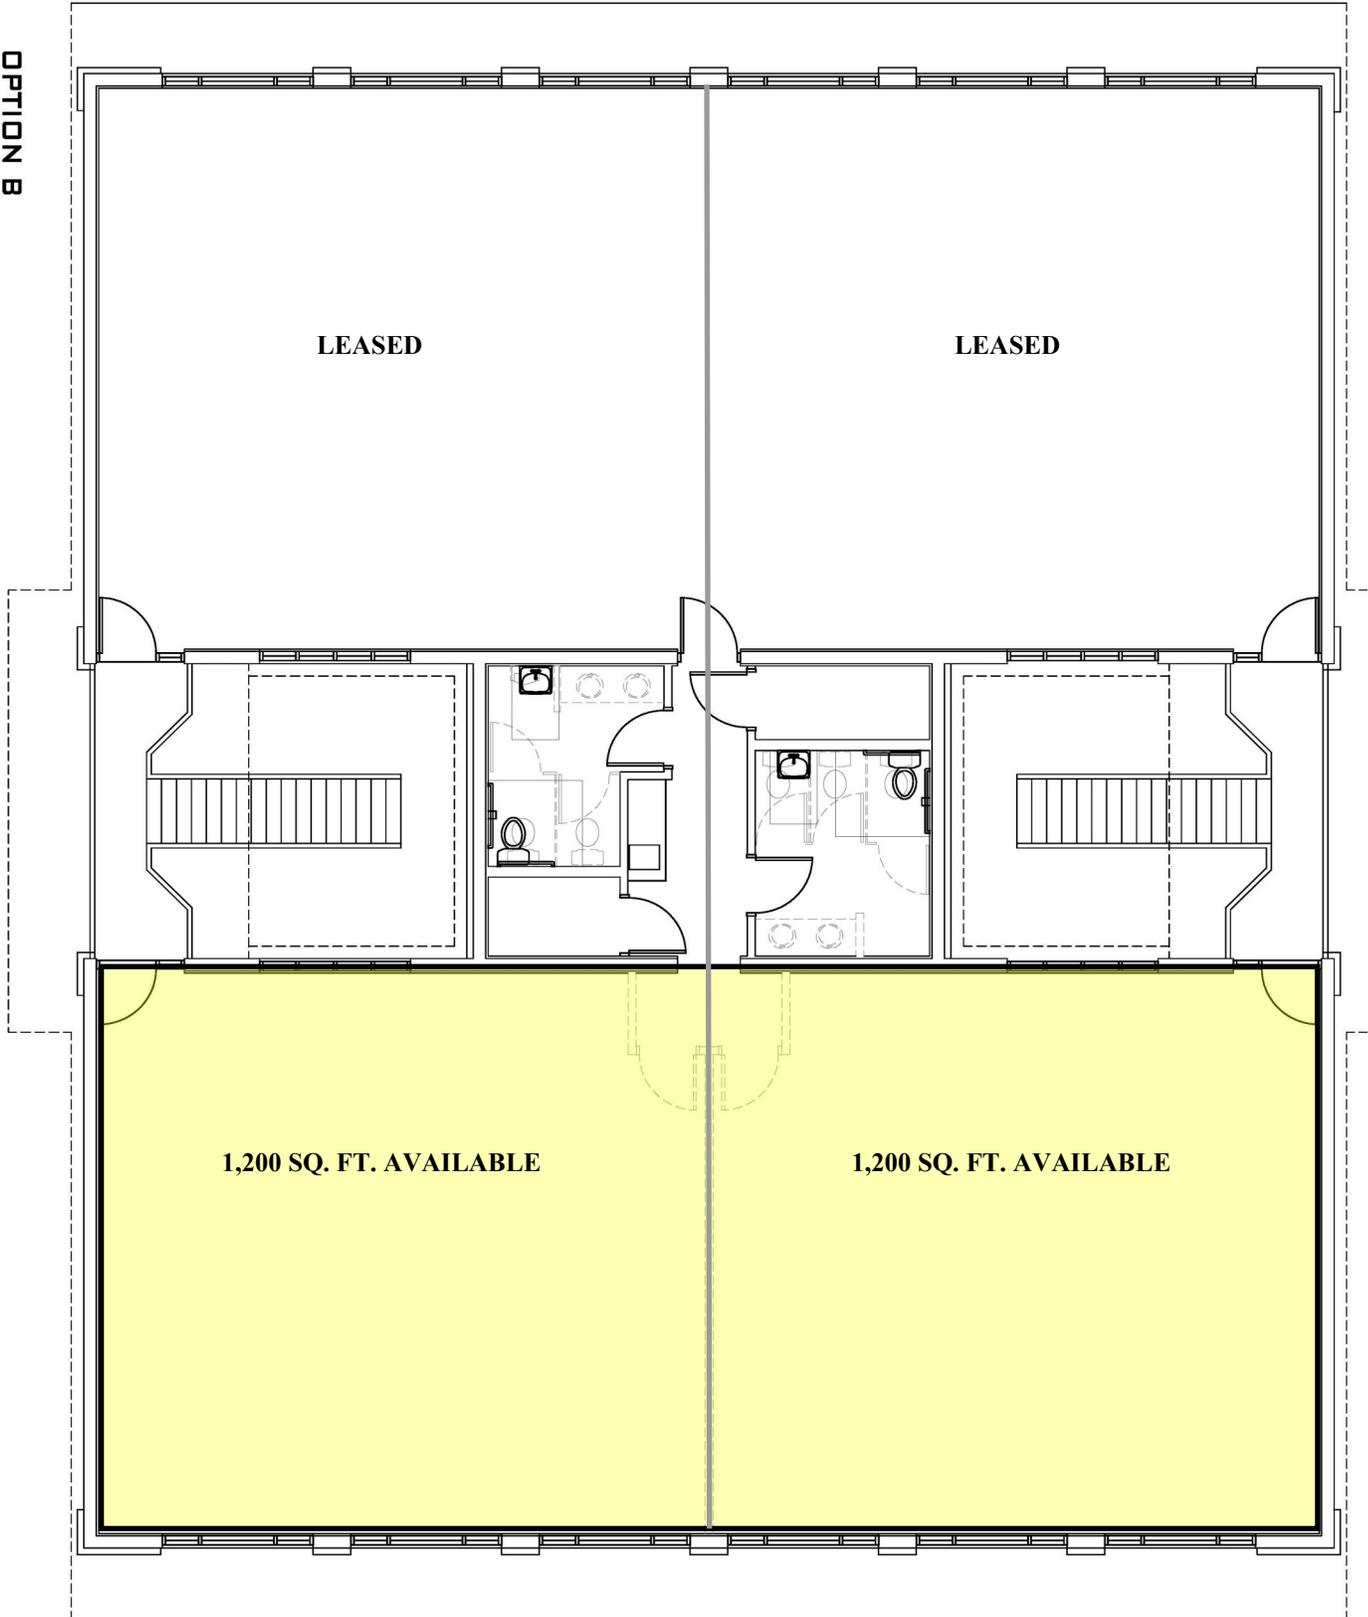

**2,400 SQ. FT. Available/
OR can split 1,200/ 1,200 SQ.
FT.**