



Revision		Emission
no.	issue	date

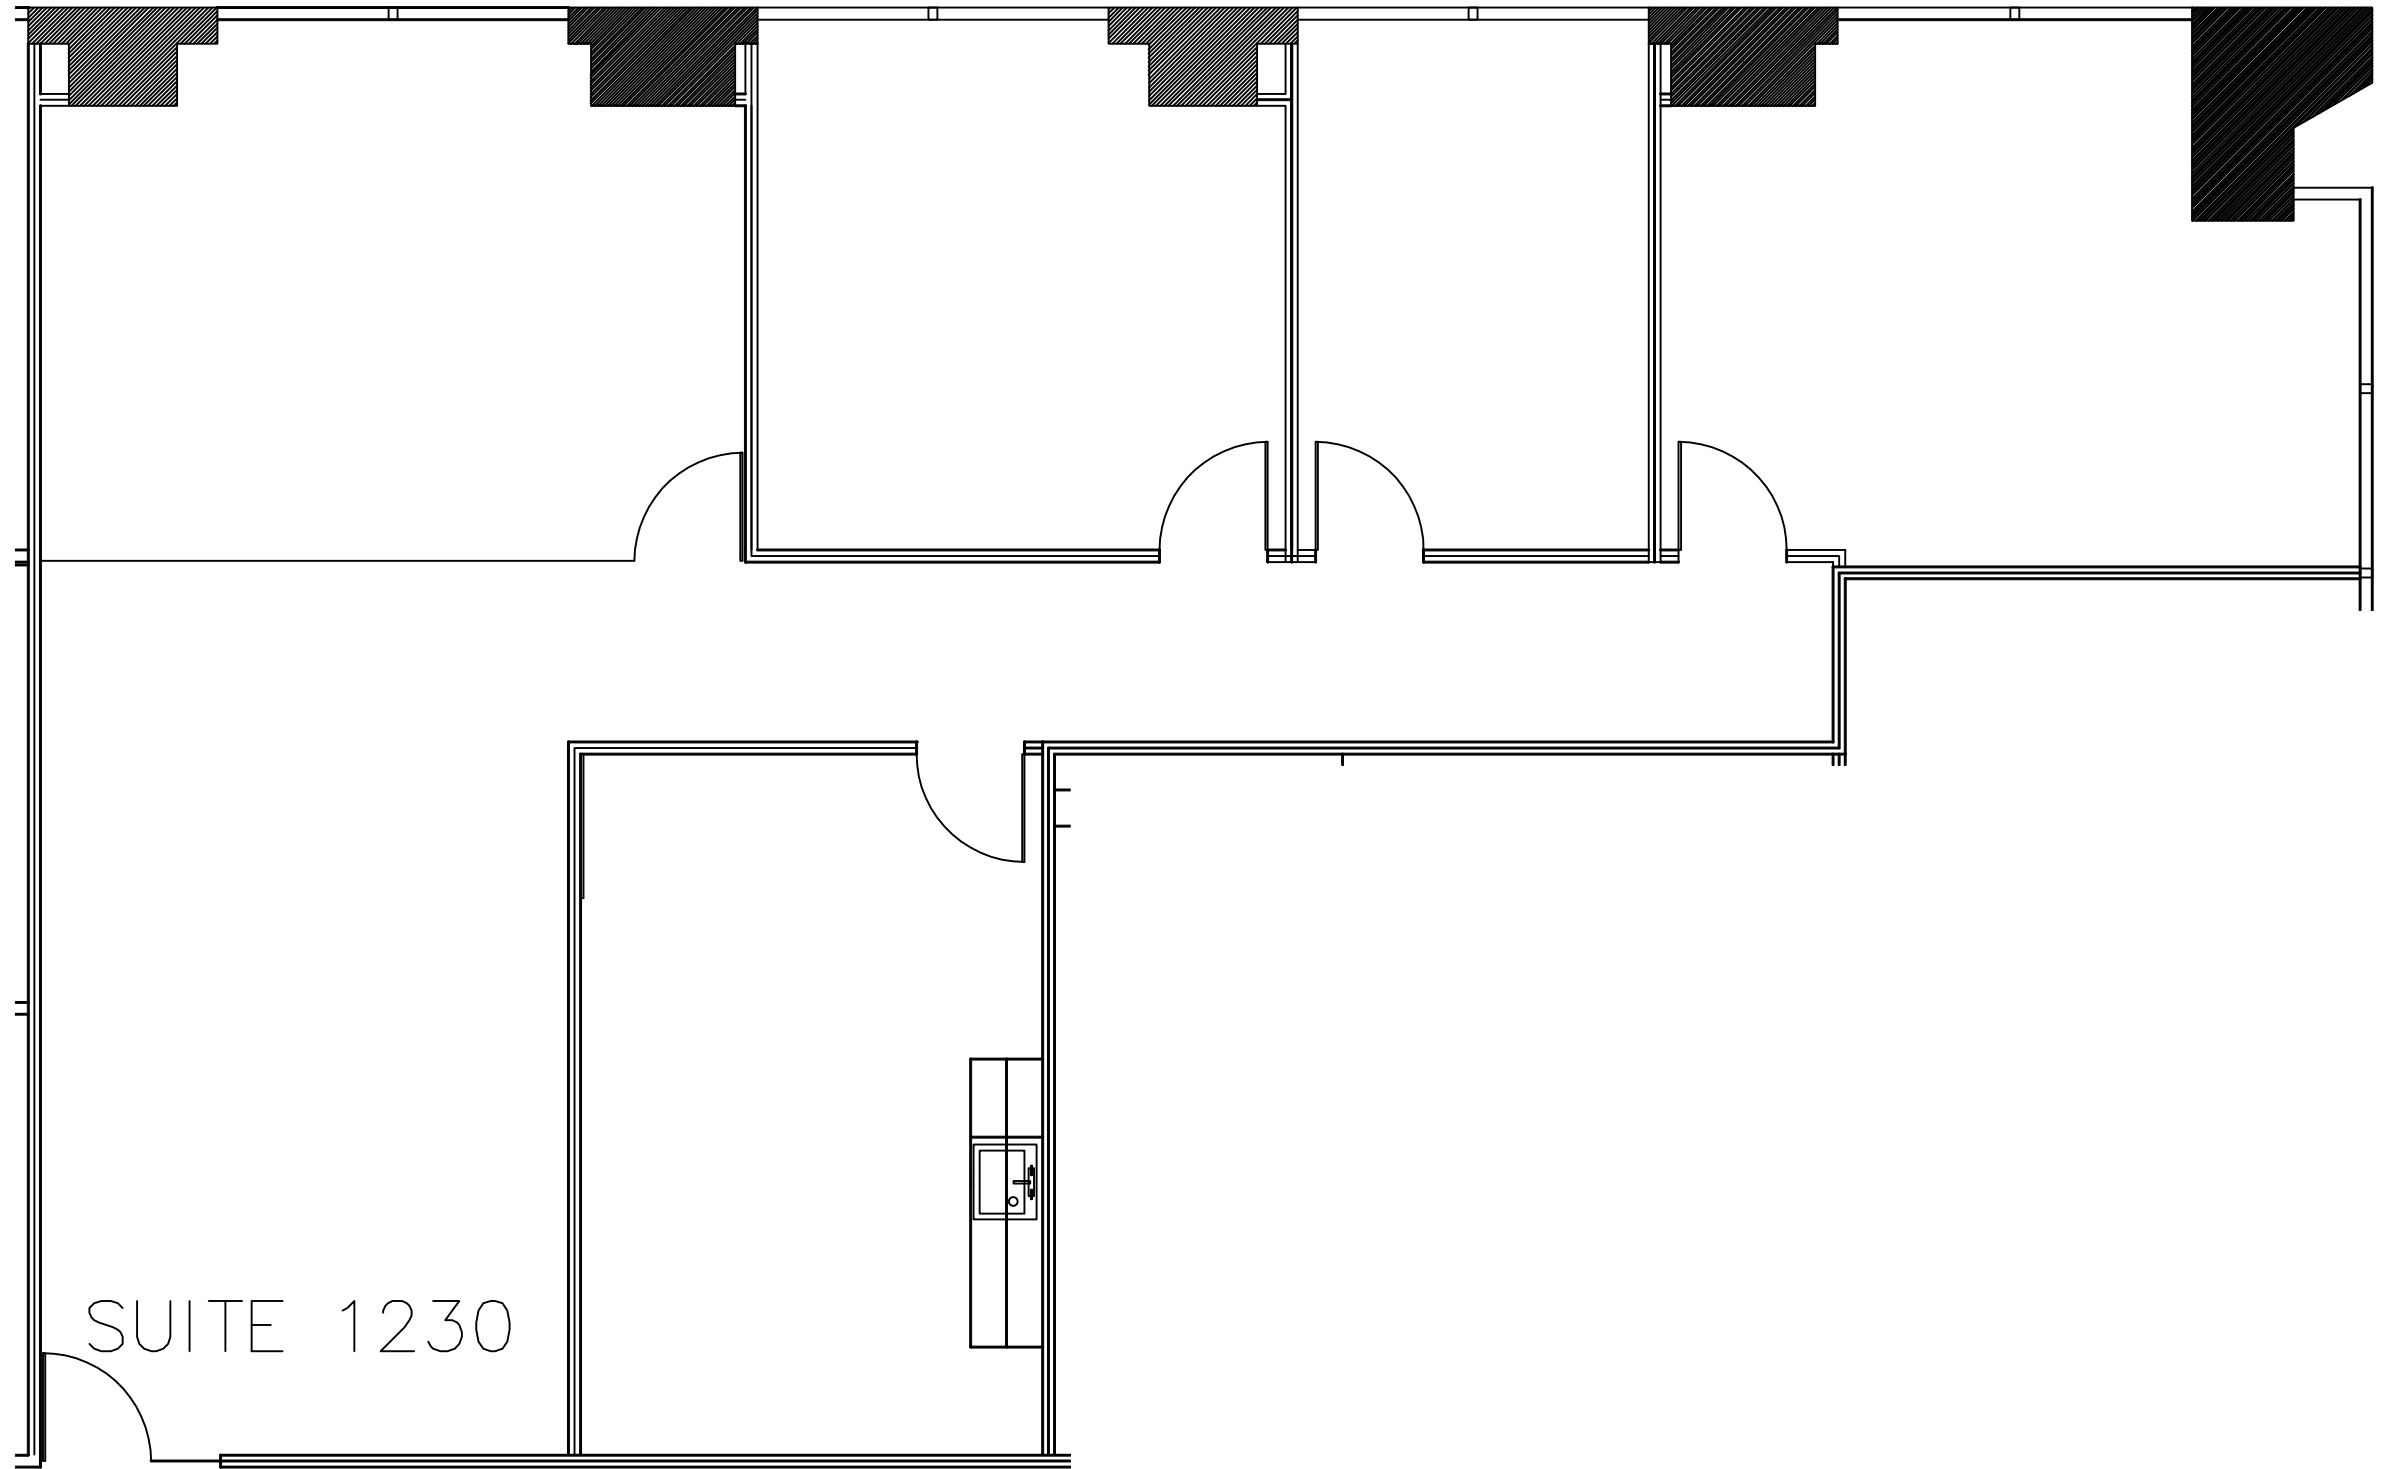

SUITE 1230

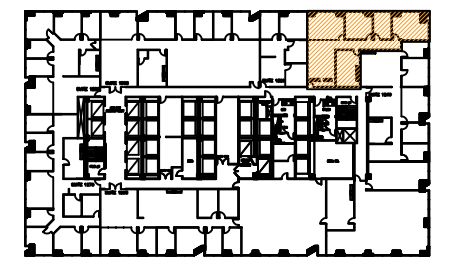

Key Plan


Title:
12th Floor Plan
Suite 1230

1700 PACIFIC	 OLYMBEC USA
	<small>1700 PACIFIC DALLAS, TX, 75201 TEL: 1-888-OLYMBEC WWW.OLYMBEC.COM</small>

Scale: N.T.S.
Drawn By:

Date:
Project Name and Location:
1700 Pacific
Dallas, TX

Room #:
#1230

 
Suite 1230 **2,137 RSF**
 SCALE: 3/16" = 1'-0"
 (11x17)

*Note That All Dimensions Are Approximate and subject to change without notice