
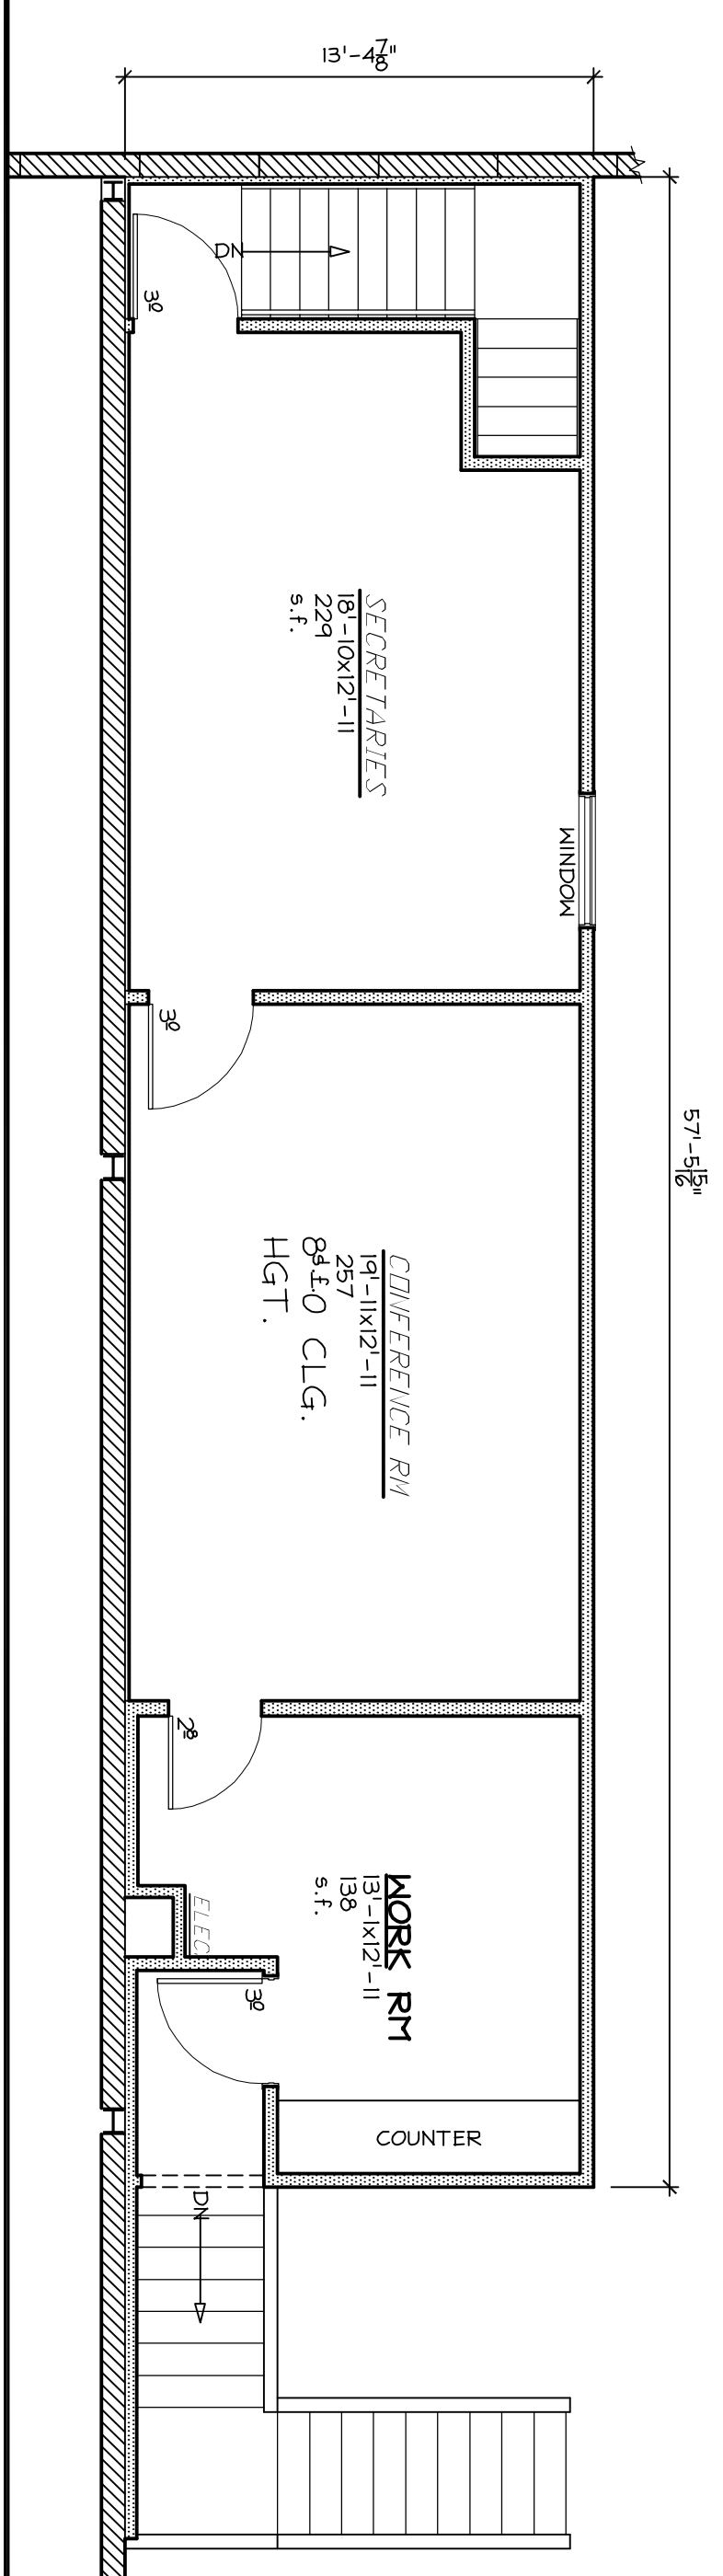


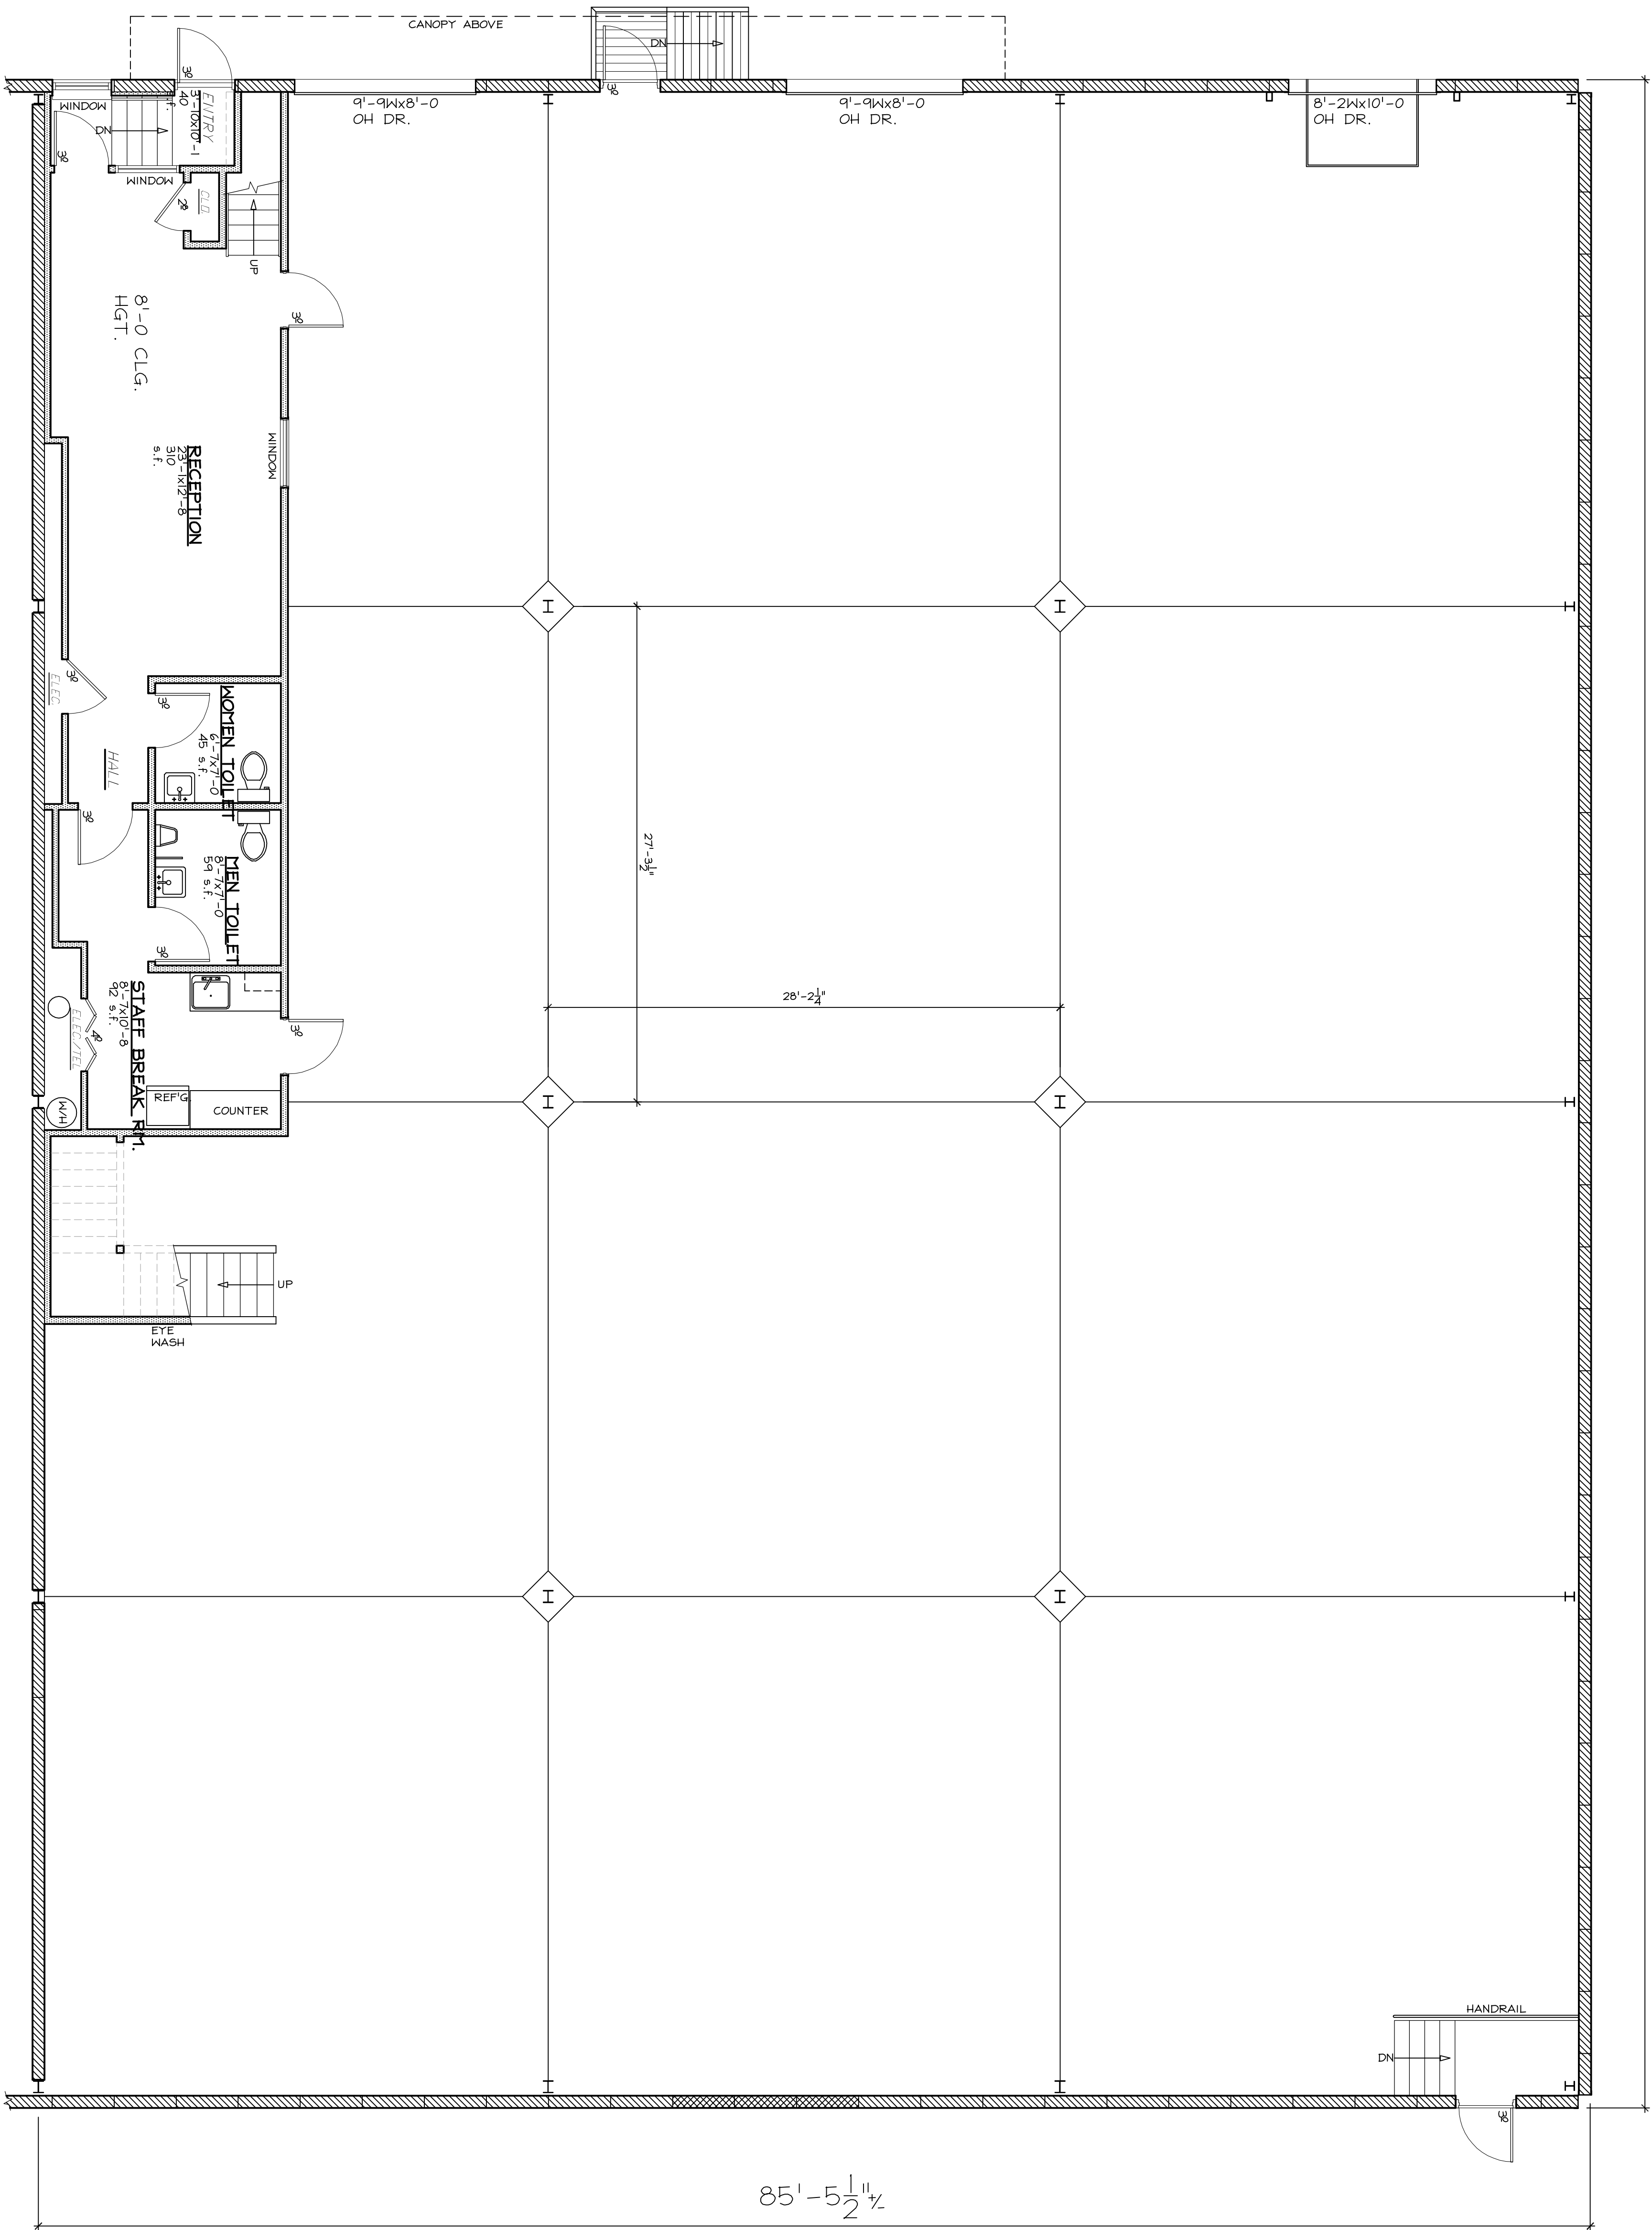

N
SCALE 1/4"=1'-0"
FIRST FLR.
PLAN

SECOND FLR.
SCALE 1/4"=1'-0"
PLAN

WAREHOUSE AREA	8,922 s.f.
1st FLR. OFFICE AREA	611 s.f.
2nd FLR. OFFICE AREA	635 s.f.
TOTAL AREA	10,168 s.f.

Existing Floor Plan

OFFICES/WAREHOUSE BUILDING

4632 CROSSROADS PARK DRIVE TOWN OF CLAY

ONONDAGA COUNTY, NEW YORK

DATE: 1/14/20

BY: FM

CHK: JAC

DWG. NUMBER: A-1