


DI CAROLIS COURT

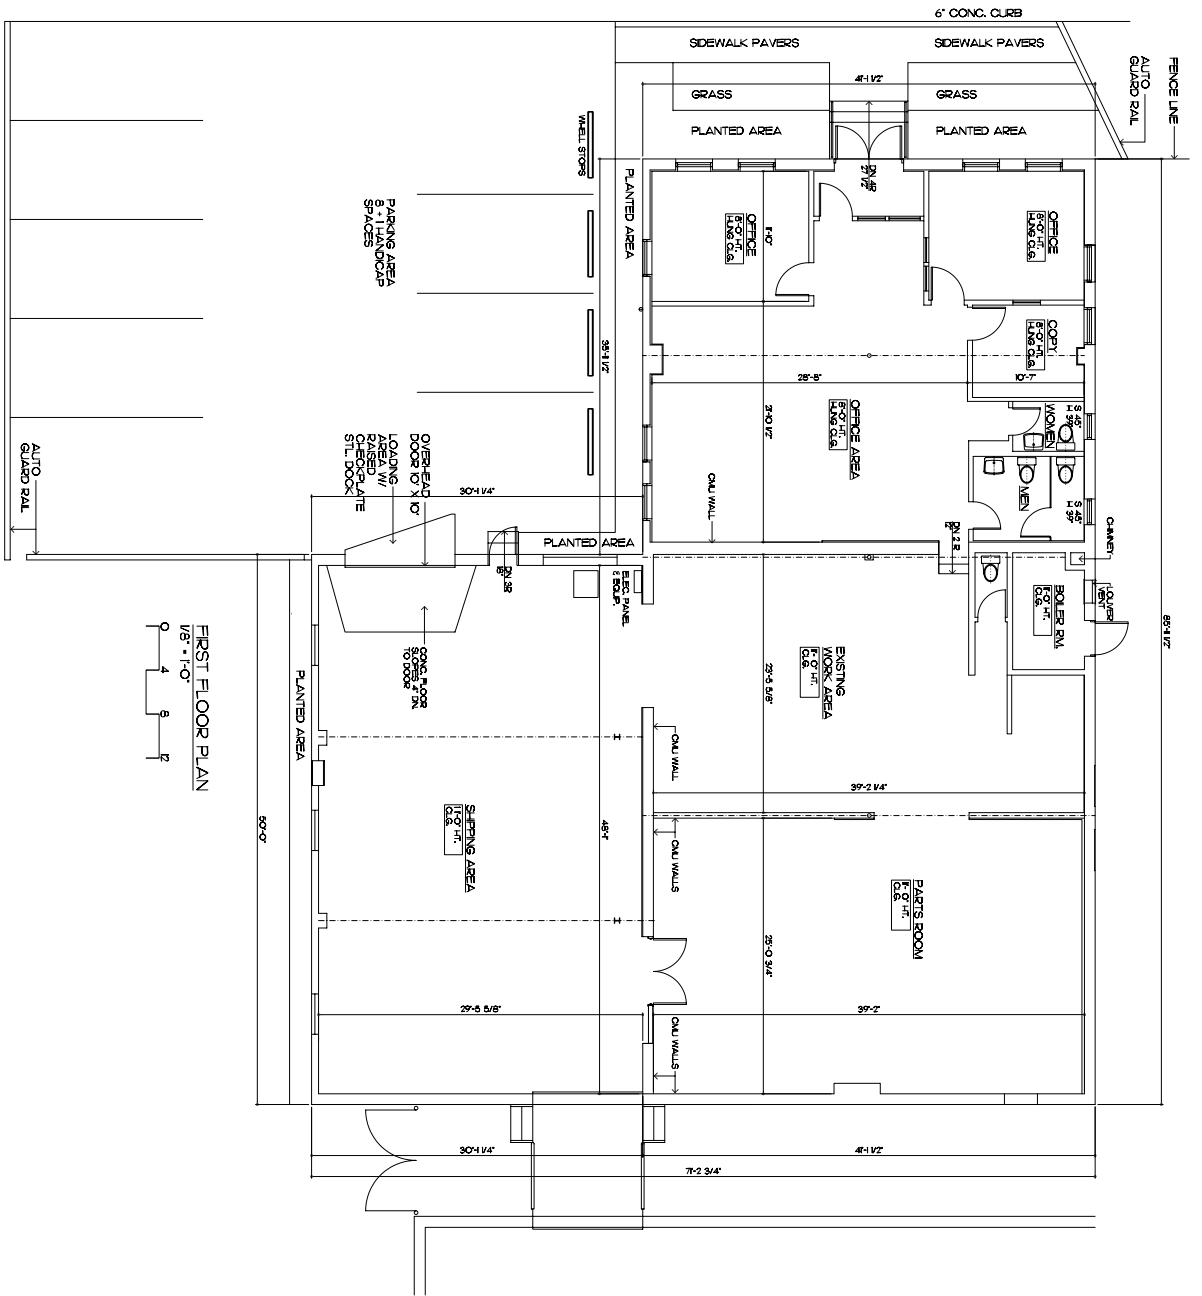

FIRST FLOOR PLAN
1/8" = 1'-0"
0 4 8 12

REV	DATE	DESCRIPTION	BY	IN CHARGE NO. 10/28/17

ROBERT F. KRALUSE ARCHITECT
414 NORTH WASHINGTON AVENUE DUNELLEN, NEW JERSEY 08842 (732) 948-5364

DI CAROLIS ASSOCIATES
TENANT FLOOR PLAN
310 CAROLIS COURT
HADDONSBORO, NEW JERSEY
FIRST FLOOR PLAN

PROJECT NUMBER 2002
SCALE AS NOTED
DRAWN BY BK
CHECKED BY BK
DATE 27 FEB 2020

DRAWING NUMBER
A-1
D310CA-27-2020