


1 FIRST FLOOR PLAN
SCALE: 1/8" = 1'-0"

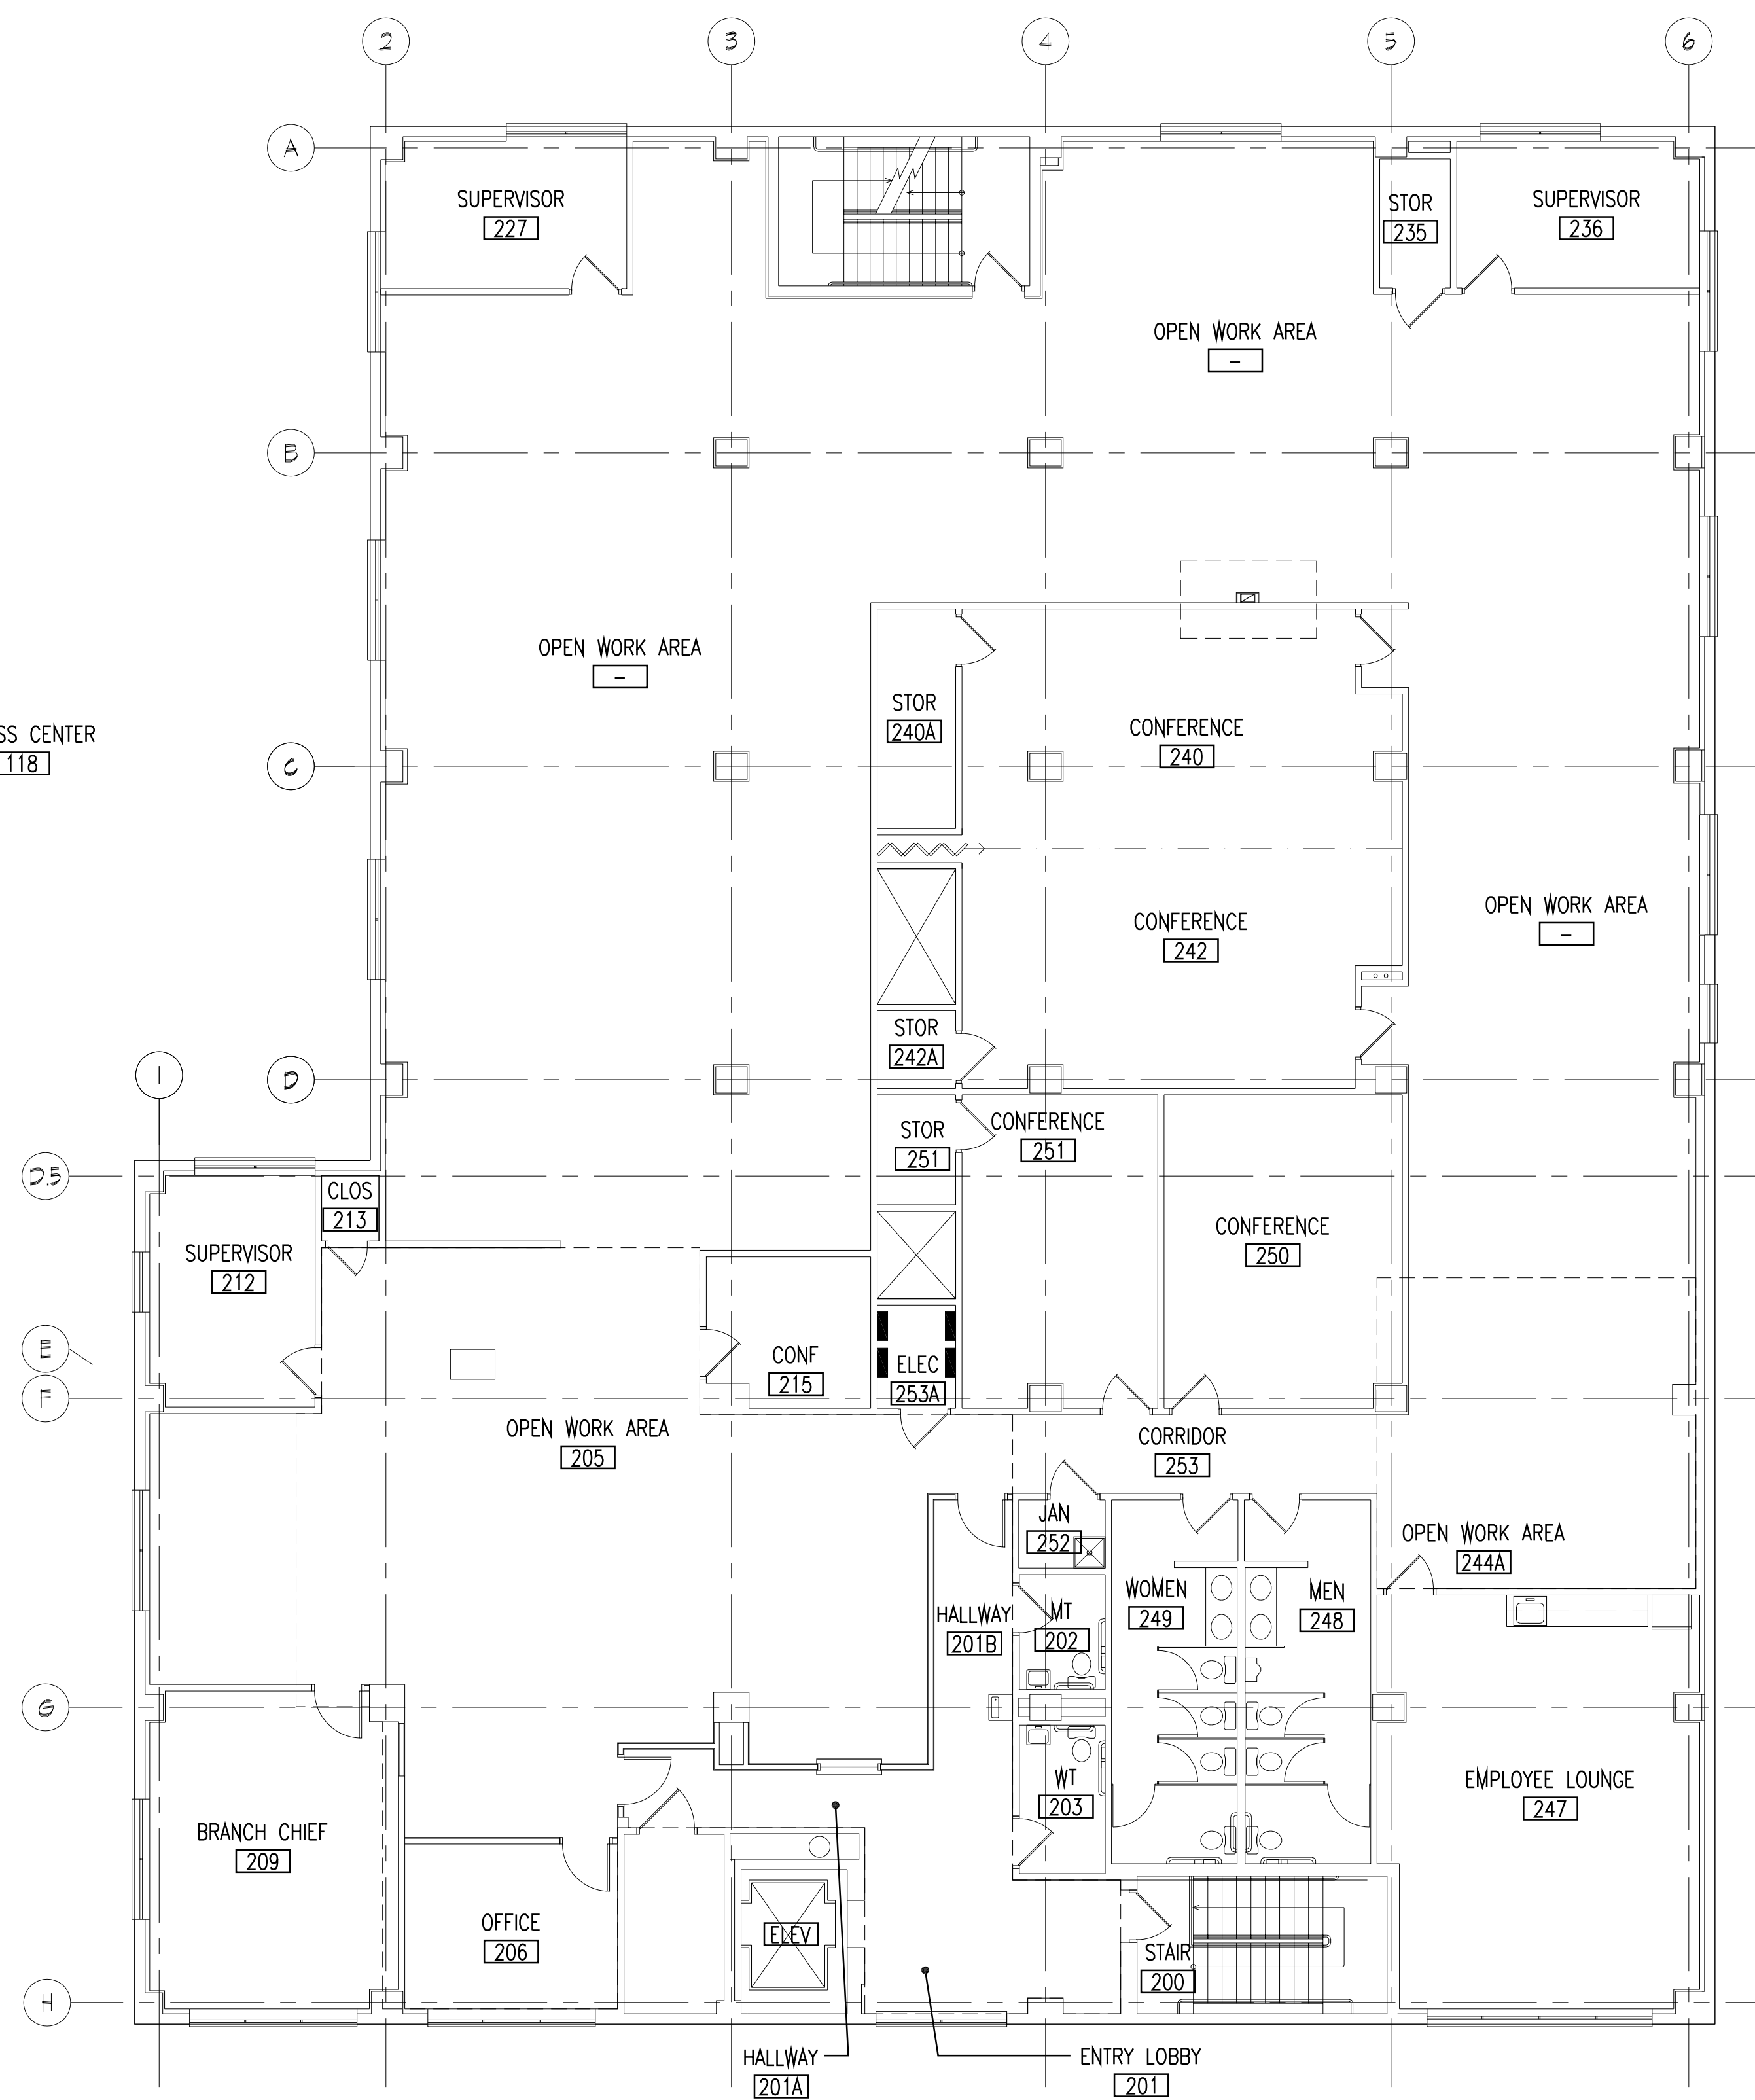

2 SECOND FLOOR PLAN
SCALE: 1/8" = 1'-0"

NOTE:
1. IT IS THE RESPONSIBILITY OF THE TENANT'S ARCHITECT TO FIELD VERIFY DIMENSIONS, UTILITY LOCATIONS, AND CONDITIONS PRIOR TO EXECUTION OF THE CONSTRUCTION DRAWINGS. THIS DRAWING IS NOT TO BE USED AS VERIFICATION OF EXISTING CONDITIONS.
2. ENGINEERING AND LIFE SAFETY ANALYSIS TO BE PERFORMED PRIOR TO ANY ADDITIONAL DESIGN OR CONSTRUCTION WORK.