


DRA

DROSSE RANEY ARCHITECTURE  
3608 Lemmon Avenue Suite 101  
Dallas, Texas 75219 USA

CONSTRUCTION LEGEND	
	EXISTING DEMISING WALL ASSEMBLIES - TO REMAIN
	EXISTING PARTITION WALL ASSEMBLIES - TO REMAIN
	NEW DEMISING WALL ASSEMBLIES BY LANDLORD
	NEW PARTITION WALL ASSEMBLIES BY LANDLORD
	NO NEW CONSTRUCTION PER SCOPE OF WORK
	NEW PARTITION WALL ASSEMBLIES BY TENANT

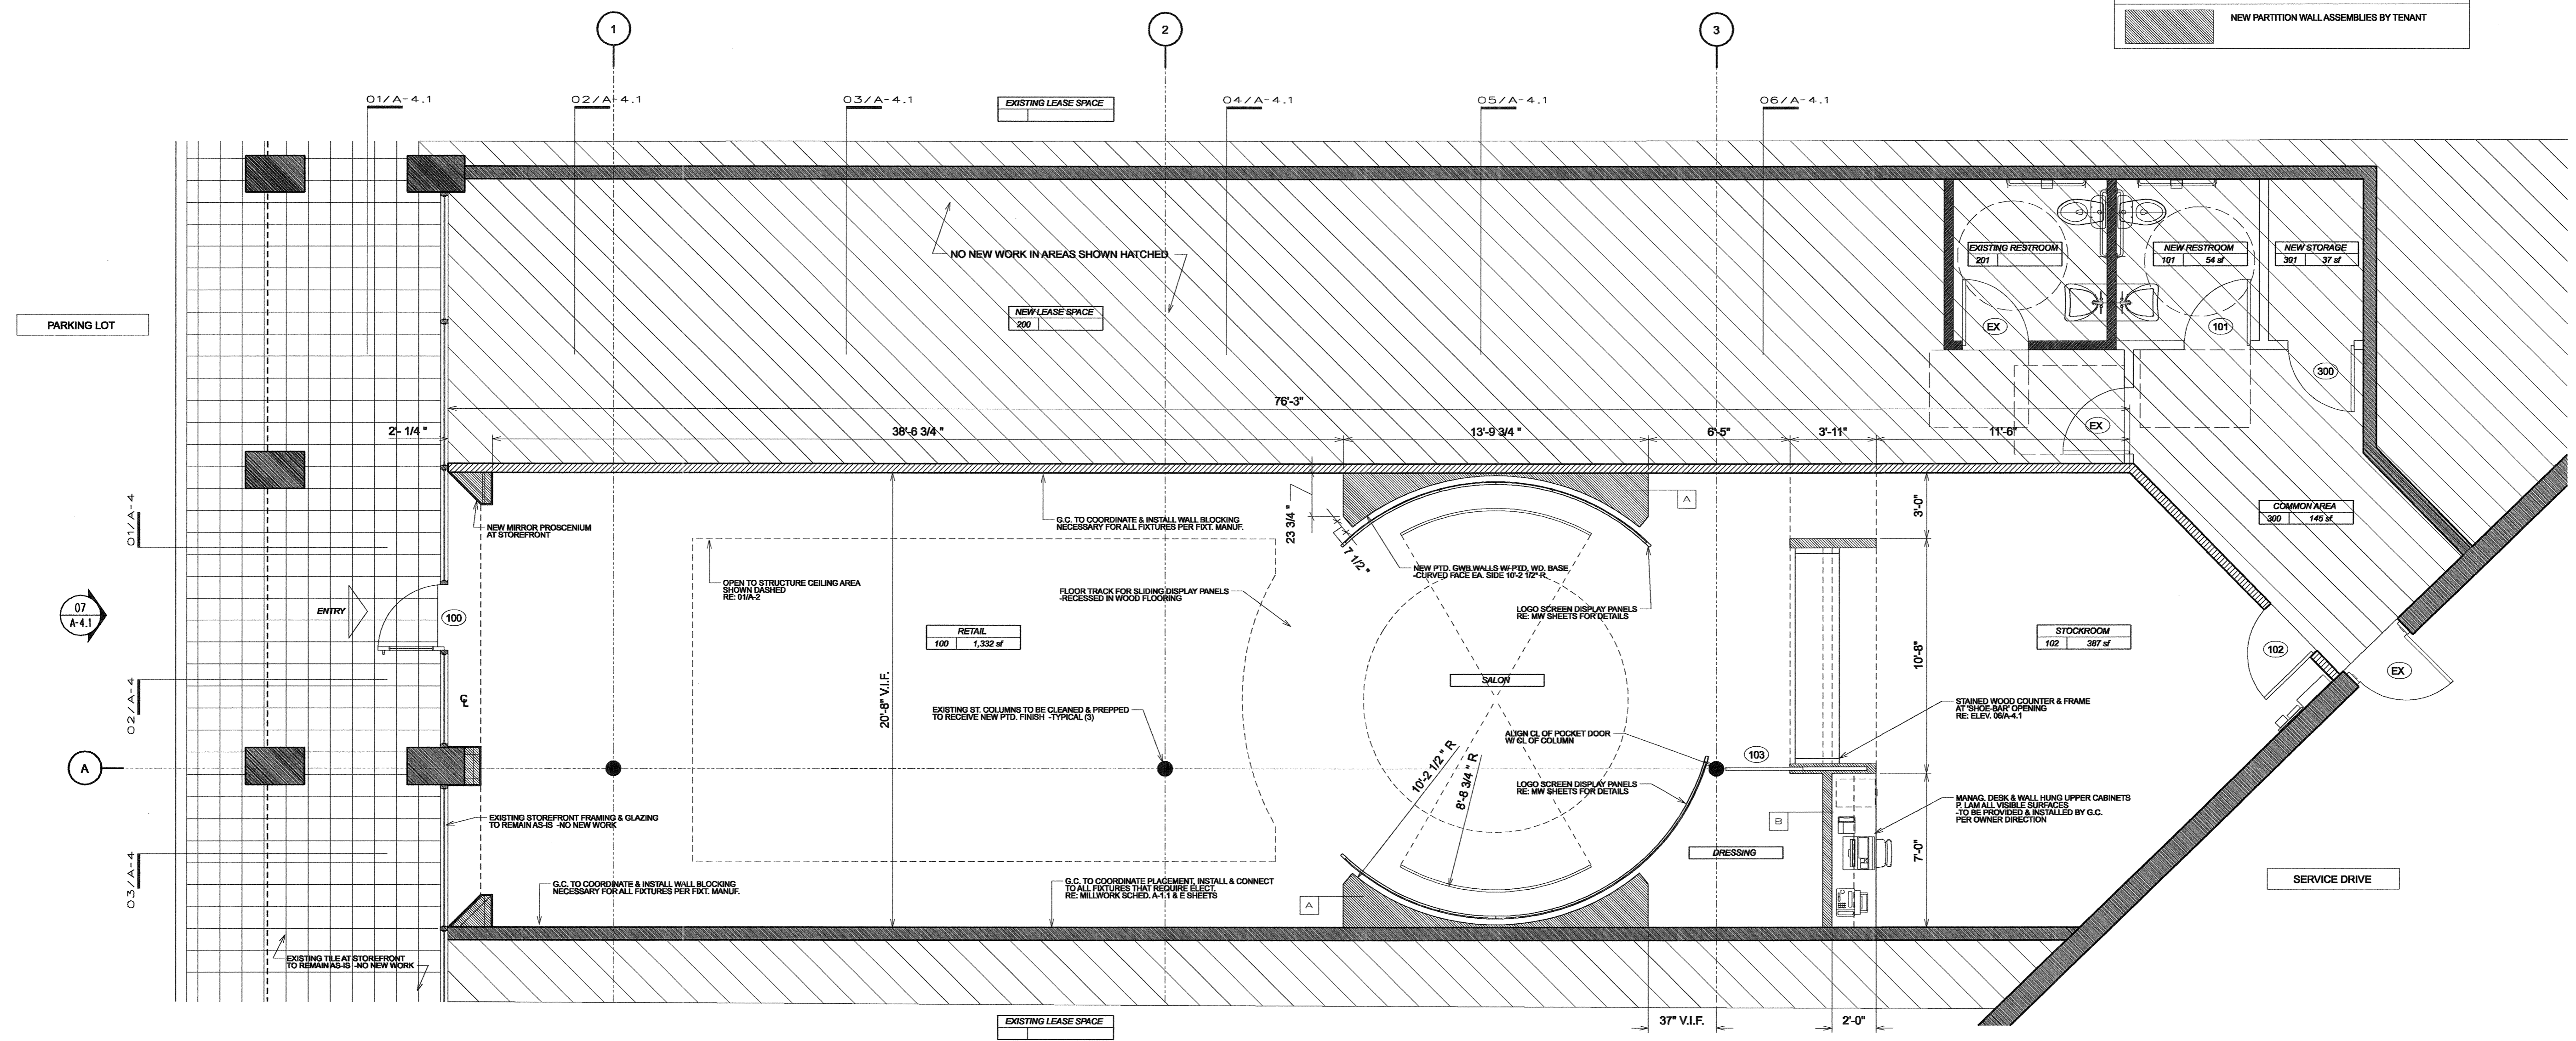

ELAINE TURNER  
UPTOWN ALAMO HEIGHTS  
5922 BROADWAY  
ALAMO HEIGHTS, TEXAS



REVISIONS  
△

DESIGNER	DRA
PROJECT MANAGER	LER
PROJECT NUMBER	2911
DRAWN BY	STAFF
SCALE	AS NOTED
COMPUTER FILE	A Sheets.dgn
DATE	02.29.12

FLOOR PLAN

SHEET NUMBER

01 FLOOR PLAN  
SCALE: 1/4"=1'-0"

A-1