


CLAREN
ARCHITECTURE + DESIGN

6400 CONGRESS AVE, SUITE 2150
BOCA RATON, FL 33487
561.961.4884

WWW.CLARENARCHITECTURE.COM

Tenant Improvements for:
198 Lock
Deerfield Warehouse
198 Lock Rd
Deerfield Beach, FL 33442

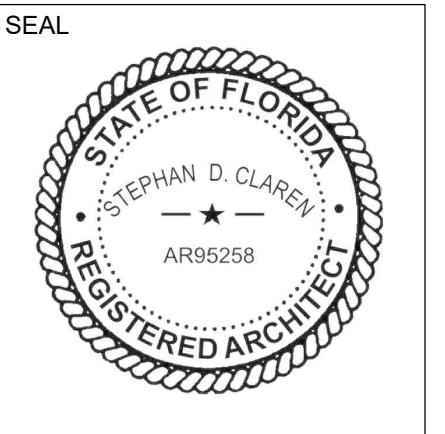

DIGITAL SIGNATURE

This document has been digitally signed and sealed on the date indicated above. Printed copies of this document are not considered signed and sealed and are provided for reference only. The authenticity of this document can be verified through the digital certificate embedded in the file.

PROJECT # 26-017

DATE 6-9-2026


REV # DATE

△	
△	
△	
△	
△	
△	

SHEET #


A-1.0

COPYRIGHT 2026

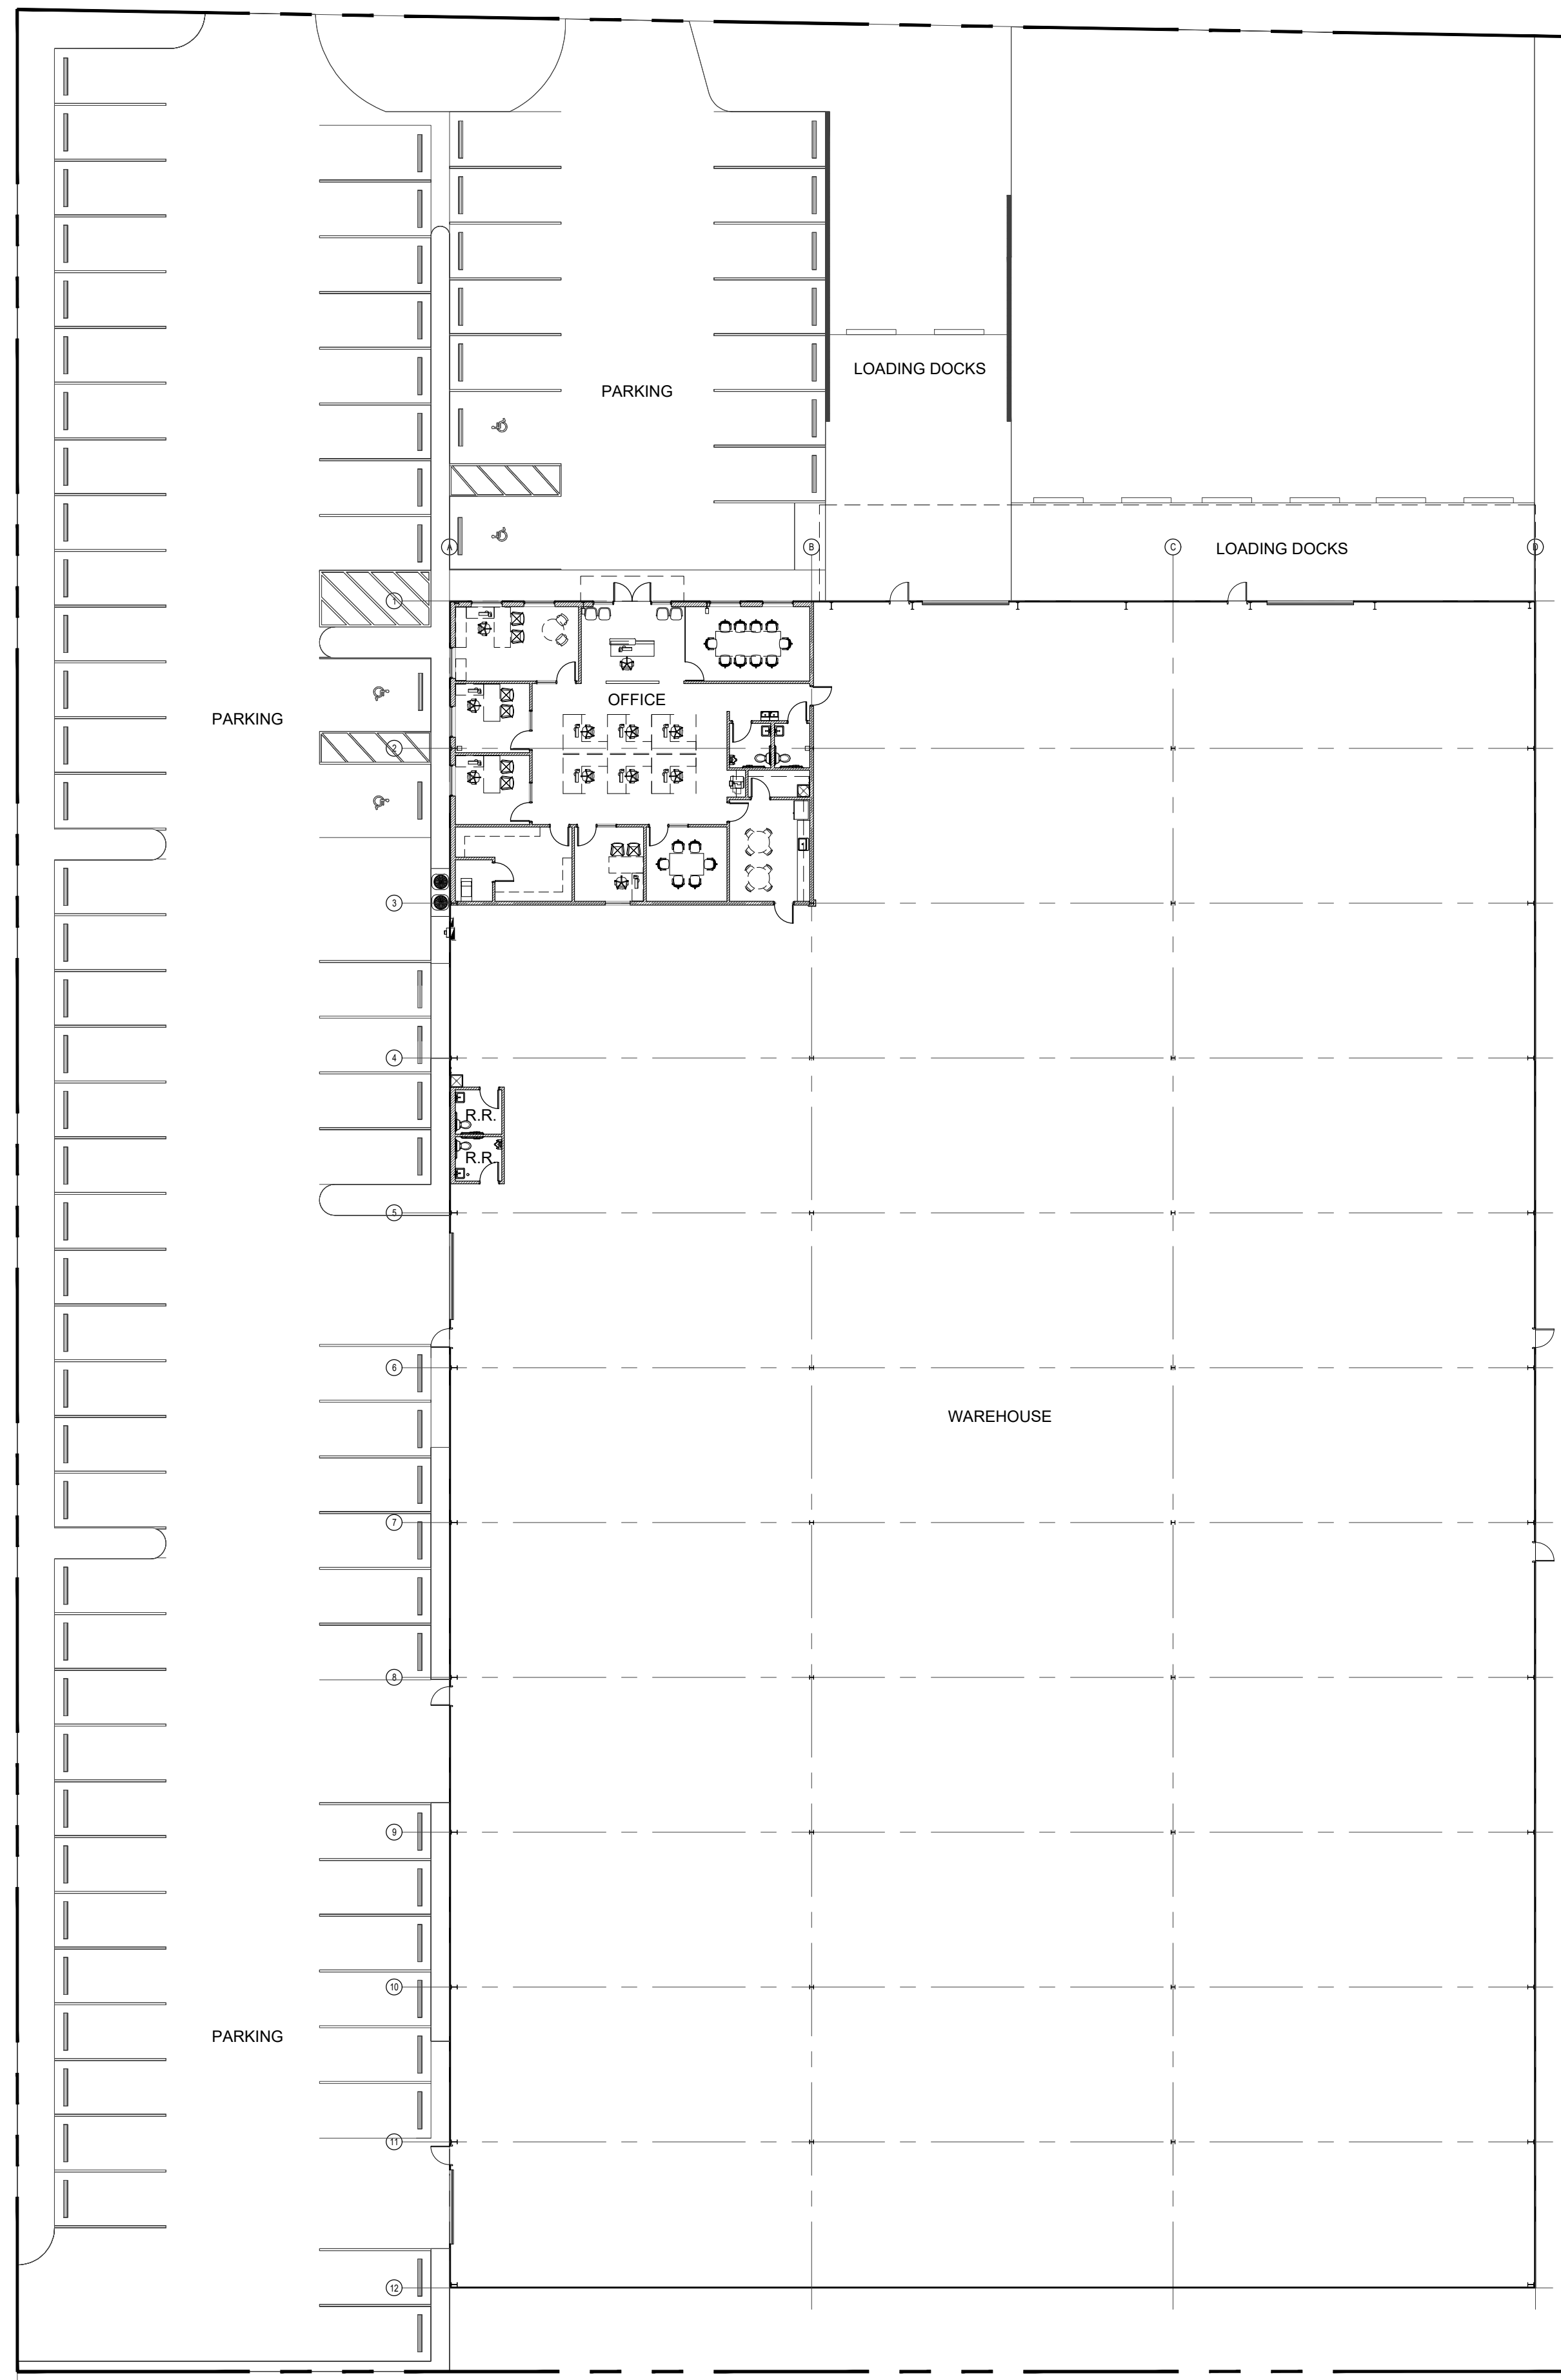

01 OVERALL FLOOR PLAN

SCALE: 1" = 20'-0"

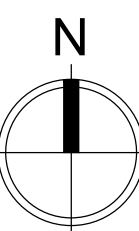

PRELIMINARY-NOT FOR CONSTRUCTION

I:\26-017 198 Lock Deerfield\A-1.0.dwg 6/9/2026 4:14:28 PM CAD