

**AMERICAN
LUTHERAN
CHURCH**

631 26-1/2 ROAD
GRAND JUNCTION
COLORADO

**FLOOR PLAN &
CUPOLA PLAN**

FOR CONSTRUCTION

REVISIONS DATE:


Date: 08/23/06

Project #: 0411

Drawn by: JAS

Sheet #:

A1-1

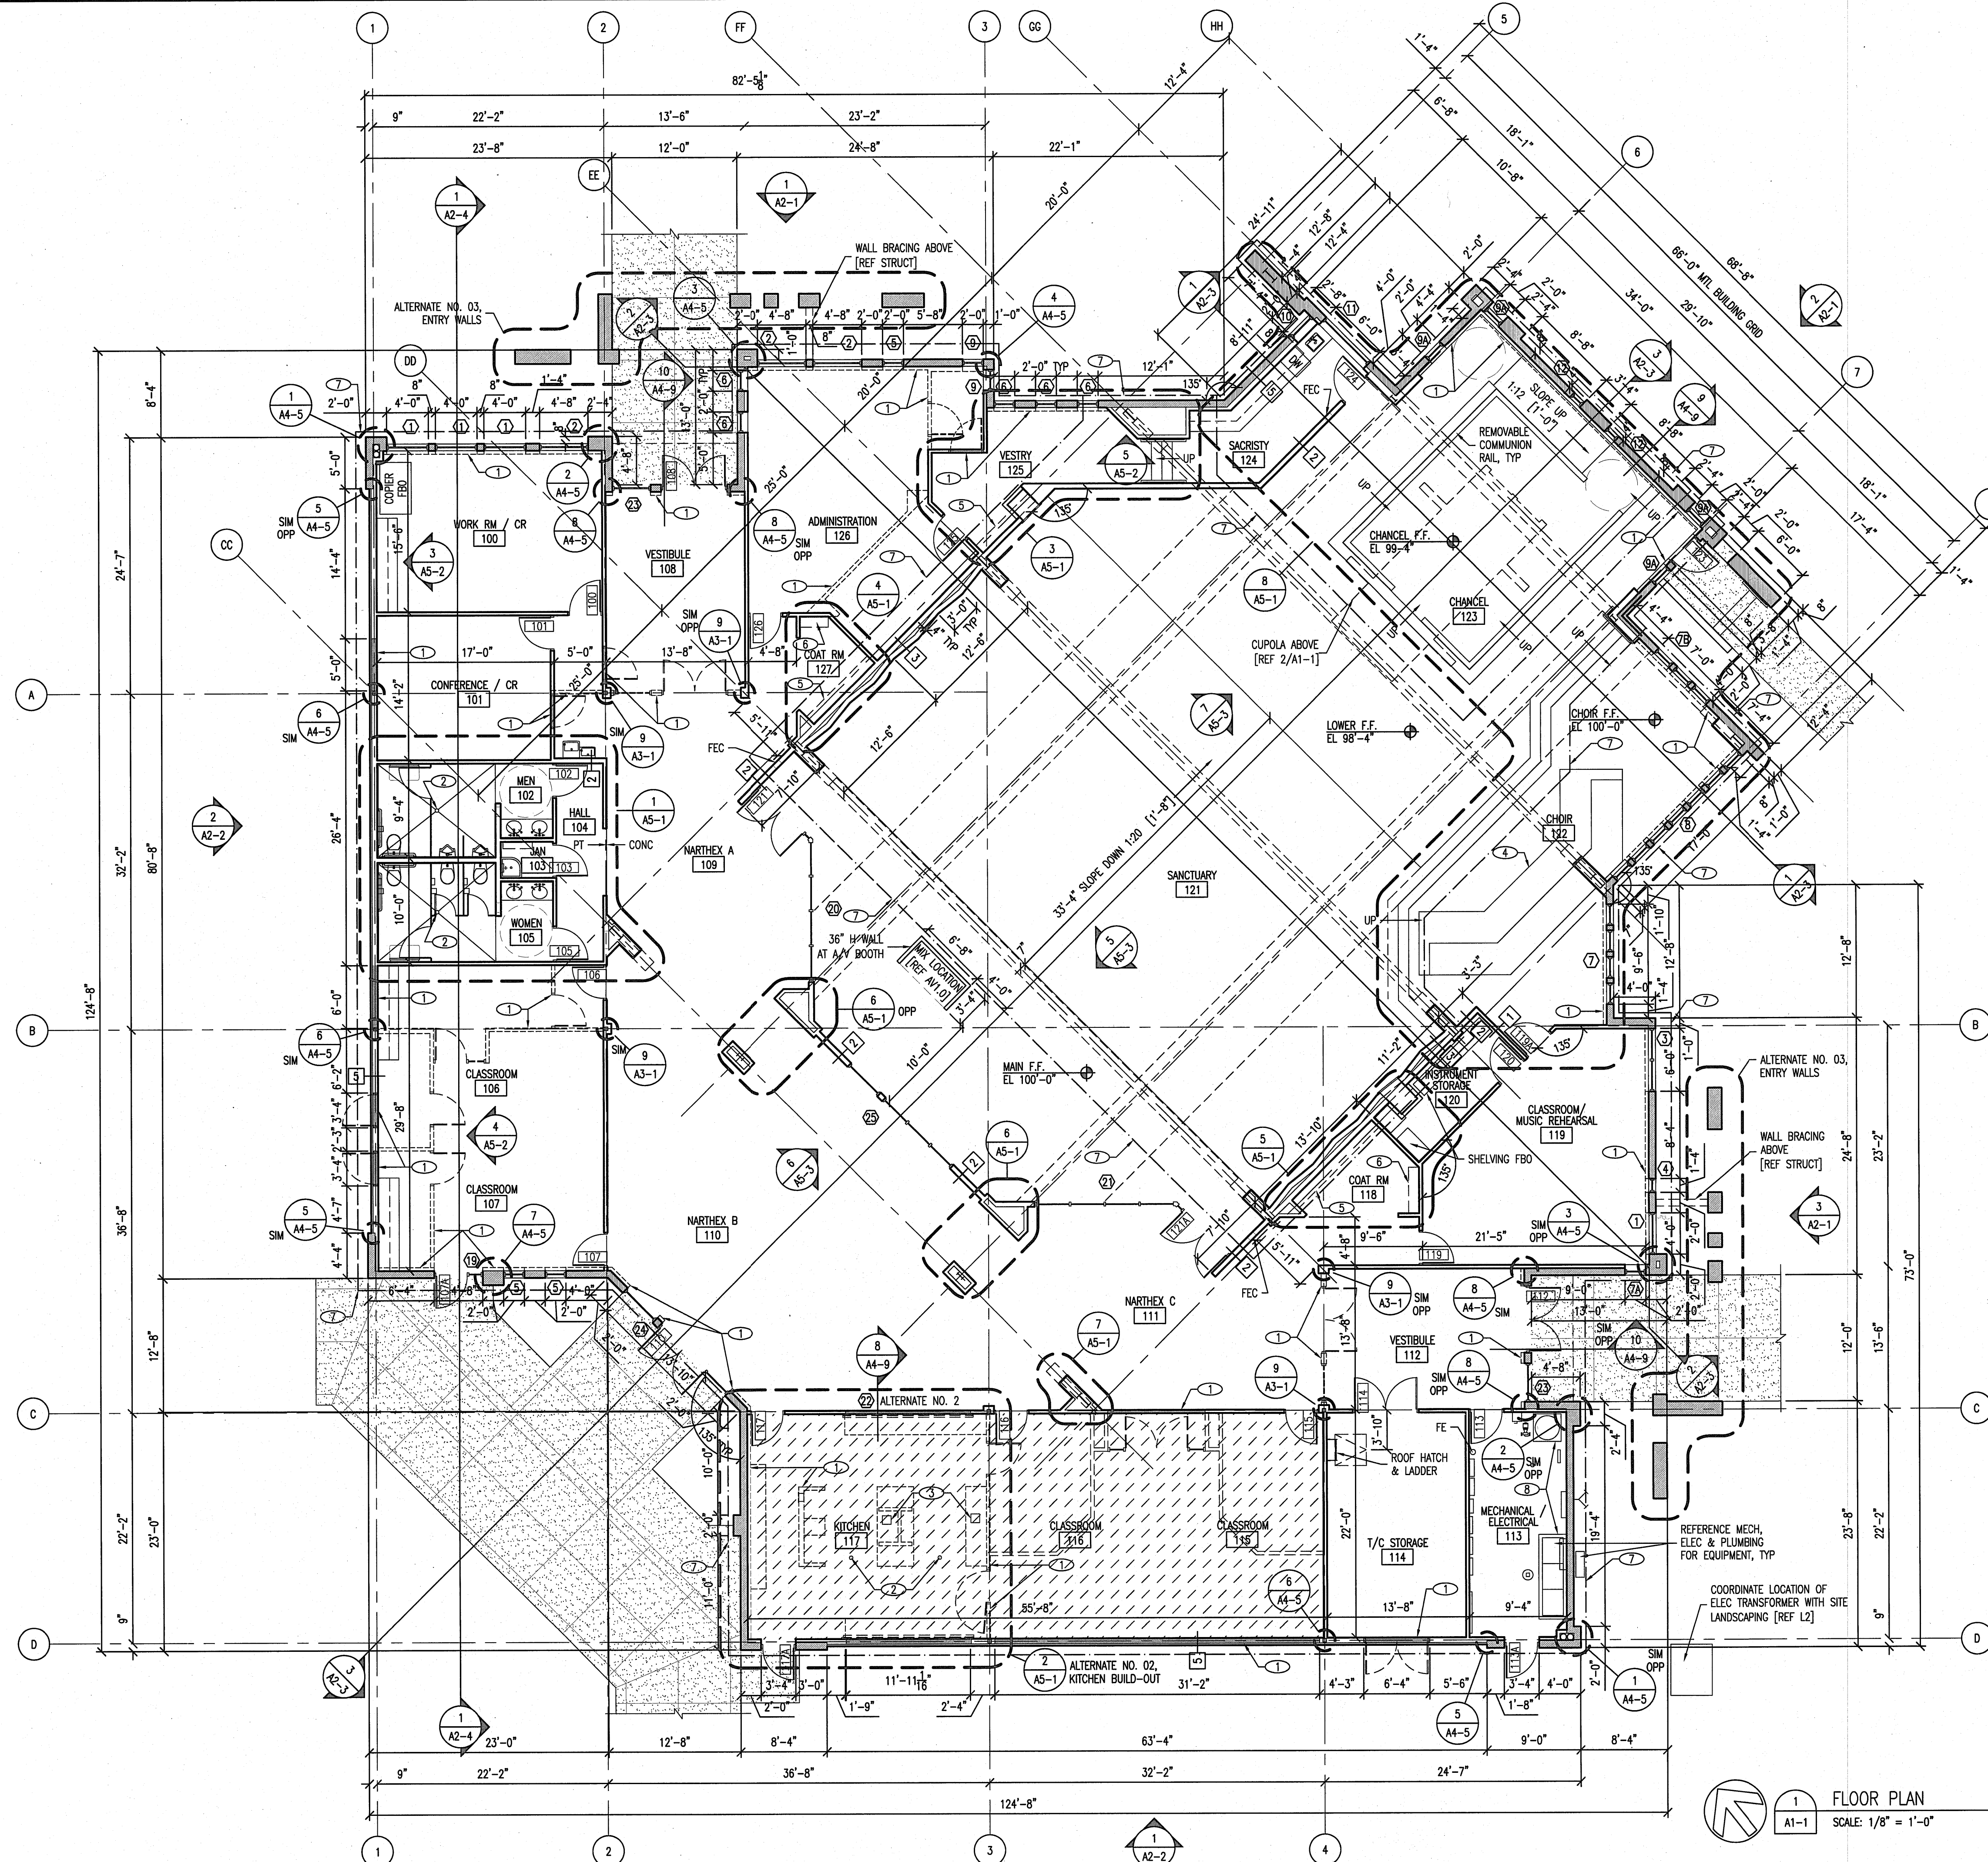

GENERAL NOTES

1. MAIN FINISH FLOOR ELEVATION IS 100'-0", UNO.
2. ALL INTERIOR WALLS ARE TYPE 1, UNO. REFERENCE DRAWING SHEET A1-2 FOR ADDITIONAL WALL TYPES & CONSTRUCTION.
3. REFERENCE ELEVATIONS [EXTERIOR & INTERIOR] FOR CMU PATTERNS.

- ⑥ 4" CONC PAD BELOW EQUIPMENT [REF STRUCT]

KEYNOTES

- ① DASHED LINE OF FUTURE WALLS & OPENINGS. FRAME EXISTING WALLS TO ACCOMMODATE FUTURE DOORS & OPENINGS.
- ② FLOOR DRAIN [REF P1-1]
- ③ FLOOR SINK [REF P1-1]
- ④ PLATFORMS BY OWNER
- ⑤ PROVIDE COAT ROD AND SHELF PER SPECIFICATION. MOUNT ROD @ 5'-0" AFF TO CENTERLINE.
- ⑥ PROVIDE COAT ROD AND SHELF PER SPECIFICATION. MOUNT SHELF @ 3'-8" AFF TO TOP OF SHELF (FOR ADA)
- ⑦ 4" DRAIN TILE W/ FILTER FABRIC WRAP - CONNECT TO STORM SEWER ON SITE. REF GEOTECHNICAL REPORT FOR DETAILS.
- ⑧ 4" CONC PAD BELOW EQUIPMENT [REF STRUCT]

LEGEND

- AREA TO BE SHELLED WITH EXTERIOR WALLS, FLOOR SLAB & ROOF ONLY
- INDICATES AREA OF FUTURE WALL OPENING. FRAME EXISTING WALL TO ACCOMMODATE FUTURE OPENING.
- DASHED LINES OF FUTURE CONSTRUCTION

FLOOR PLAN
SCALE: 1/8" = 1'-0"