




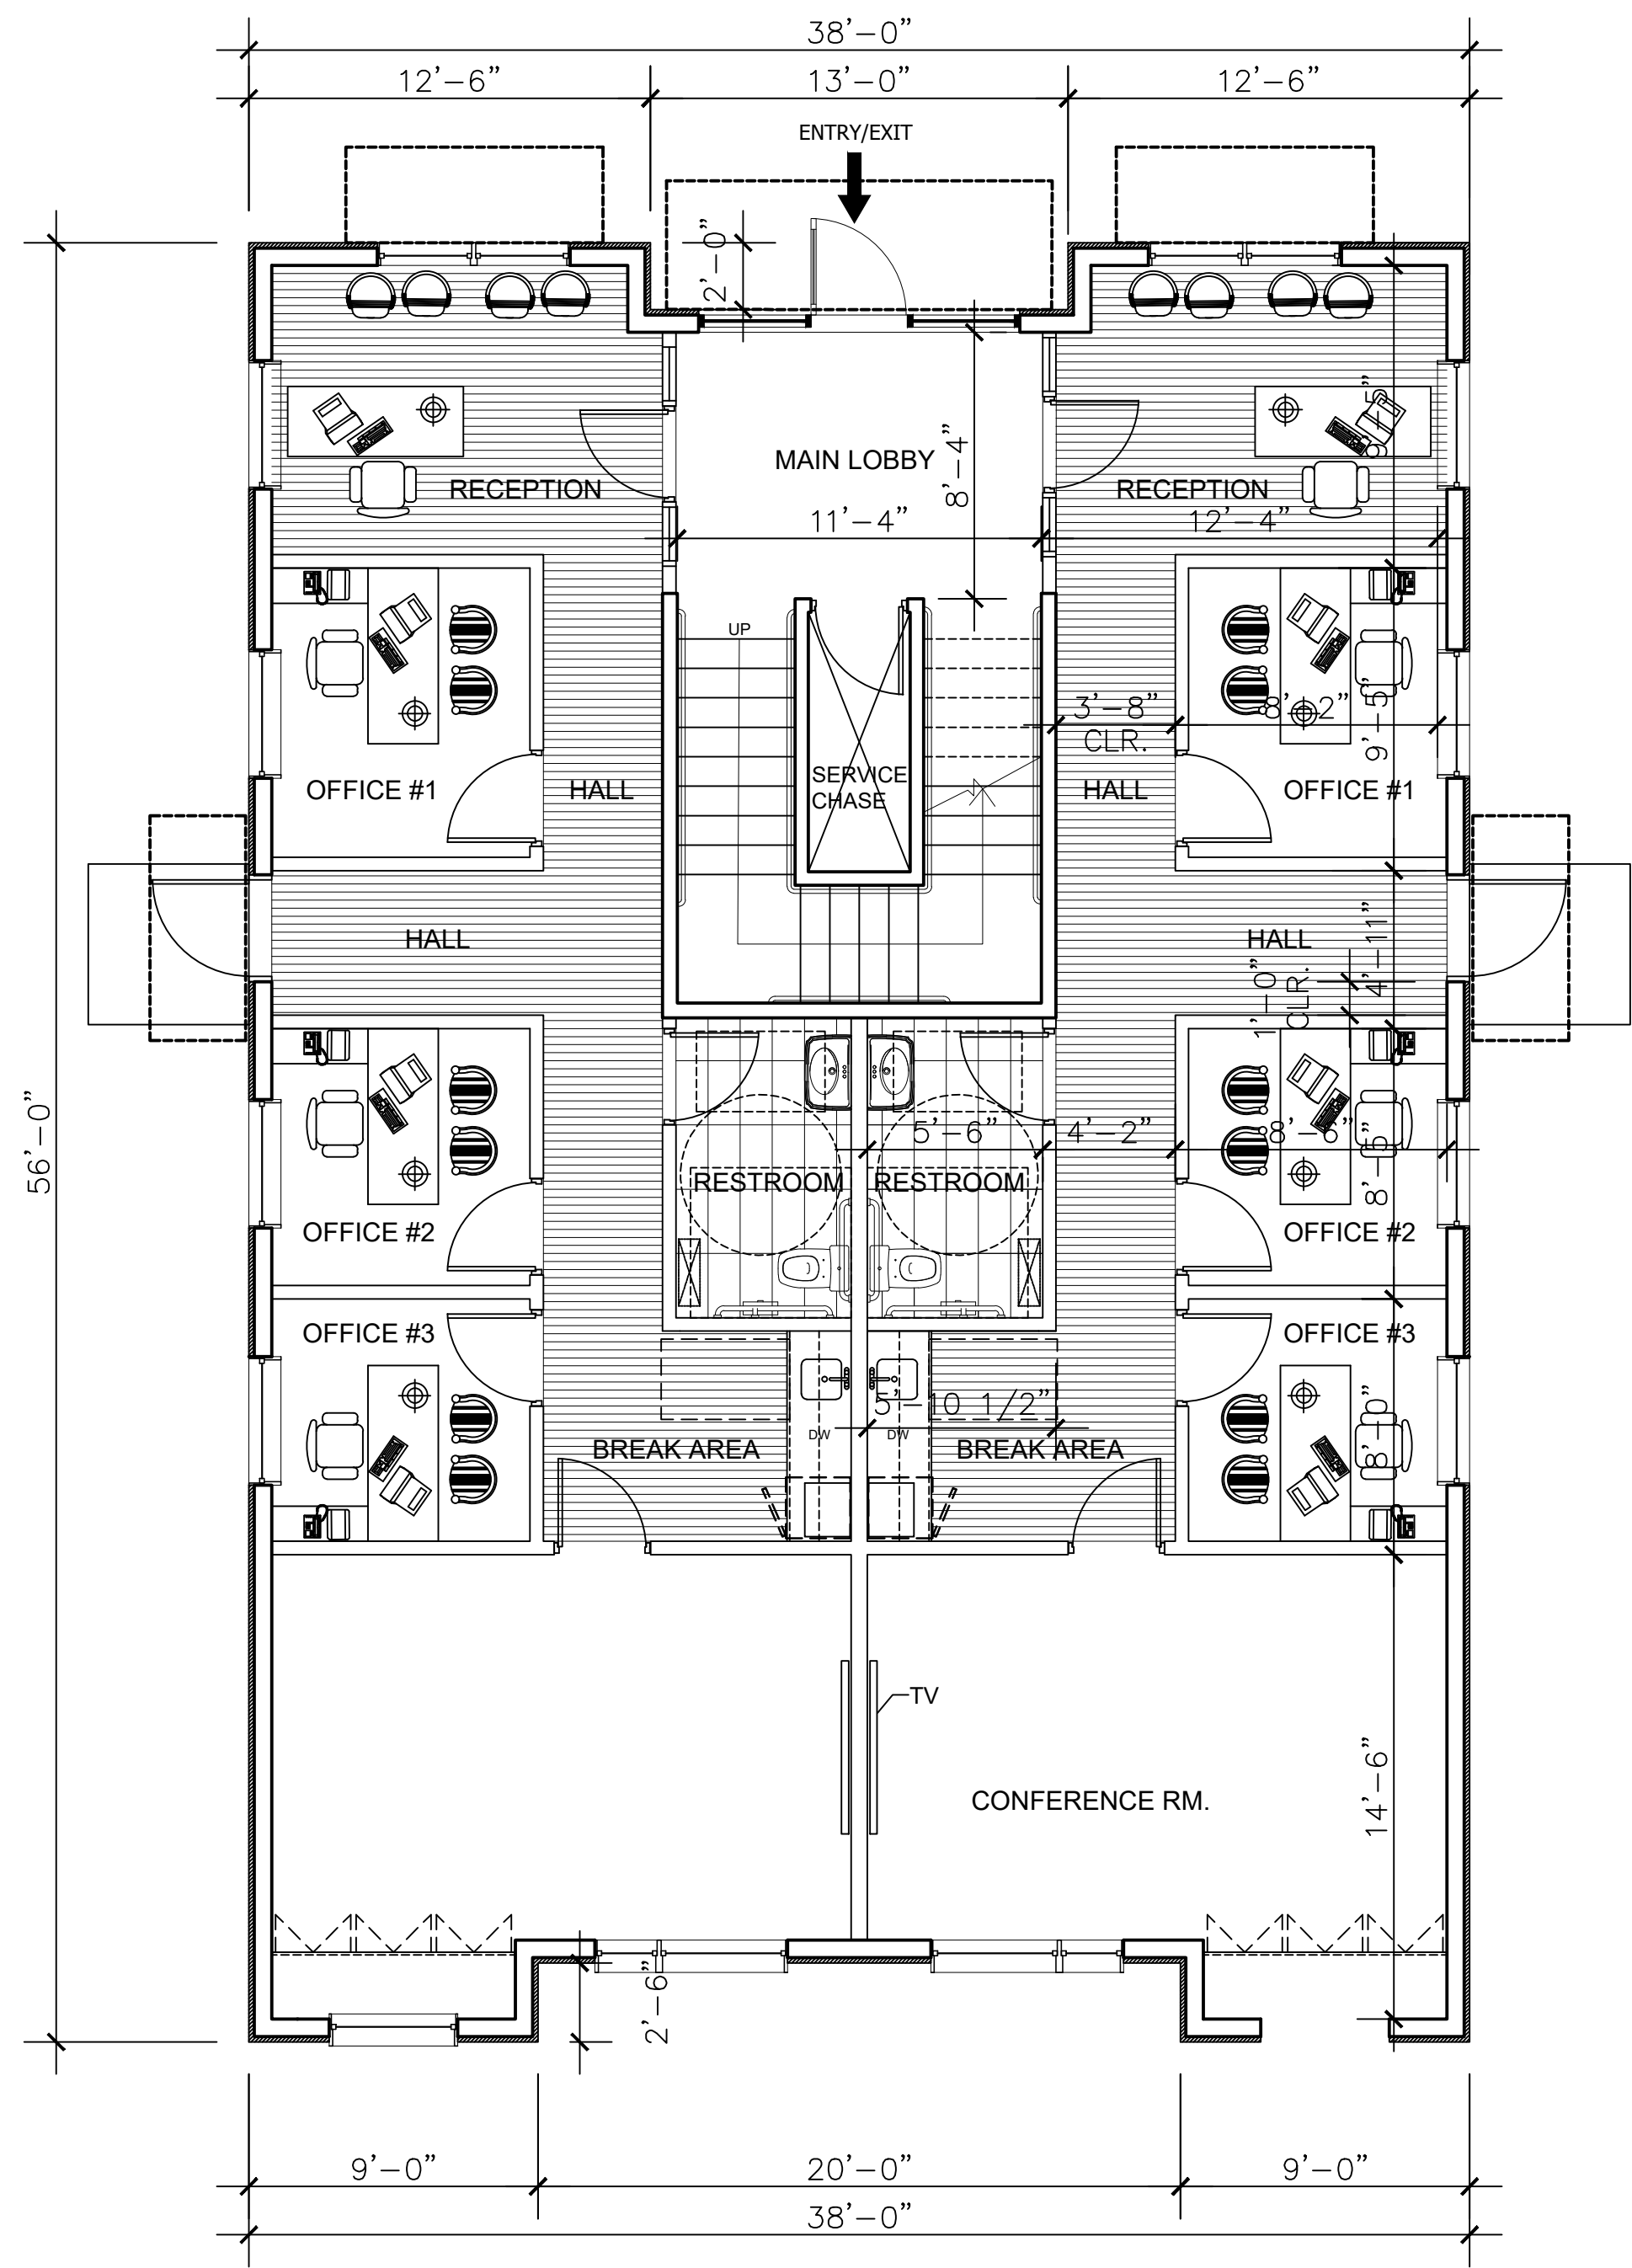

1ST FLOOR PLAN

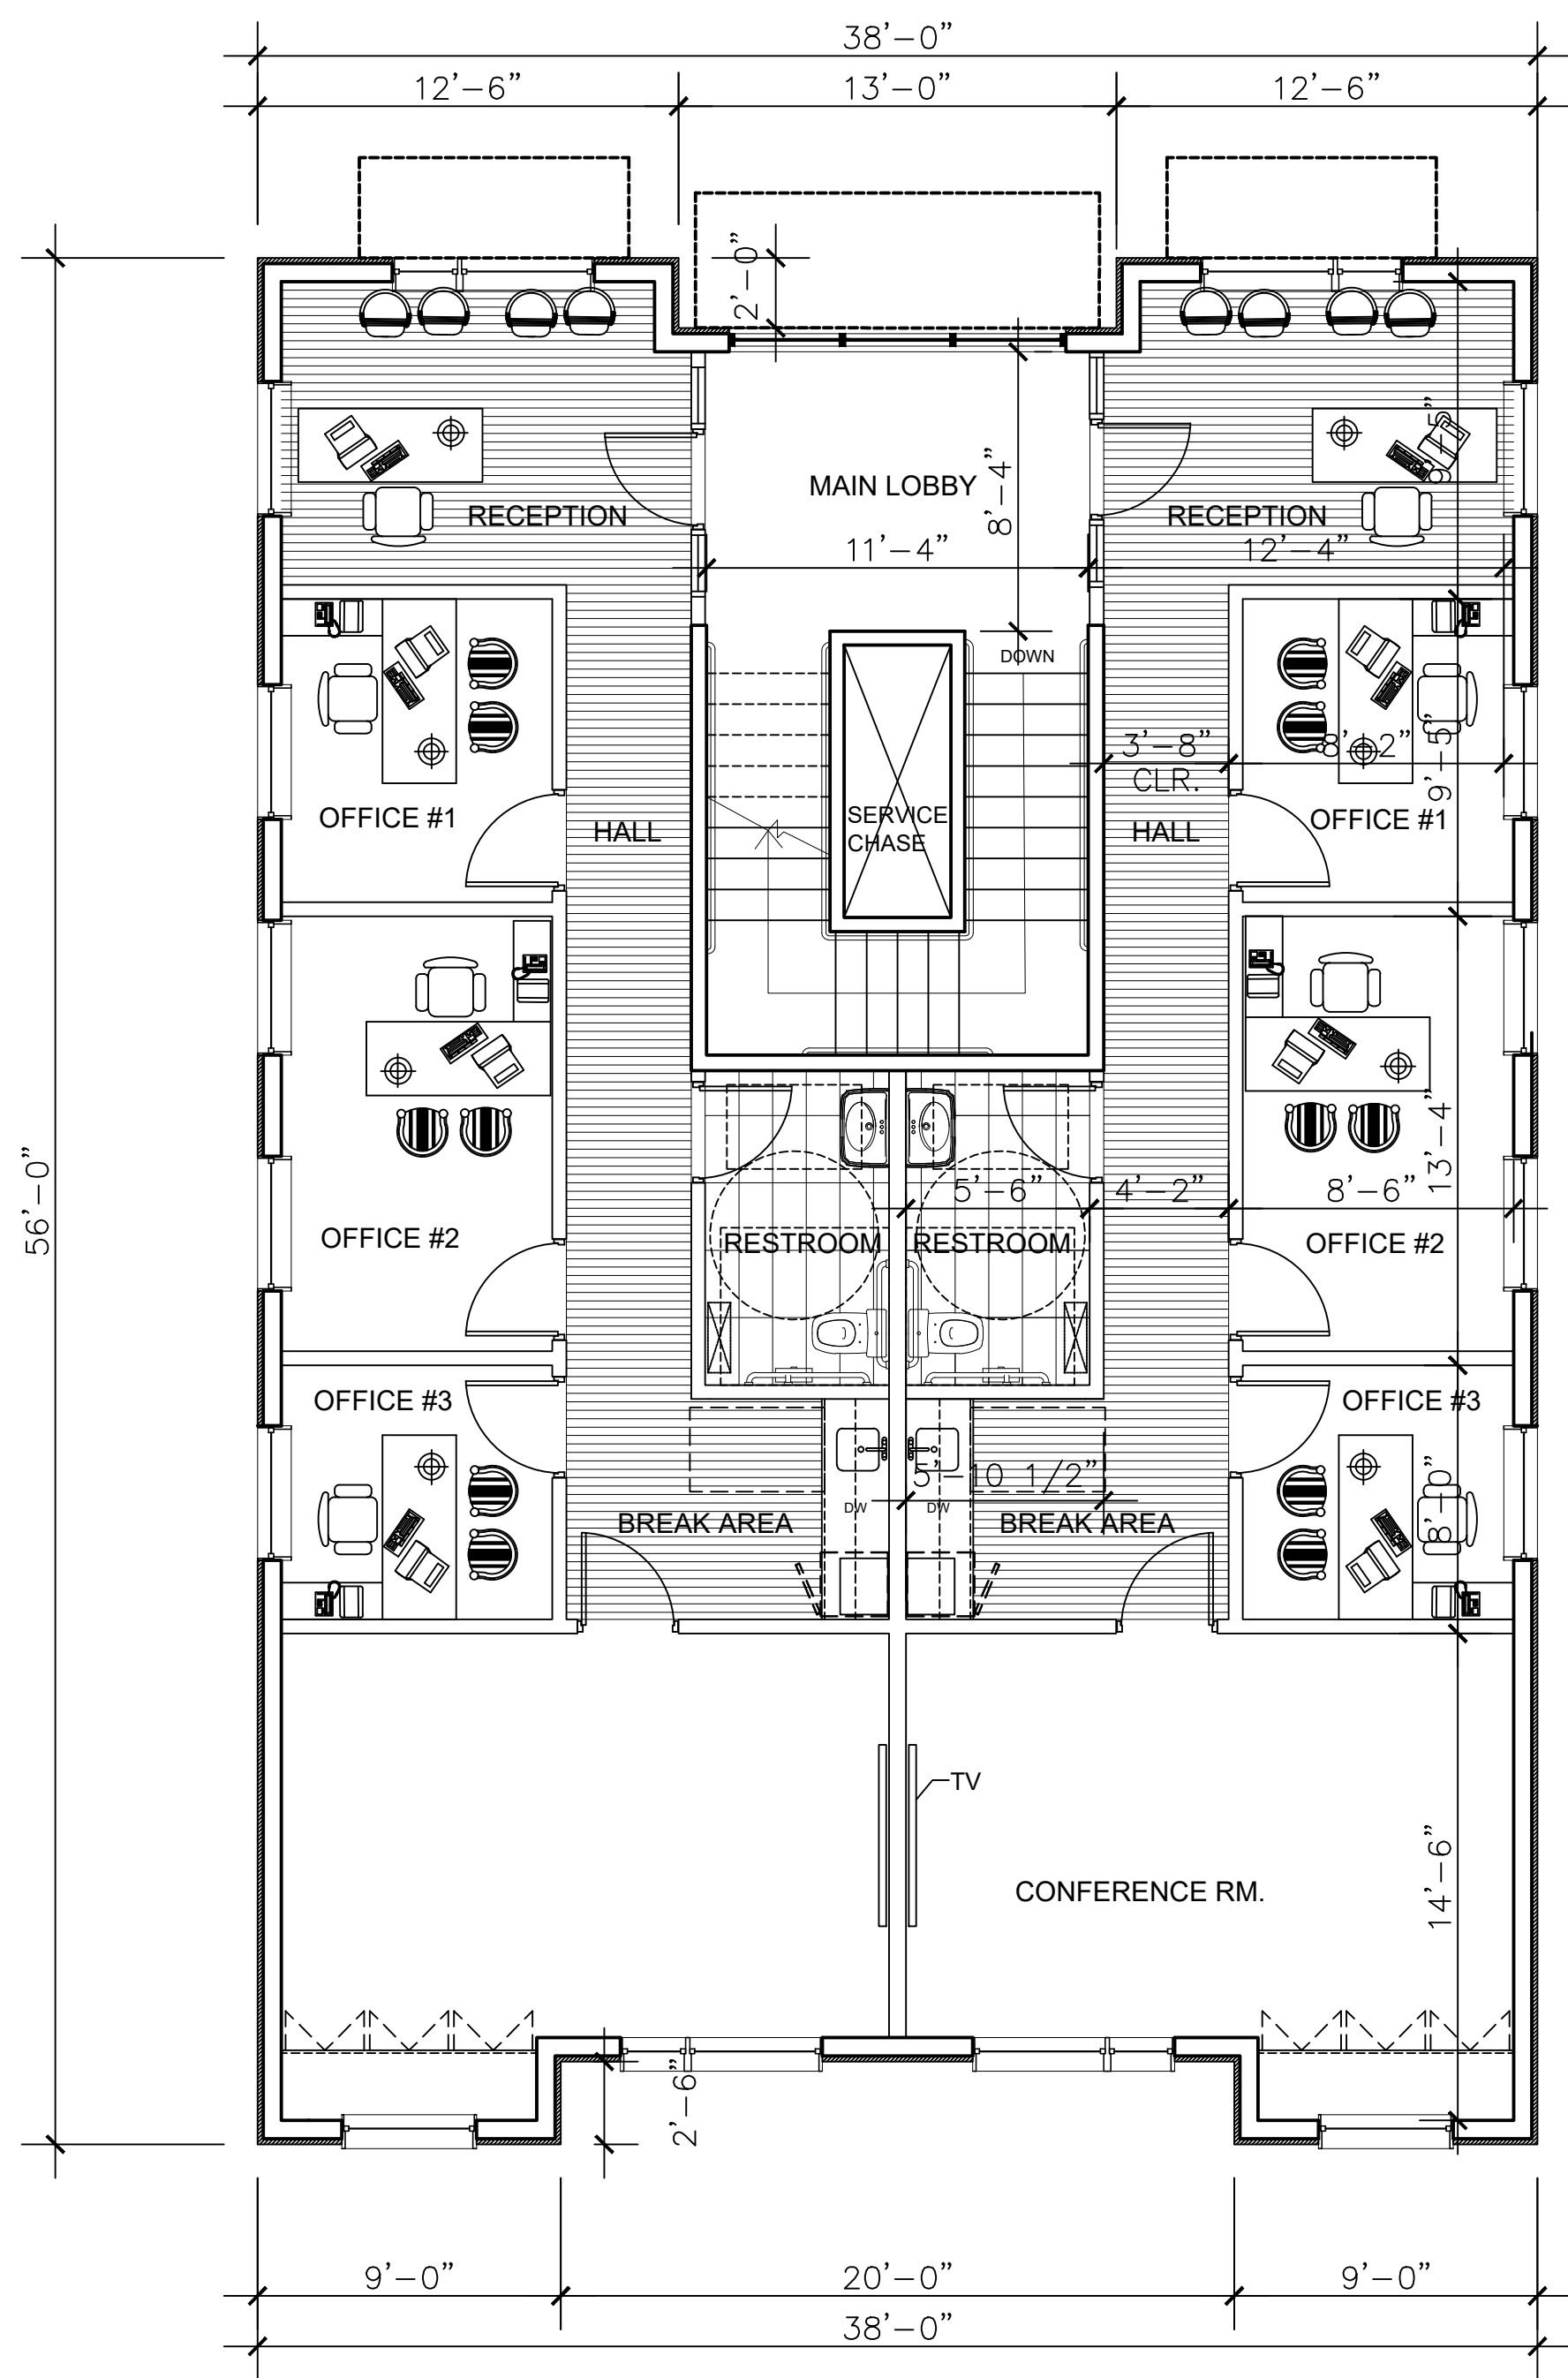


2ND FLOOR PLAN

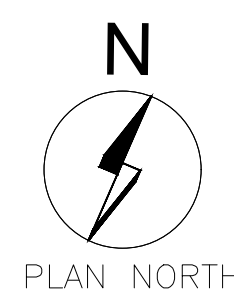

01

## TENATATIVE LAYOUT

SCALE: 3/16"=1'-0"

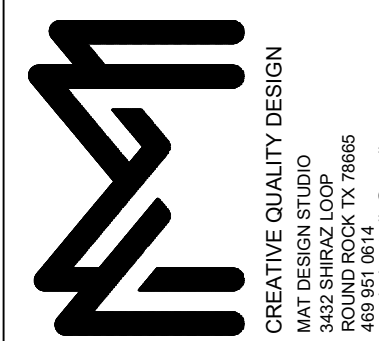

Original Date:

08/XX/2019

Issue Log

ISSUED FOR PERMIT: 00/00/2019

ISSUED FOR CONSTRUCTION: 00/00/2019


DRAWN BY:  
MA

CHECKED BY:  
XXX

© COPYRIGHT

PARMER OFFICE  
OFFICE CONDOMINIUMS

W PARMER LANE, AUSTIN, TEXAS 78717

 

Sheet Number:

AXXX

Project Number:

19-0XX