

**W. R. Arnquist, AIA**

4701 Sycamore St  
Dallas, TX 75204-7029  
214.796.6170  
bill.arnquist@outlook.com

I HEREBY CERTIFY THAT THE PORTION  
OF THESE DOCUMENTS BEARING MY  
SEAL HAVE BEEN PREPARED BY ME OR  
UNDER MY SUPERVISION.




*W. R. Arnquist*  
14 DEC 2018

**TENNANT**  
4316 ELM STREET  
DALLAS, TEXAS 75226

14 DEC 2018:  
ISSUED FOR CERTIFICATE OF OCCUPANCY

Sheet:


**A-102**

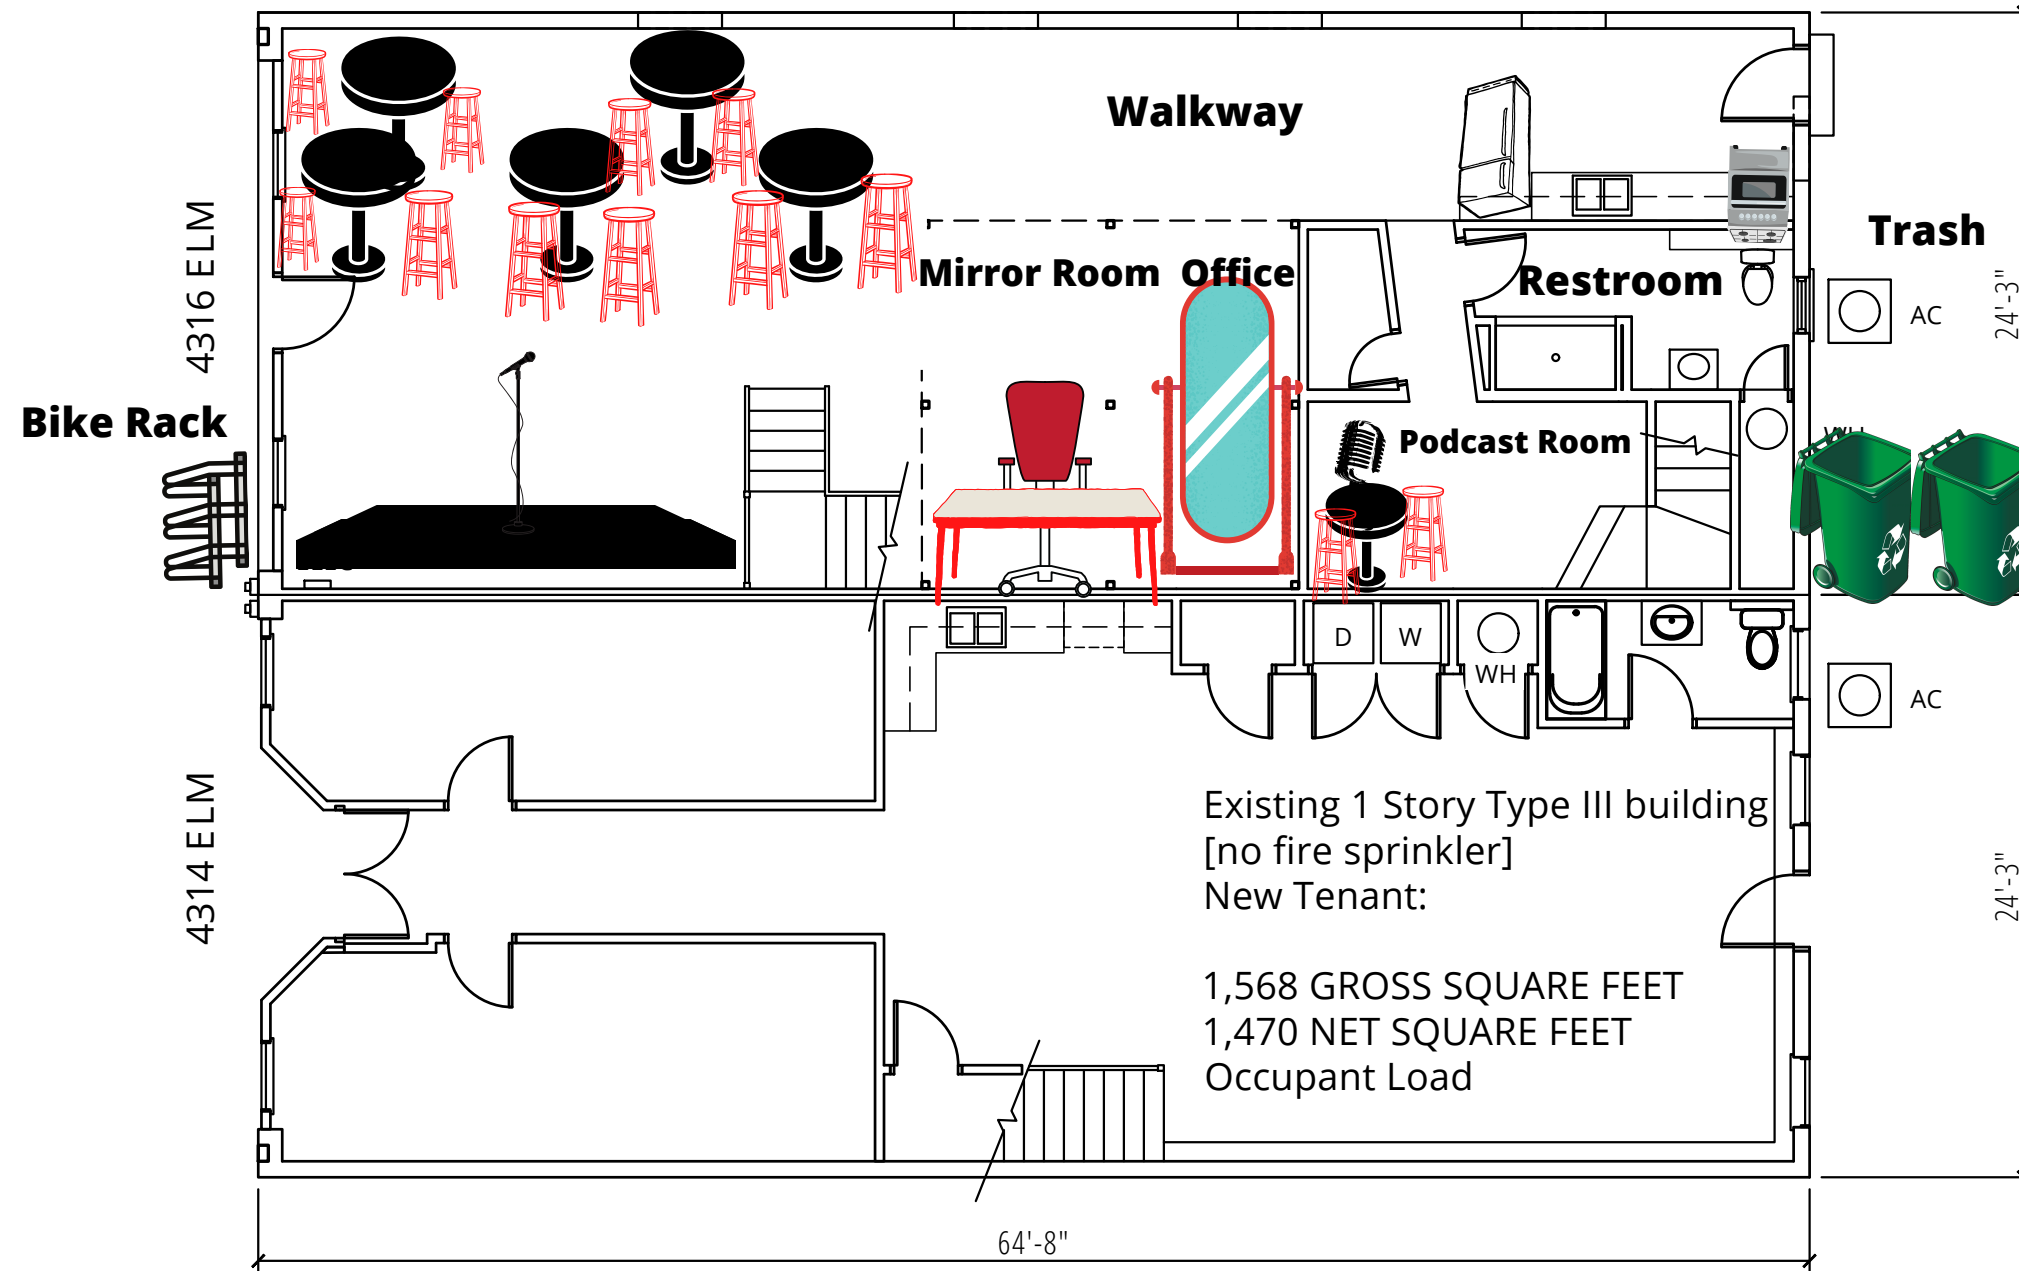

**FLOOR PLAN**

SCALE 1/8"=1'-0"



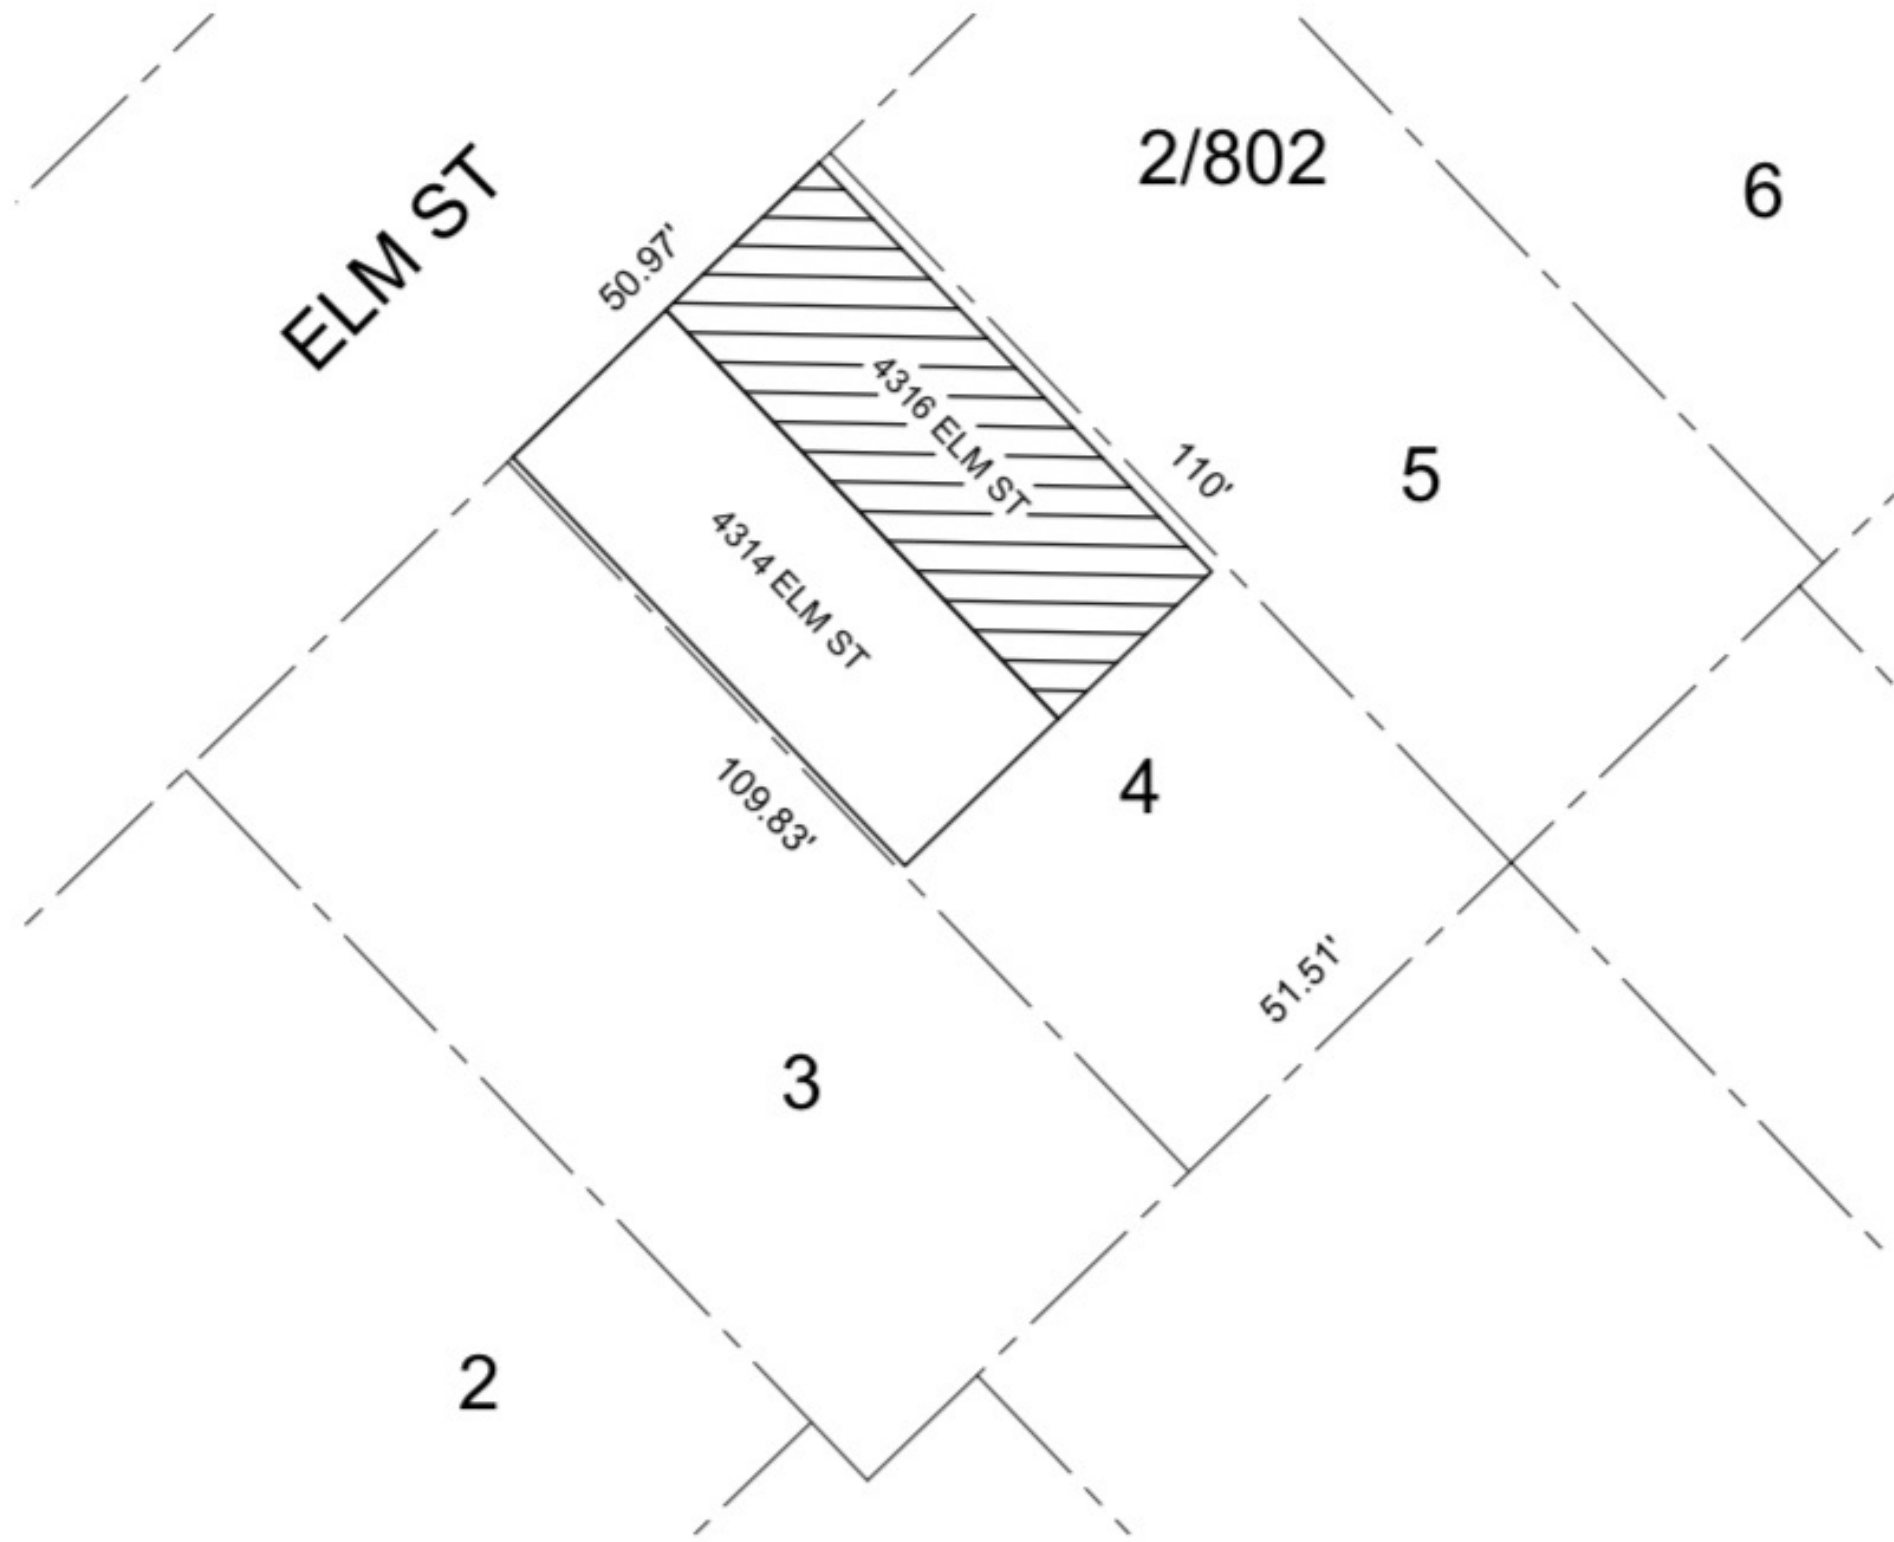

ELM ST

2/802

6

5

4

3

2

50.97'

4316 ELM ST

110'

4314 ELM ST

109.83'

51.51'

SITE PLAN

SCALE 1"=20'-0"



**W. R. Arnquist, AIA**  
 4701 Sycamore St  
 Dallas, TX 75204-7029  
 214.796.6170  
 bil.arnquist@outlook.com

I HEREBY CERTIFY THAT THE PORTION OF THESE DOCUMENTS BEARING MY SEAL HAVE BEEN PREPARED BY ME OR UNDER MY SUPERVISION.



*W. R. Arnquist*  
 14 DEC 2018

**TENNANT**  
 4316 ELM STREET  
 DALLAS, TEXAS 75226

14 DEC 2018  
 ISSUED FOR CERTIFICATE OF OCCUPANCY

Sheet:

A-101