


2,478 s.f.

2,835 s.f.

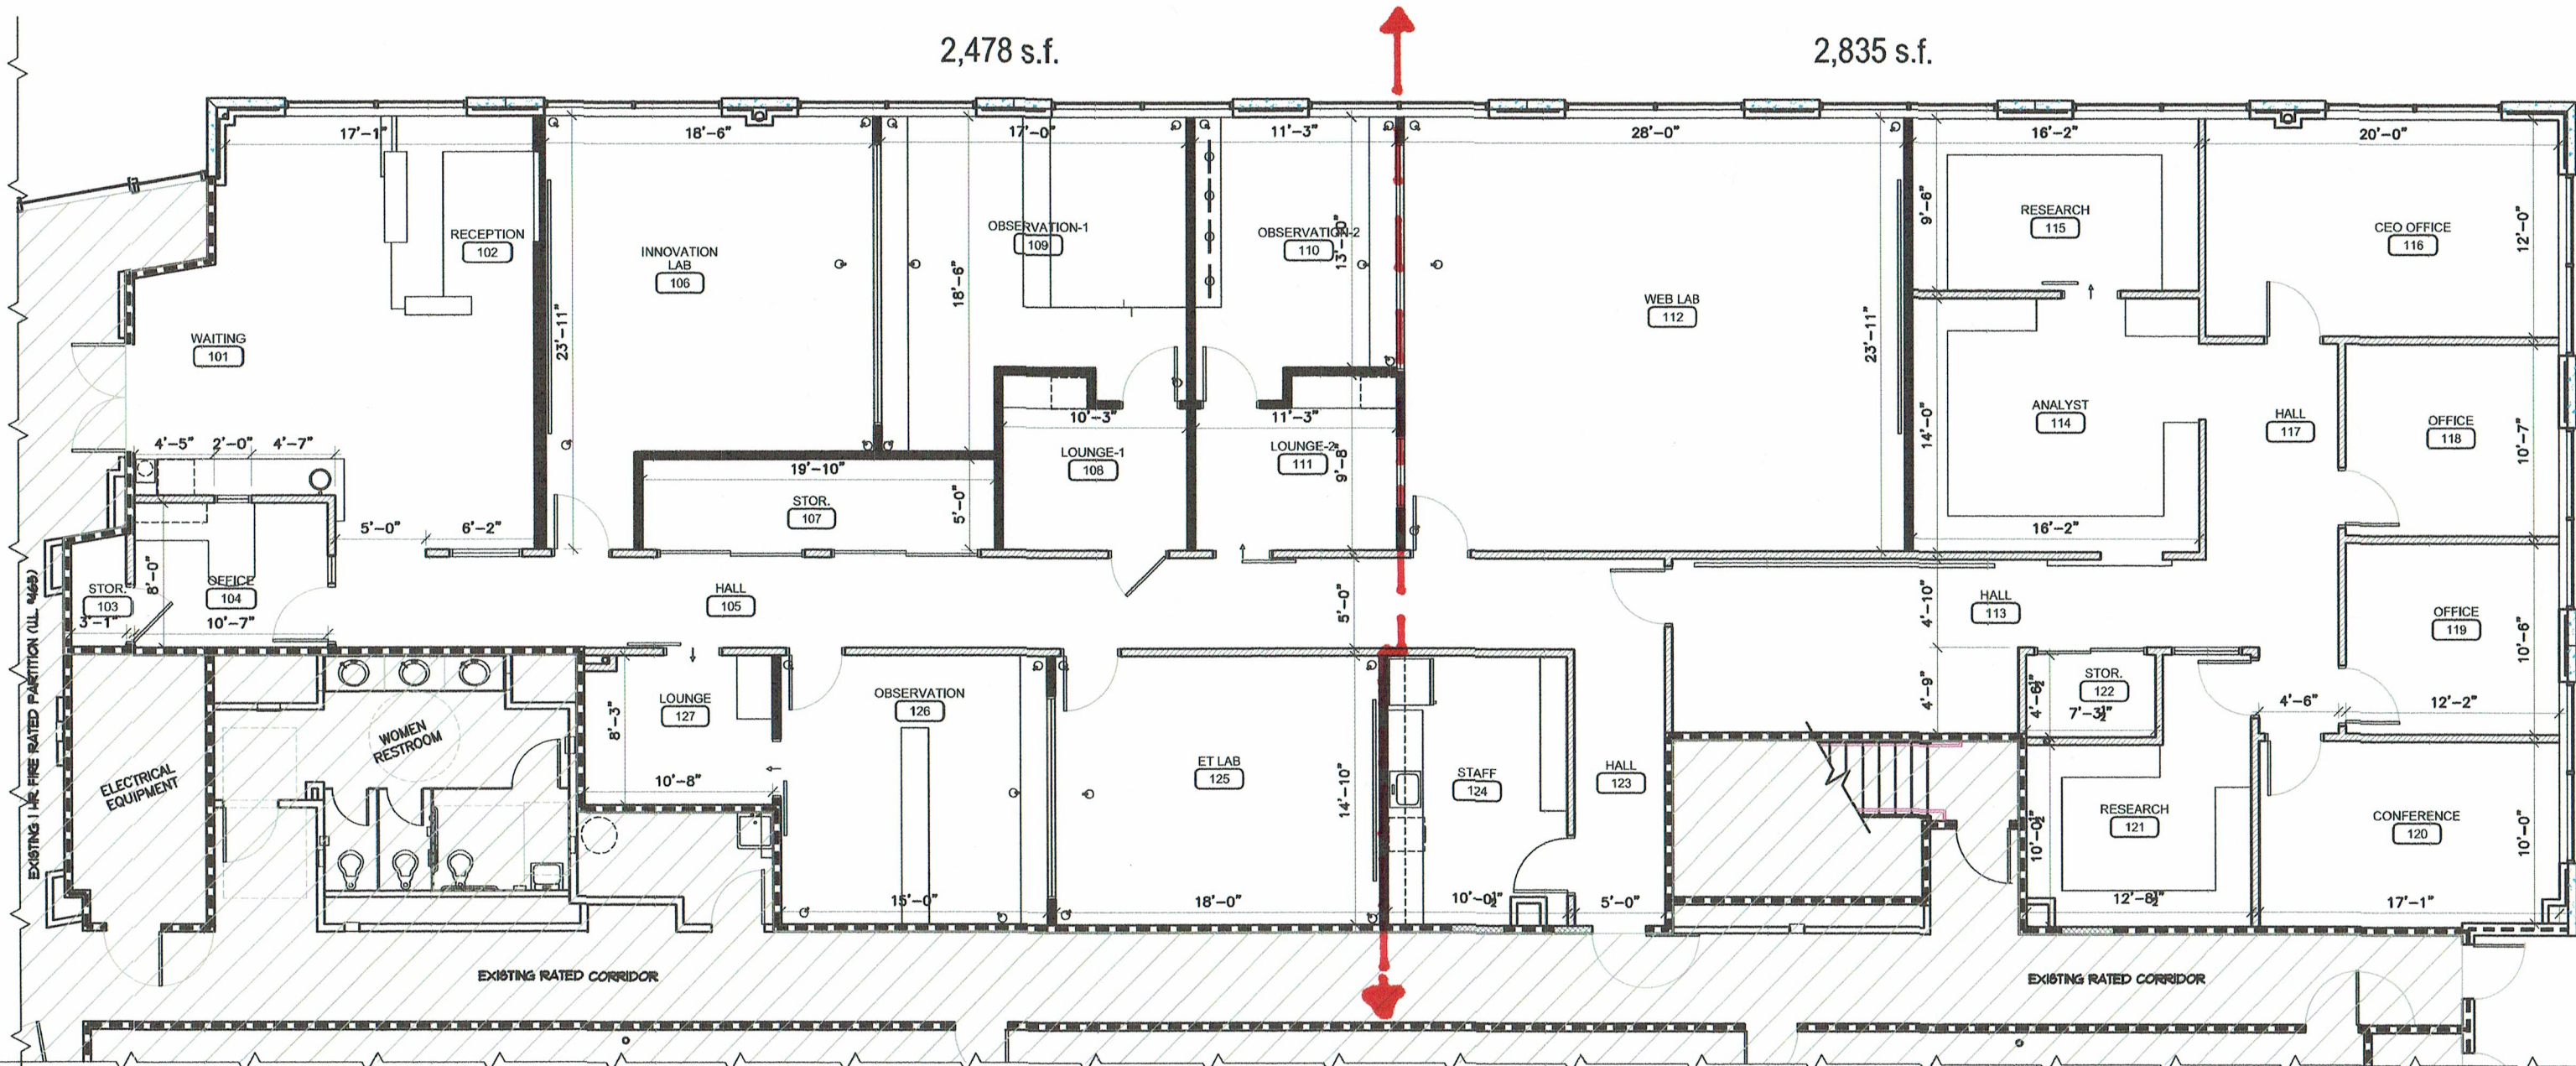

1 FLOOR PLAN
 SCALE: 3/16" = 1'-0"