


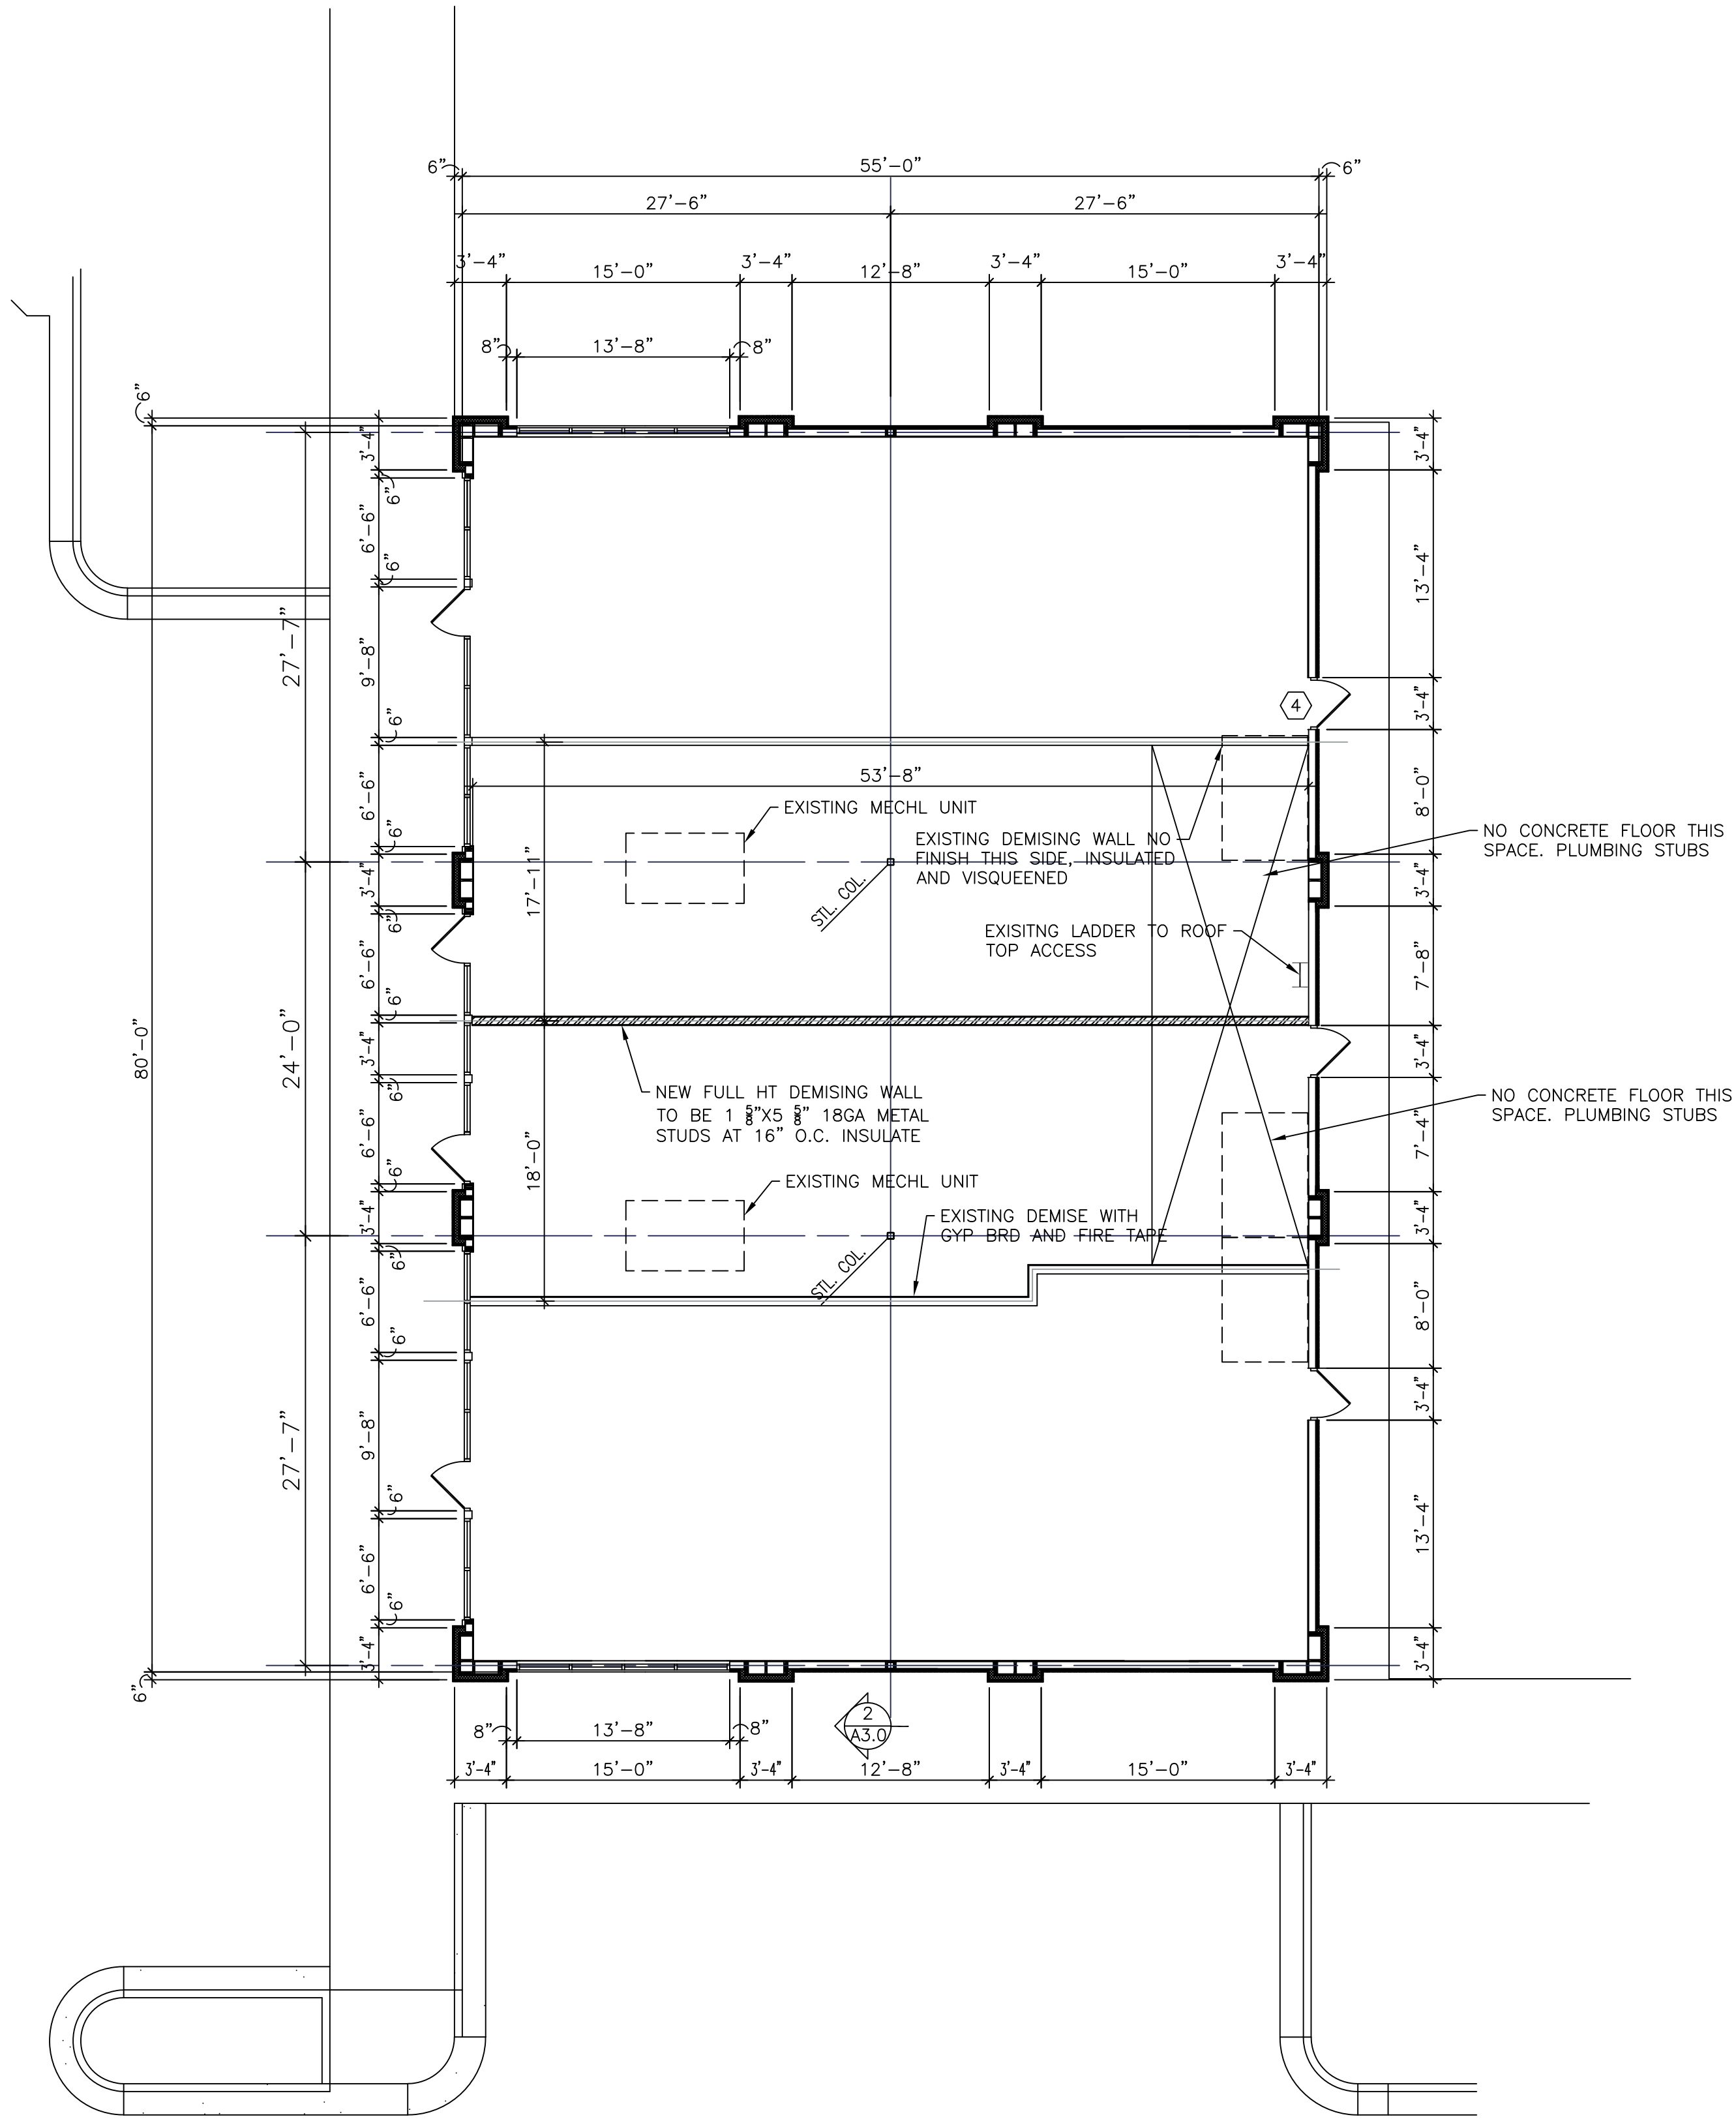


FLOOR PLAN

SCALE: 1/8" = 1'-0"



NORTH

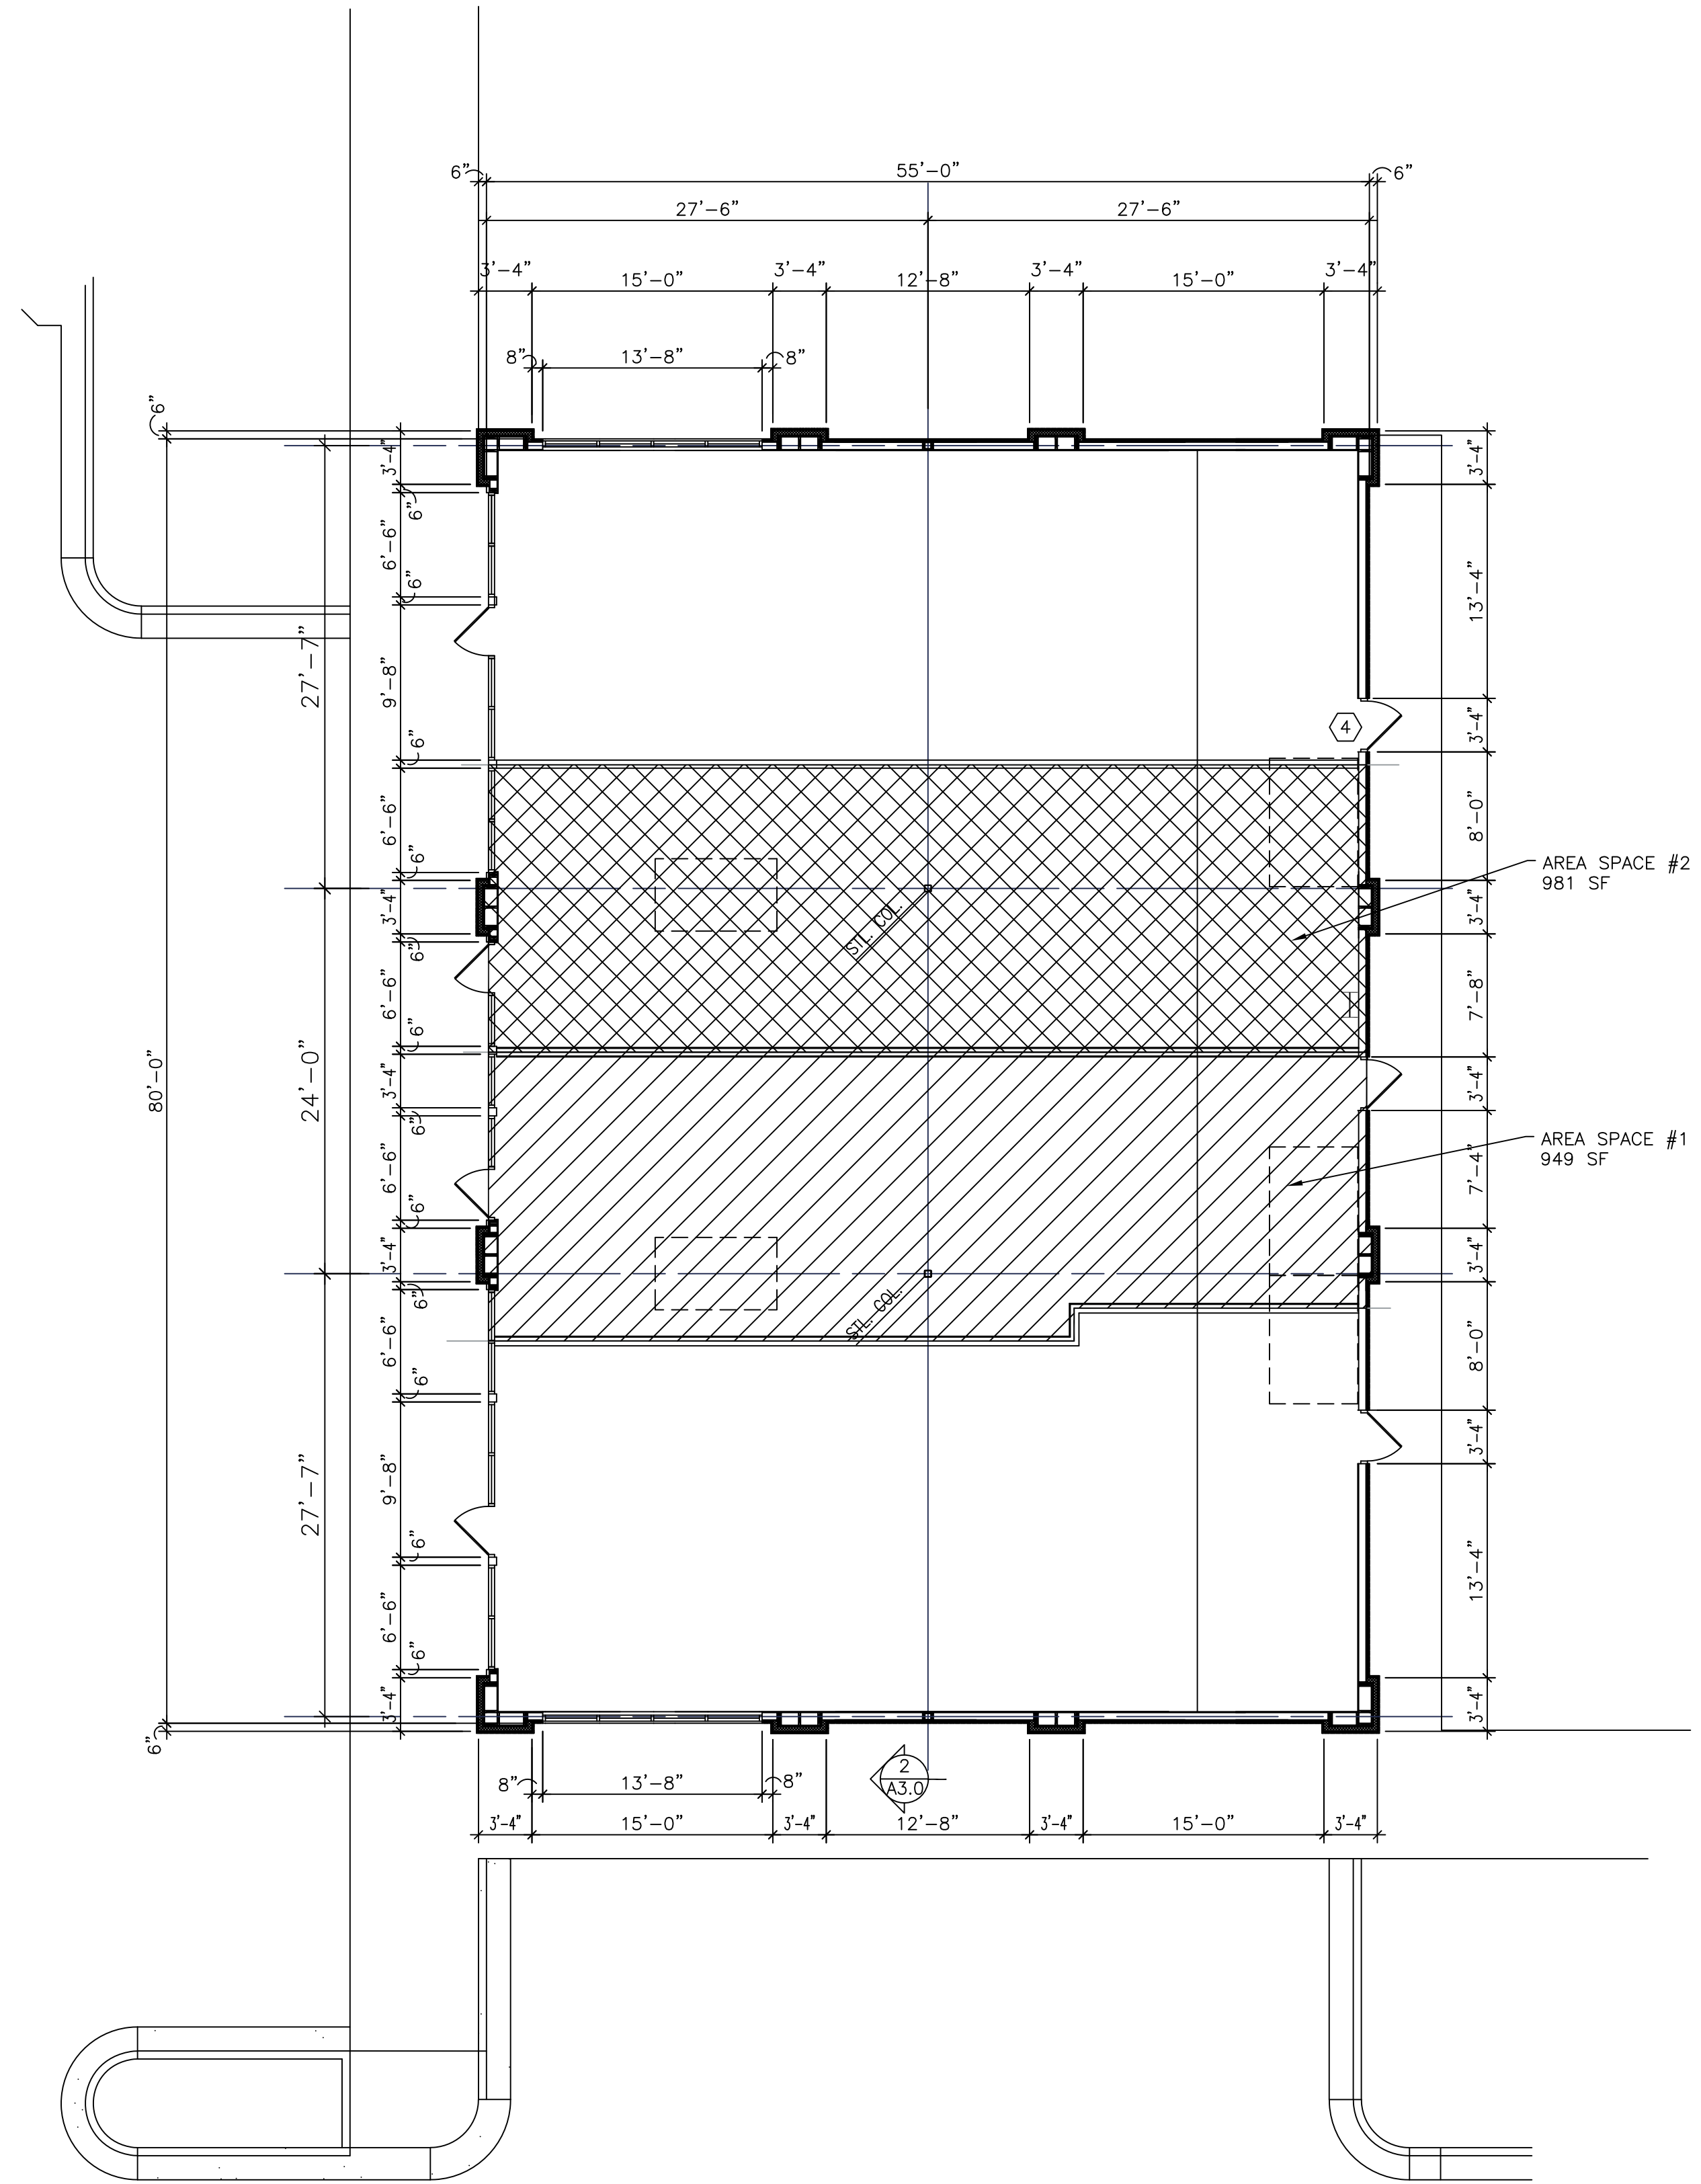

AREA PLAN

SCALE: 1/8" = 1'-0"



NORTH

AREA SPACE #2
981 SF

AREA SPACE #1
949 SF

NEW DEMIS. FOR: CEDAR HILLS RETAIL CENTER

4800 WEST CEDAR HILLS BLVD
CEDAR HILLS, UTAH

FLOOR PLAN

ARCH. PROJECT NO:	
DATE: 1/29/19	
DRAWN BY: BRENT	
CHECKED BY:	
DESIGNED BY:	
© COPYRIGHT VDG ARCHITECTS	

DATE	REVISION

SHEET TITLE

A-1.00

ARCHITECTURAL 1 of 6

VDG VINCENT DESIGN GROUP, INC.
ARCHITECTS AND PLANNERS

401 EAST 1700 SOUTH, SALT LAKE CITY, UTAH - (801)484-2046

ALL IDEAS, DESIGNS, ARRANGEMENTS, AND PLANS INDICATED OR REPRESENTED BY THIS DRAWING ARE OWNED BY AND THE PROPERTY OF VINCENT DESIGN GROUP, INC. AND WERE CREATED, EVOLVED, AND DEVELOPED WITH THIS SPECIFIED PROJECT. NONE OF THE IDEAS, DESIGNS, ARRANGEMENTS, OR PLANS SHALL BE USED BY OR DISCLOSED TO ANY PERSON, FIRM, OR CORPORATION FOR ANY PURPOSE WHATSOEVER WITHOUT WRITTEN CONSENT OF VINCENT DESIGN GROUP, INC. WARNING: REPRODUCTION HEREOF IS A CRIMINAL OFFENSE UNDER 18 U.S.C. SEC. 506 UNAUTHORIZED DISCLOSURE MAY CONSTITUTE TRADE SECRET, MISAPPROPRIATION, IN VIOLATION OF I.C. 24-2-31 ET. SEQ. AND OTHER LAWS.