


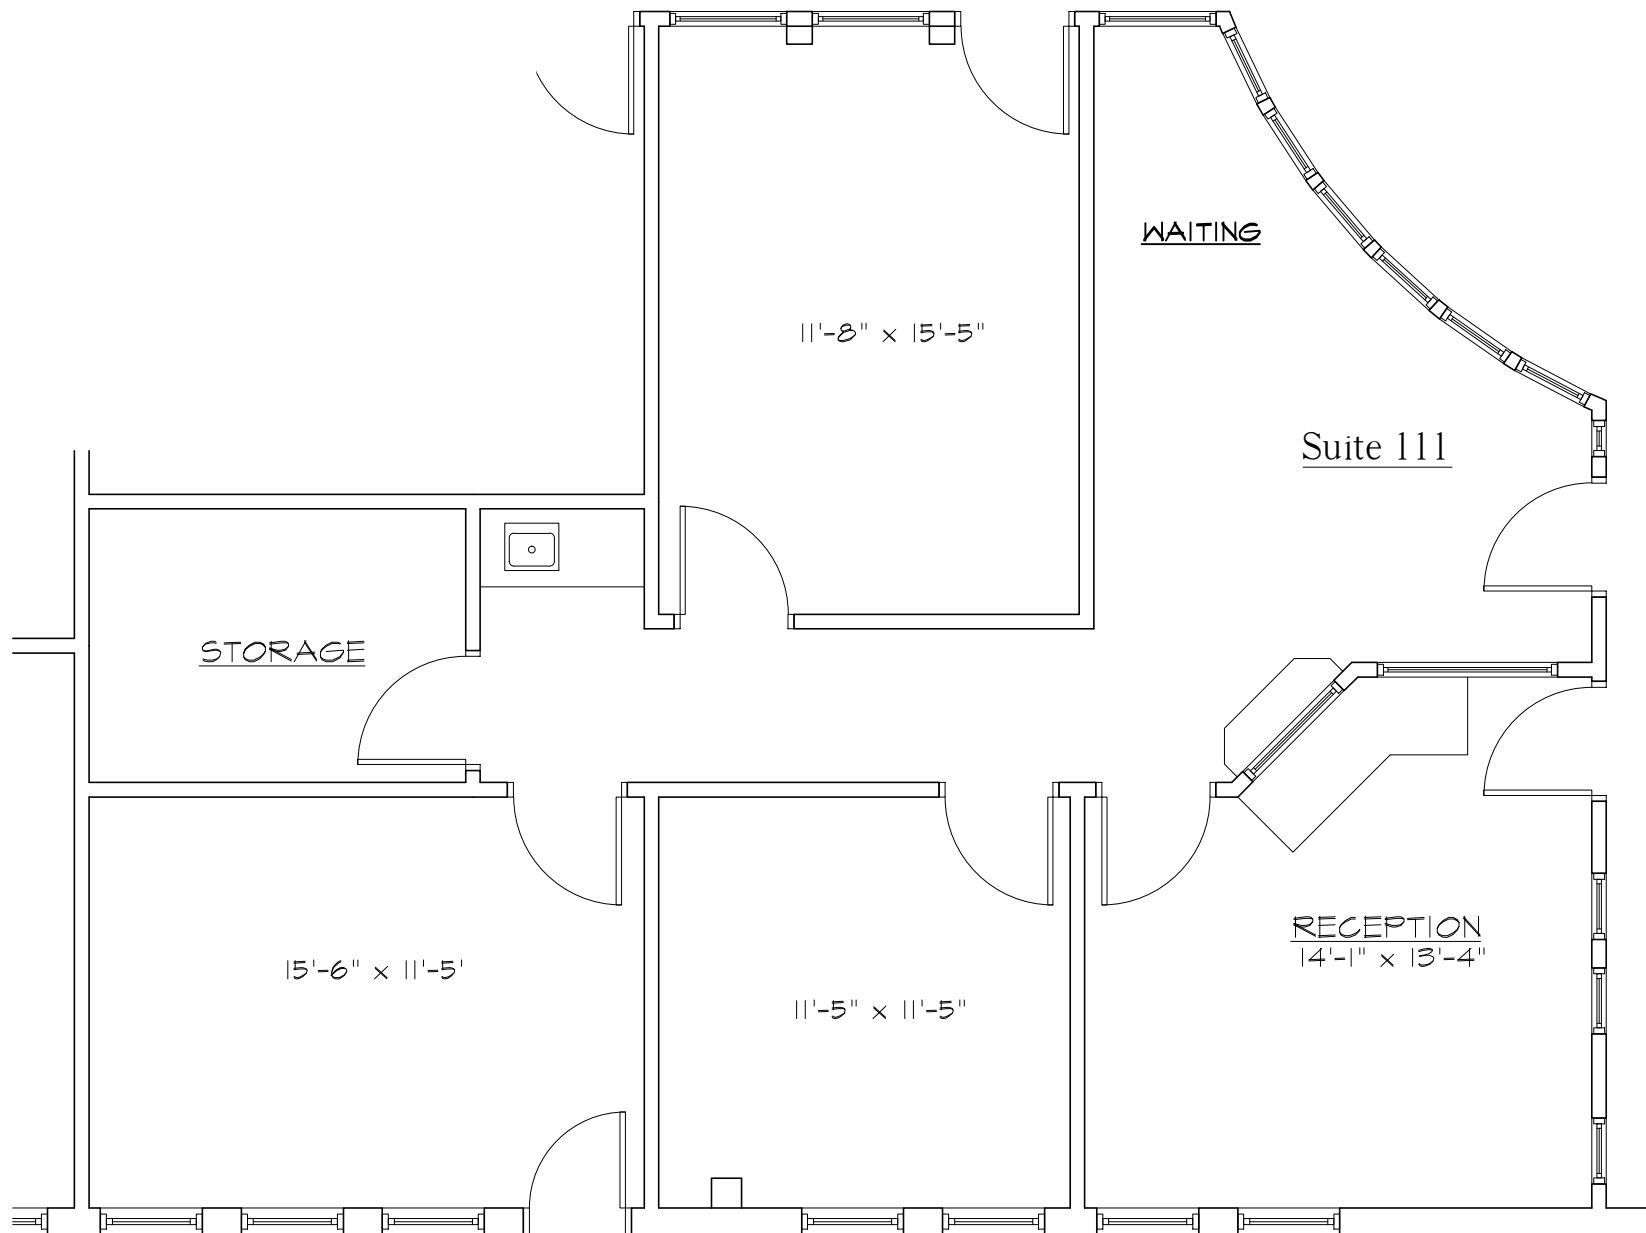

FLOOR PLAN

SCALE: 3/16" = 1'-0"

Burden, Inc.
 500 Coffman Suite 111
 Longmont, Colorado

