



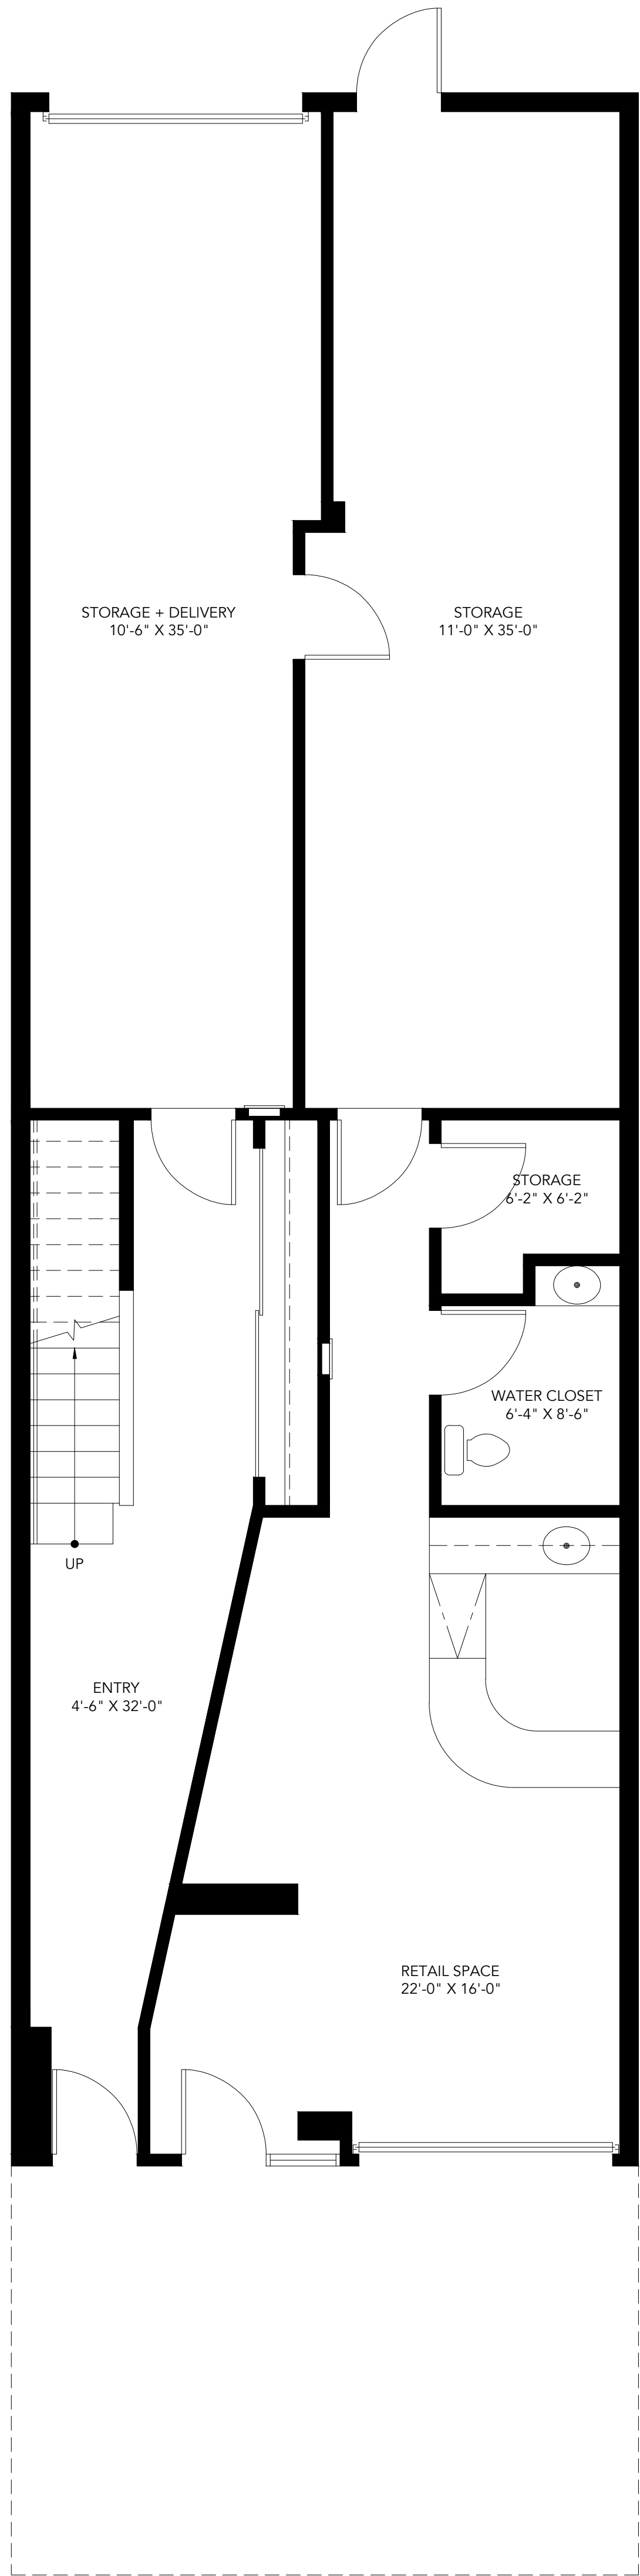

FIRST FLOOR PLAN

SCALE:
1/4" = 1'-0"


1

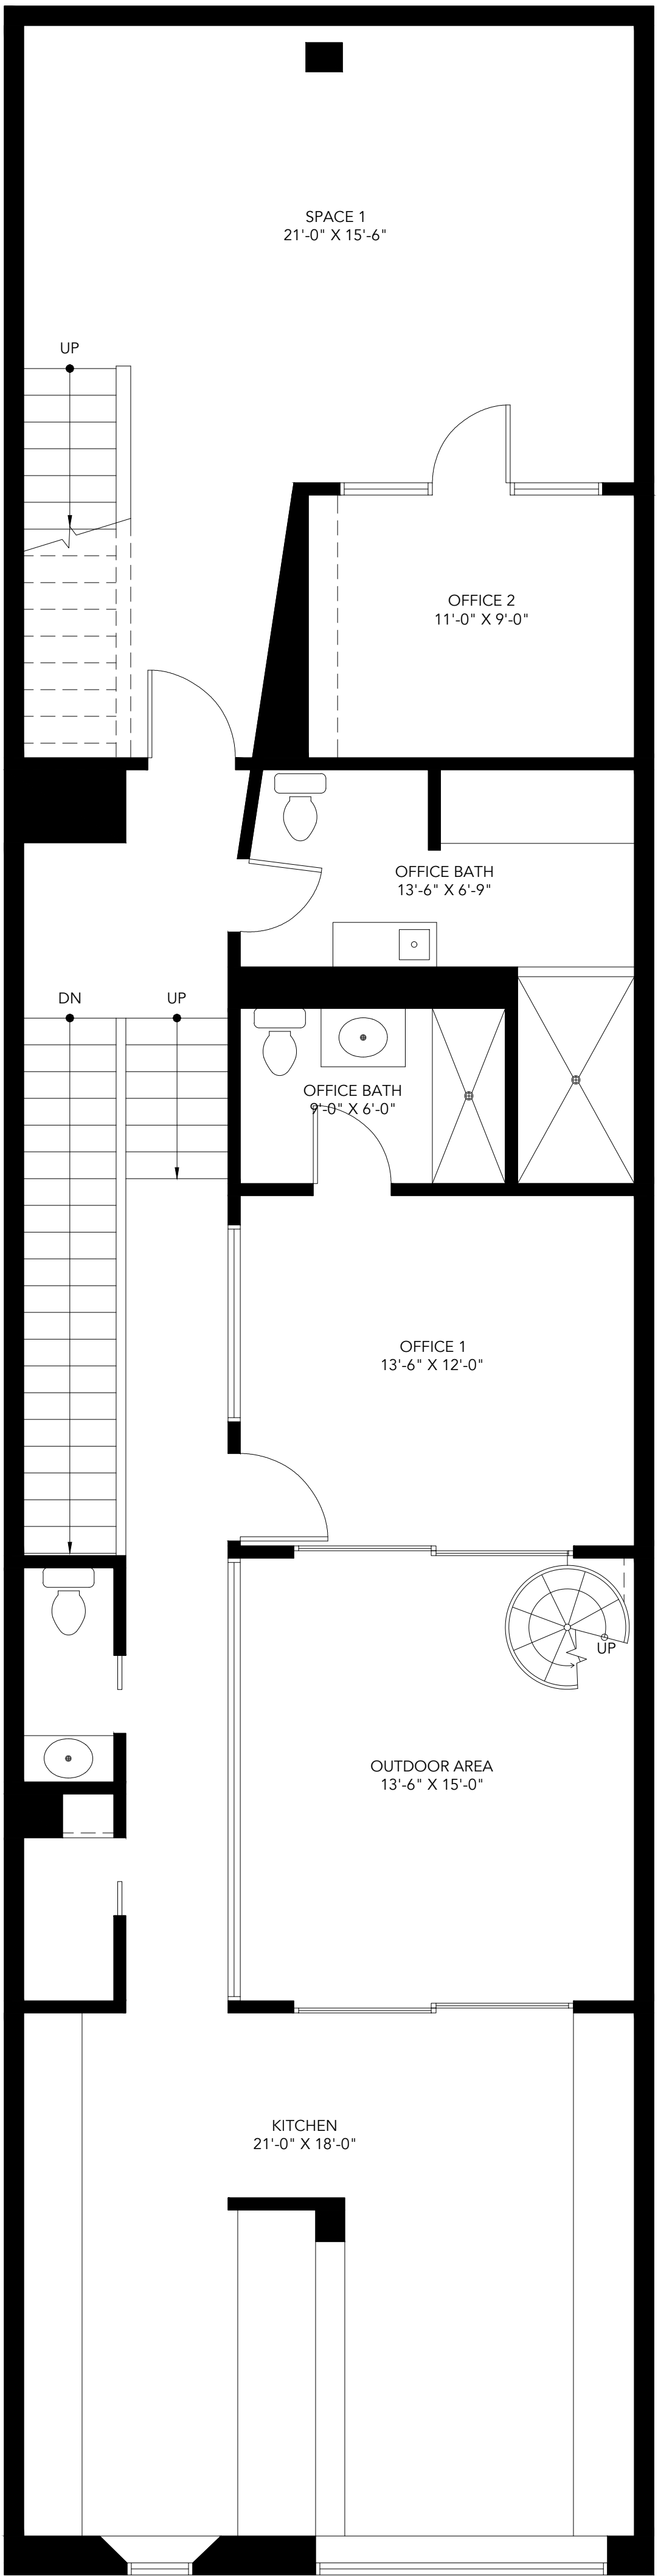

SECOND FLOOR PLAN

SCALE:
1/4" = 1'-0"

1

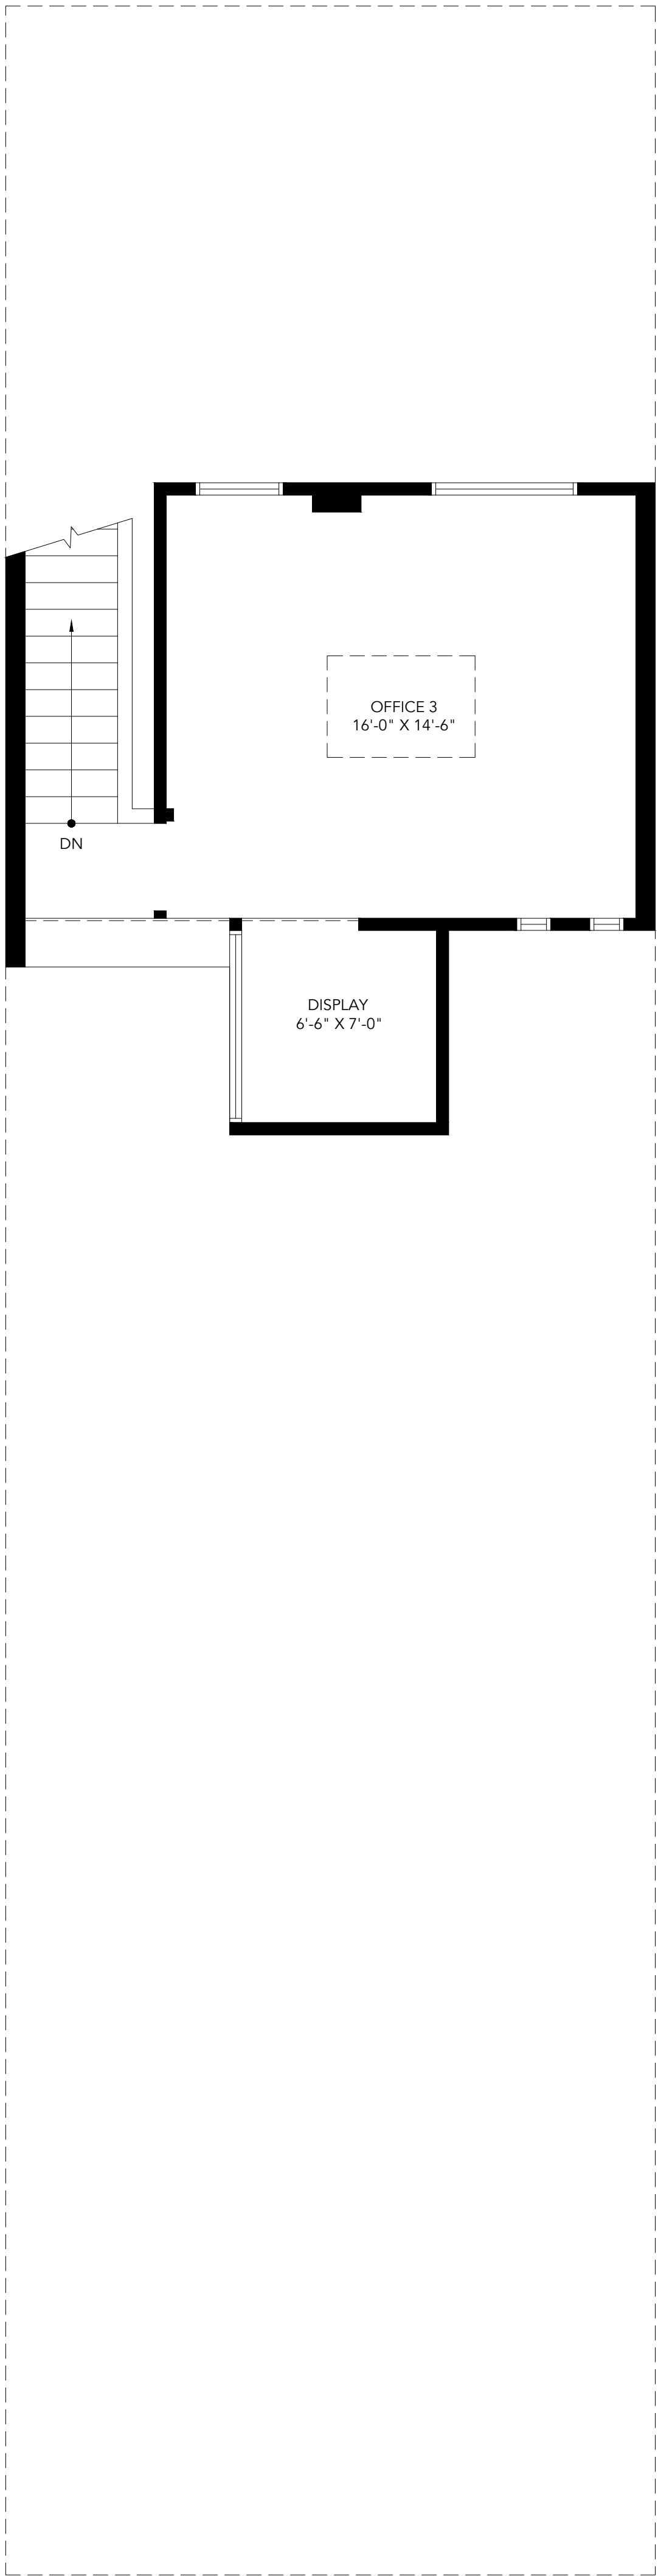

LOFT PLAN

SCALE:
1/4" = 1'-0"

1