

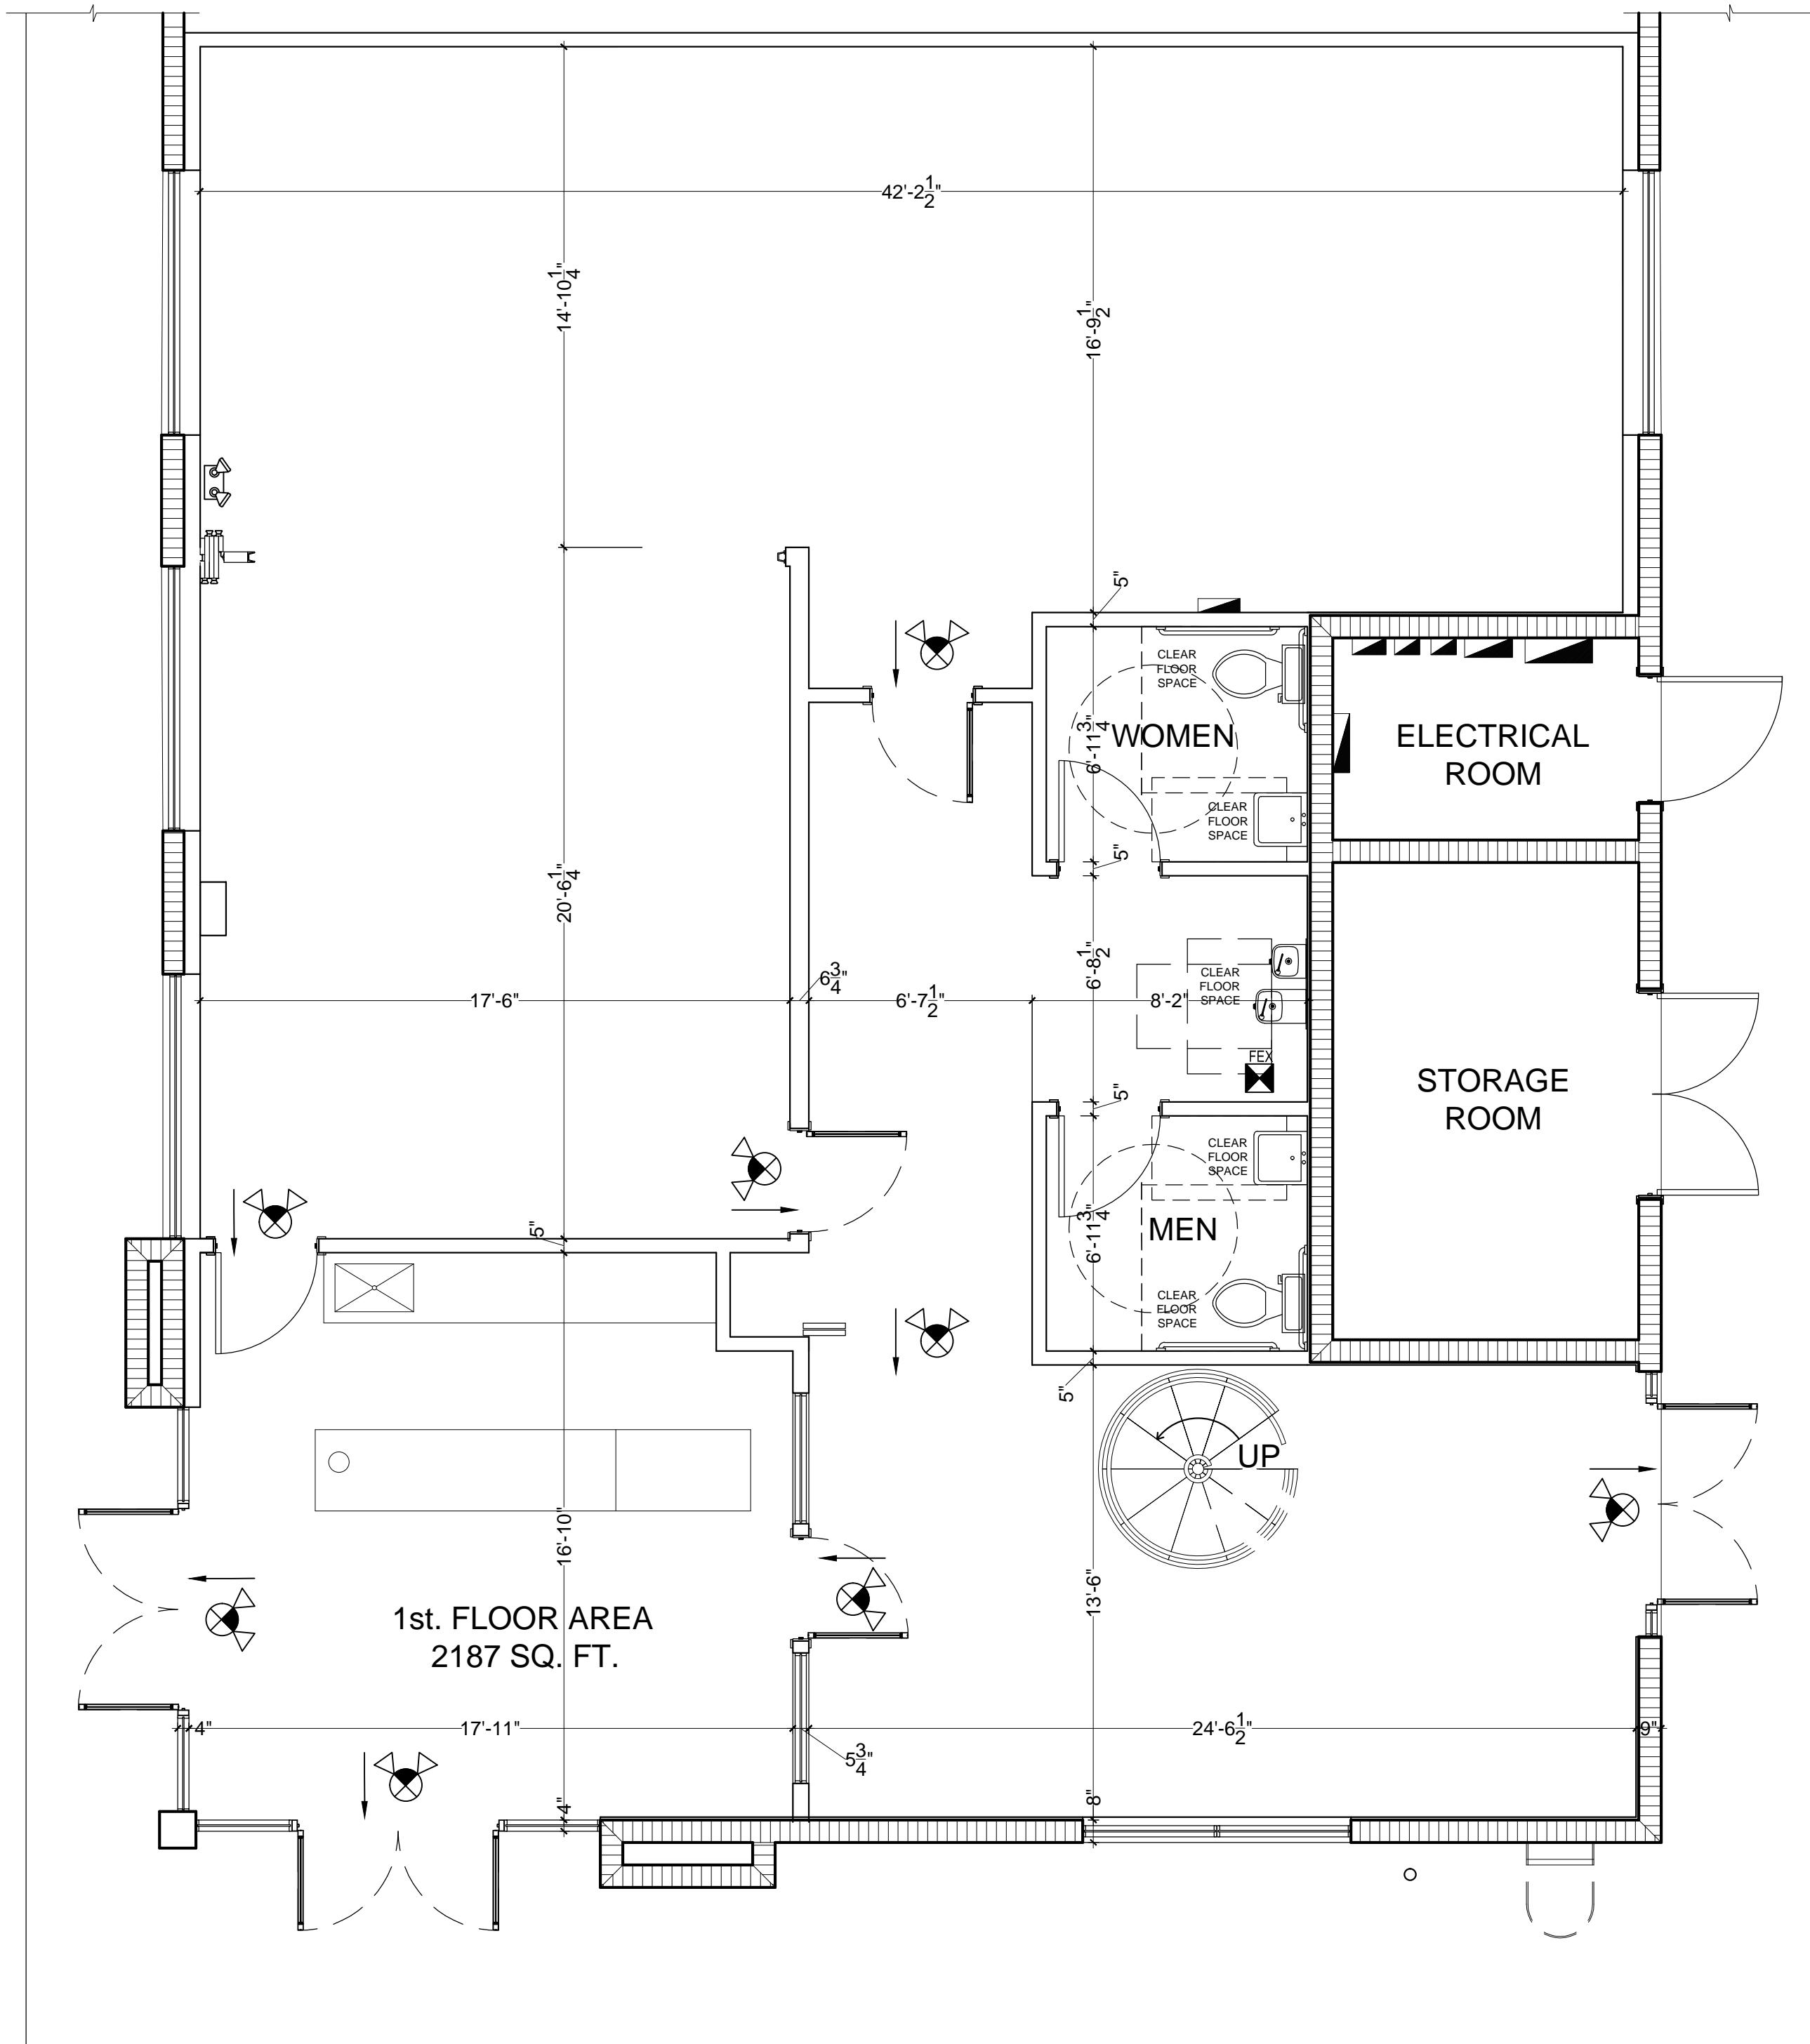


VACANT SPACE (MINDFIT)
11740 SW 104th St,
MIAMI, FL 33176

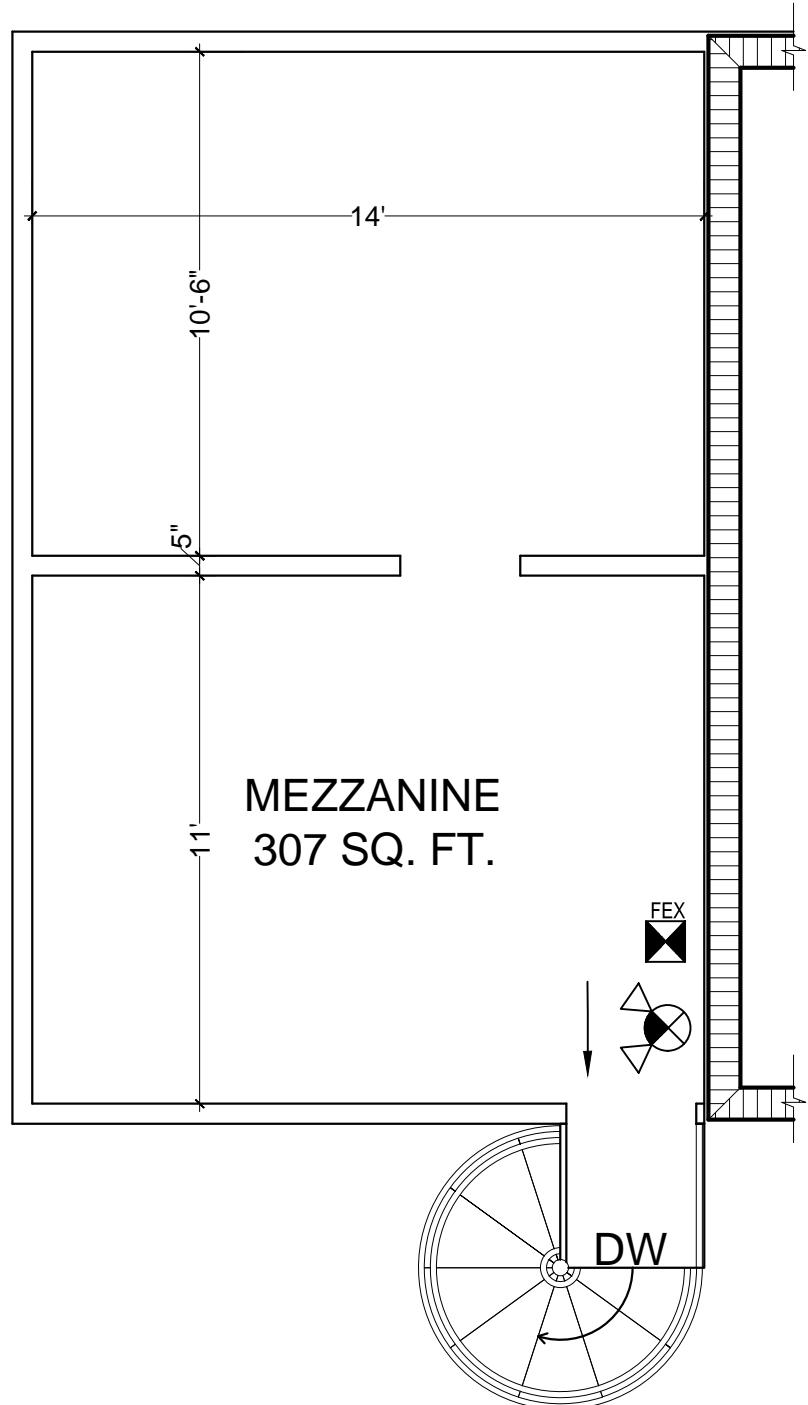

FLOOR PLAN

SCALE: 1/4" - 1'-0"

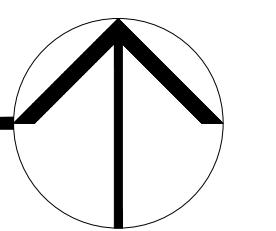

OWNERSHIP AND USE OF THESE DRAWINGS AND SPECIFICATIONS AS INSTRUMENTS OF PROFESSIONAL SERVICE ARE AND SHALL REMAIN THE PROPERTY OF THE ARCHITECT AND CANNOT BE USED, ALTERED OR REPRODUCED AS A WHOLE OR IN PART, UNLESS AUTHORIZATION IS SO GRANTED IN WRITING BY THE ARCHITECT.

REVISION	DATE

DRAWING TITLE:
FLOOR PLAN
DATE: 04/16/18

SHEET NO.
A-1
2 OF 2 SHEETS