


KEY PLAN - FOURTH FLOOR

NOT TO SCALE

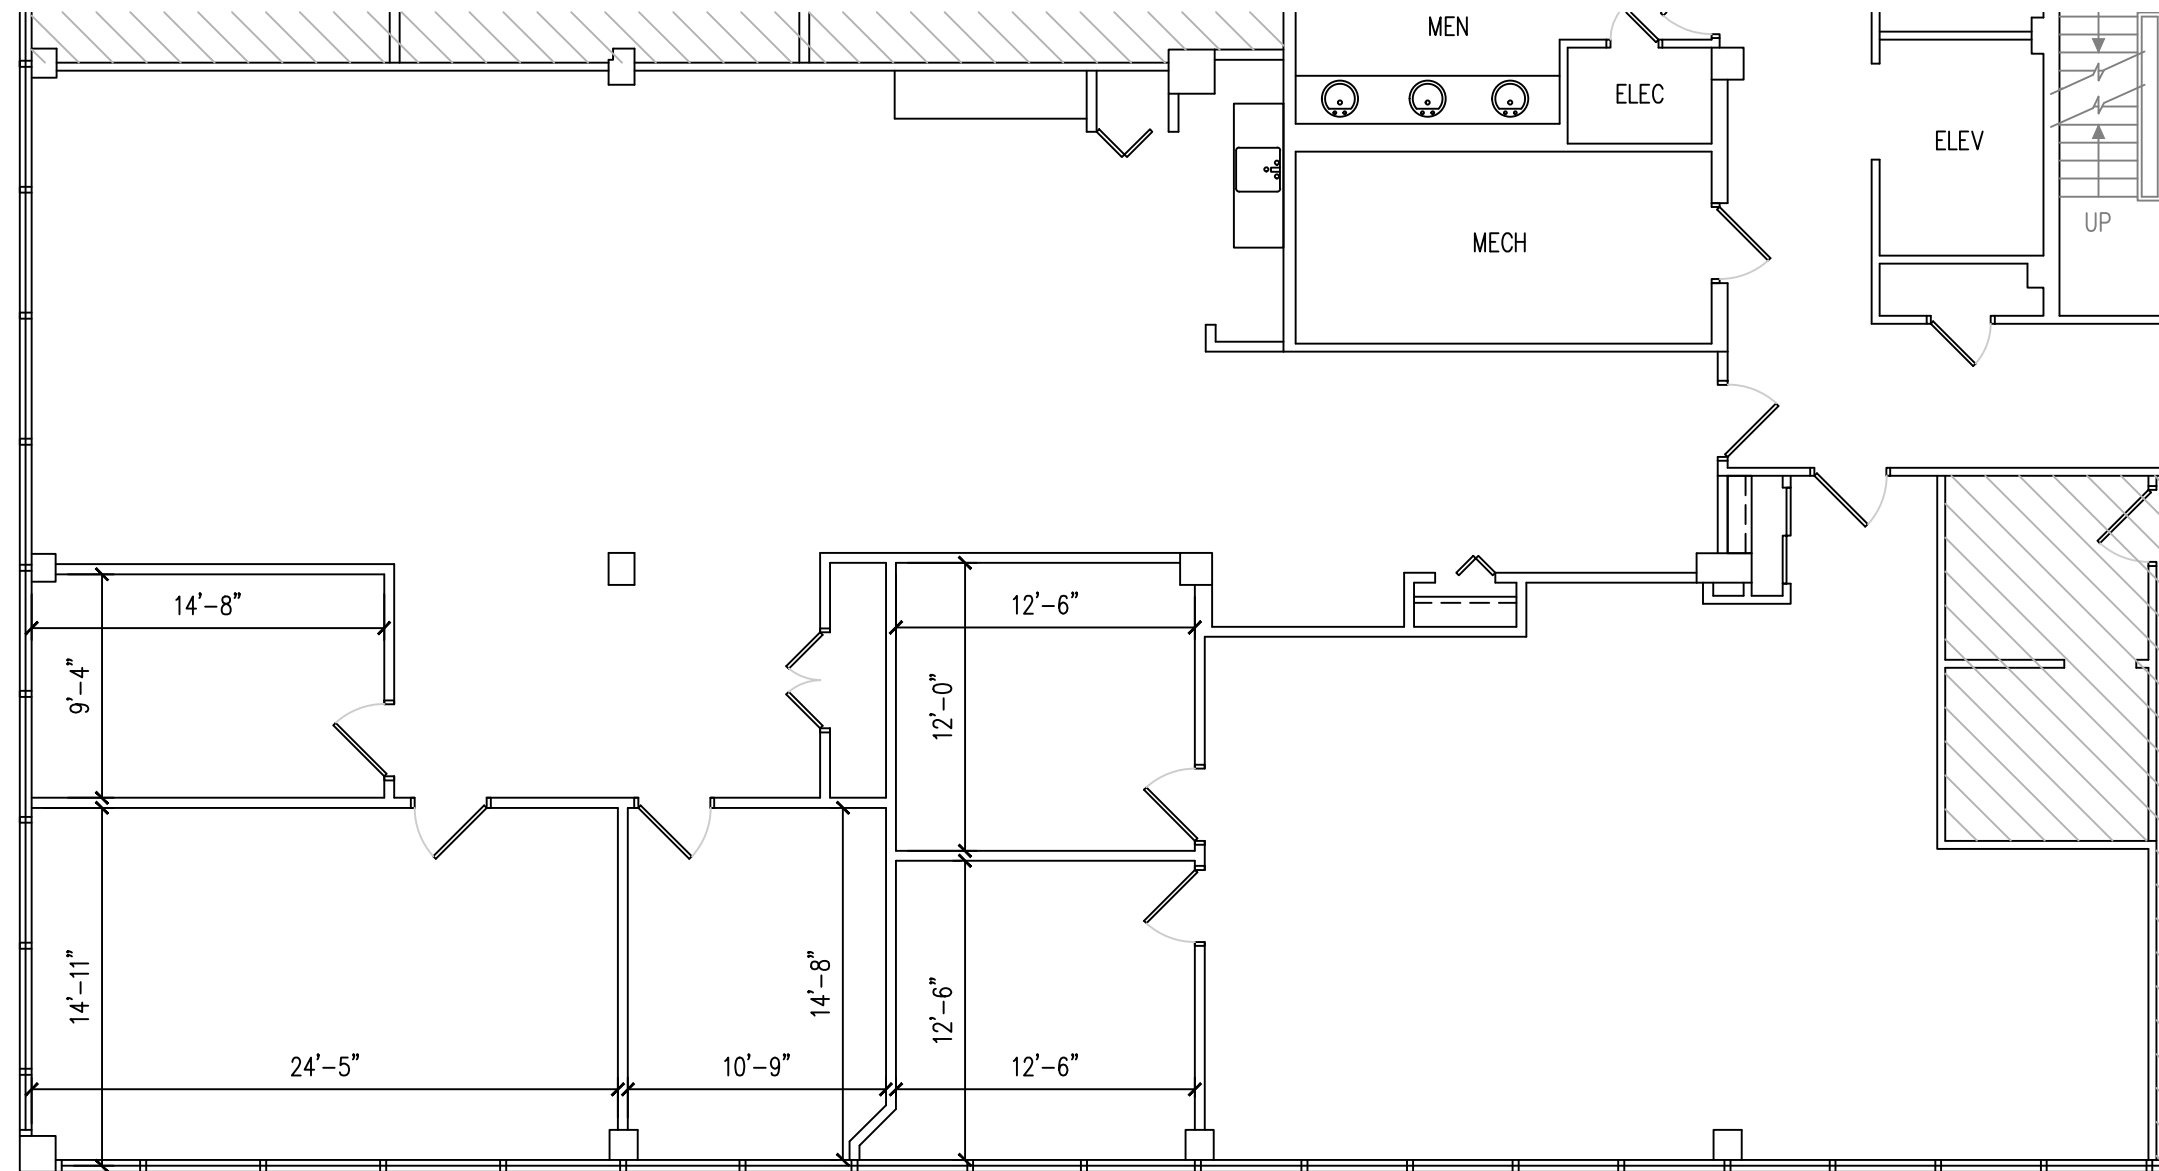

FLOOR PLAN

SCALE: 1/8" = 1'-0"

EXISTING CONDITIONS FOR:
SUITE 412
 CHERRY HILL PLAZA
 1415 ROUTE 70 EAST
 CHERRY HILL, NJ 08034

RHJ ASSOCIATES, PC
 ARCHITECTS · PLANNERS · DESIGNERS

KING OF PRUSSIA, PA 610.337.4555
 MOUNT LAUREL, NJ 856.252.0040
 PHILADELPHIA, PA 215.279.5845
 WILMINGTON, DE 302.482.2269

www.rhjassoc.com

DATE 11/02/2023
 PROJECT NO. 2023-0072