



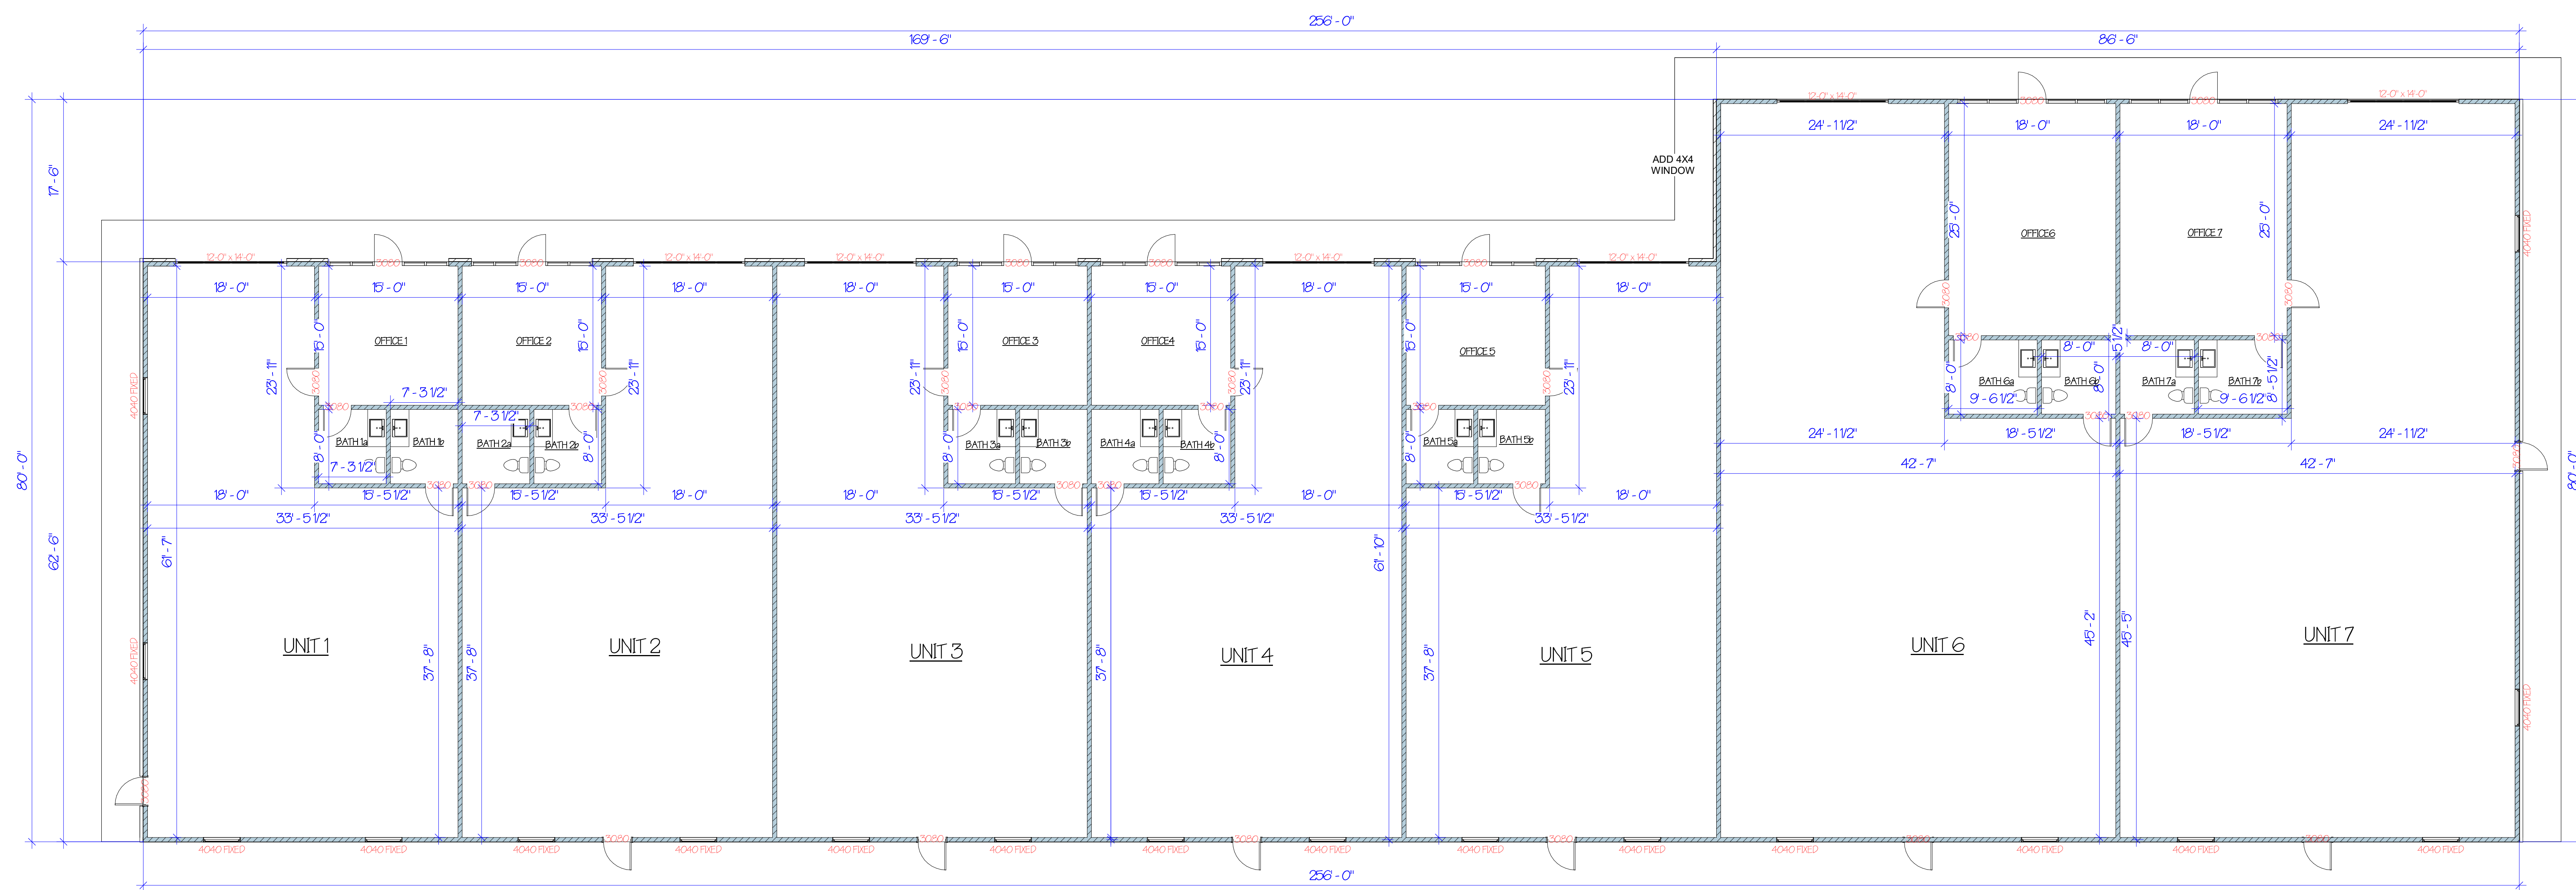

1 WEST BUILDING FLOOR PLAN
SCALE: 1/8" = 1'-0"

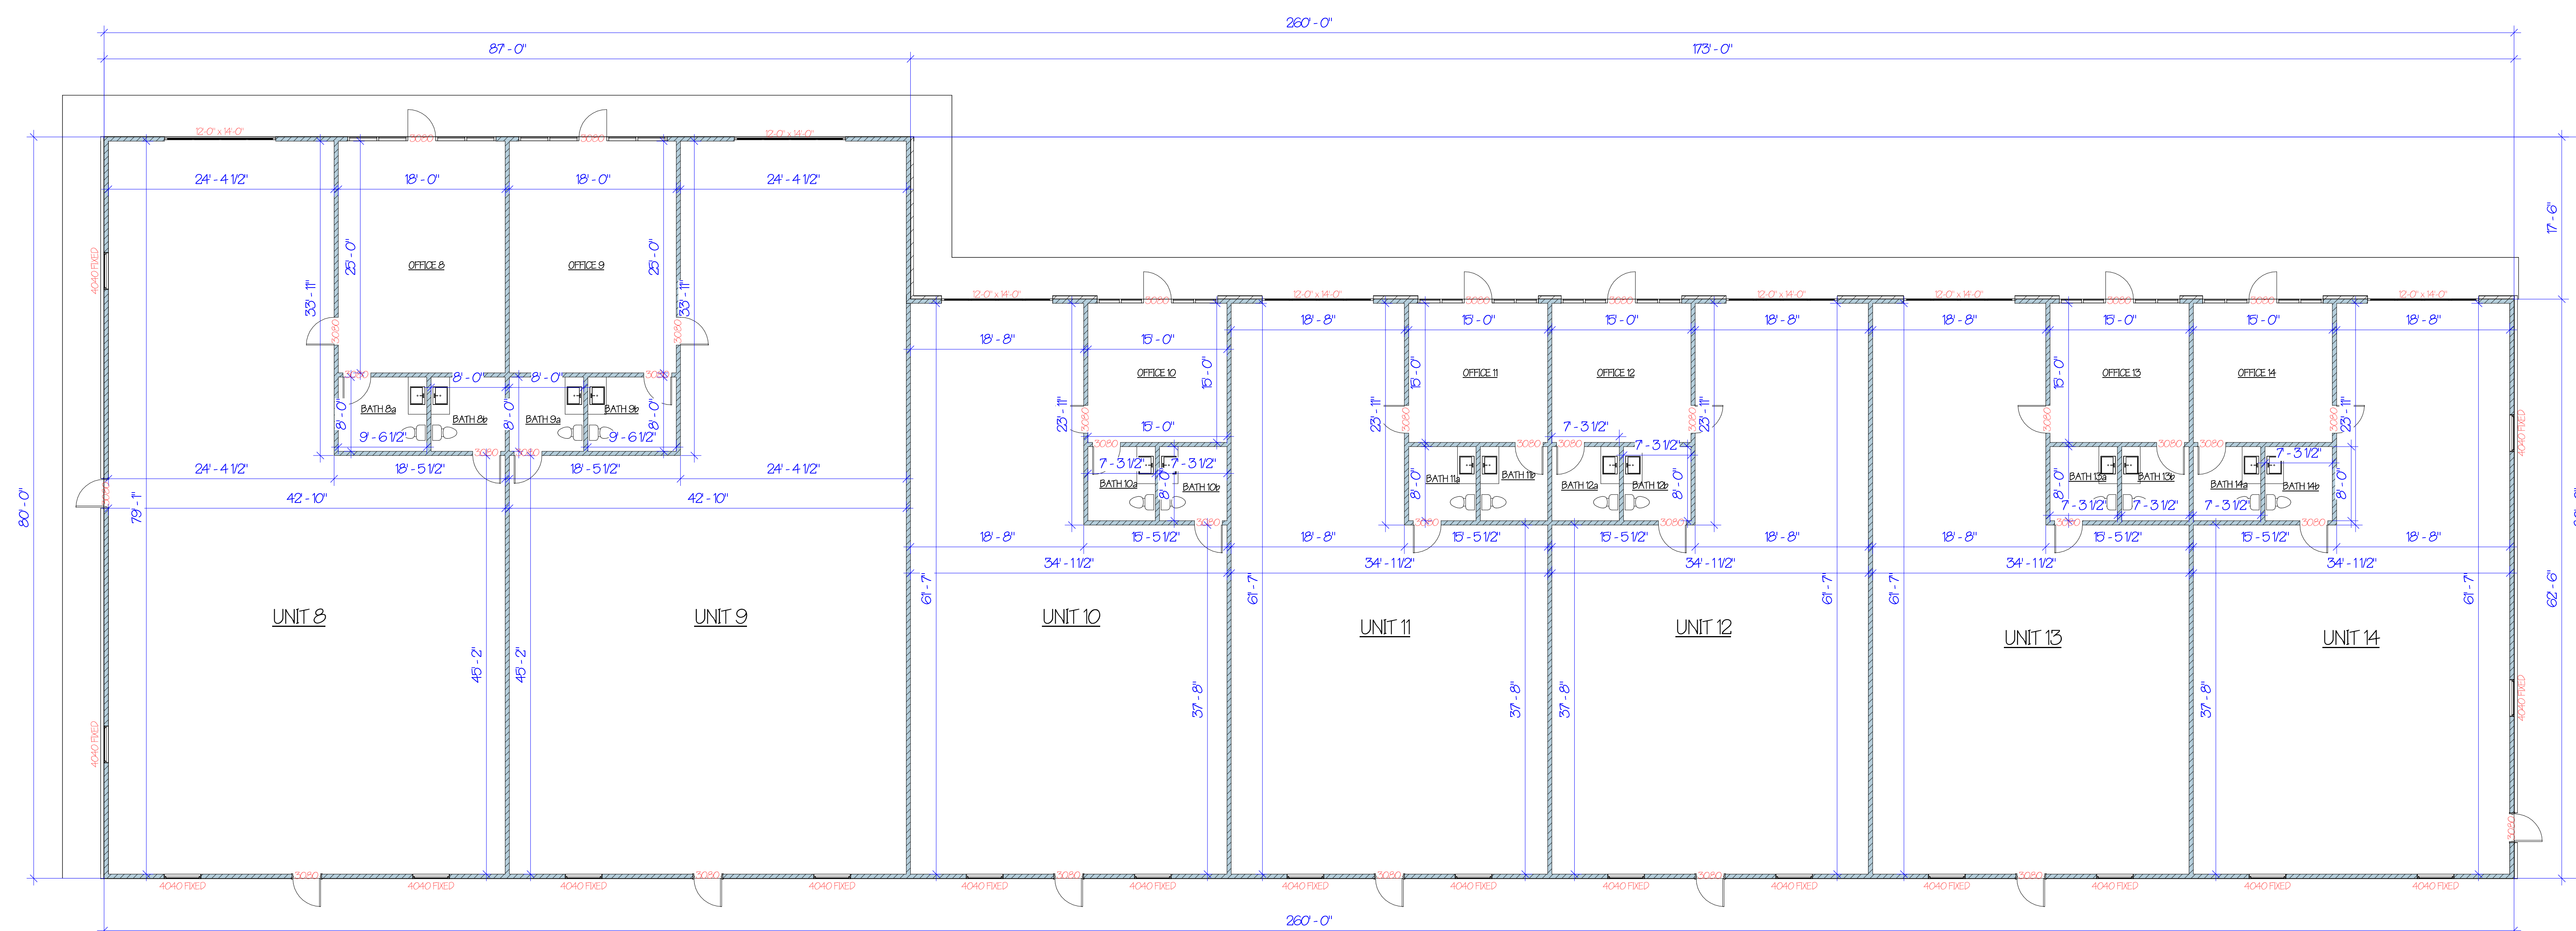

2 EAST BUILDING FLOOR PLAN
SCALE: 1/8" = 1'-0"

REVISION SCHEDULE		
No.	Description	Date

Copyright © High Pointe Drafting. All rights reserved.
This set of floor plans is a preliminary drawing. It is not to be used for construction without the approval of the architect. No part of this drawing shall be reproduced or transmitted in any form or by any means, electronic or mechanical, including photocopying, recording, or by any information storage and retrieval system, without the prior written permission of High Pointe Drafting.

Doreen St.
Light Industrial

Designed for

Roots Deep
Development

Date FEB. 2024

Drawn by DSW

Sheet

733
OF
XX


REVISIONS

2/20/2024 6:38:21 AM


GRAPHIC SCALE

0 4'-0" 8'-0" 16'-0"


SCALE: 1/8" = 1'-0"

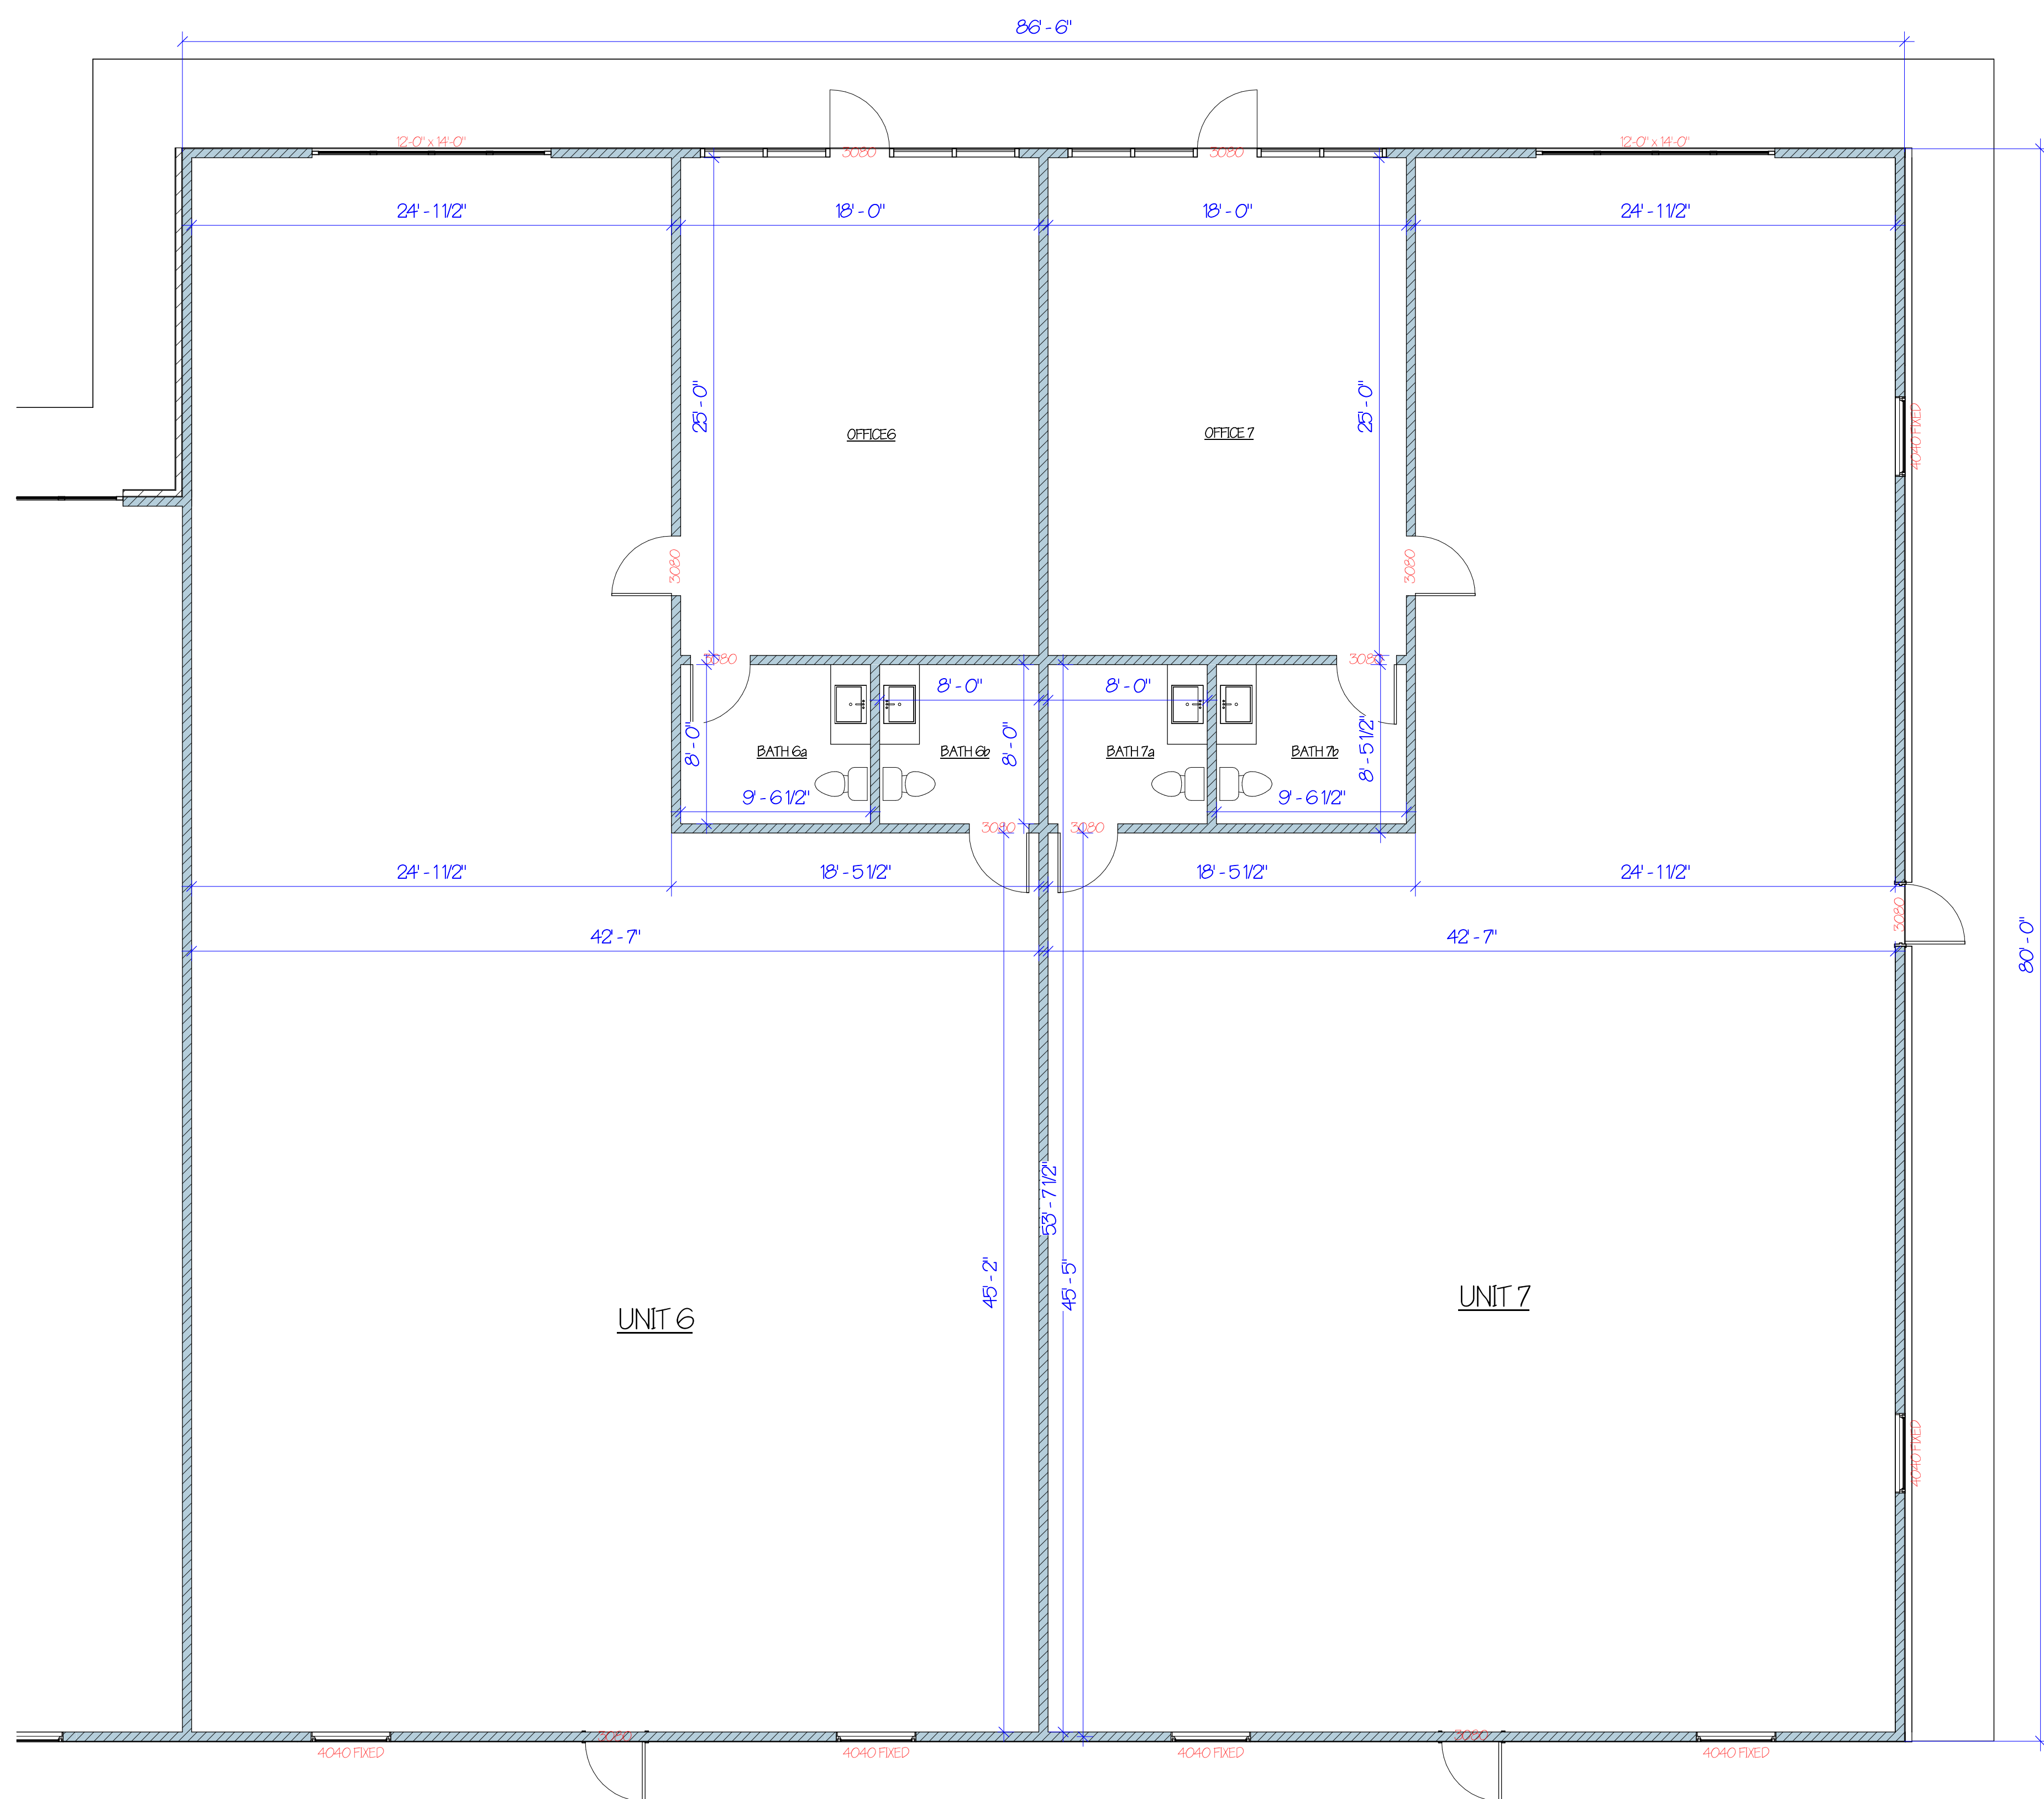


1 WEST BUILDING LARGER UNIT LAYOUT
SCALE: 3/16" = 1'-0"

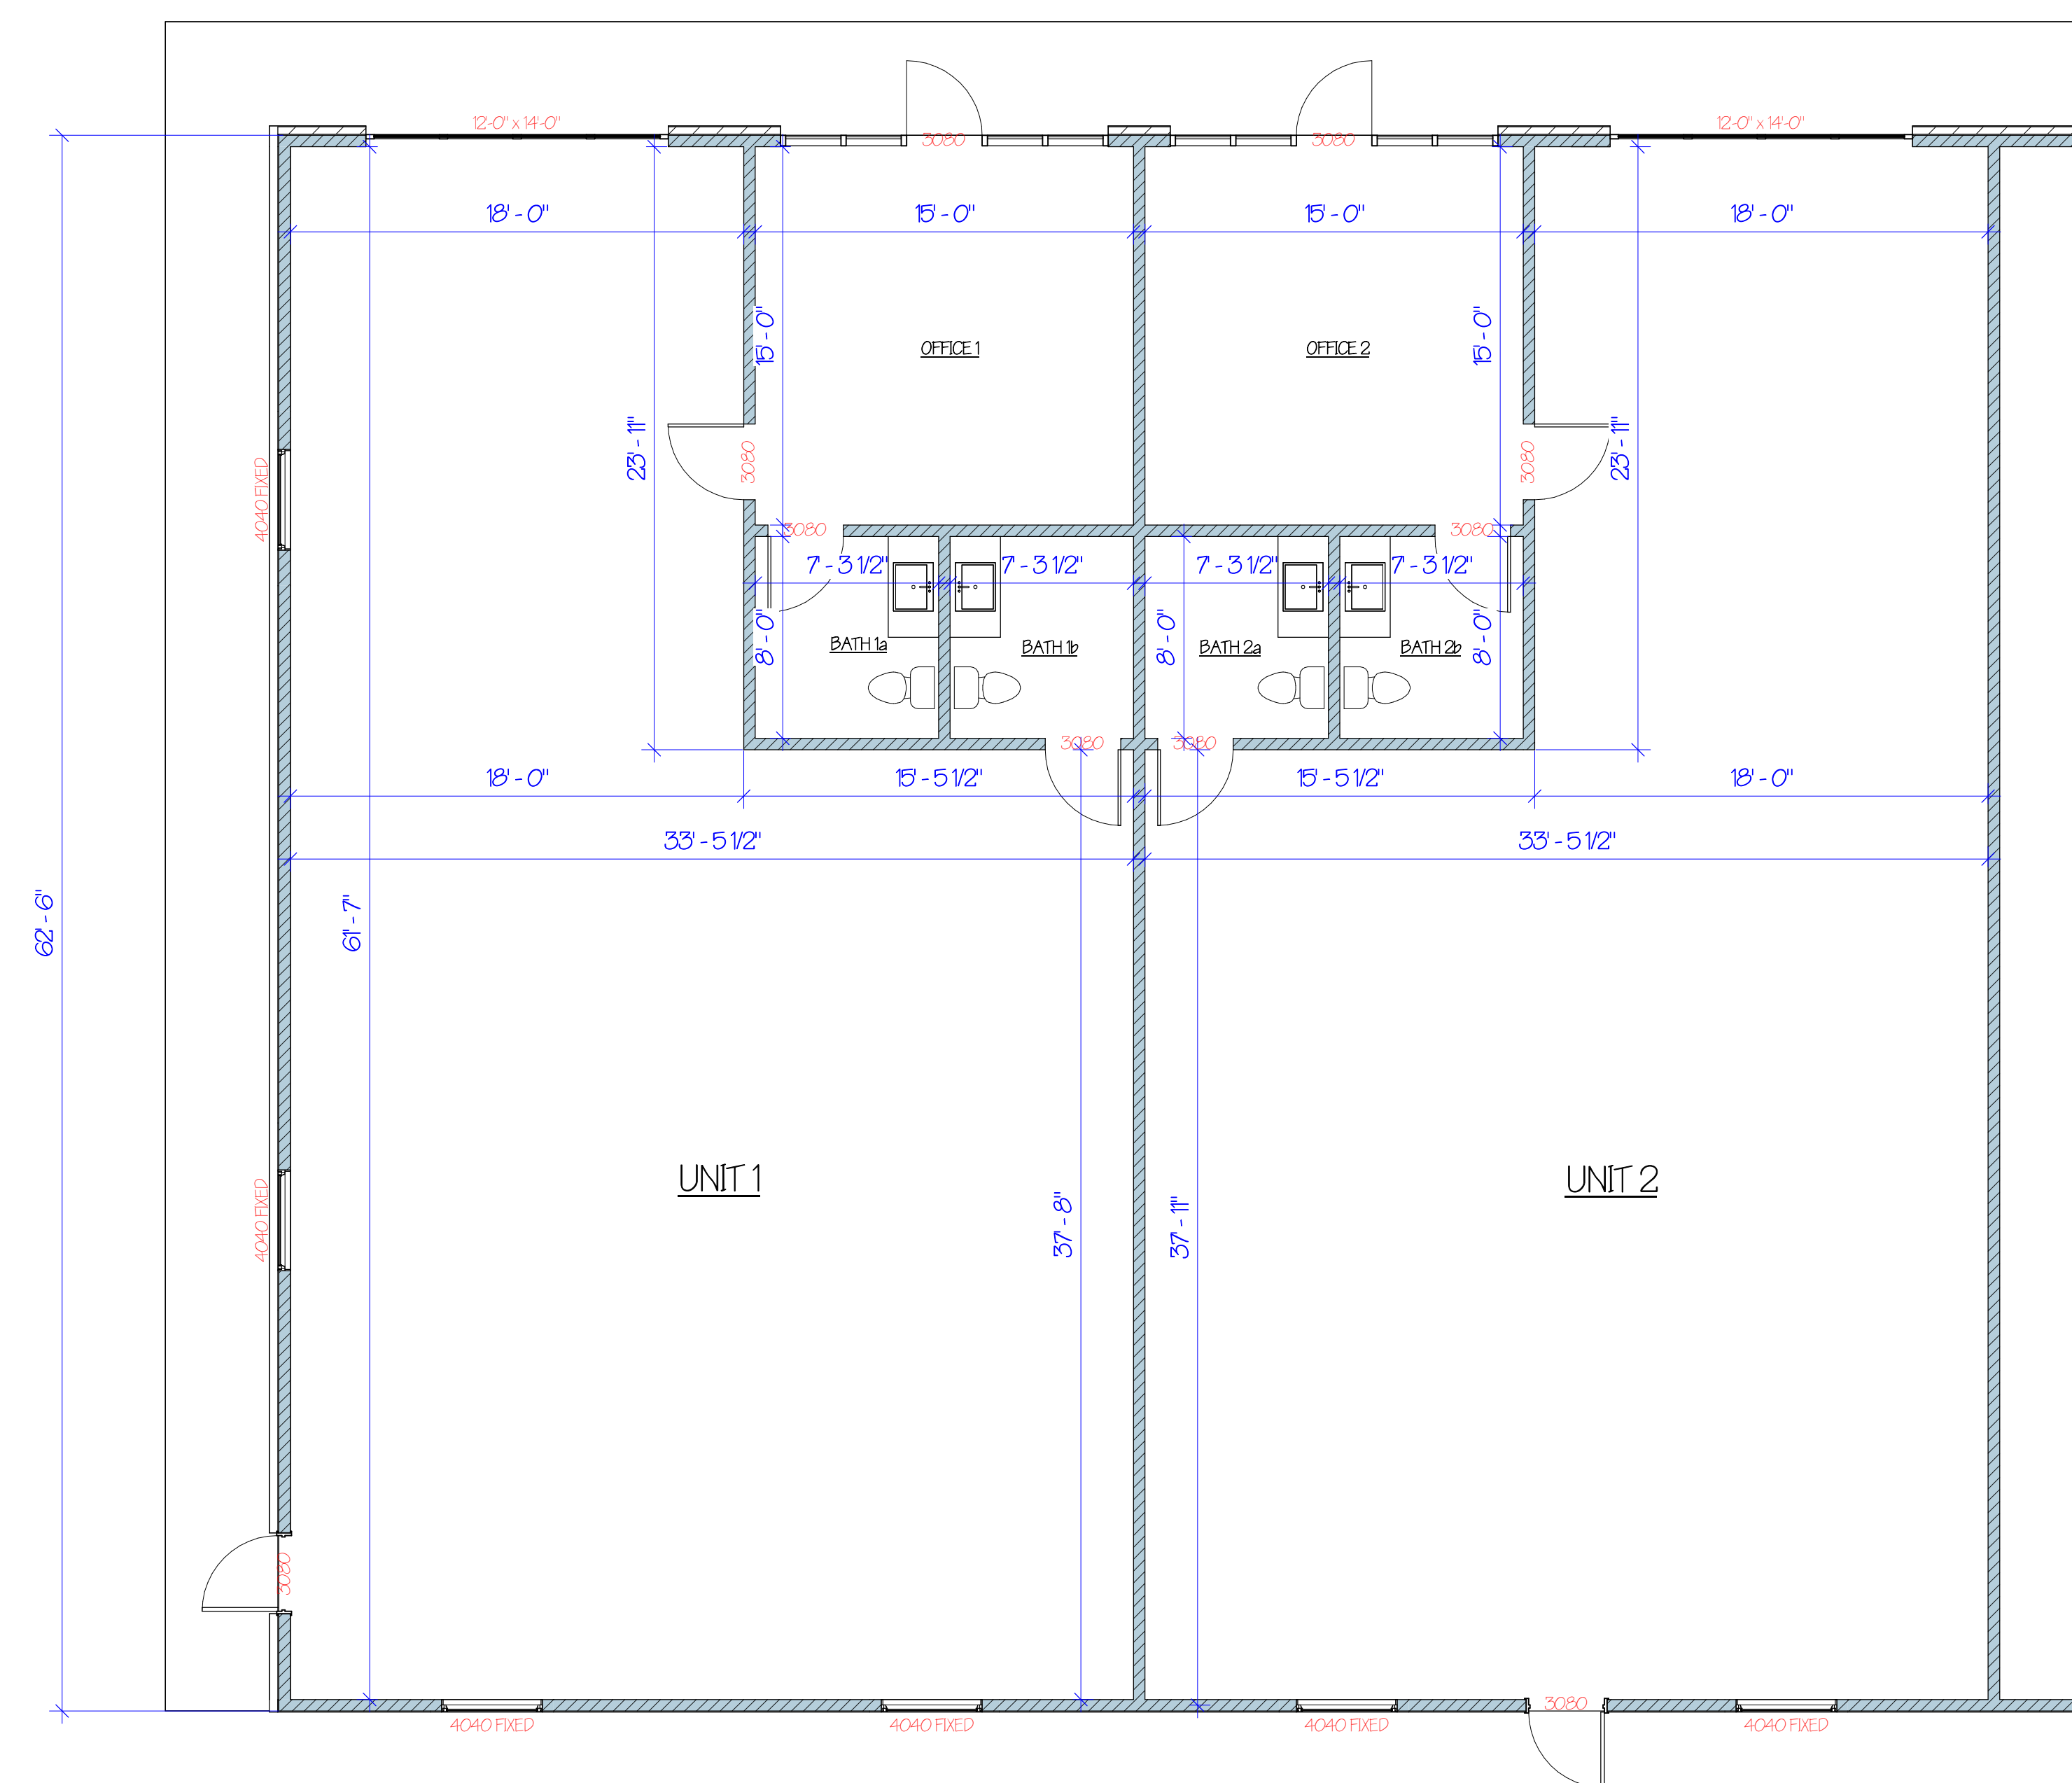

2 WEST BUILDING SMALLER UNIT LAYOUT
SCALE: 3/16" = 1'-0"


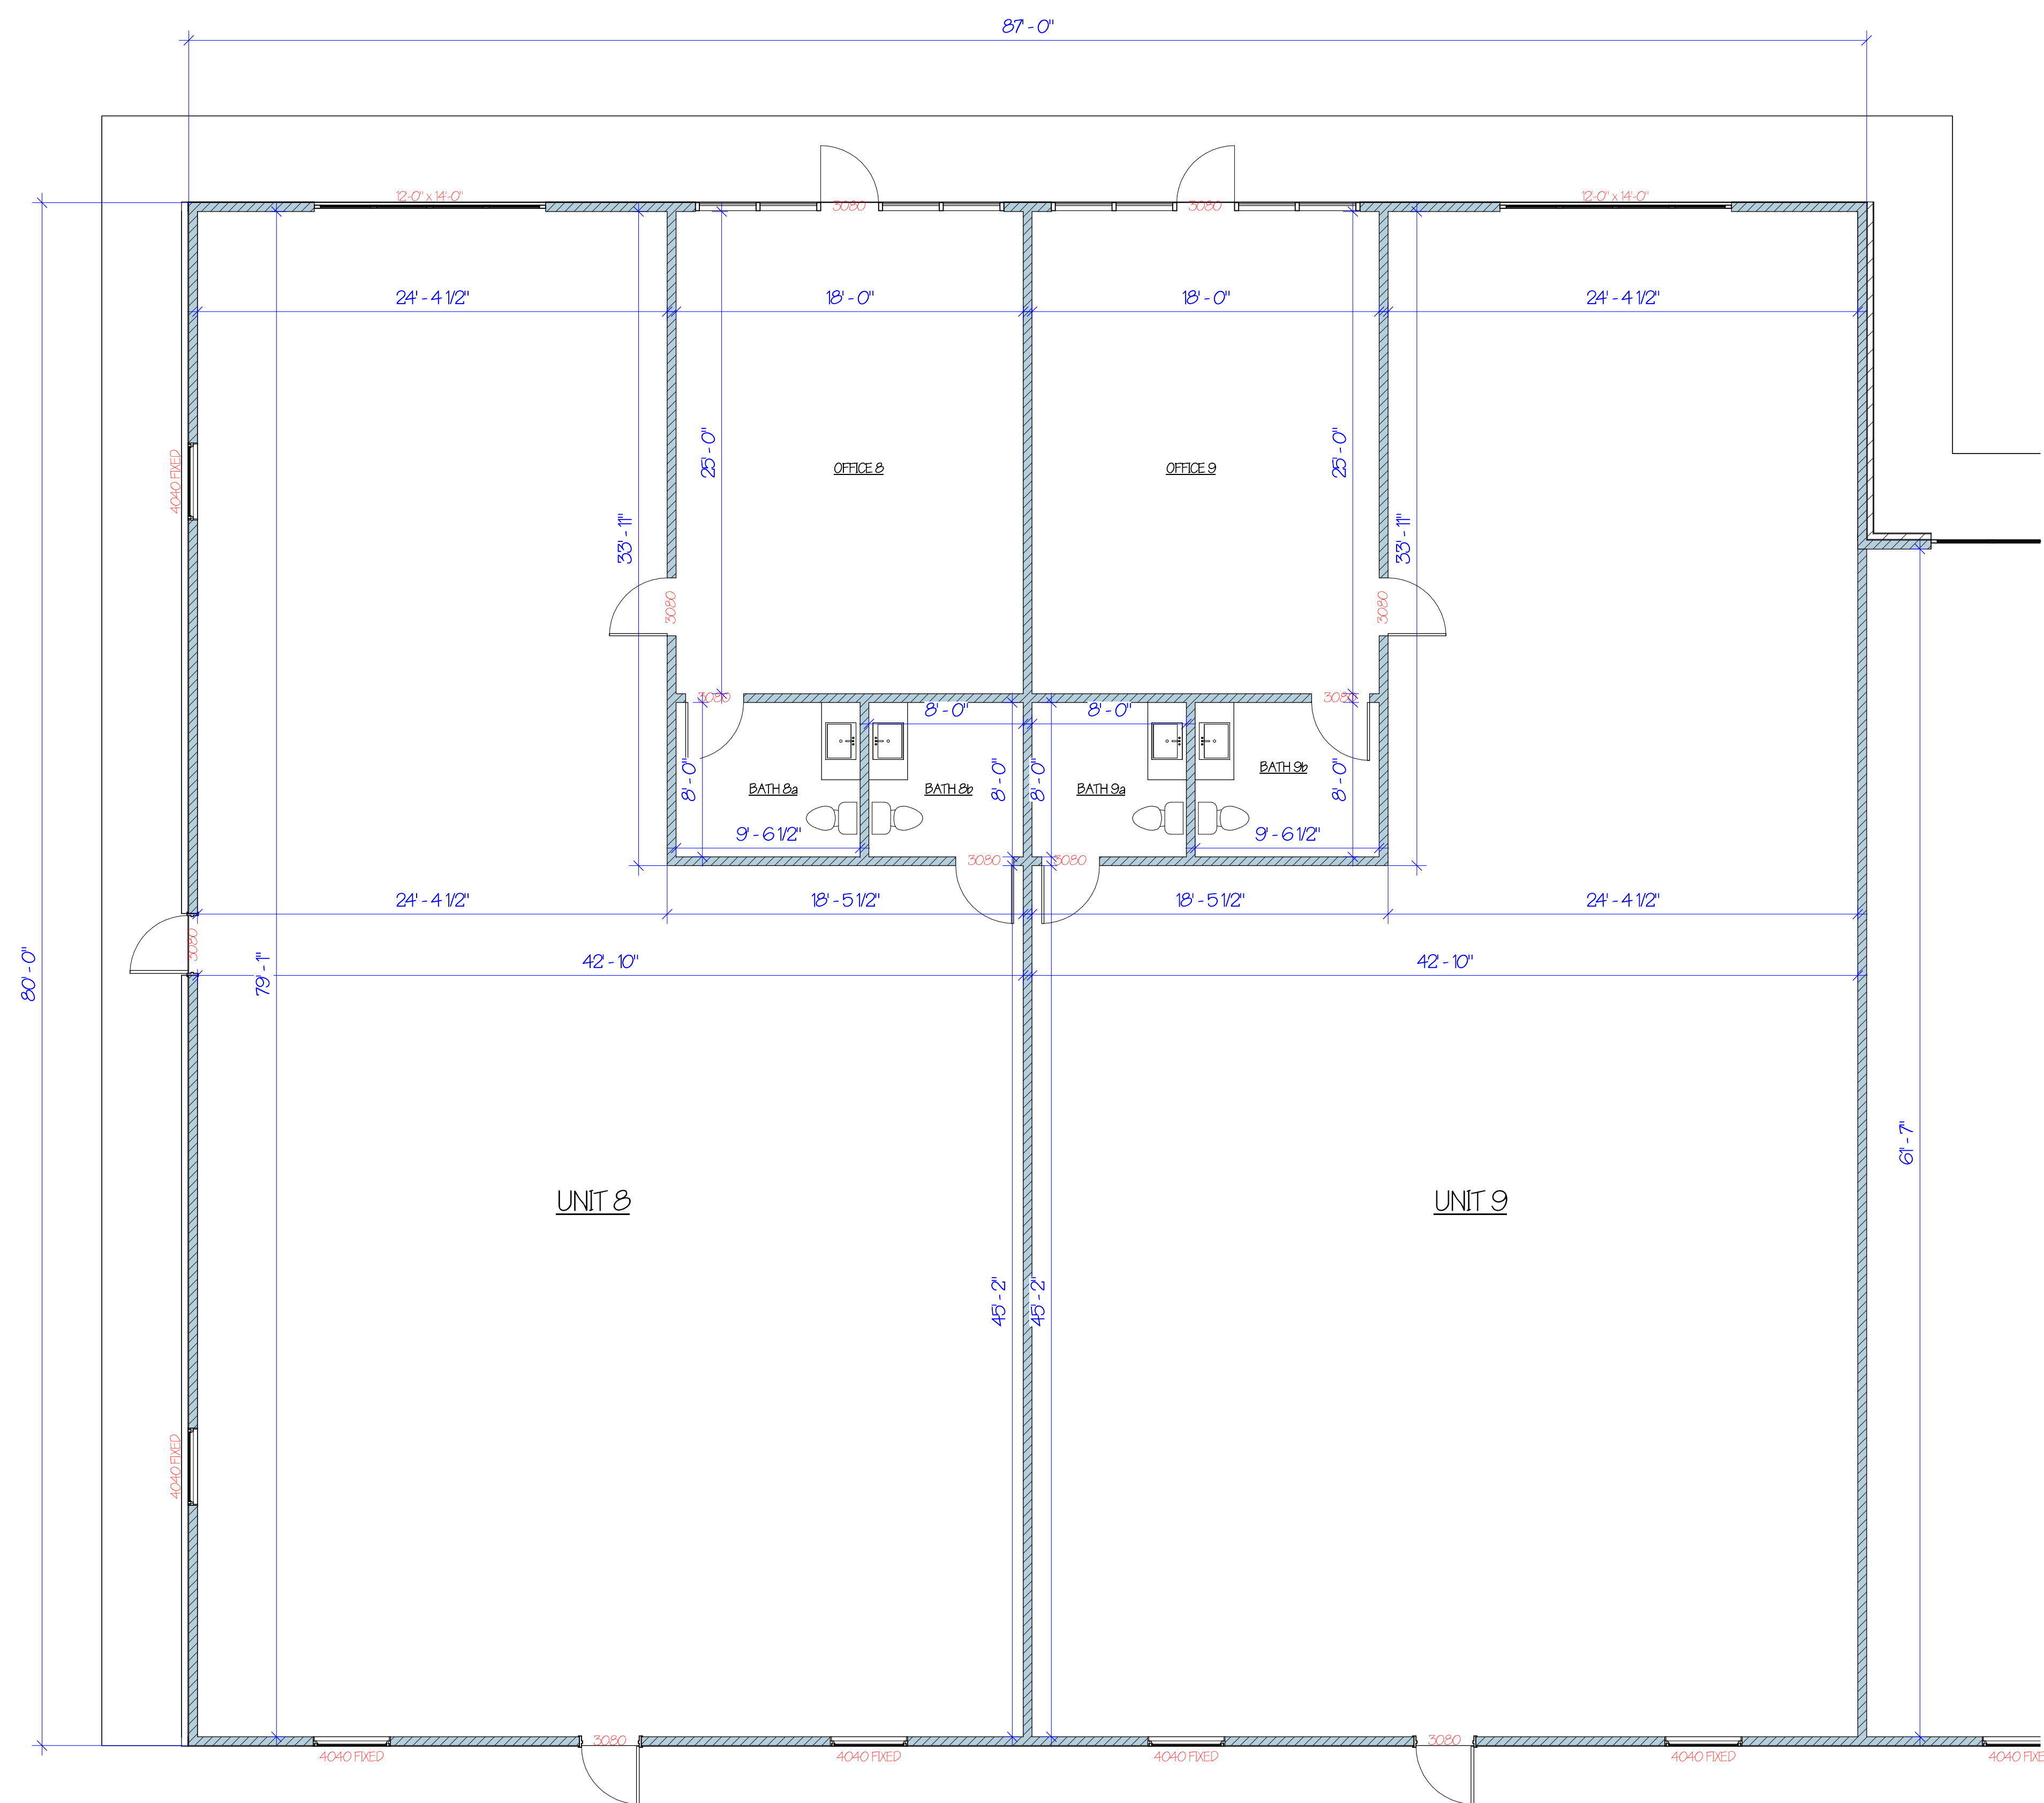



① EAST BUILDING LARGER UNIT LAYOUT
SCALE: 3/16" = 1'-0"

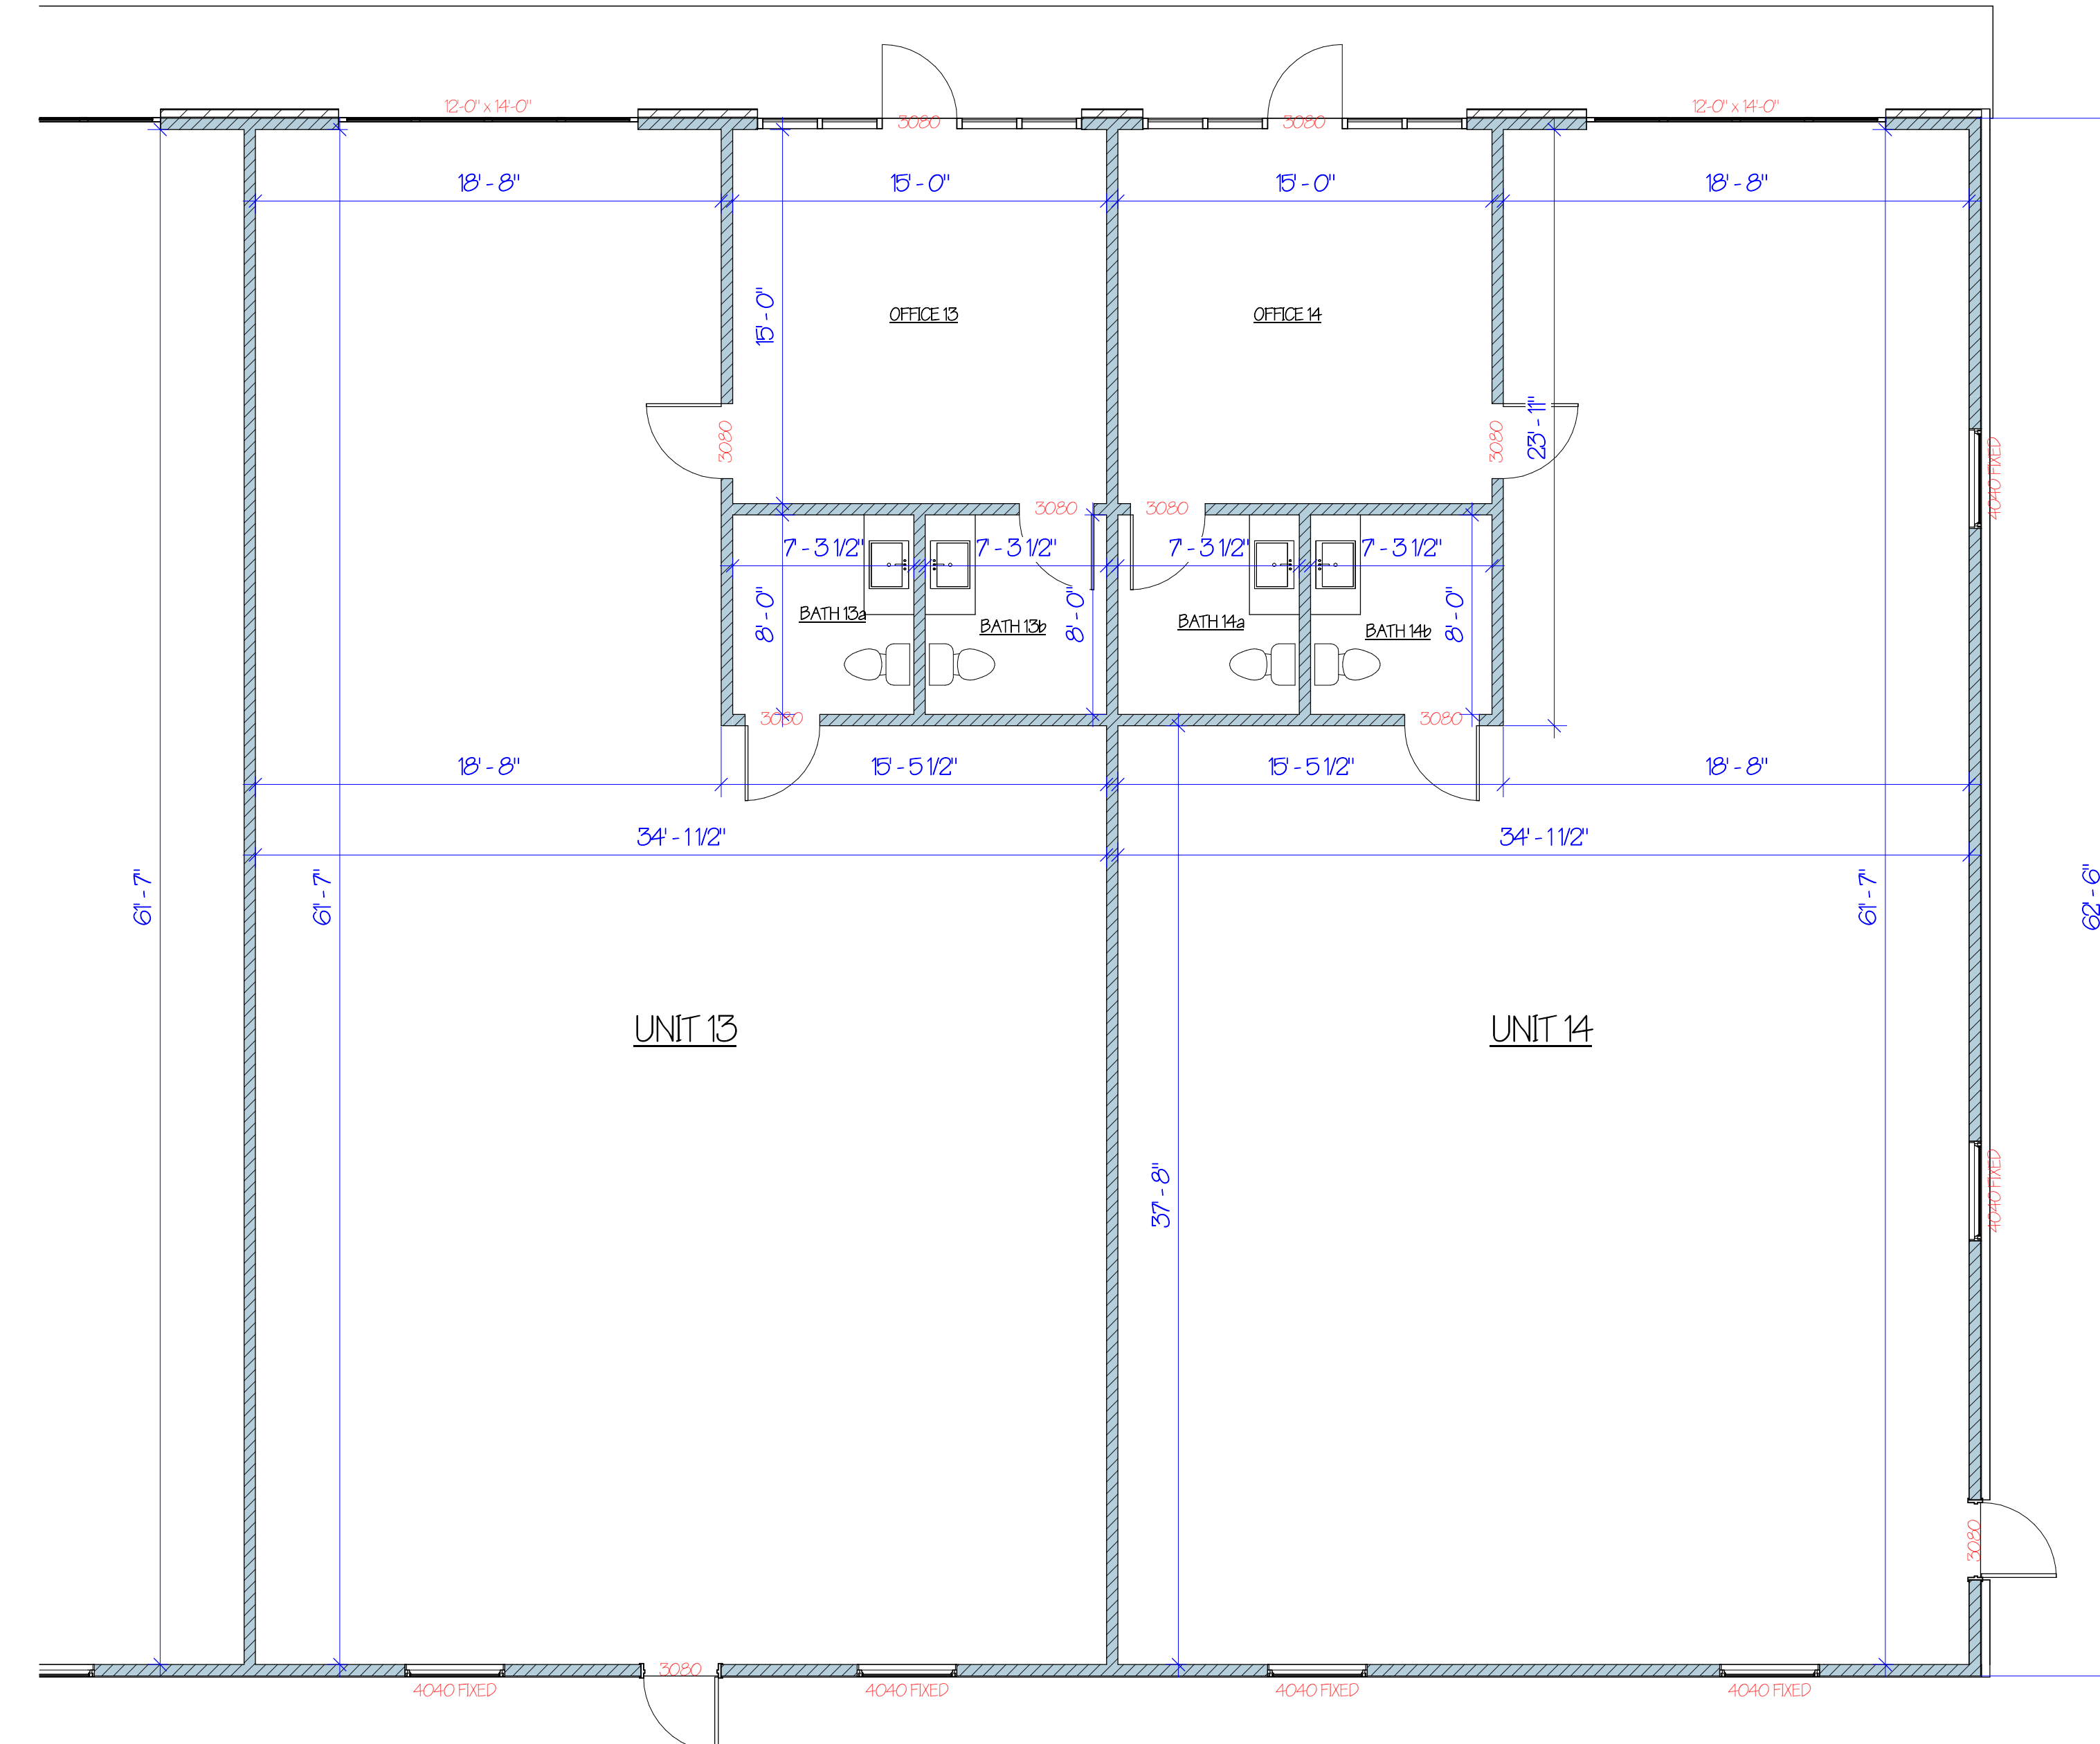

② EAST BUILDING SMALLER UNIT LAYOUT
SCALE: 3/16" = 1'-0"








FOOTAGES

  
-  EAST BUILDING
-  WEST BUILDING

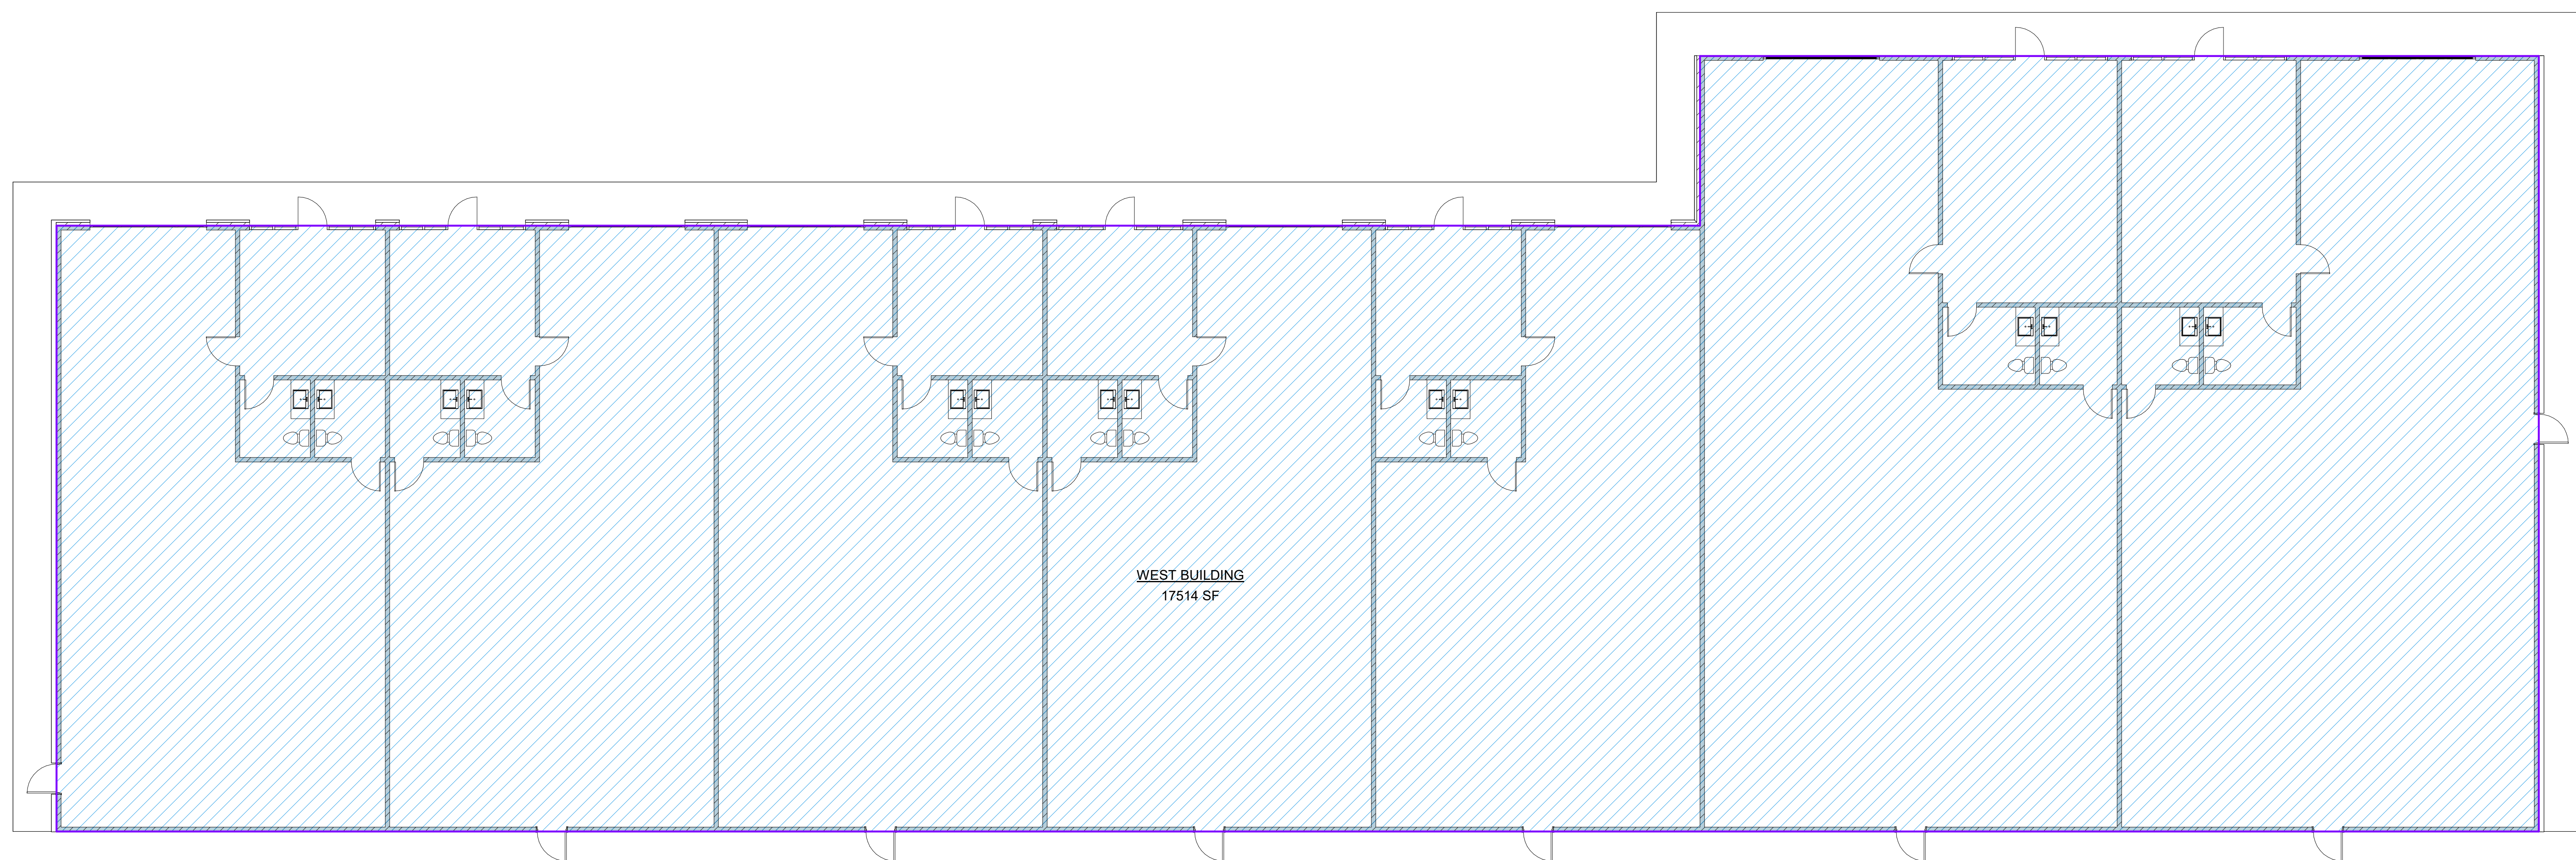


① WEST BUILDING FOOTAGE
SCALE: 1/8" = 1'-0"

TOTAL FOOTAGE

       
-  UNIT 1
-  UNIT 2
-  UNIT 3
-  UNIT 4
-  UNIT 5
-  UNIT 6
-  UNIT 7
-  UNIT 8
-  UNIT 9
-  UNIT 10
-  UNIT 11
-  UNIT 12
-  UNIT 13
-  UNIT 14

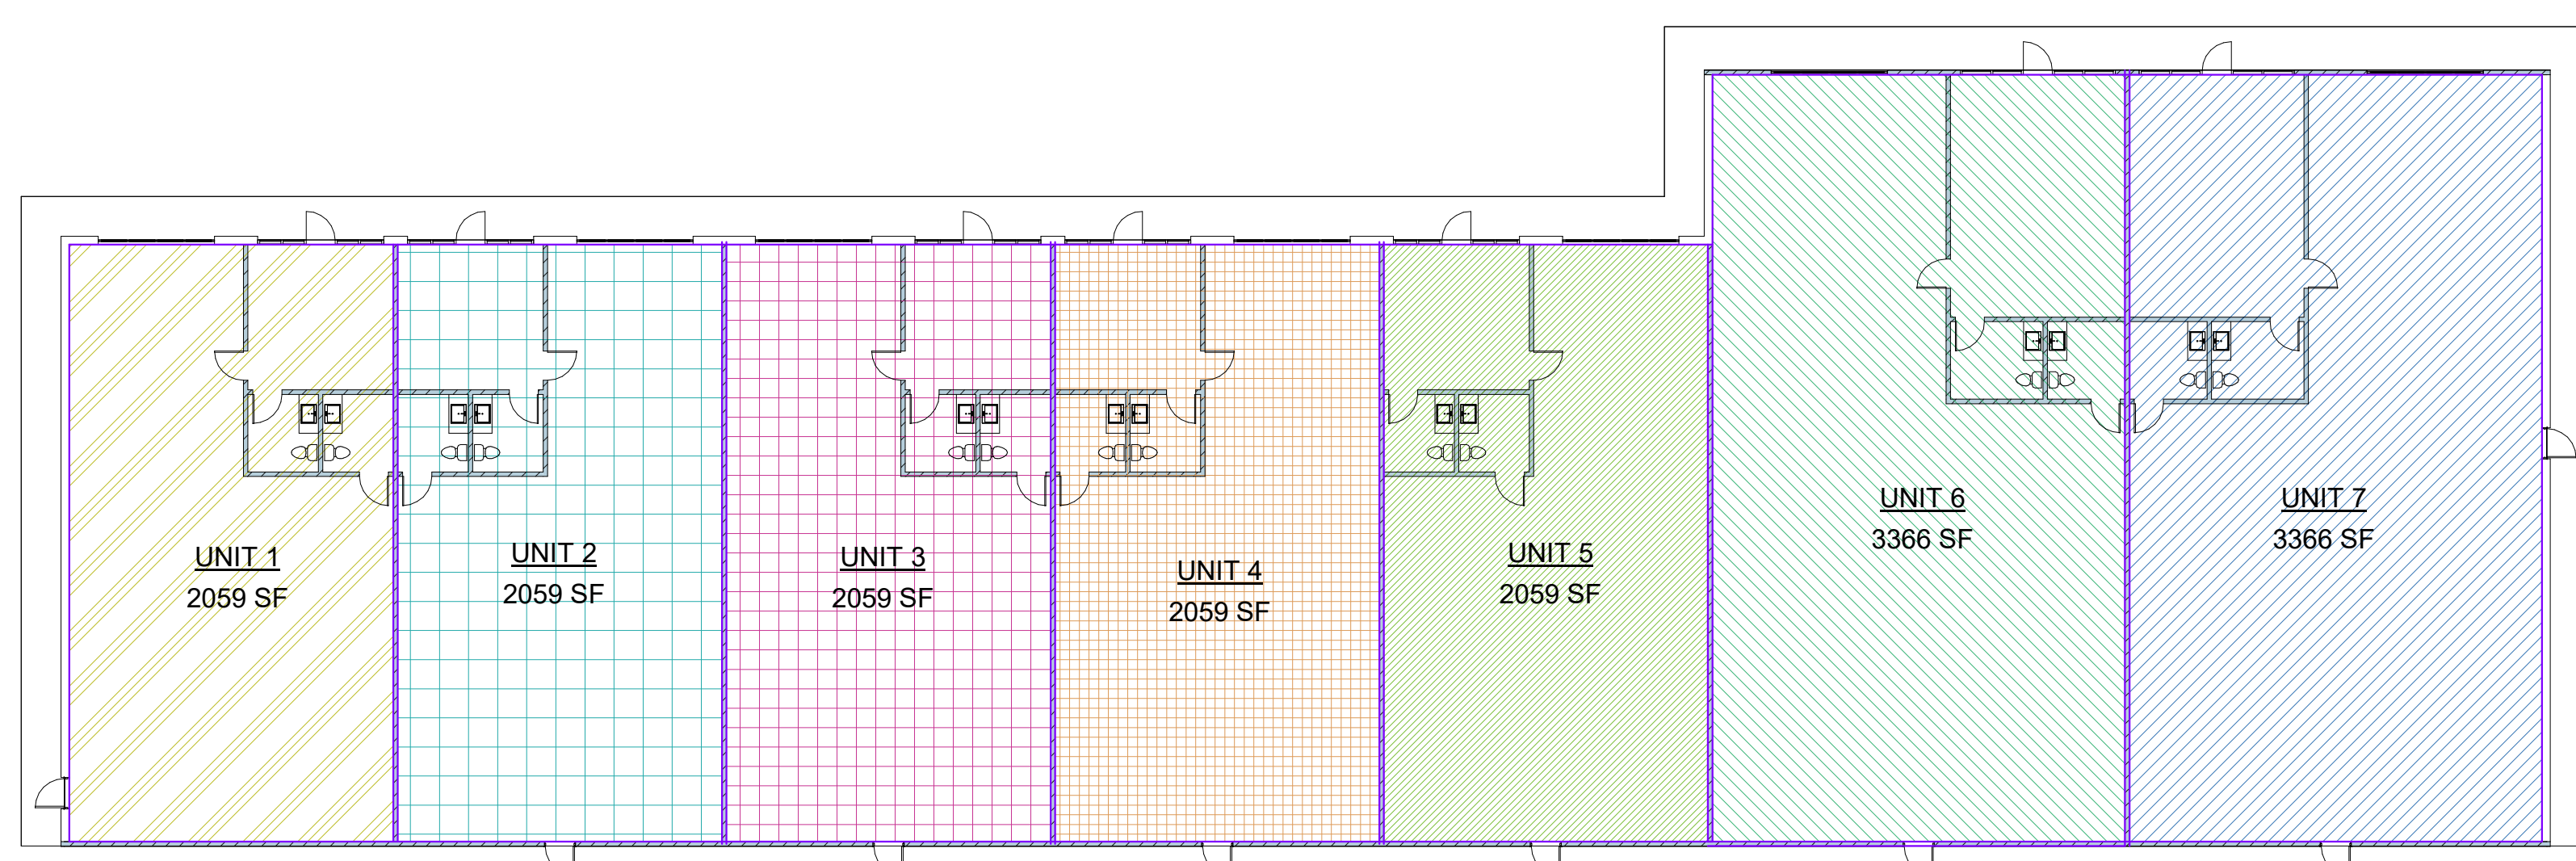

② WEST BUILDING UNIT FOOTAGE
SCALE: 1/16" = 1'-0"

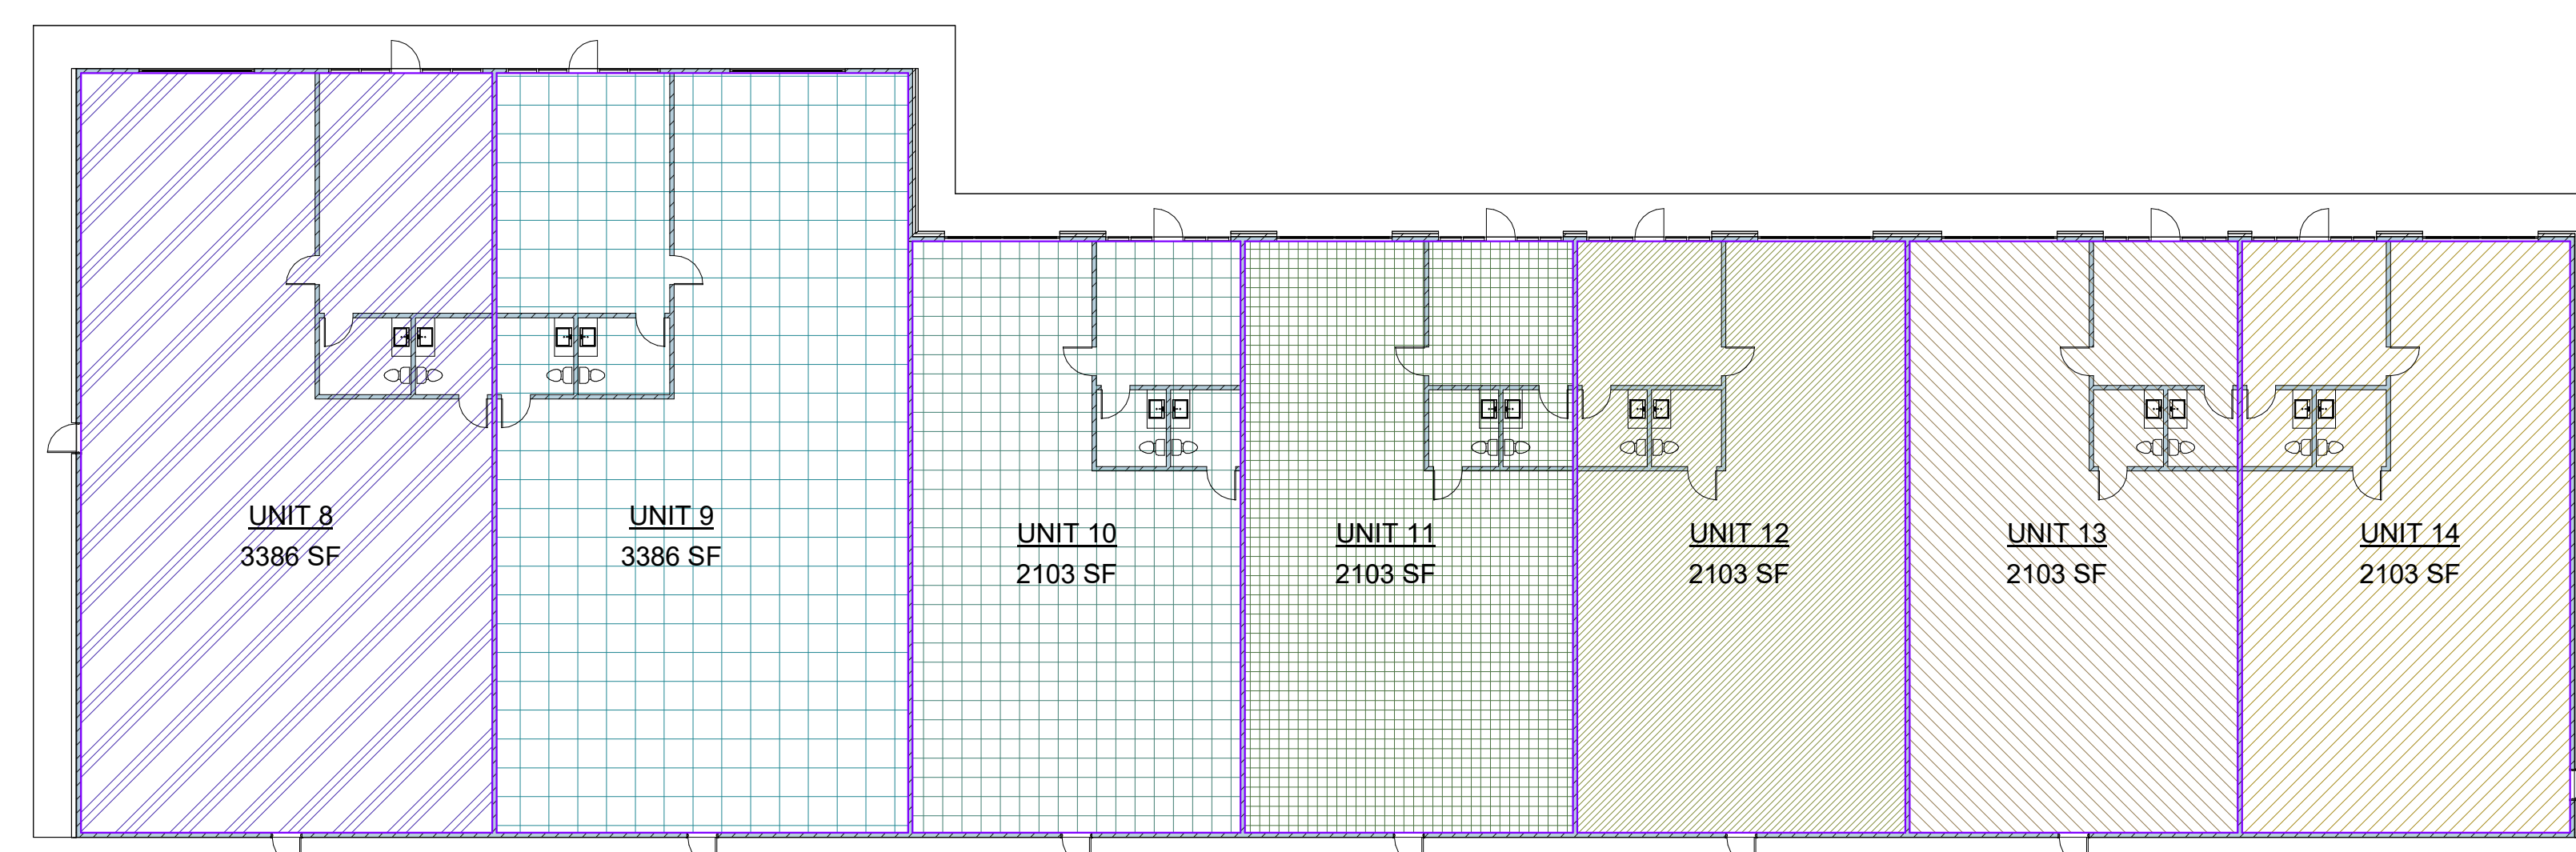

④ EAST BUILDING UNIT FOOTAGE
SCALE: 1/16" = 1'-0"

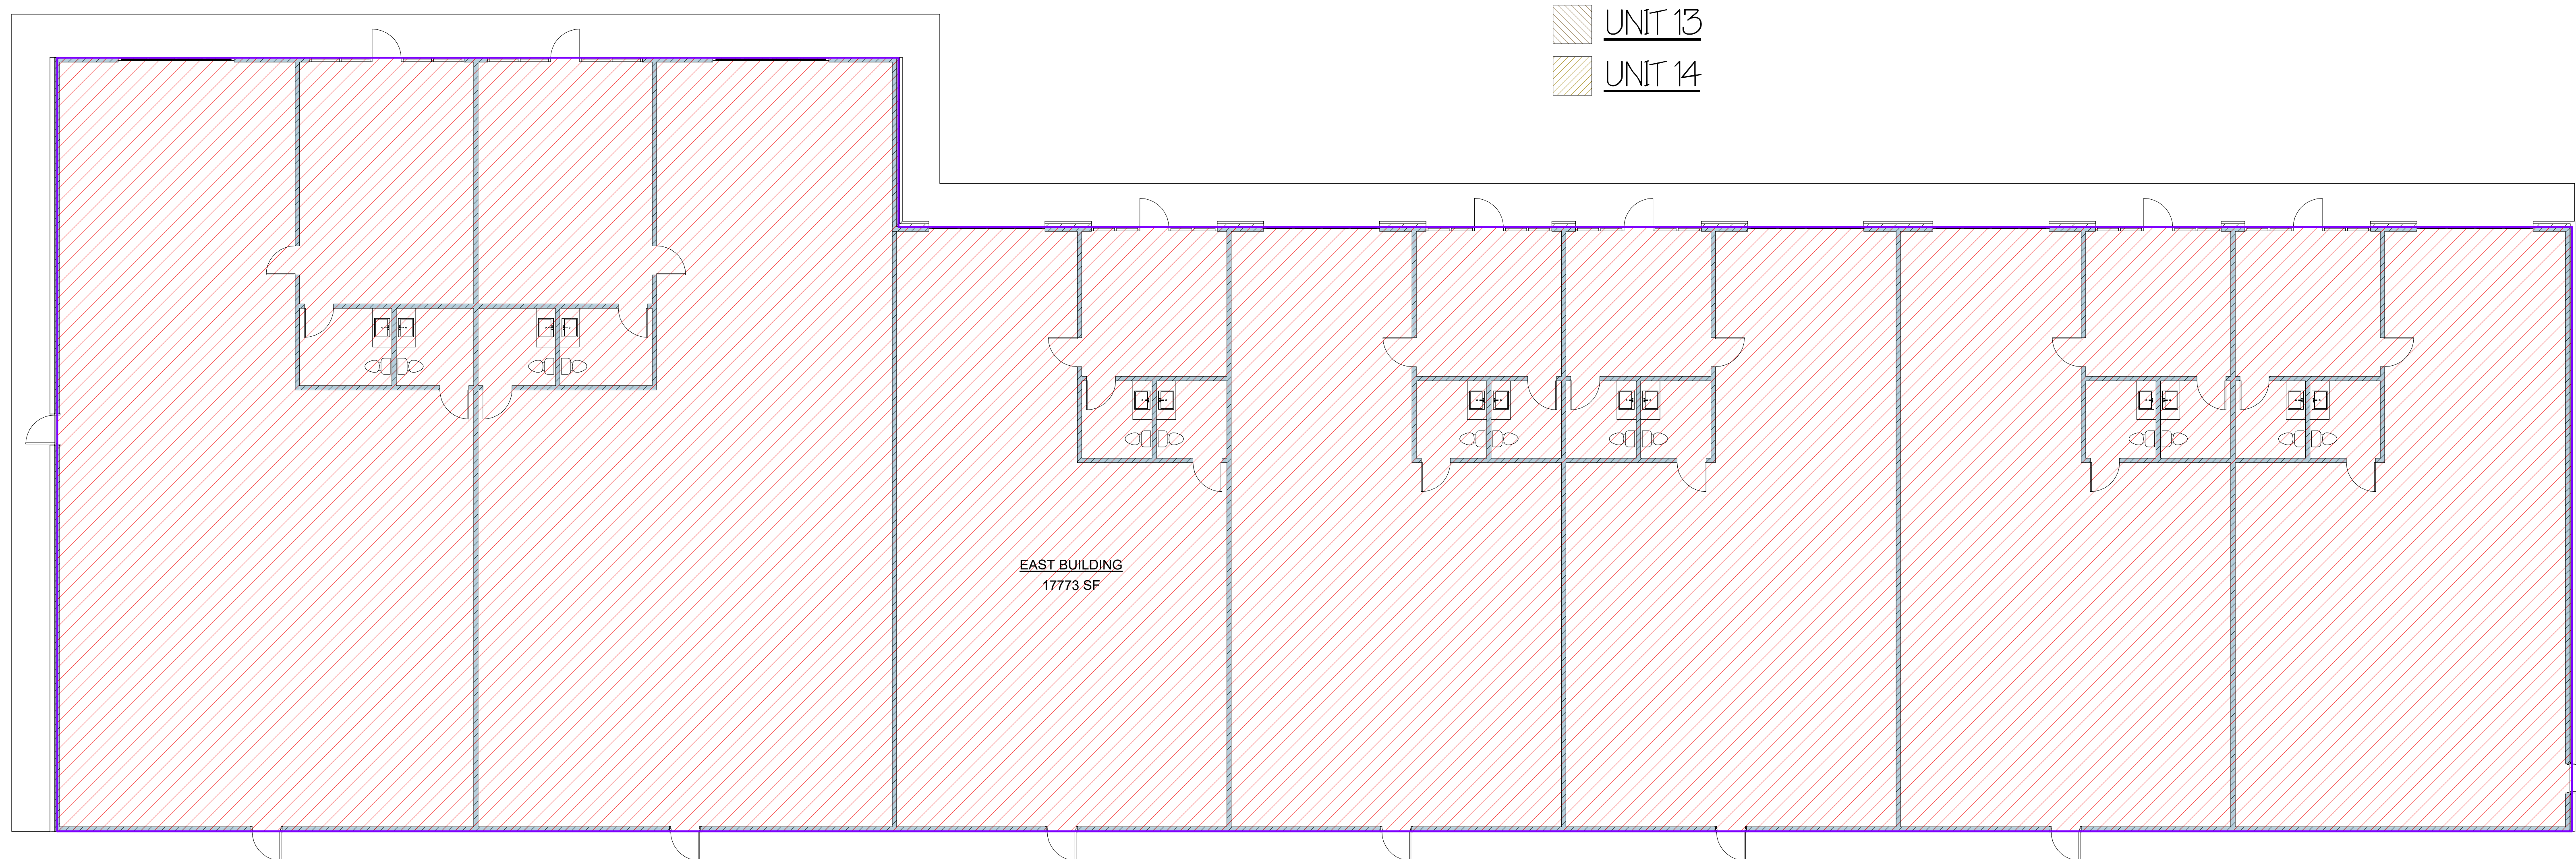

③ EAST BUILDING FOOTAGE
SCALE: 1/8" = 1'-0"

FOOTAGE CALCULATIONS		
NAME	AREA	LEVEL
WEST BUILDING	17514 SF	MAIN LEVEL
EAST BUILDING	17773 SF	MAIN LEVEL
TOTAL FLOOR AREA	35286 SF	

TOTAL FOOTAGE		
Name	Area	Level
UNIT 1	2059 SF	MAIN LEVEL
UNIT 2	2059 SF	MAIN LEVEL
UNIT 3	2059 SF	MAIN LEVEL
UNIT 4	2059 SF	MAIN LEVEL
UNIT 5	2059 SF	MAIN LEVEL
UNIT 6	3366 SF	MAIN LEVEL
UNIT 7	3366 SF	MAIN LEVEL
UNIT 8	3386 SF	MAIN LEVEL
UNIT 9	3386 SF	MAIN LEVEL
UNIT 10	2103 SF	MAIN LEVEL
UNIT 11	2103 SF	MAIN LEVEL
UNIT 12	2103 SF	MAIN LEVEL
UNIT 13	2103 SF	MAIN LEVEL
UNIT 14	2103 SF	MAIN LEVEL
GRAND TOTAL:	34314 SF	

REVISION SCHEDULE

No.	Description	Date
-----	-------------	------

Copyright © High Pointe Drafting. All rights reserved.
This set of plans is a property of High Pointe
Drafting and shall not be reproduced or
transmitted in any form or by any means
without the written permission of High Pointe
Drafting.

Doreen St.
Light Industrial

Designed for

Roots Deep
Development

Date FEB. 2024

Drawn by DSW

Sheet

A4.0
OF
XX


REVISIONS

2/20/2024 6:38:25 AM


GRAPHIC SCALE

0 4'-0" 8'-0" 16'-0"


SCALE: 1/8" = 1'-0"

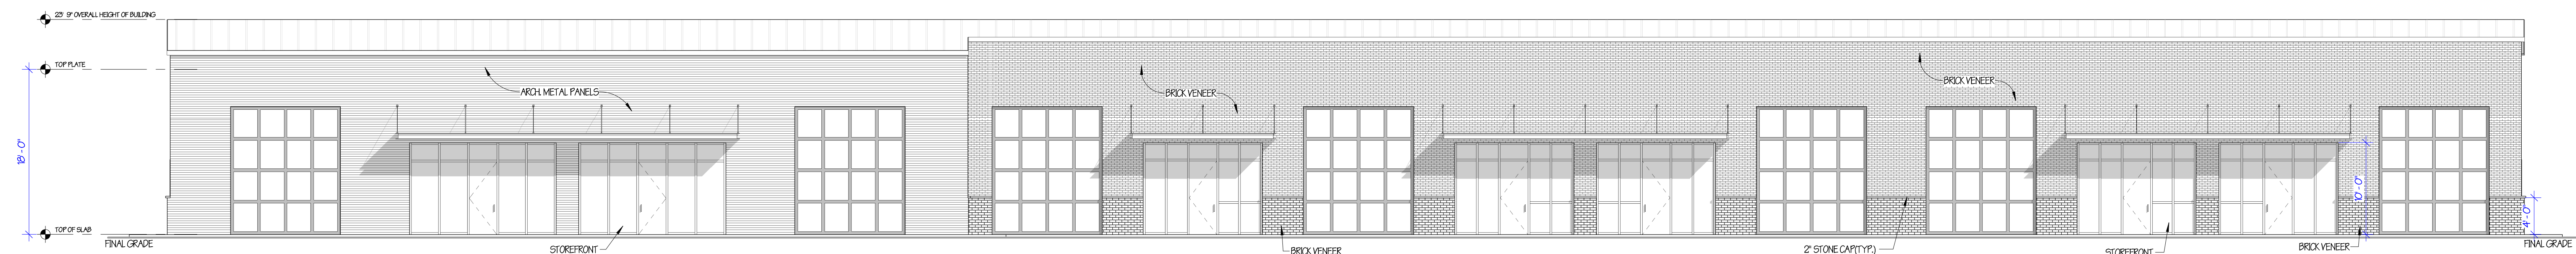


① FRONT ELEVATION (NORTH) WEST BLDG.
SCALE: 1/8" = 1'-0"

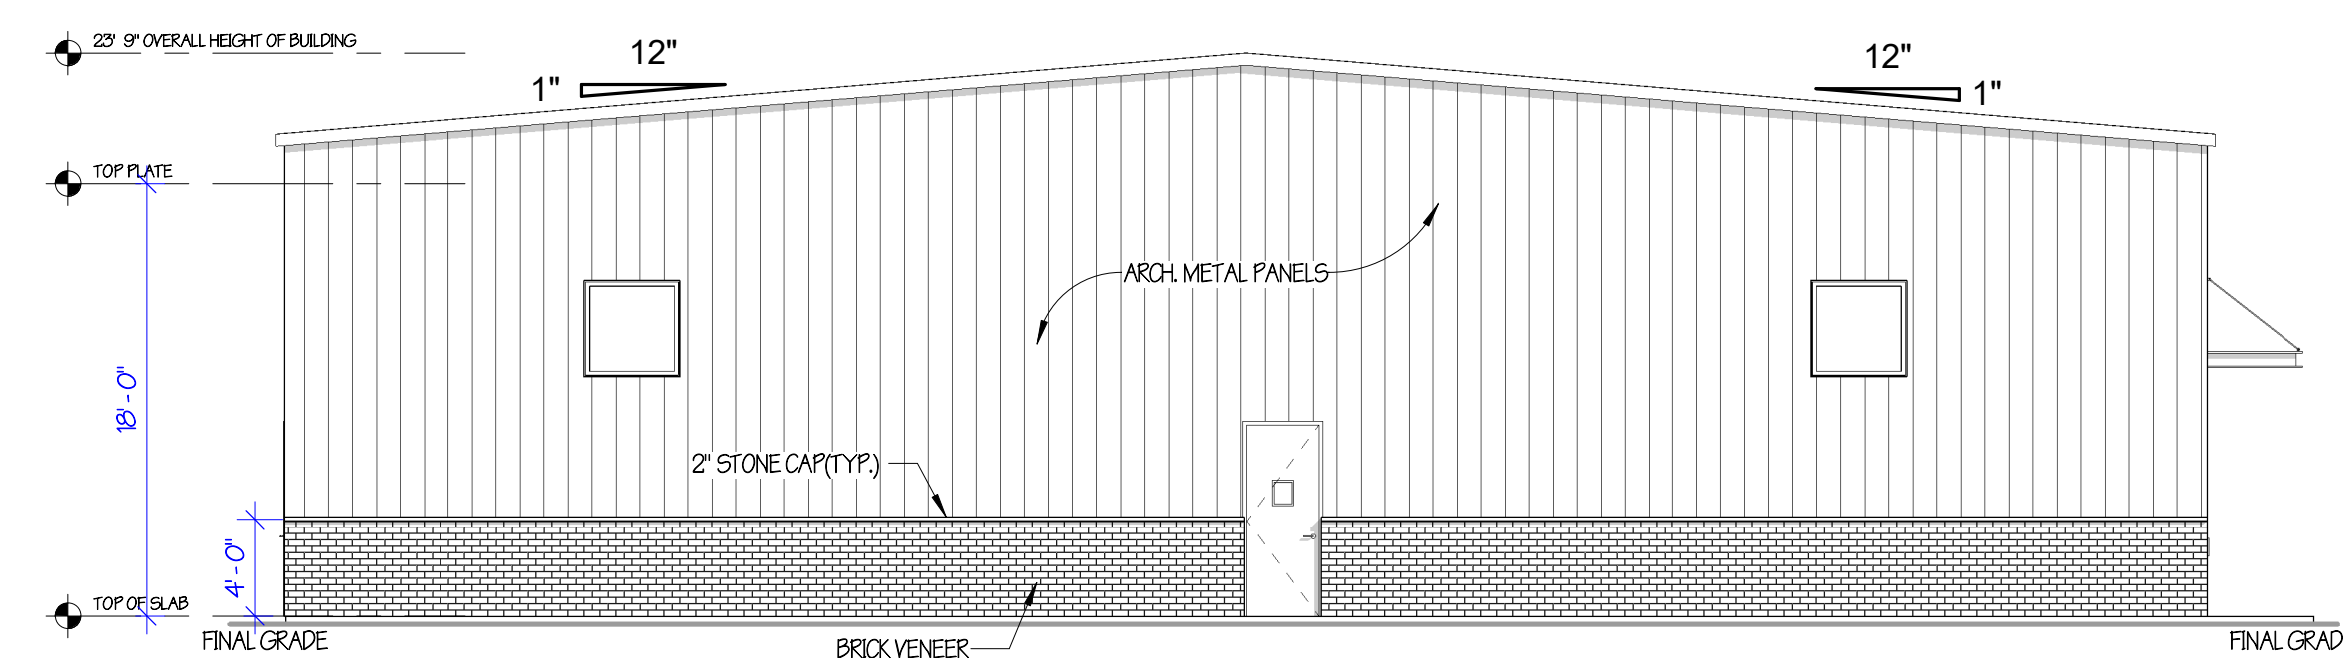


② LEFT ELEVATION (EAST) WEST BLDG.
SCALE: 1/8" = 1'-0"

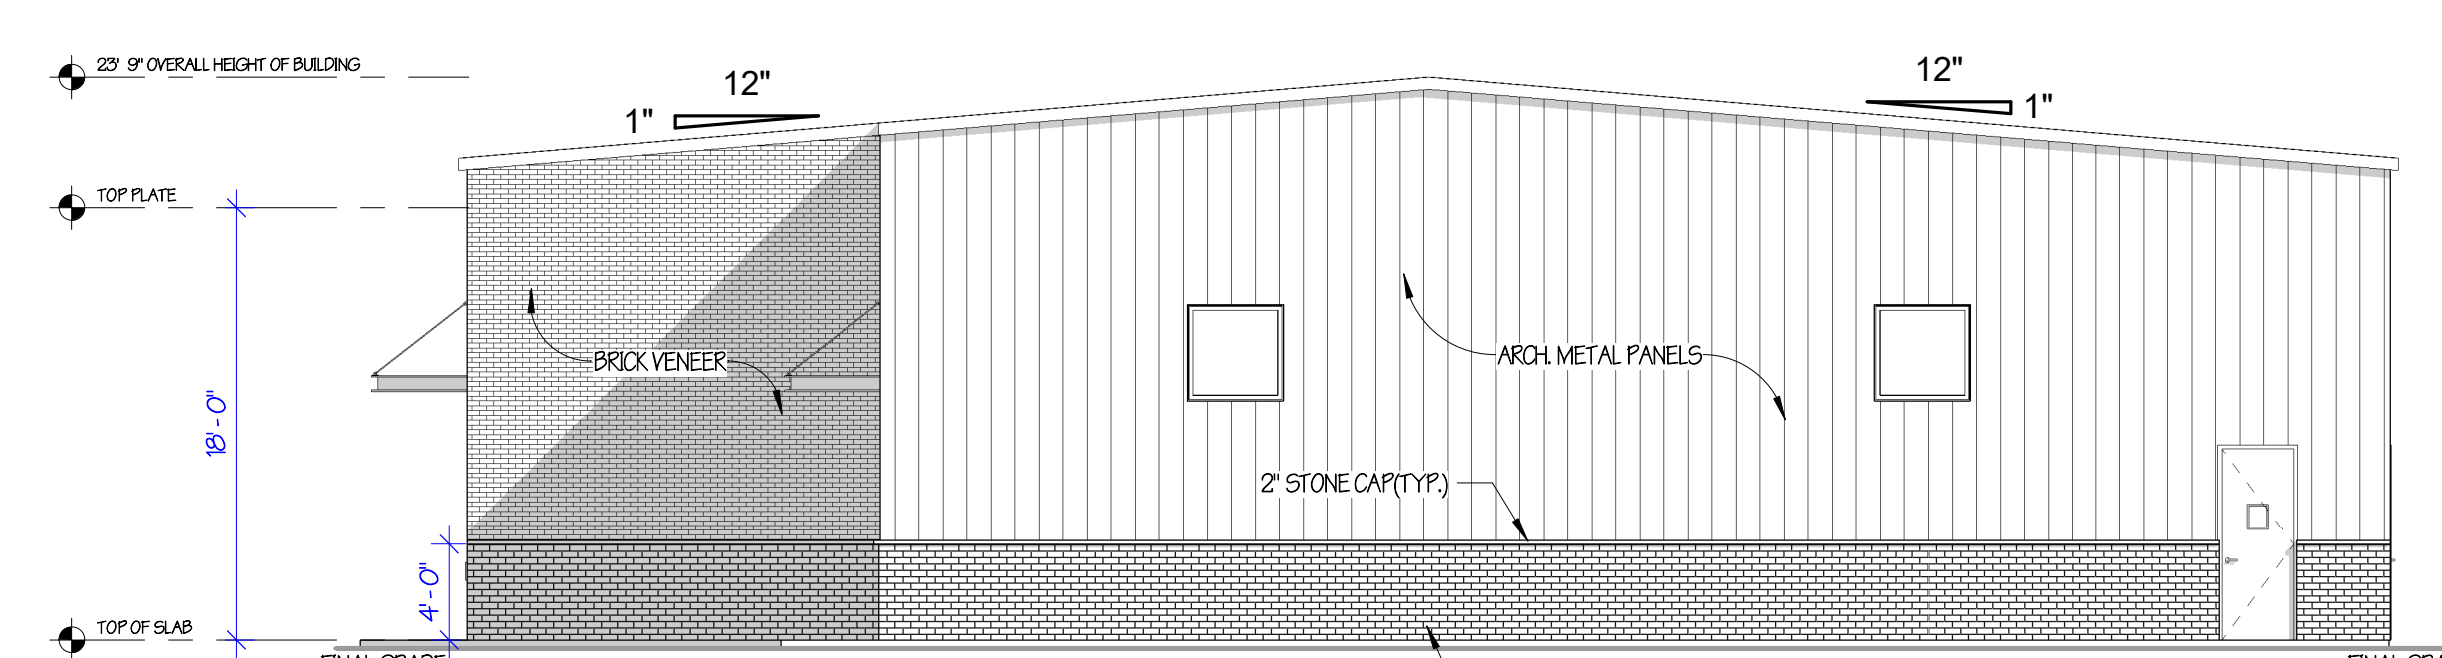


③ RIGHT ELEVATION (WEST) WEST BLDG.
SCALE: 1/8" = 1'-0"

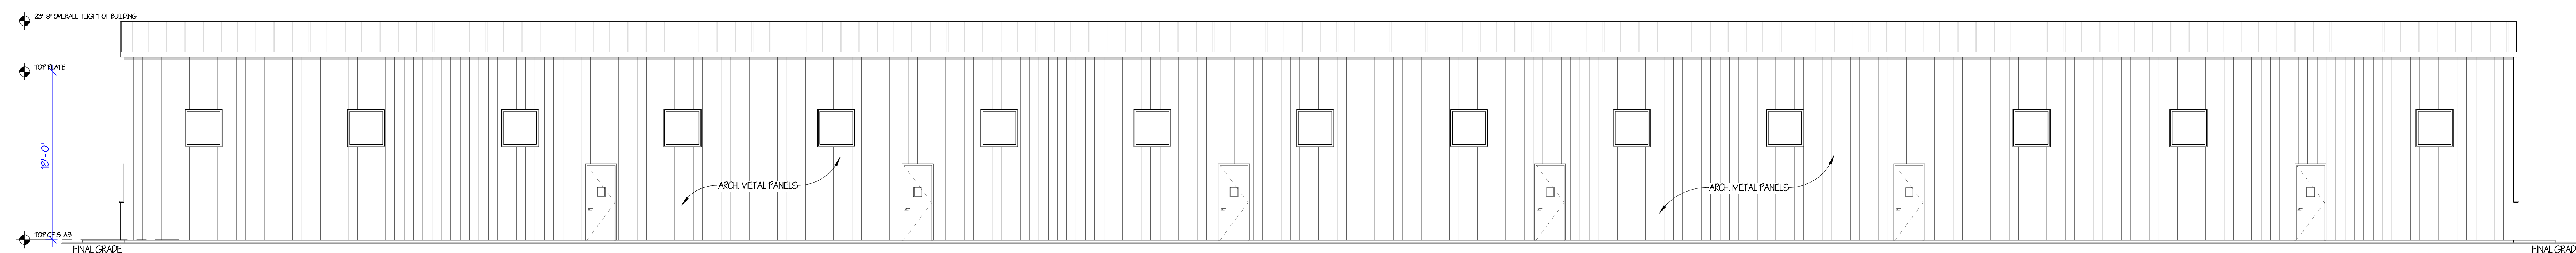


④ REAR ELEVATION (SOUTH) WEST BLDG.
SCALE: 1/8" = 1'-0"

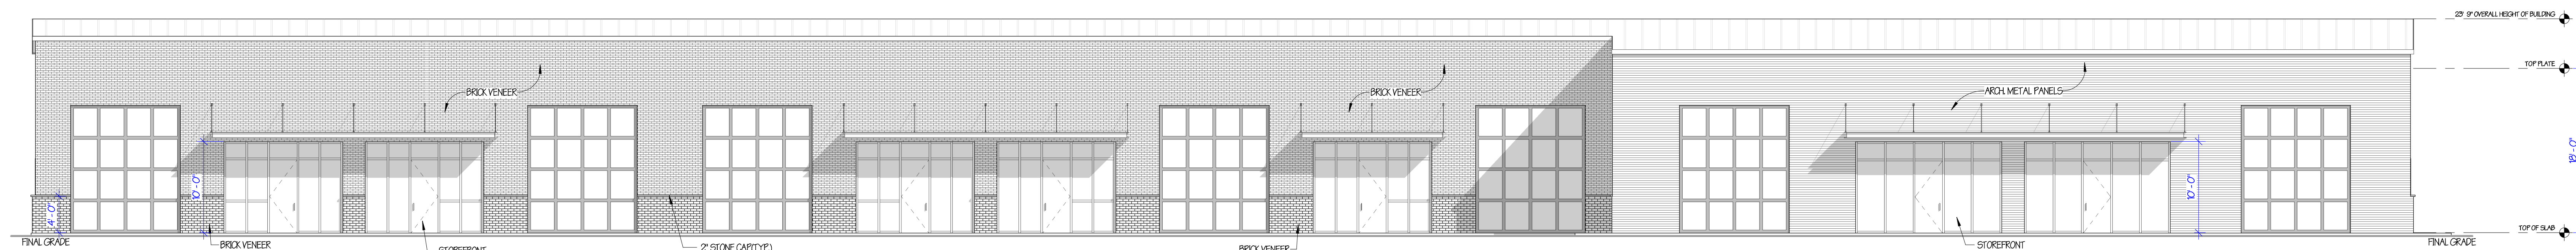


⑤ FRONT ELEVATION (NORTH) EAST BLDG.
SCALE: 1/8" = 1'-0"

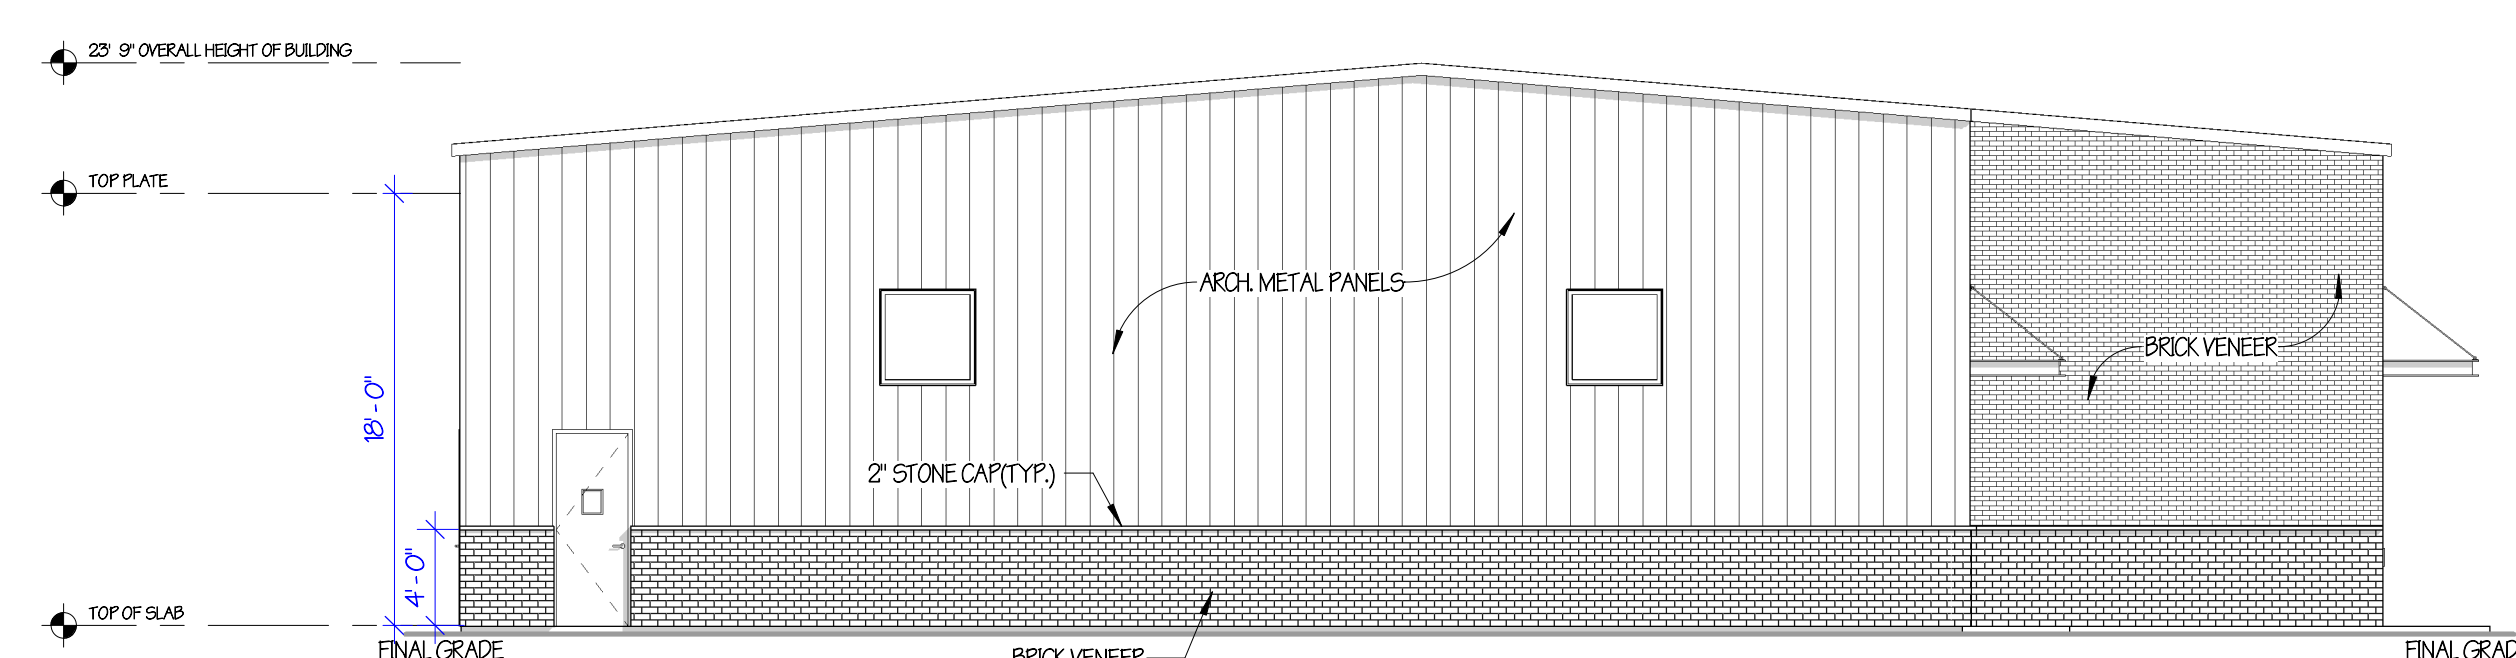


⑥ LEFT ELEVATION (EAST) EAST BLDG.
SCALE: 1/8" = 1'-0"

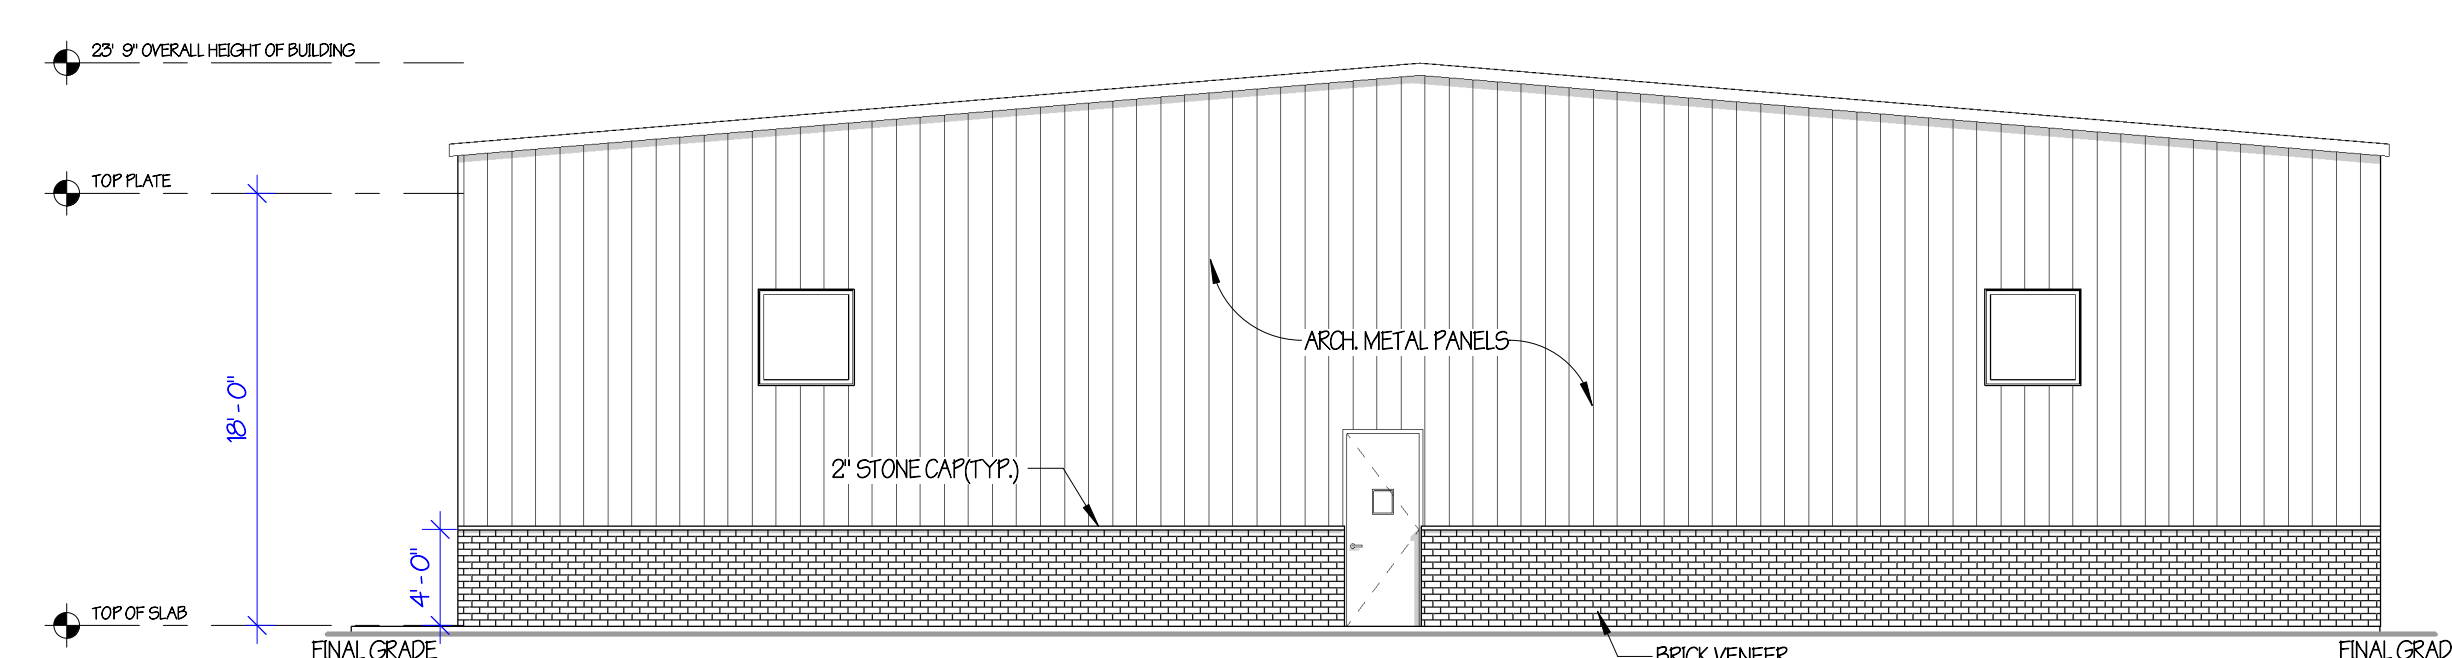

⑧ RIGHT ELEVATION (WEST) EAST BLDG.
SCALE: 1/8" = 1'-0"

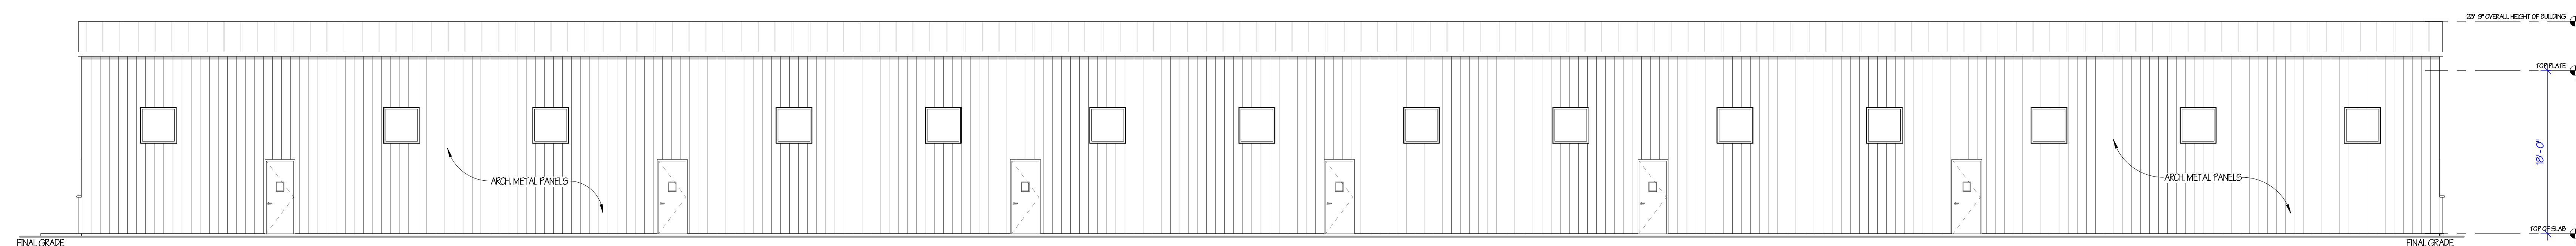

⑦ REAR ELEVATION (SOUTH) EAST BLDG.
SCALE: 1/8" = 1'-0"

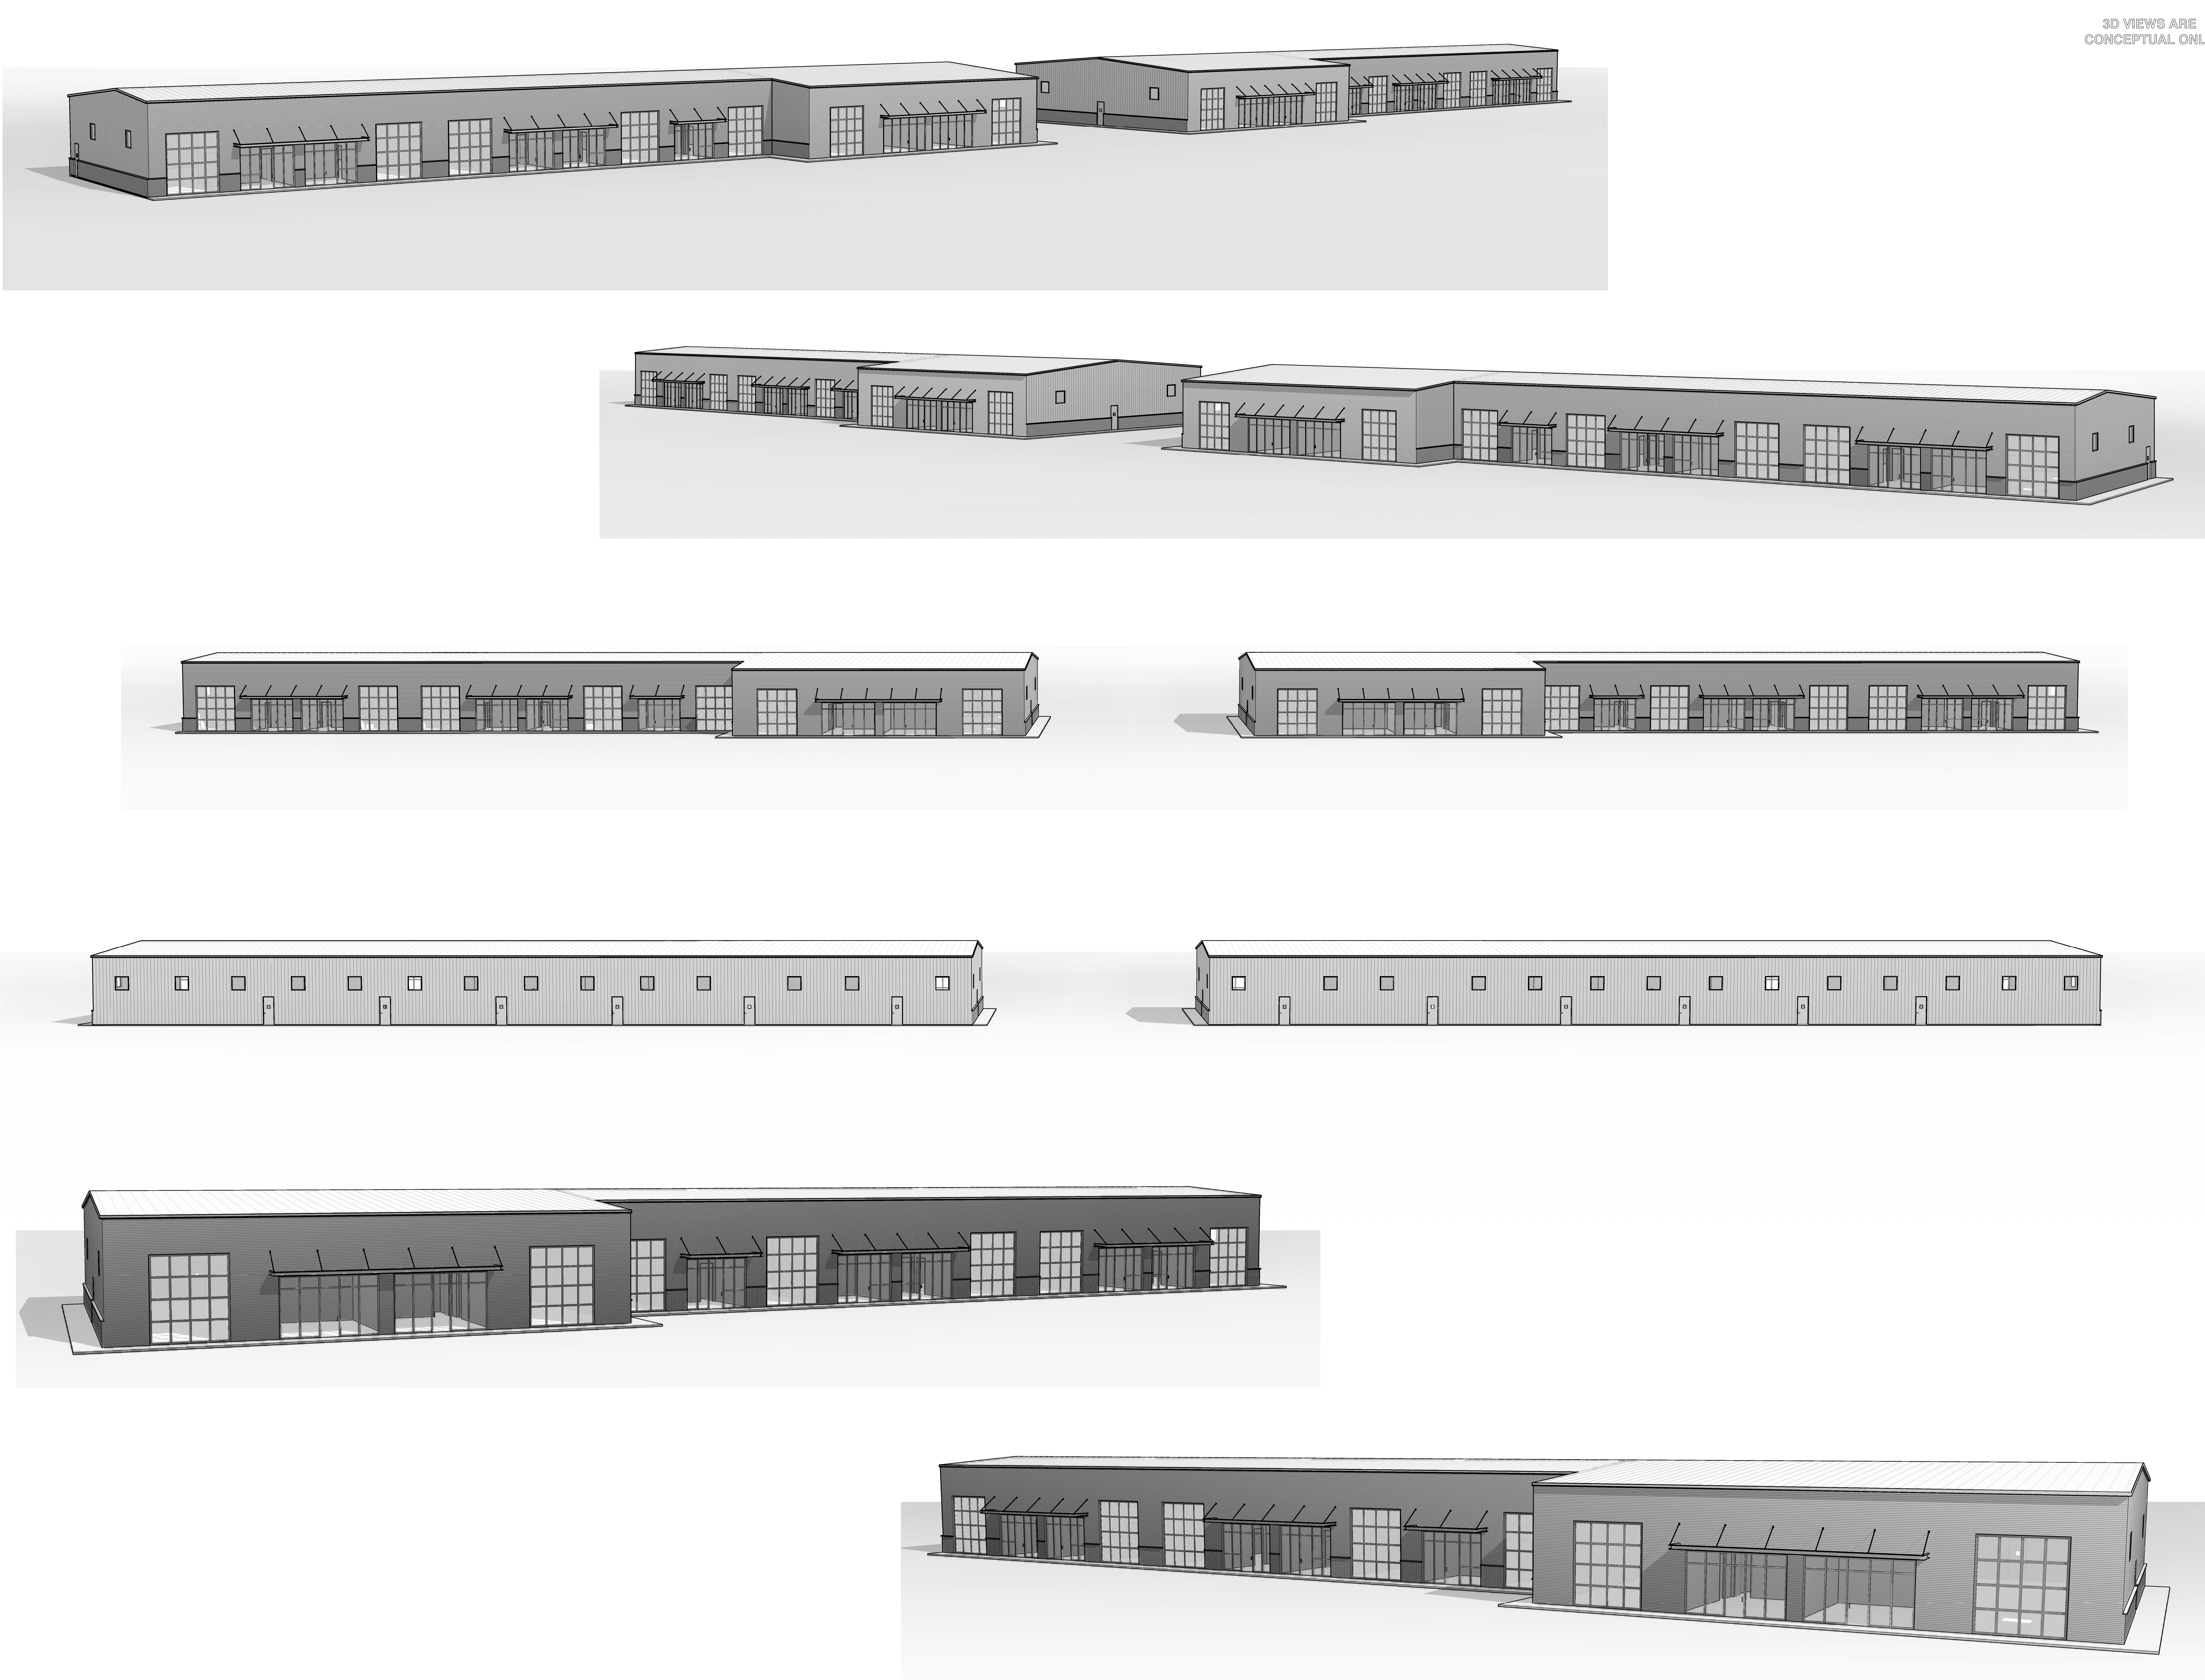

3D VIEWS ARE
CONCEPTUAL ONLY



3D VIEWS

REVISION SCHEDULE		
No.	Description	Date

Copyright © High Point Drafting. All rights reserved.
The use of these plans is restricted to the project and location shown.
No other use, reproduction, or distribution is permitted without the written consent of High Point Drafting.

Doreen St.
Light Industrial

Designed for

Roots Deep
Development





Date FEB. 2024

Drawn by DSW

Sheet

A3.2
OF
XX

REVISED:
2/20/2024 6:38:45 AM

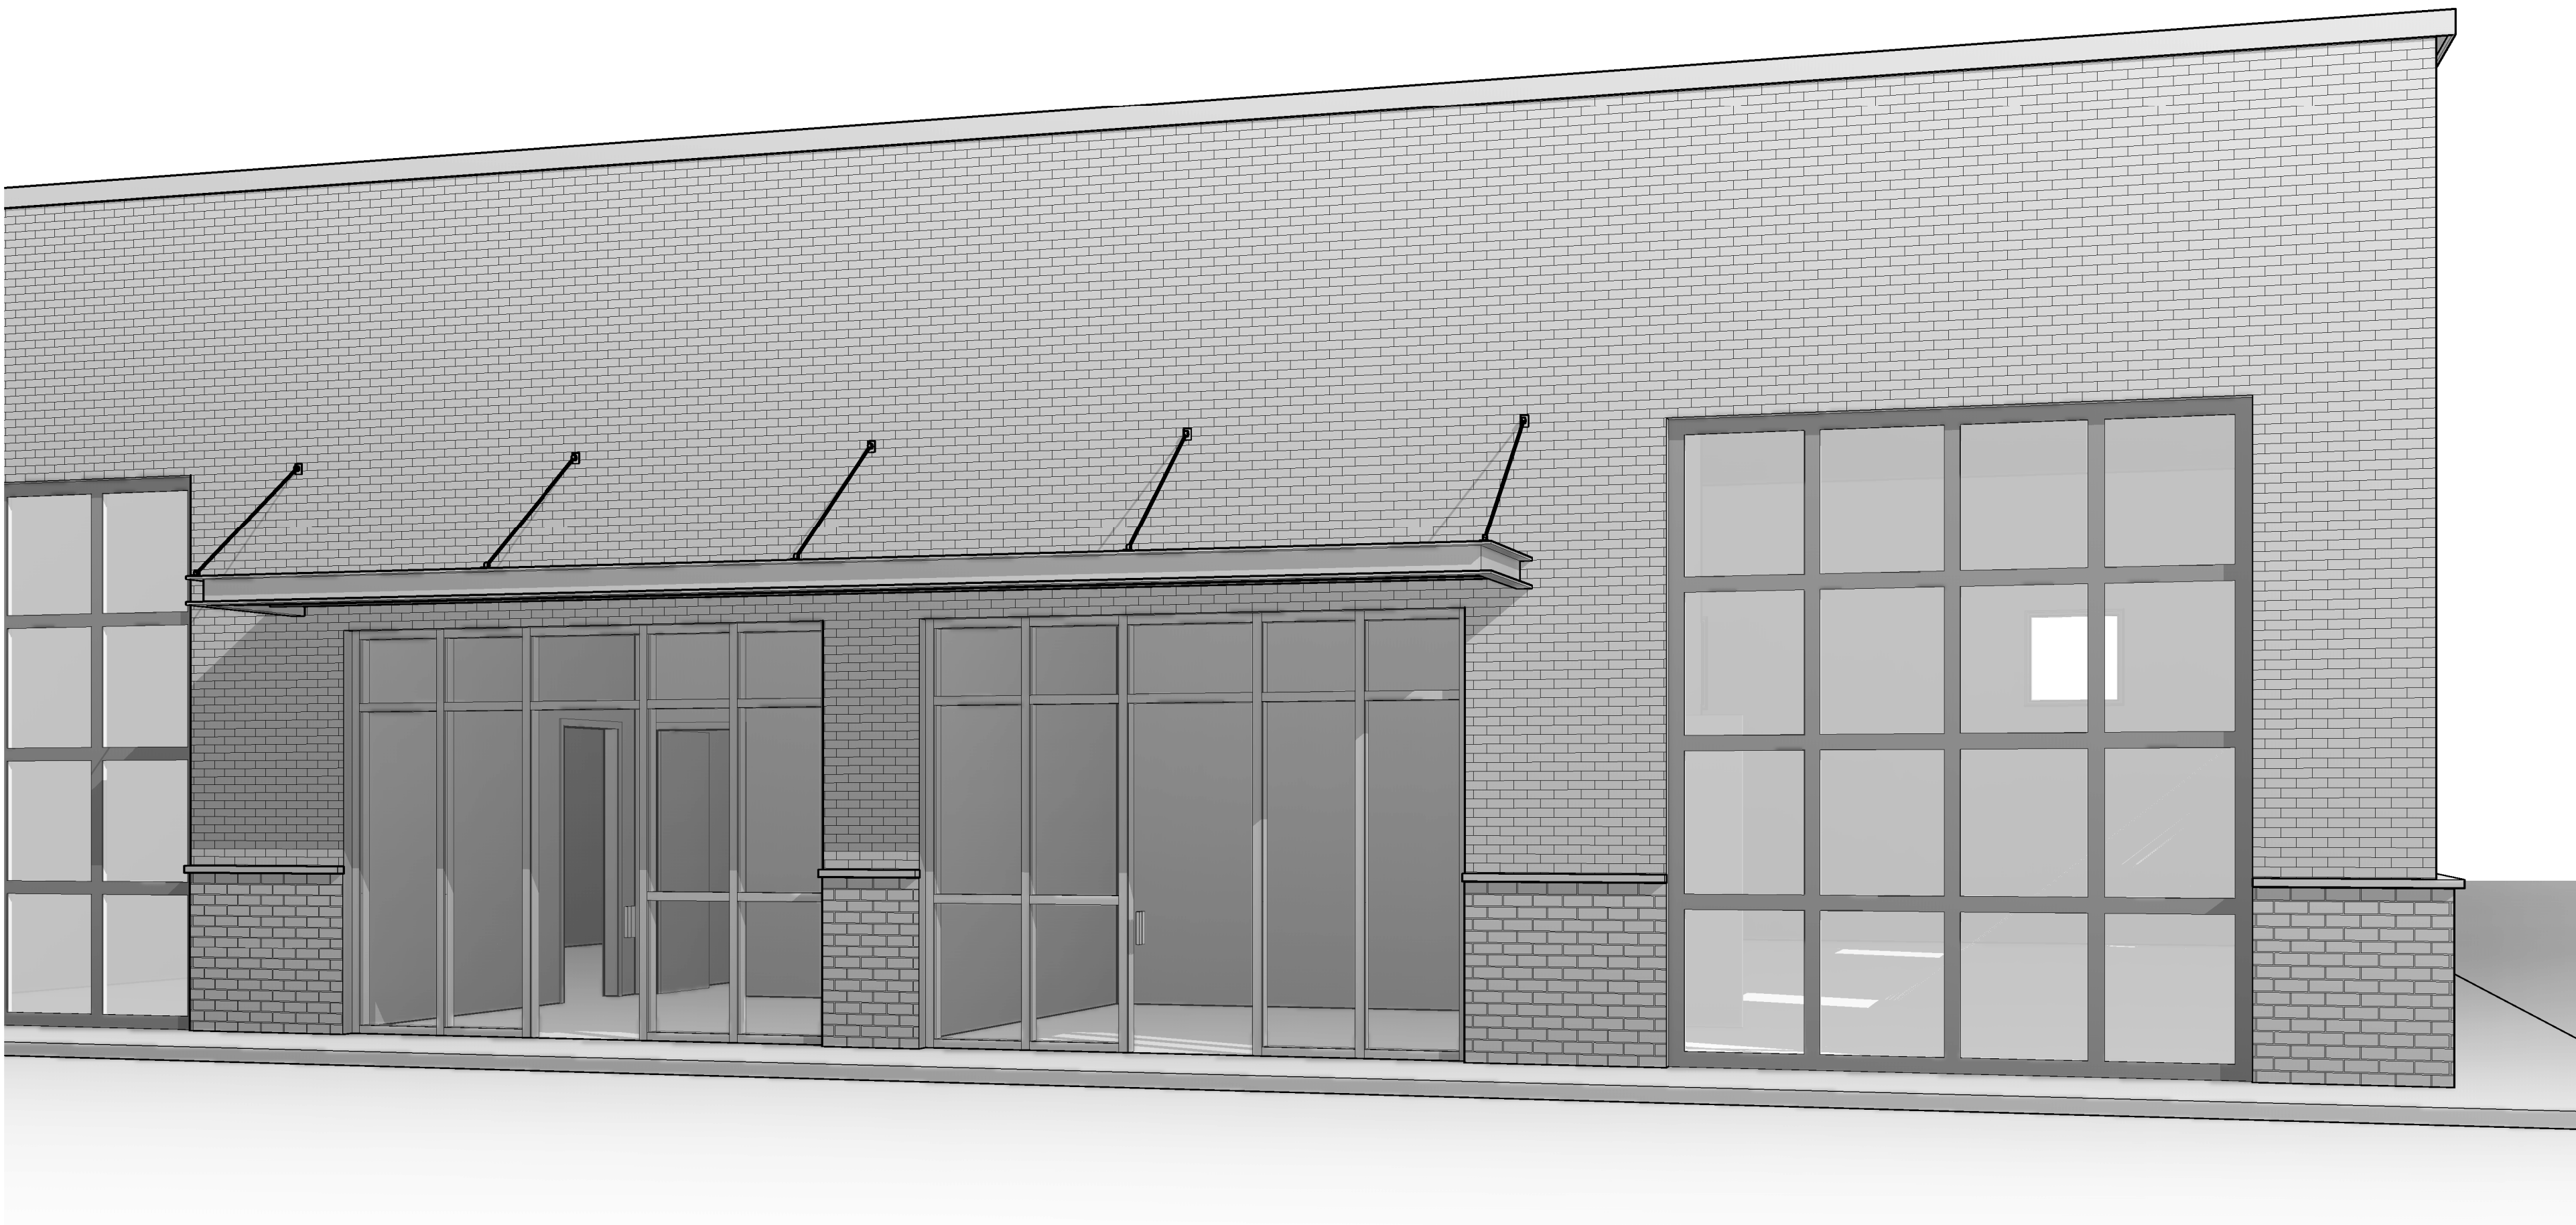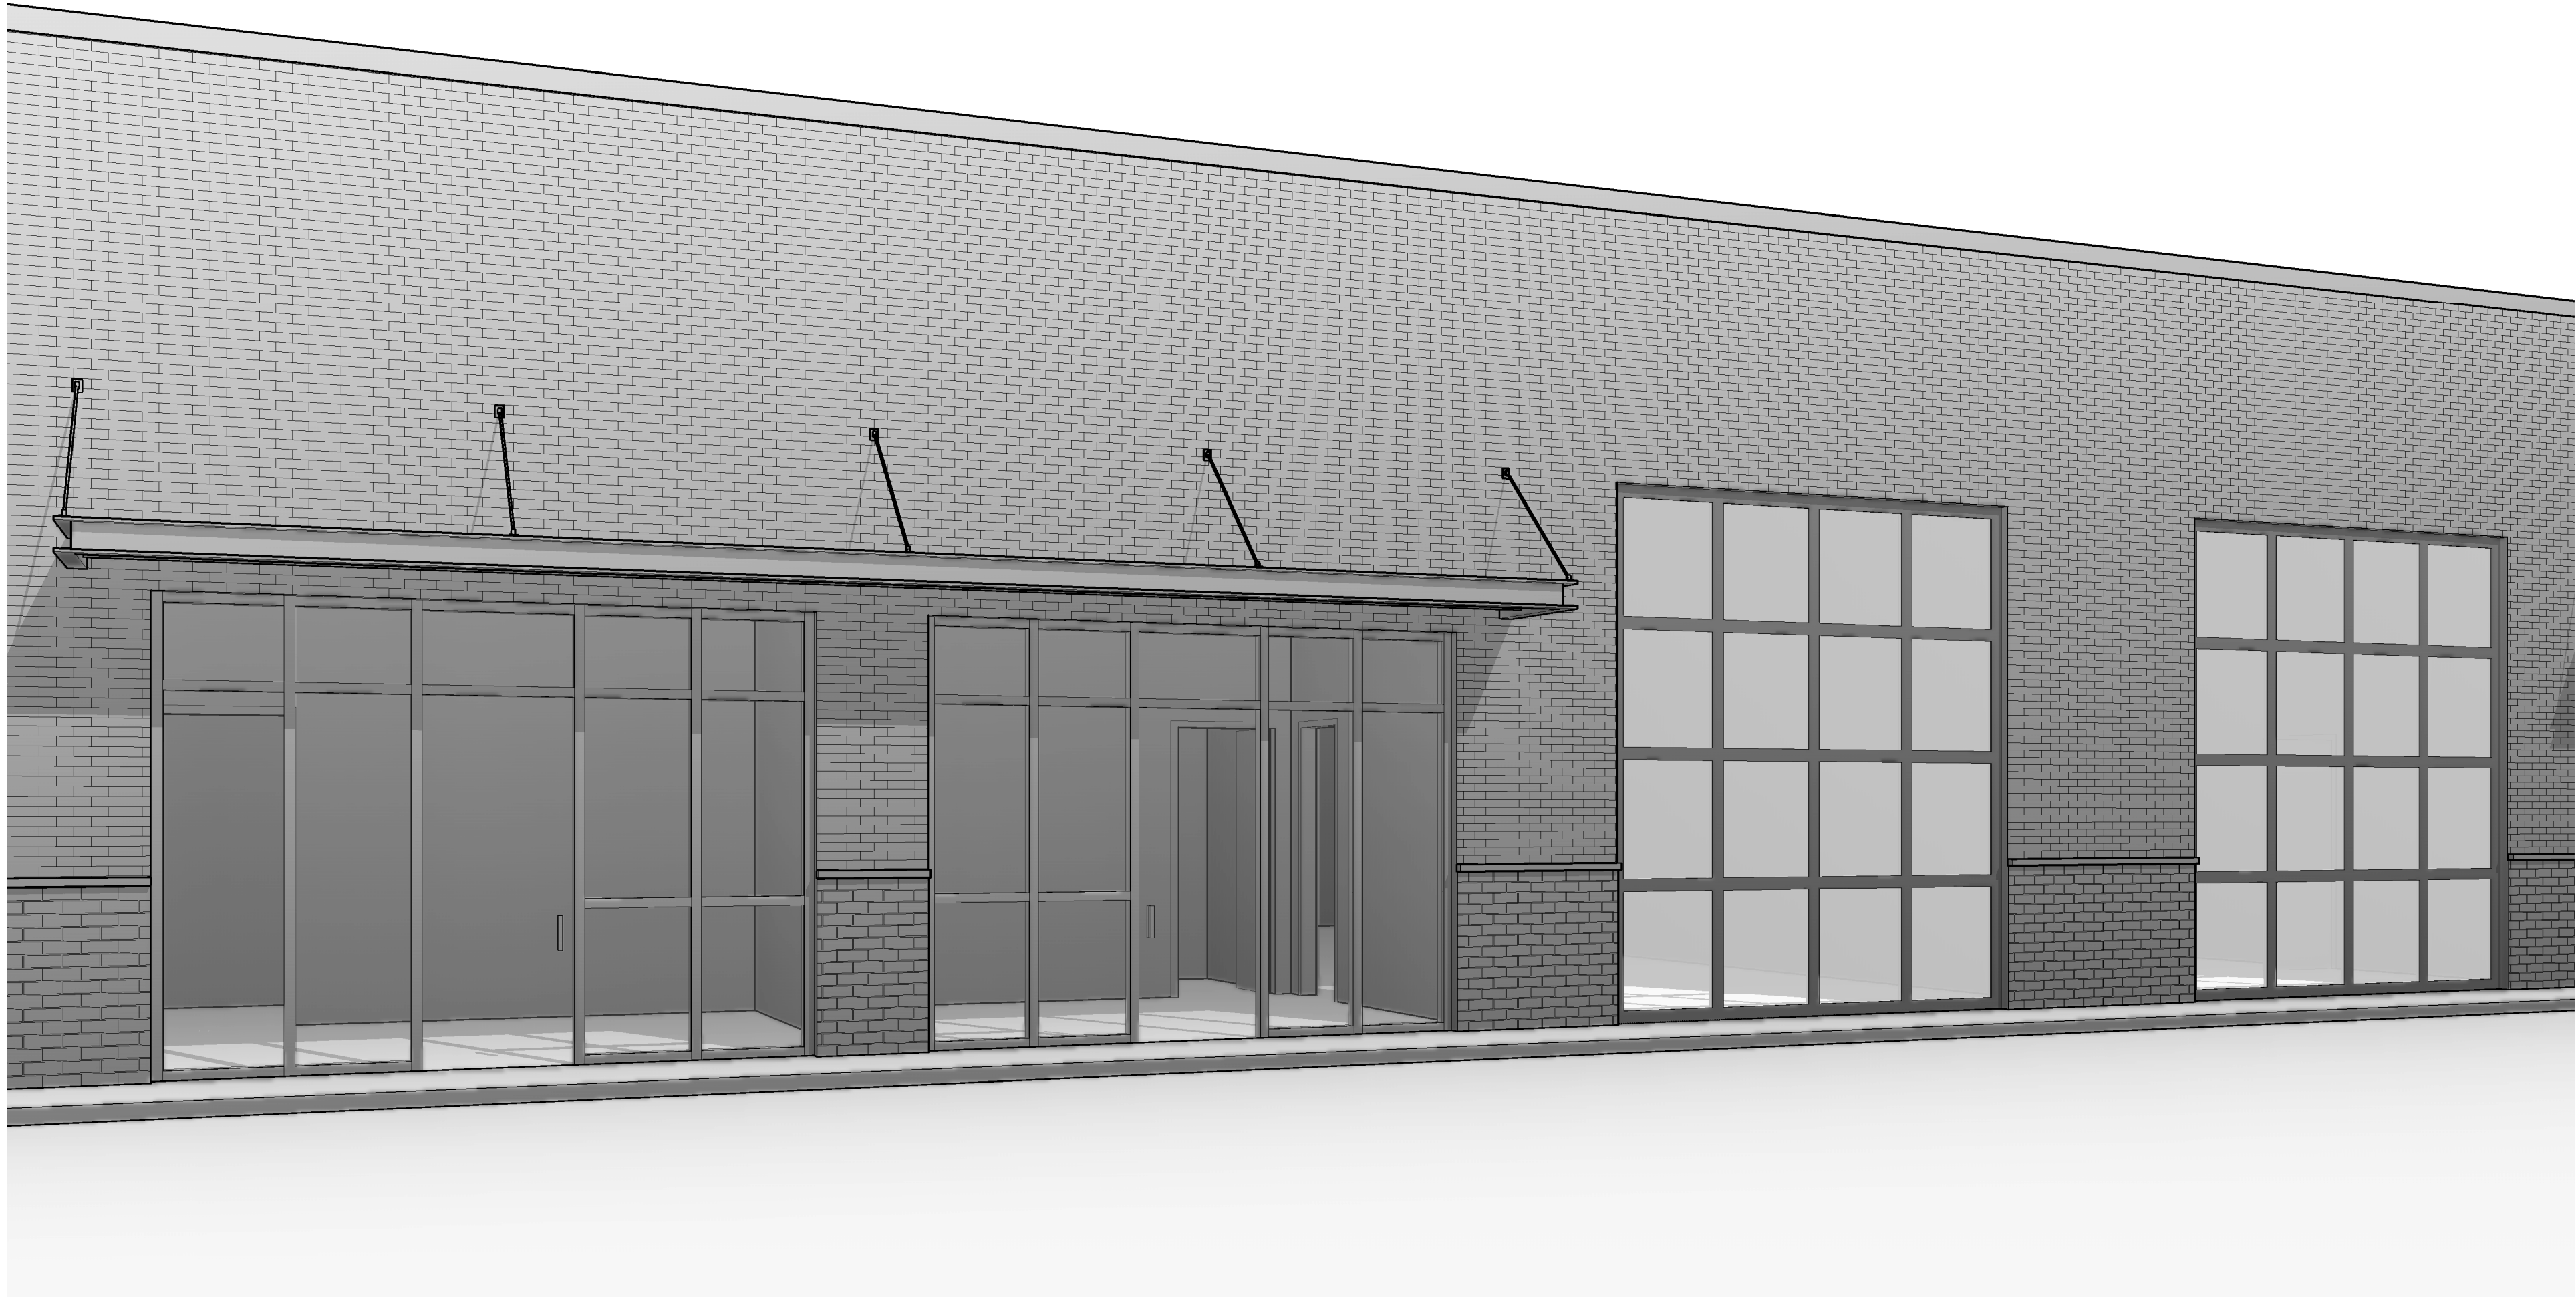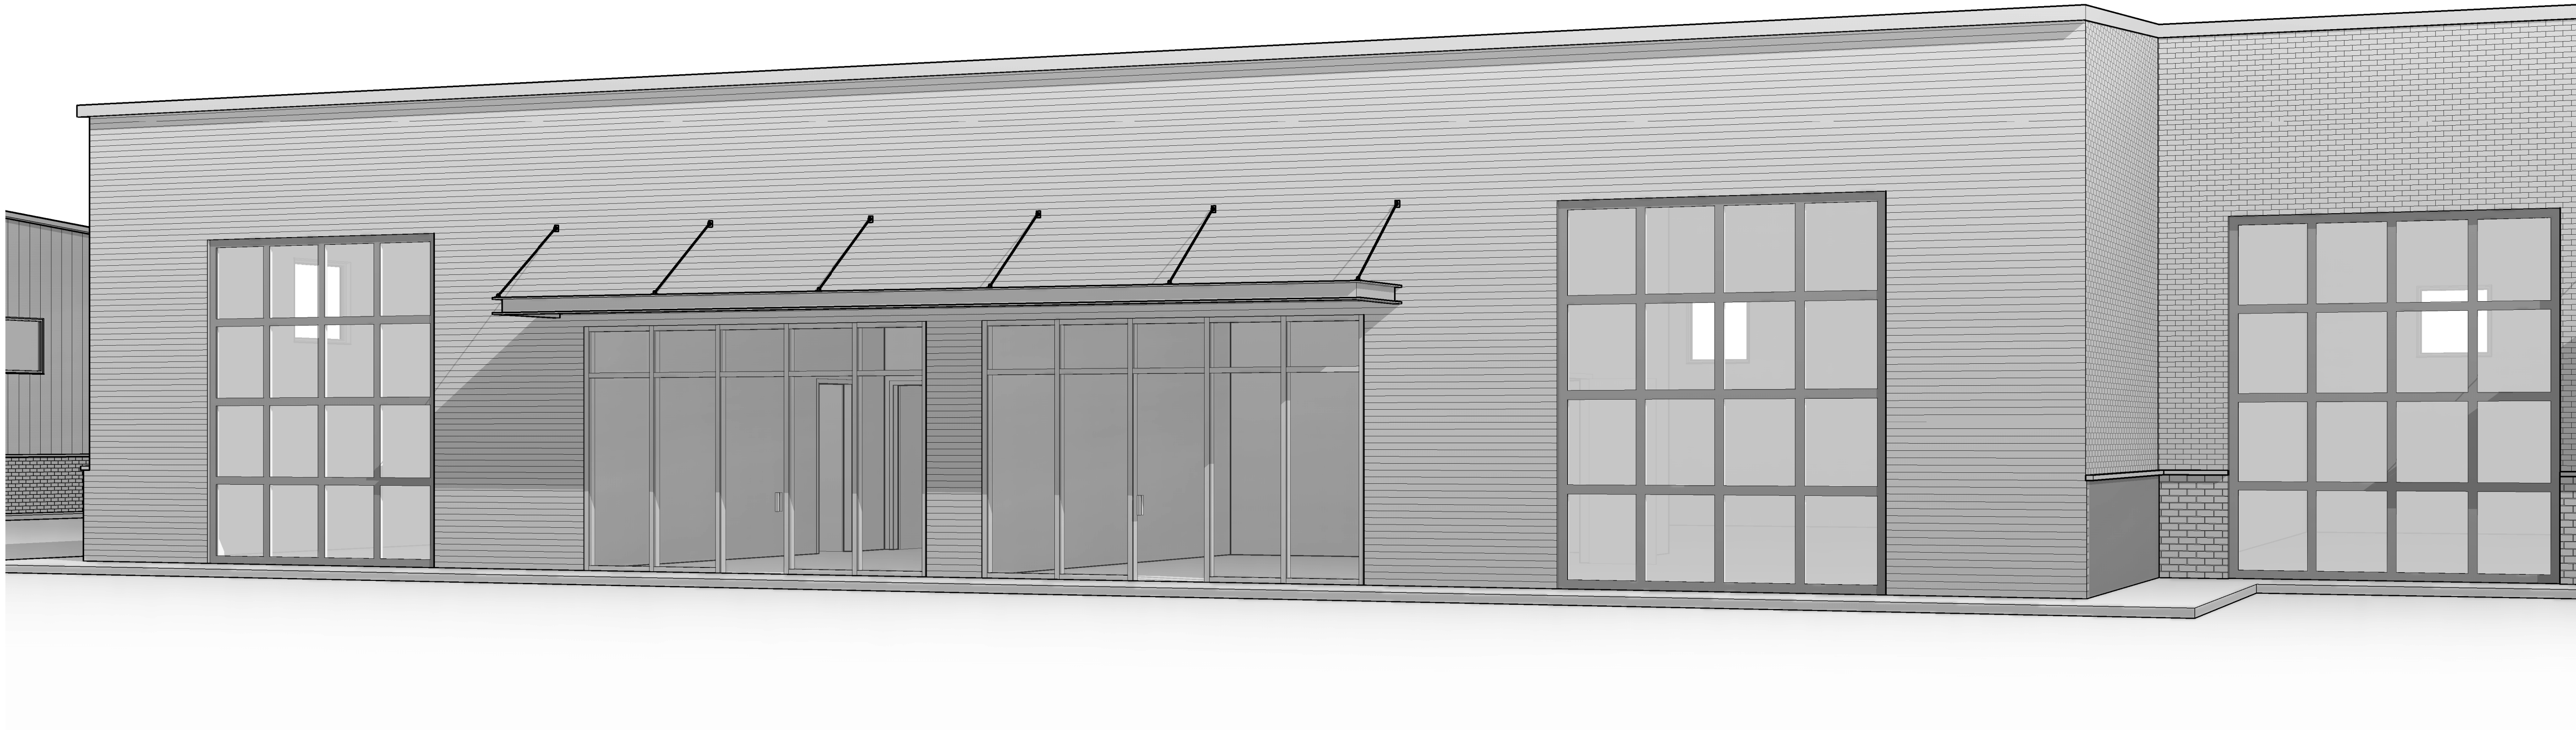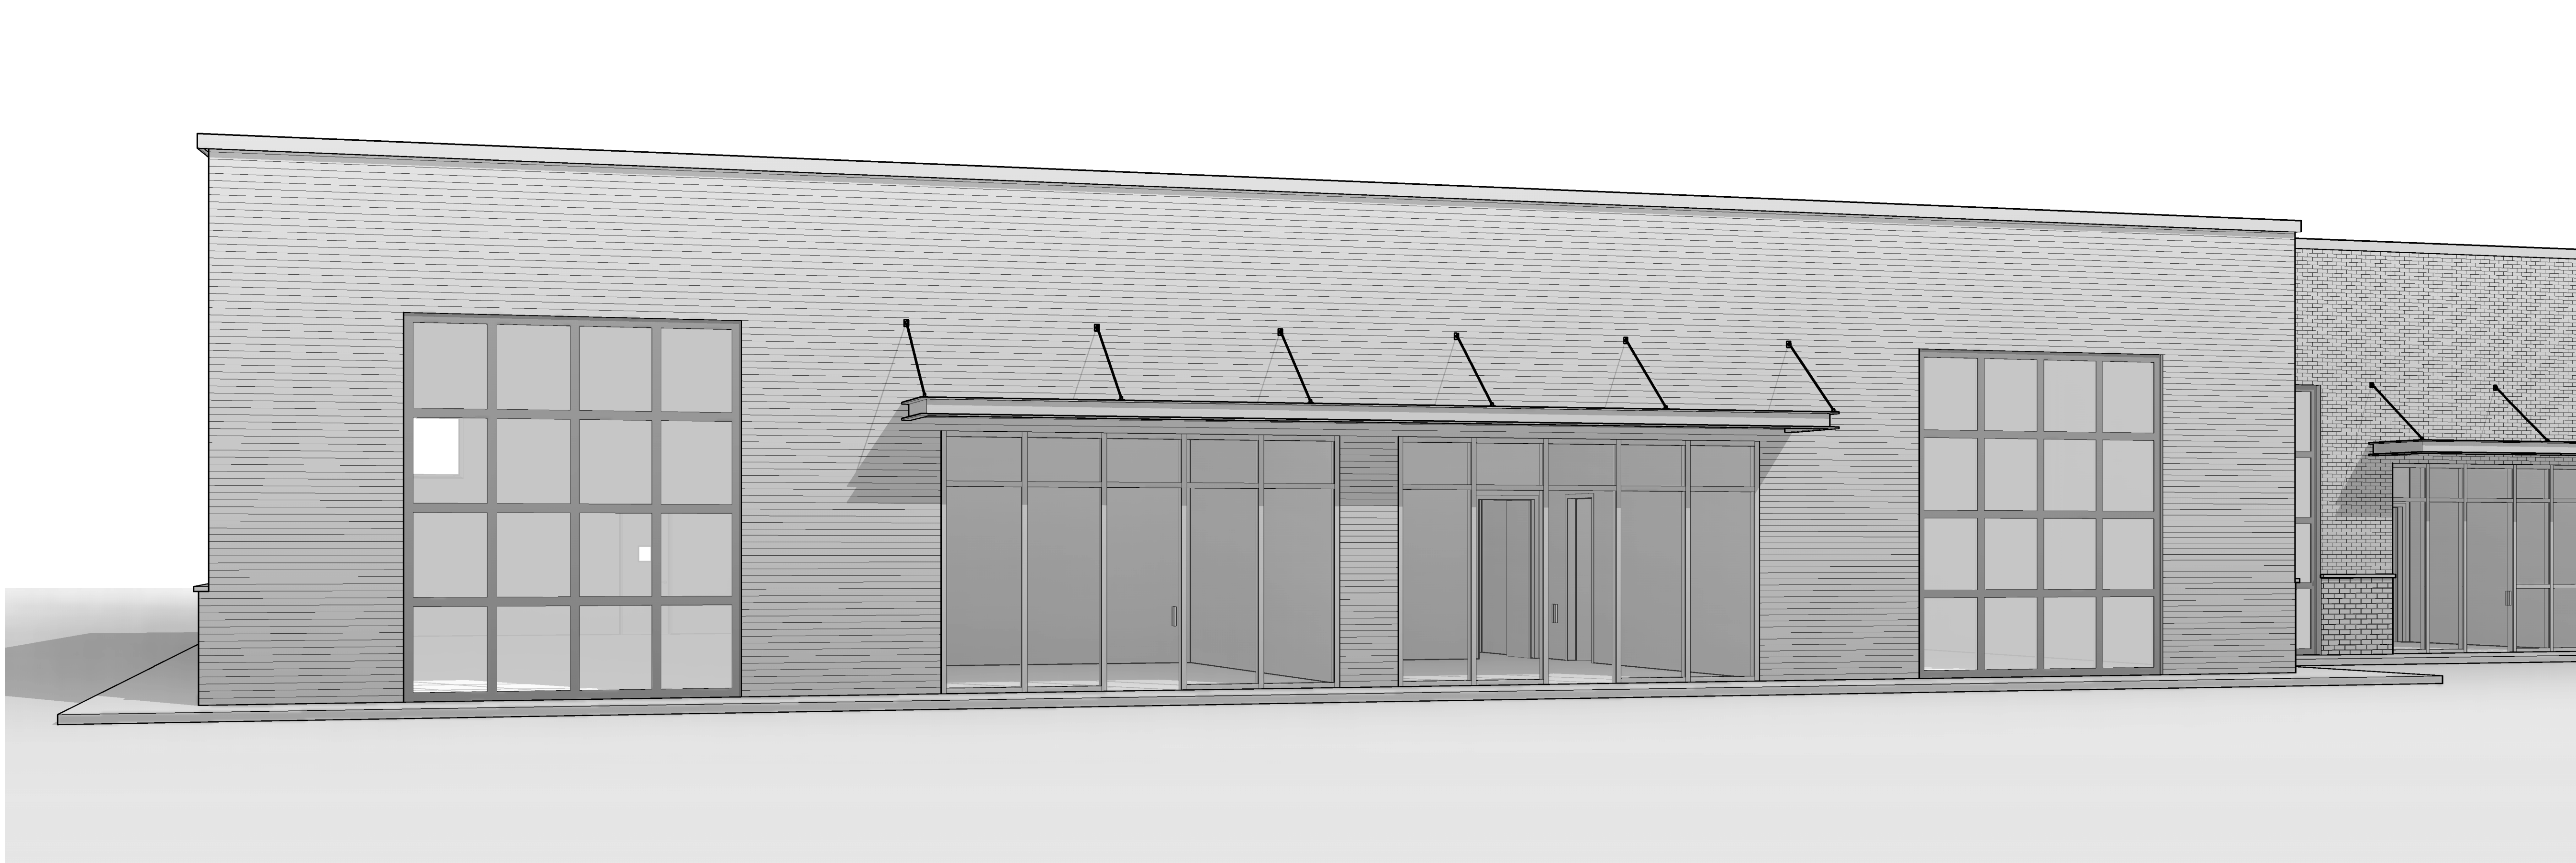

3D VIEWS ARE
CONCEPTUAL ONLY



3D VIEWS

REVISION SCHEDULE

No.	Description	Date
-----	-------------	------

Copyright © High Point Drafting. All rights reserved.
The use of these plans is restricted to the project and location shown.
No other use, reproduction, or distribution is permitted without written consent.

Doreen St.
Light Industrial

Designed for

Roots Deep
Development

Date FEB. 2024

Drawn by DSW

Sheet

A3.3
OF
XX

REVISED:
2/20/2024 6:38:50 AM