

KNOW  
YOUR  
SPACE

info@knowyourspace.com  
www.knowyourspace.com  
Chattanooga TN



COVER SHEET

Project number 12-08-23-005-02


Date 12/08/23

Drawn by GS3D

Checked by AK


**A001**

Scale

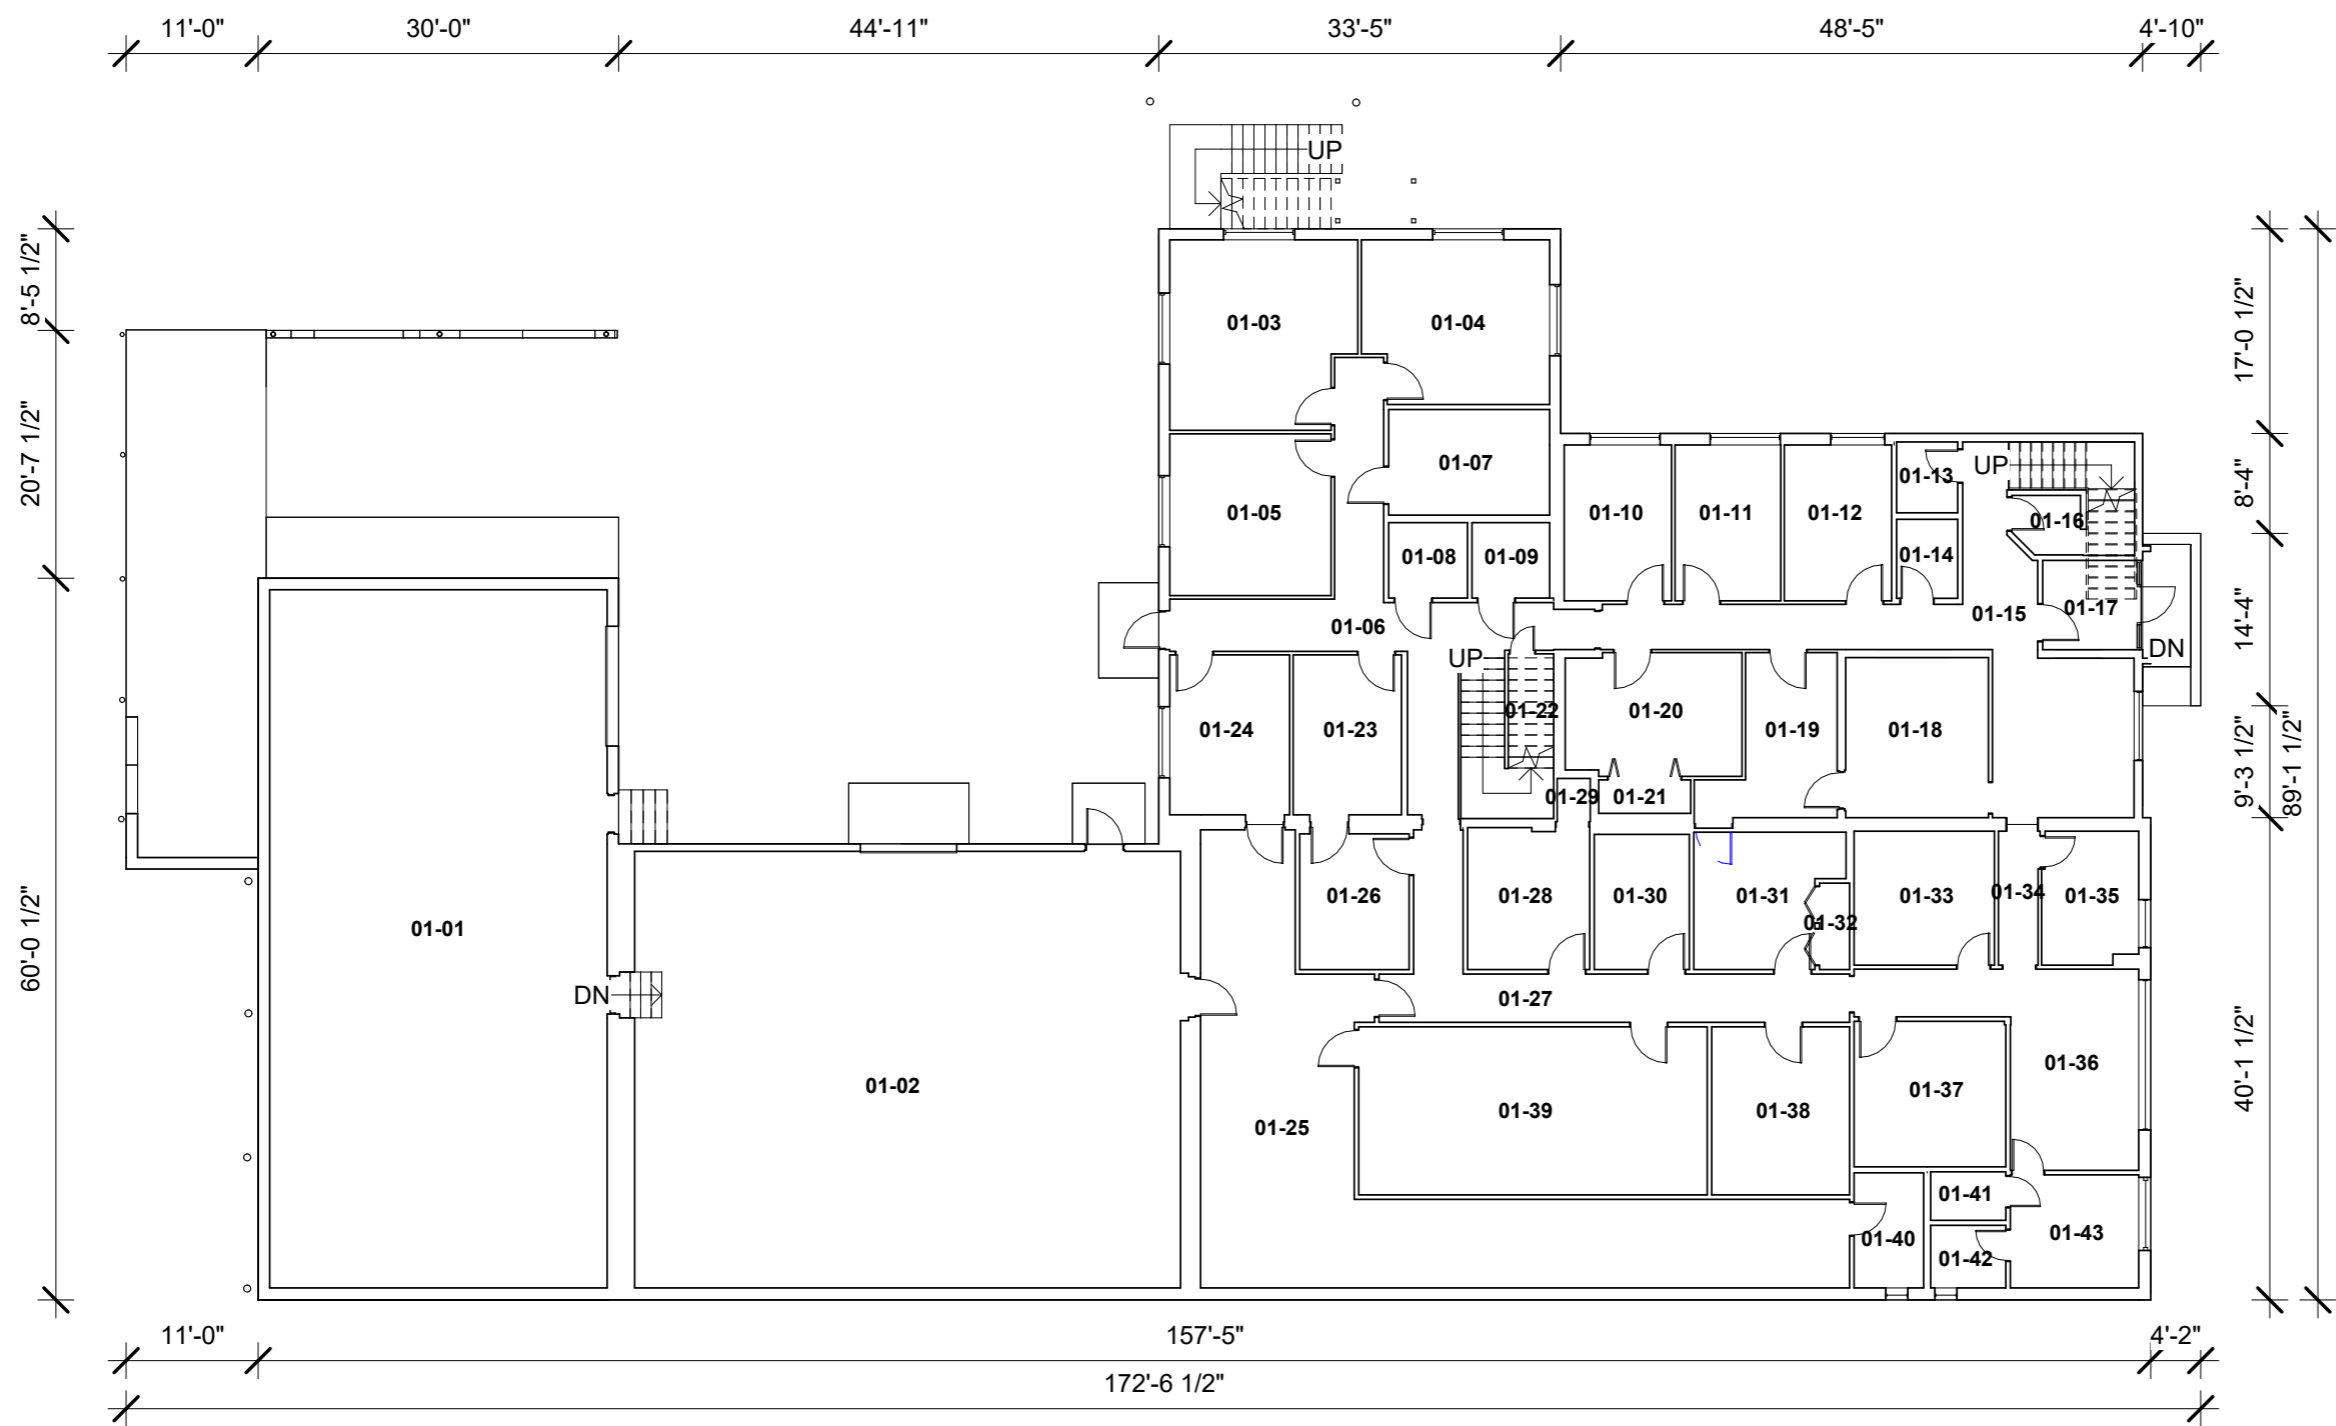

1 1st Floor Plan - Building 1  
1/16" = 1'-0"


Name	Area
01-01	1805 SF
01-02	1808 SF
01-03	268 SF
01-04	239 SF
01-05	199 SF
01-06	318 SF
01-07	133 SF
01-08	47 SF
01-09	49 SF
01-10	137 SF
01-11	128 SF
01-12	131 SF
01-13	38 SF
01-14	39 SF
01-15	401 SF
01-16	113 SF
01-17	68 SF
01-18	176 SF
01-19	134 SF
01-20	160 SF
01-21	31 SF
01-22	115 SF
01-23	134 SF
01-24	156 SF
01-25	845 SF
01-26	116 SF
01-27	230 SF
01-28	130 SF
01-29	14 SF
01-30	102 SF
01-31	140 SF
01-32	22 SF
01-33	144 SF
01-34	44 SF
01-35	108 SF
01-36	260 SF
01-37	163 SF
01-38	170 SF
01-39	422 SF
01-40	68 SF
01-41	30 SF
01-42	43 SF
01-43	126 SF
10003 SF	

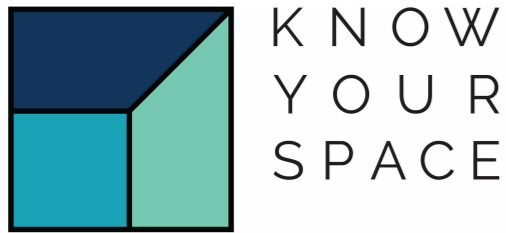

info@knowyourspace.com  
www.knowyourspace.com  
Chattanooga TN



1st Floor Plan - Building 1		A101
Project number	12-08-23-005-02	
Date	12/08/23	
Checked by	AK	
Drawn by	GS3D	Scale 1/16" = 1'-0"

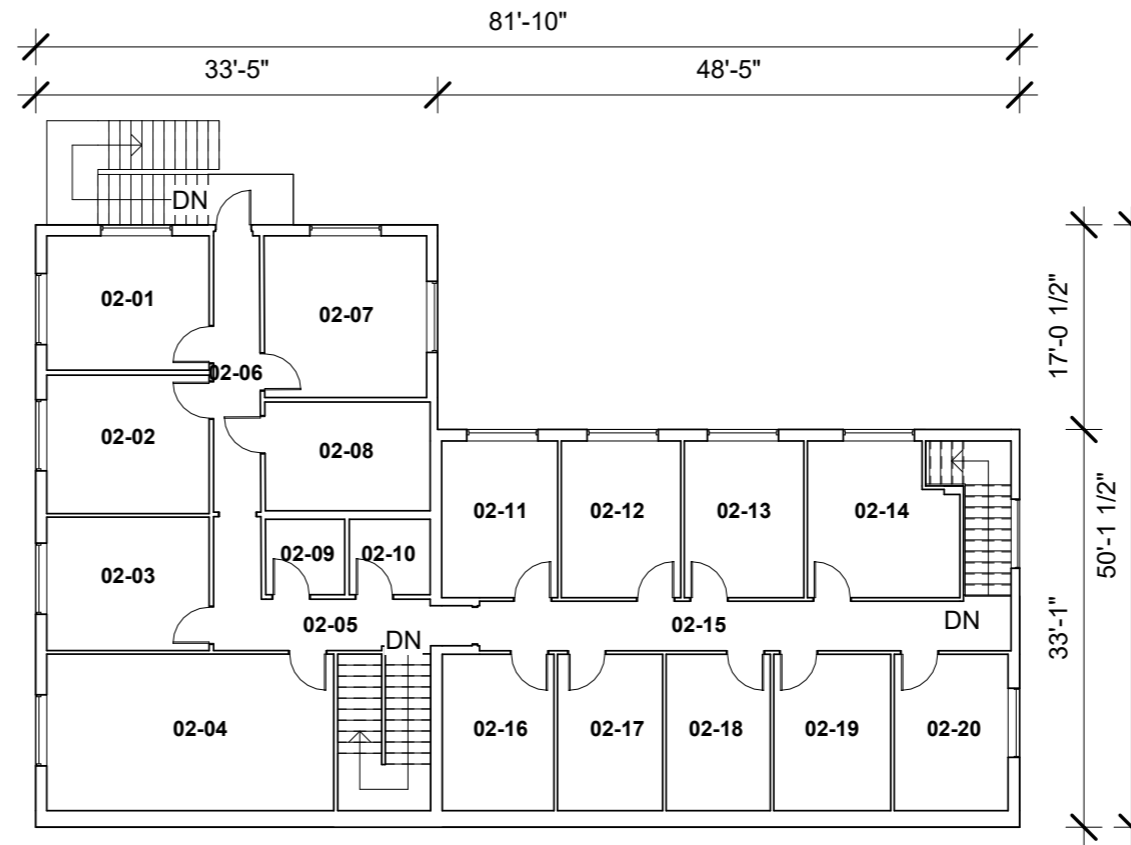

① 2nd Floor Plan - Building 1  
1/16" = 1'-0"

Name	Area
------	------

02-01	180 SF
02-02	173 SF
02-03	166 SF
02-04	363 SF
02-05	251 SF
02-06	102 SF
02-07	213 SF
02-08	138 SF
02-09	47 SF
02-10	50 SF
02-11	146 SF
02-12	145 SF
02-13	145 SF
02-14	168 SF
02-15	284 SF
02-16	145 SF
02-17	131 SF
02-18	130 SF
02-19	146 SF
02-20	154 SF
3278 SF	



KNOW  
YOUR  
SPACE

info@knowyourspace.com  
www.knowyourspace.com  
Chattanooga TN




2nd Floor Plan - Building 1

Project number	12-08-23-005-02
Date	12/08/23
Drawn by	GS3D
Checked by	AK


**A102**

Scale 1/16" = 1'-0"

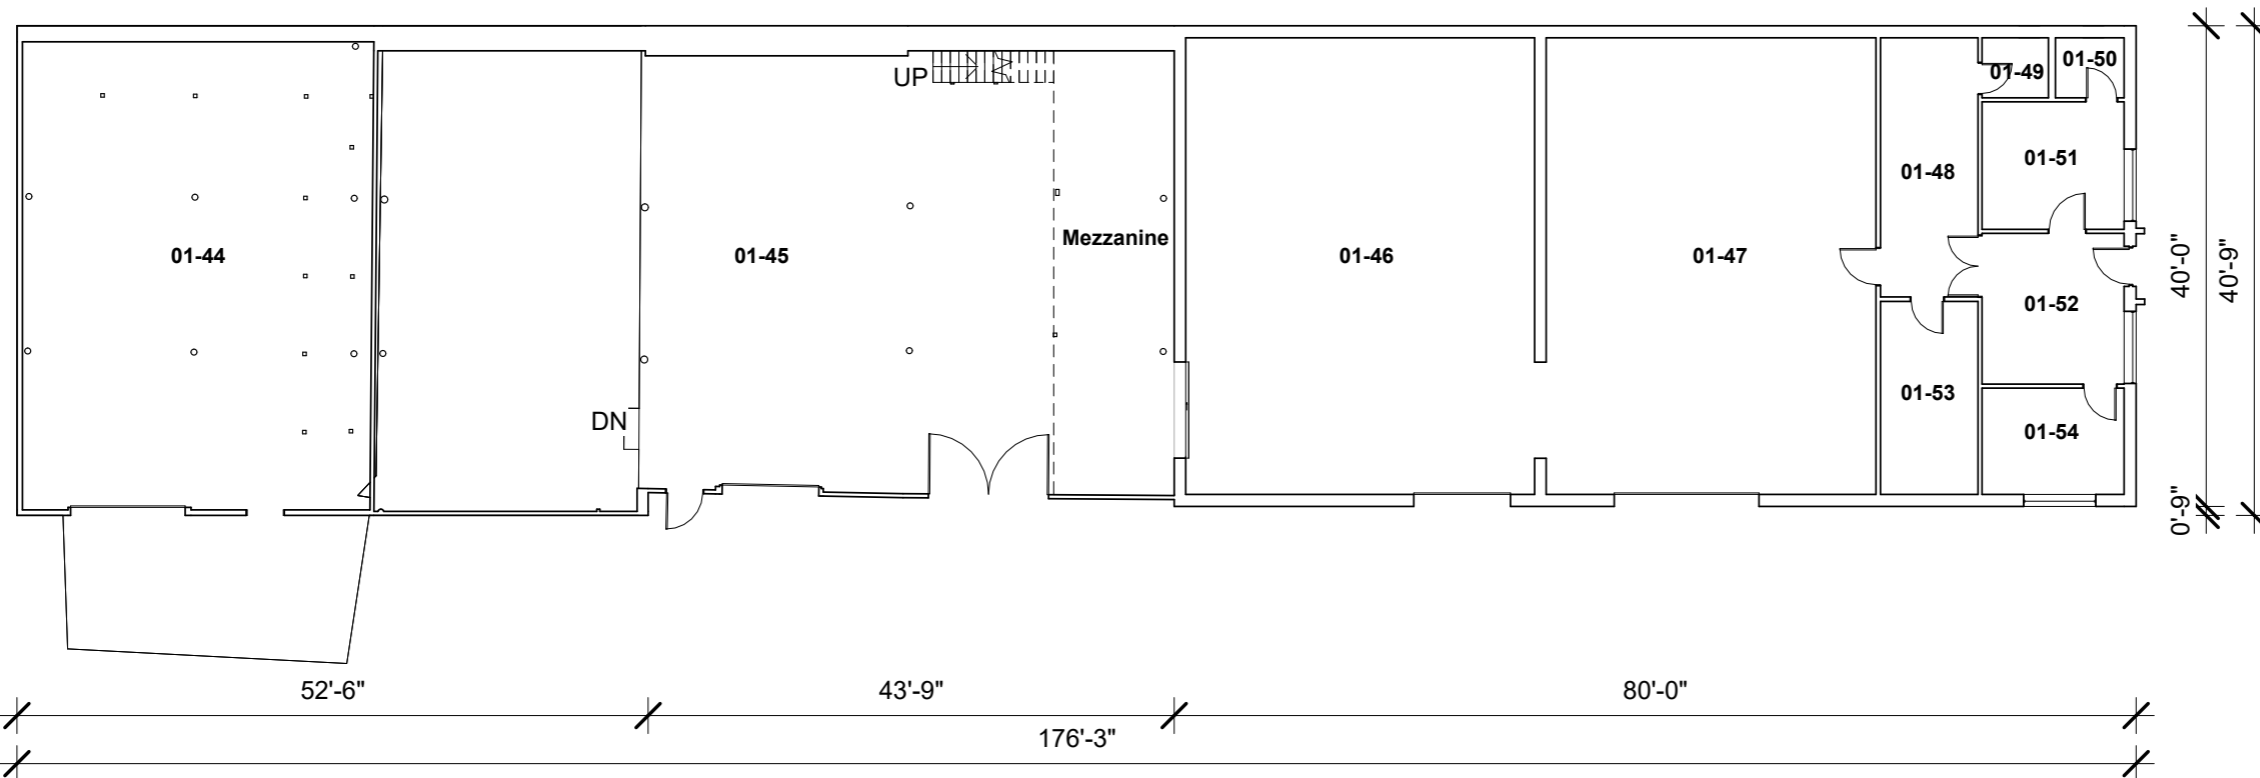

1 1st Floor Plan - Building 2  
1/16" = 1'-0"

Name	Area
01-44	1210 SF
01-45	2660 SF
01-46	1199 SF
01-47	1124 SF
01-48	193 SF
01-49	37 SF
01-50	43 SF
01-51	142 SF
01-52	167 SF
01-53	146 SF
01-54	130 SF
	7052 SF
Mezzanine	433 SF
	433 SF
<b>Total</b>	<b>7484 SF</b>

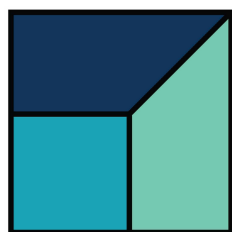

KNOW  
YOUR  
SPACE

info@knowyourspace.com  
www.knowyourspace.com  
Chattanooga TN



1st Floor Plan - Building 2

Project number 12-08-23-005-02  
Date 12/08/23  
Drawn by GS3D  
Checked by AK

**A103**

Scale 1/16" = 1'-0"