




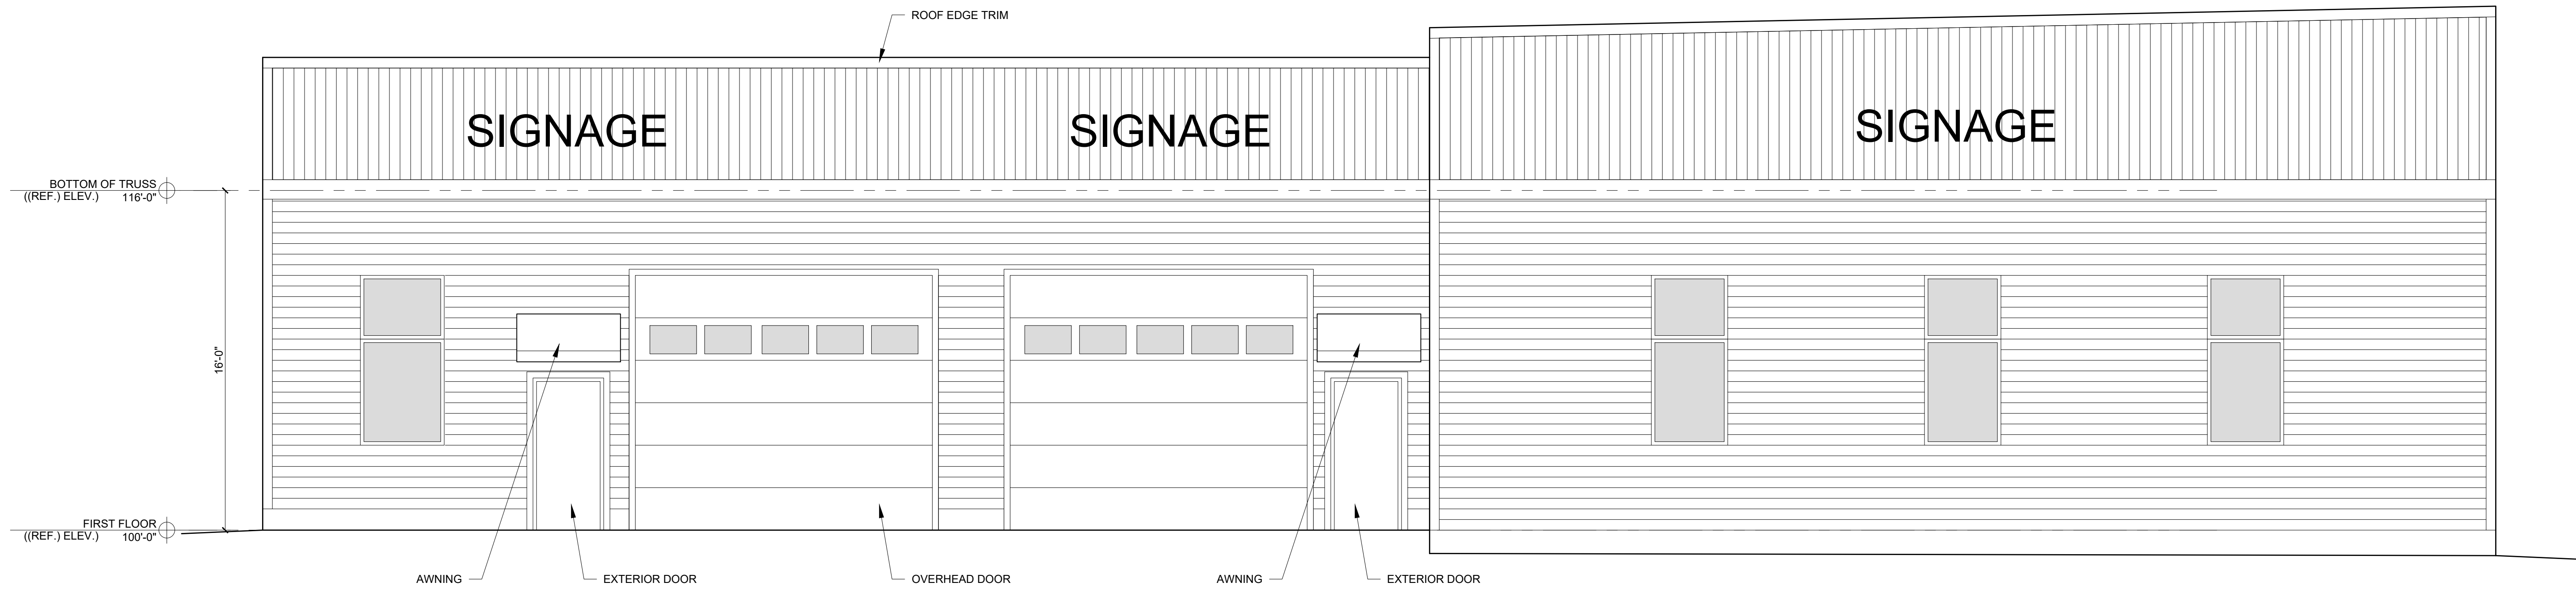


2 WEST ELEVATION
1/4" = 1'-0"

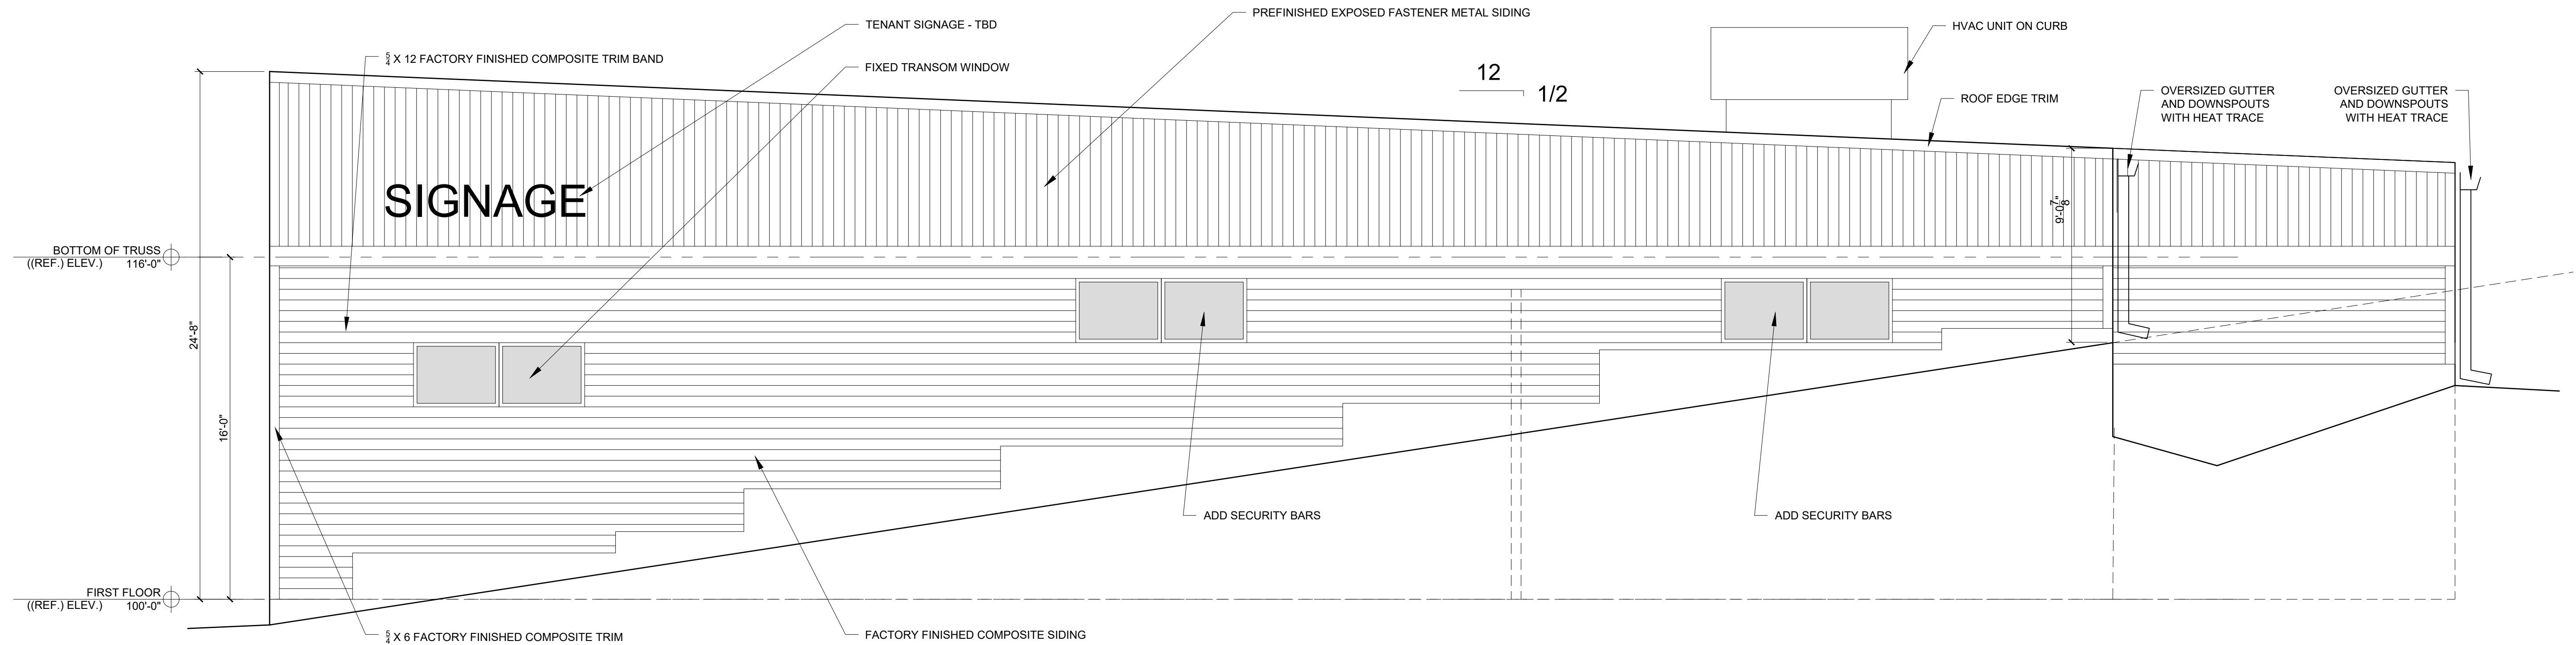

1 SOUTH ELEVATION
1/4" = 1'-0"

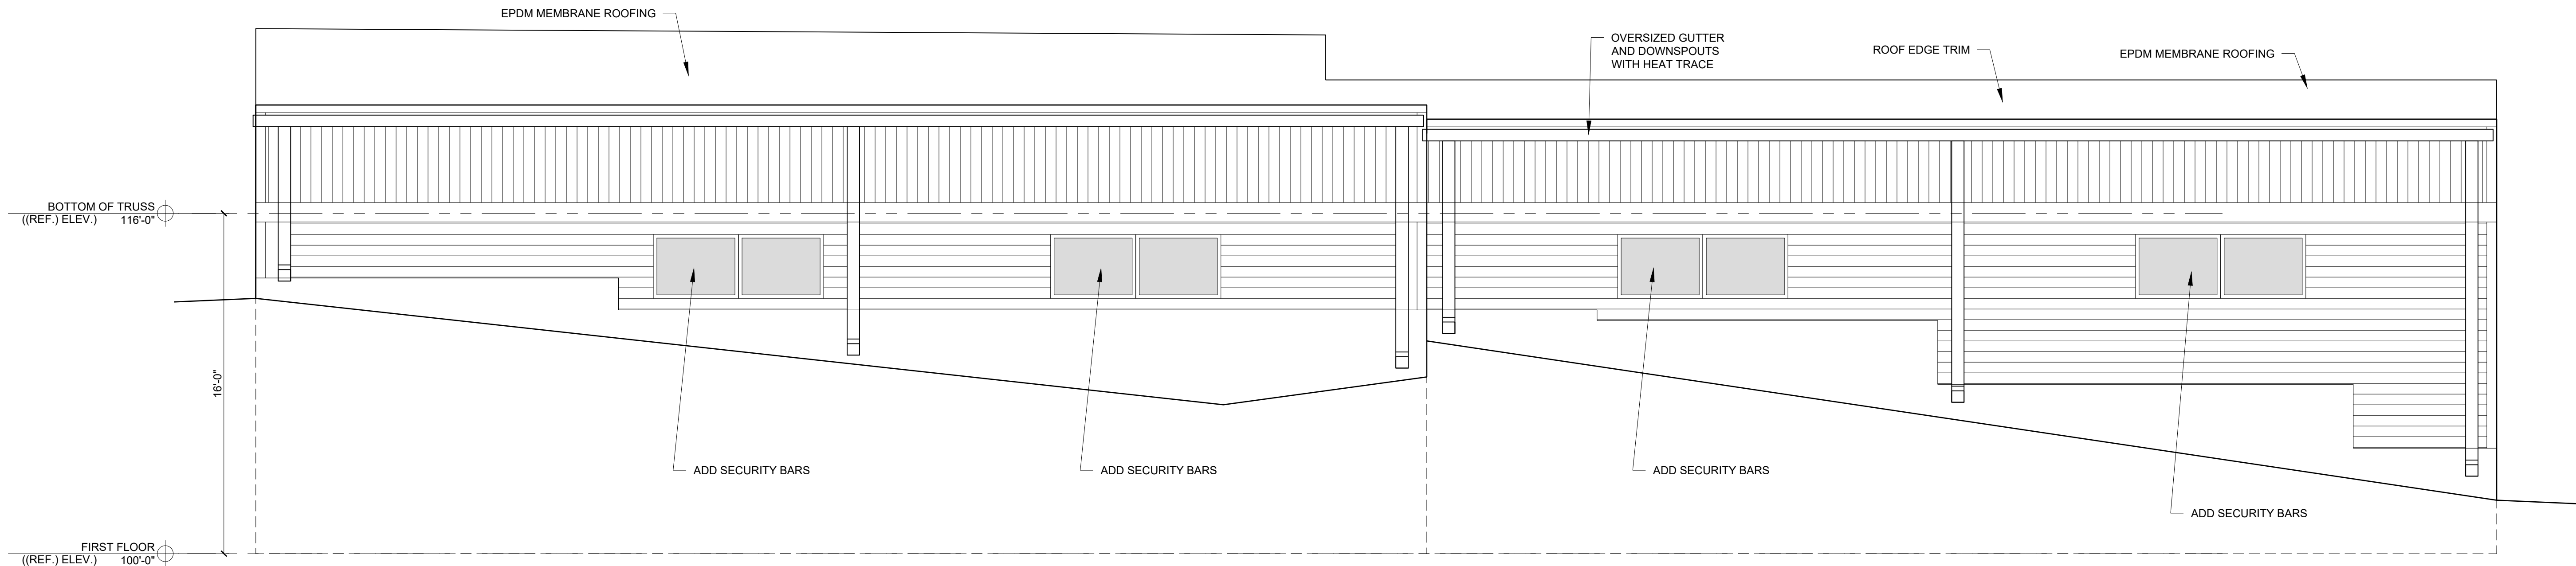

2 EAST ELEVATION
1/4" = 1'-0"

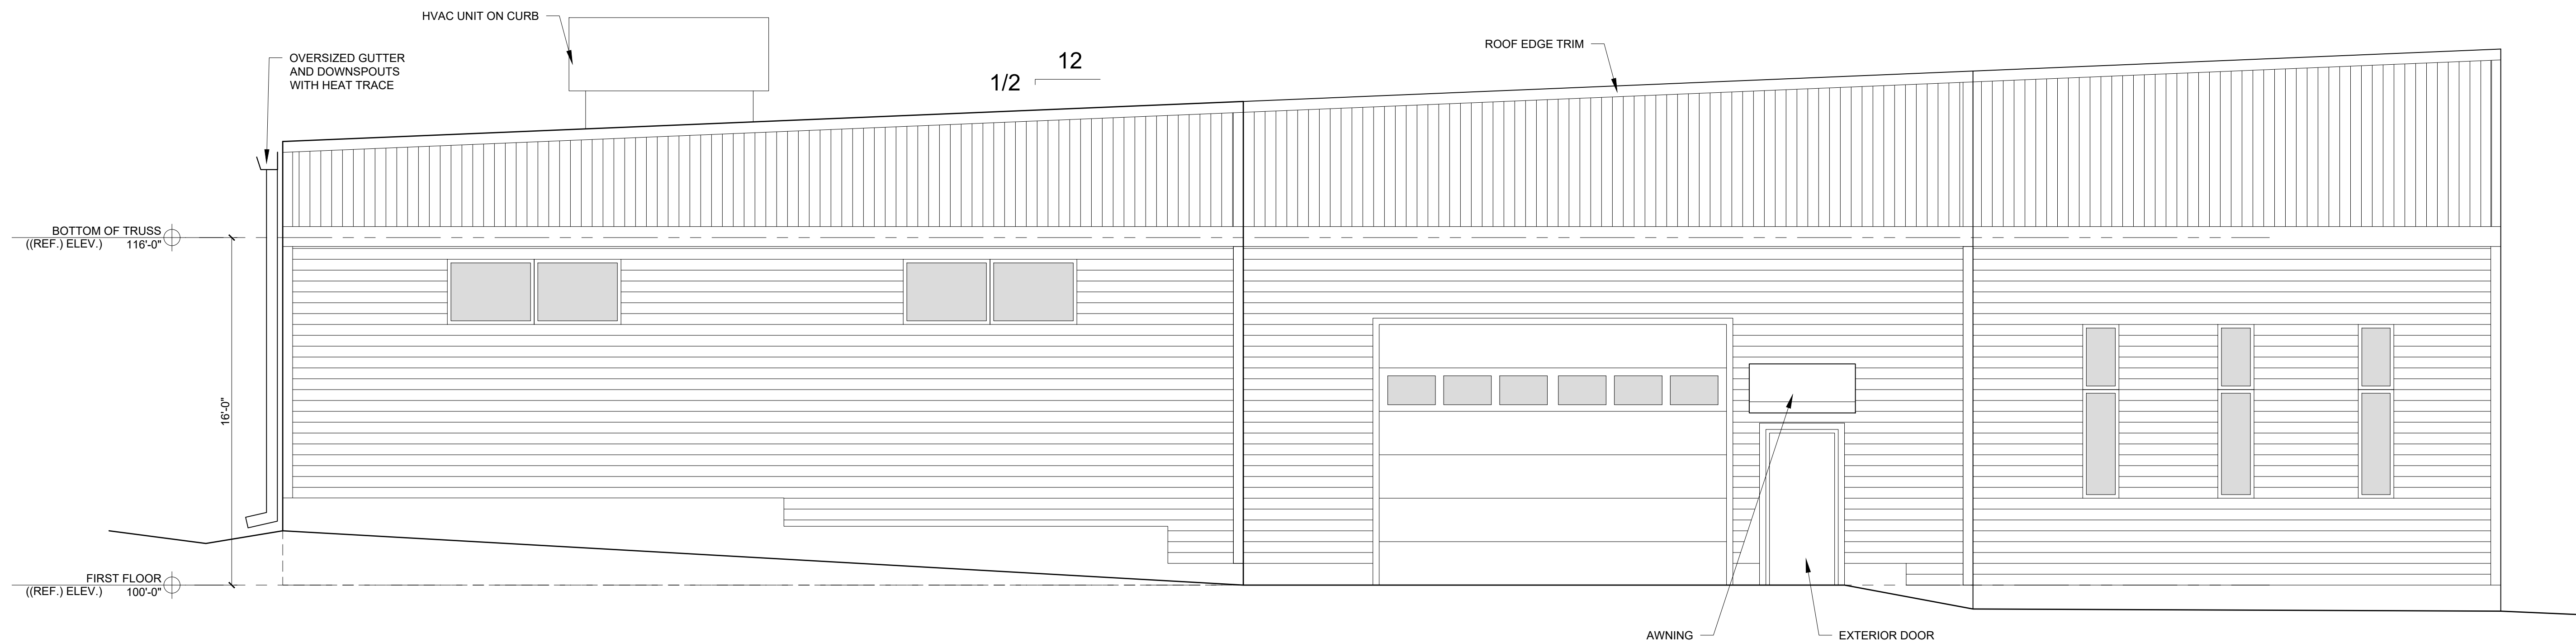


1 NORTH ELEVATION
1/4" = 1'-0"



RYAN SENATORE
ARCHITECTURE
500 CONGRESS STREET, SUITE 2
PORTLAND, MAINE 04101
O: 207-747-5159
C: 207-650-6414
senatorearchitecture.com

CONSULTANTS:

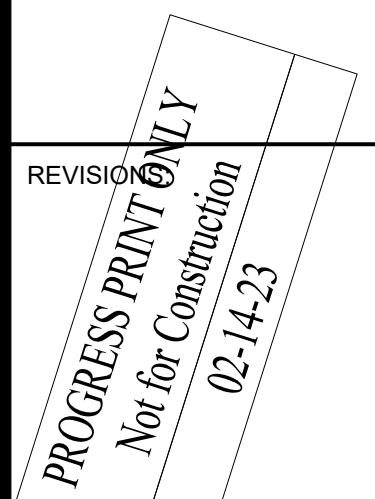

DATE: _____
PROJECT No. 2254
DRAWN BY: RRT
CHECKED BY: RJS
SCALE: AS NOTED

SHEET TITLE:
ELEVATIONS

A2-1

COLOR OPTION 1
PERSPECTIVE IMAGES



1 CONCEPT IMAGE 1
NTS



1 CONCEPT IMAGE 1
NTS


© 2023 RYAN SENATORE
ARCHITECTURE

NEW BUILDING
189 ANDERSON STREET
PORTLAND, MAINE



RYAN SENATORE
ARCHITECTURE
500 CONGRESS STREET, SUITE 2
PORTLAND, MAINE 04101
O: 207-747-5159
C: 207-650-6414
senatorearchitecture.com

CONSULTANTS:

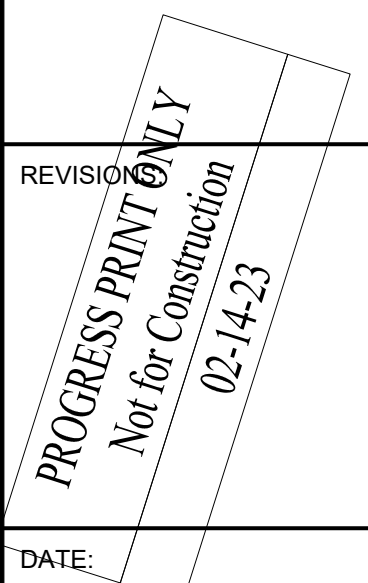

DATE:

PROJECT No. 2254

DRAWN BY: RRT

CHECKED BY: RJS


SCALE: AS NOTED

SHEET TITLE:
CONCEPT
IMAGES


C-1

COLOR OPTION 1

PERSPECTIVE IMAGES

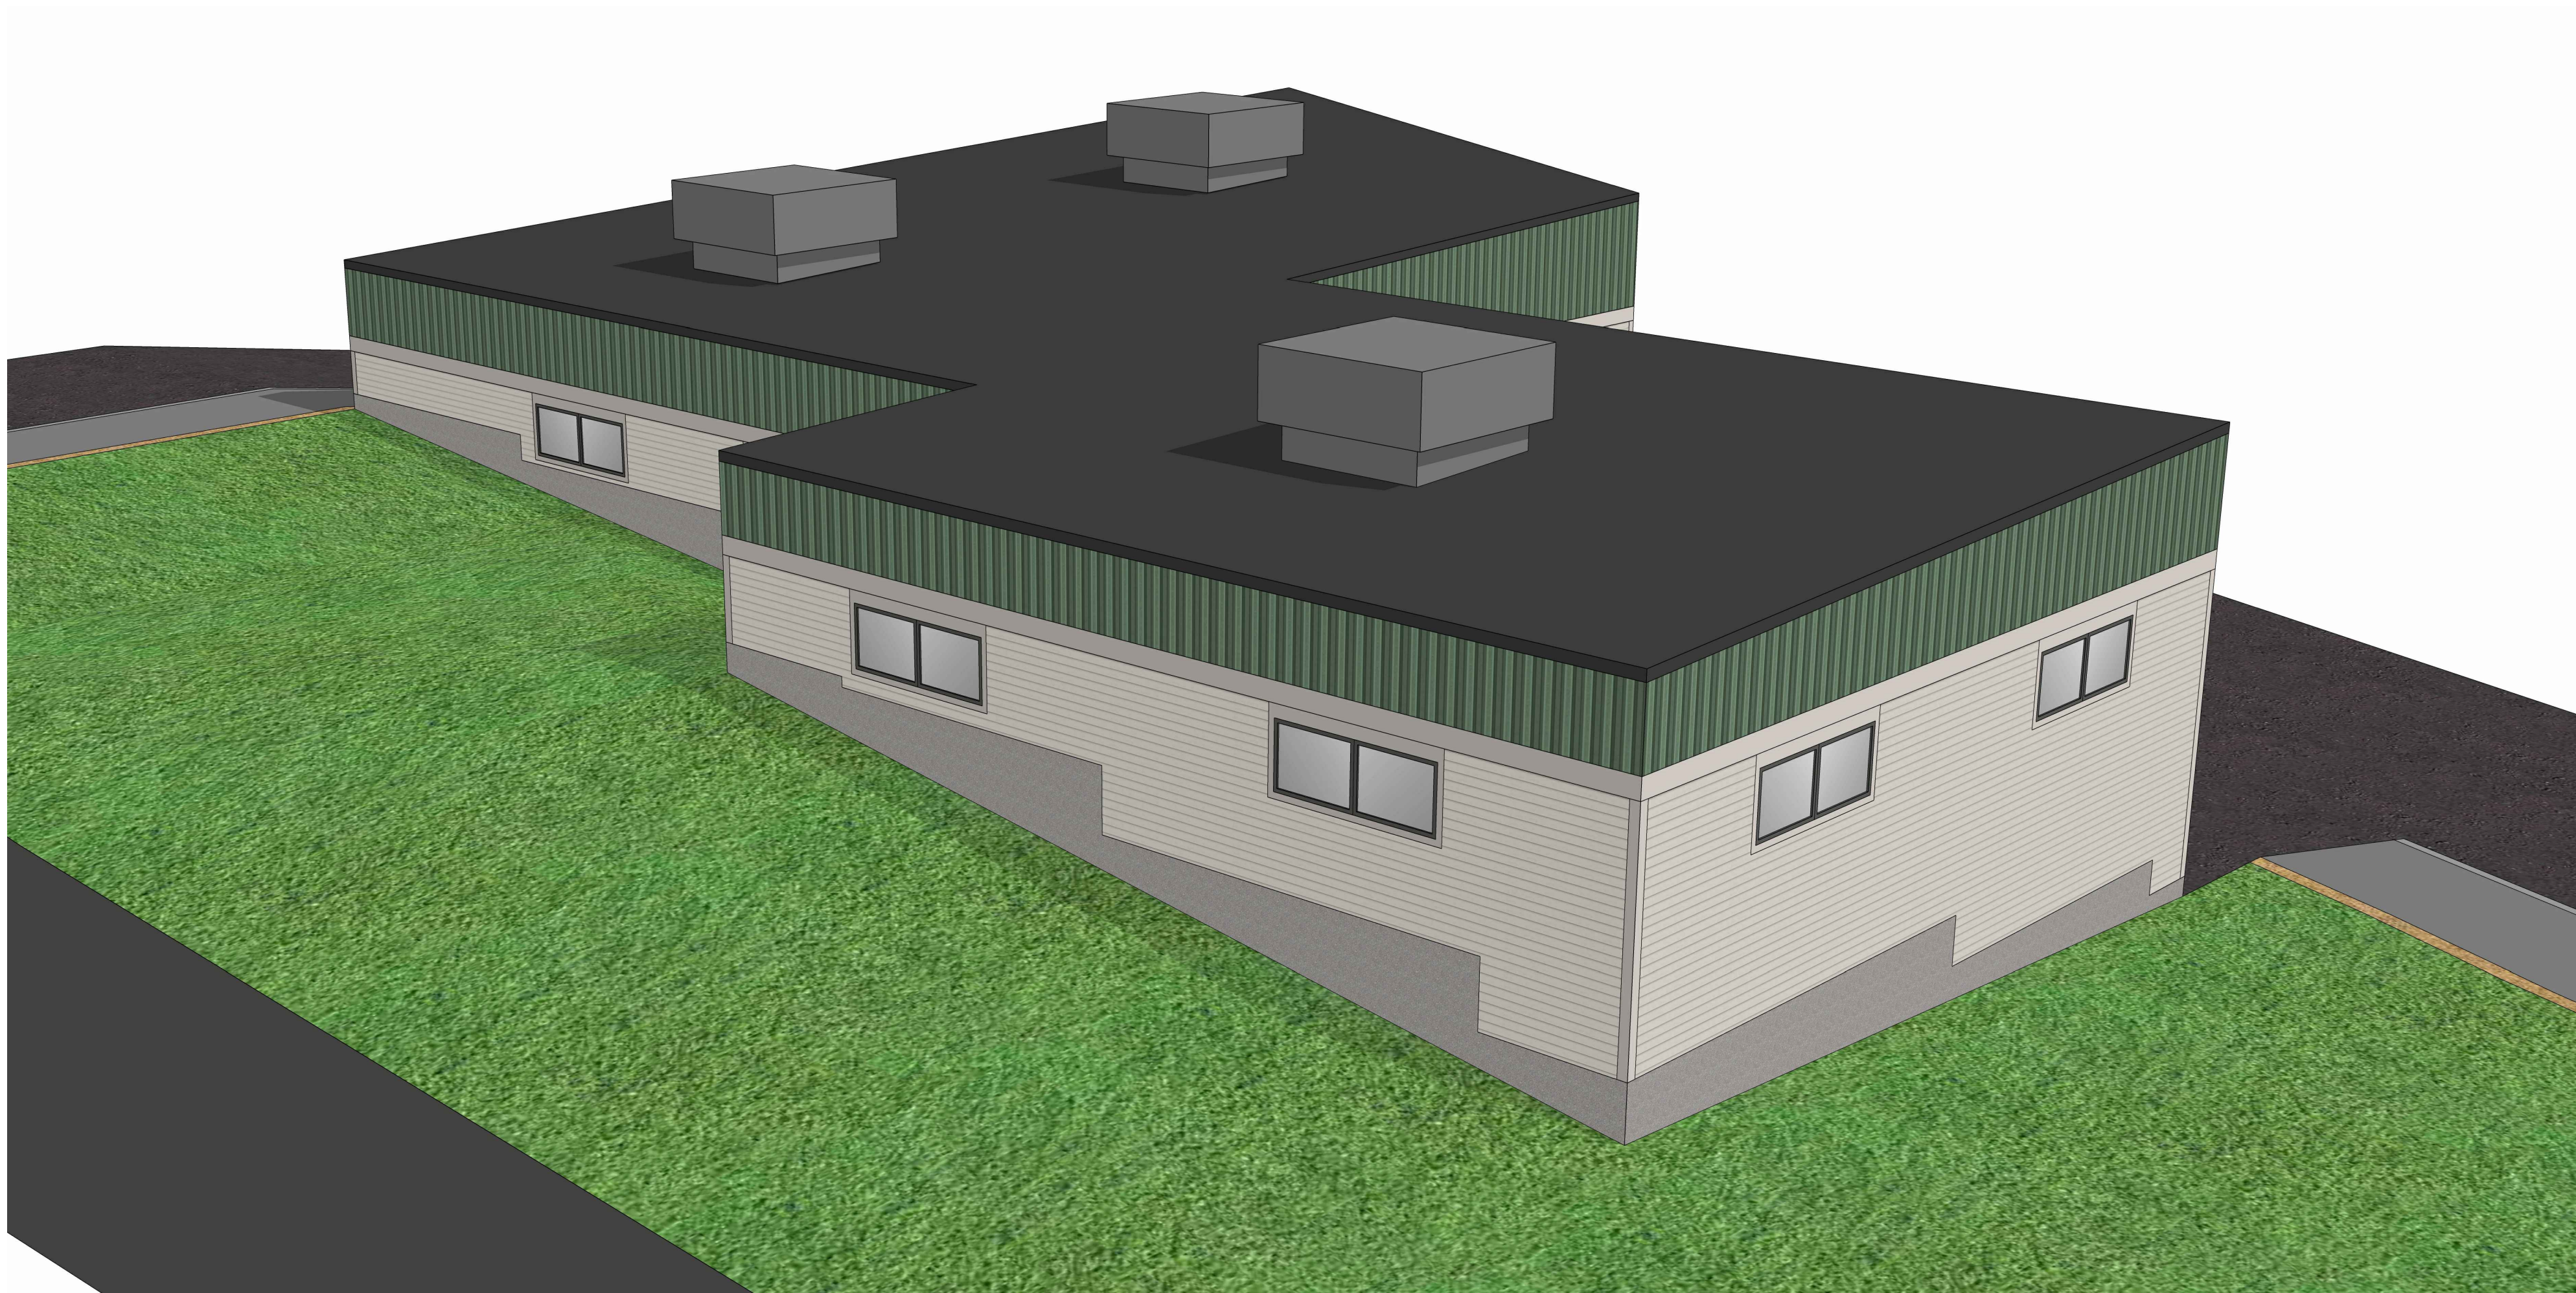

3 CONCEPT IMAGE 3
NTS

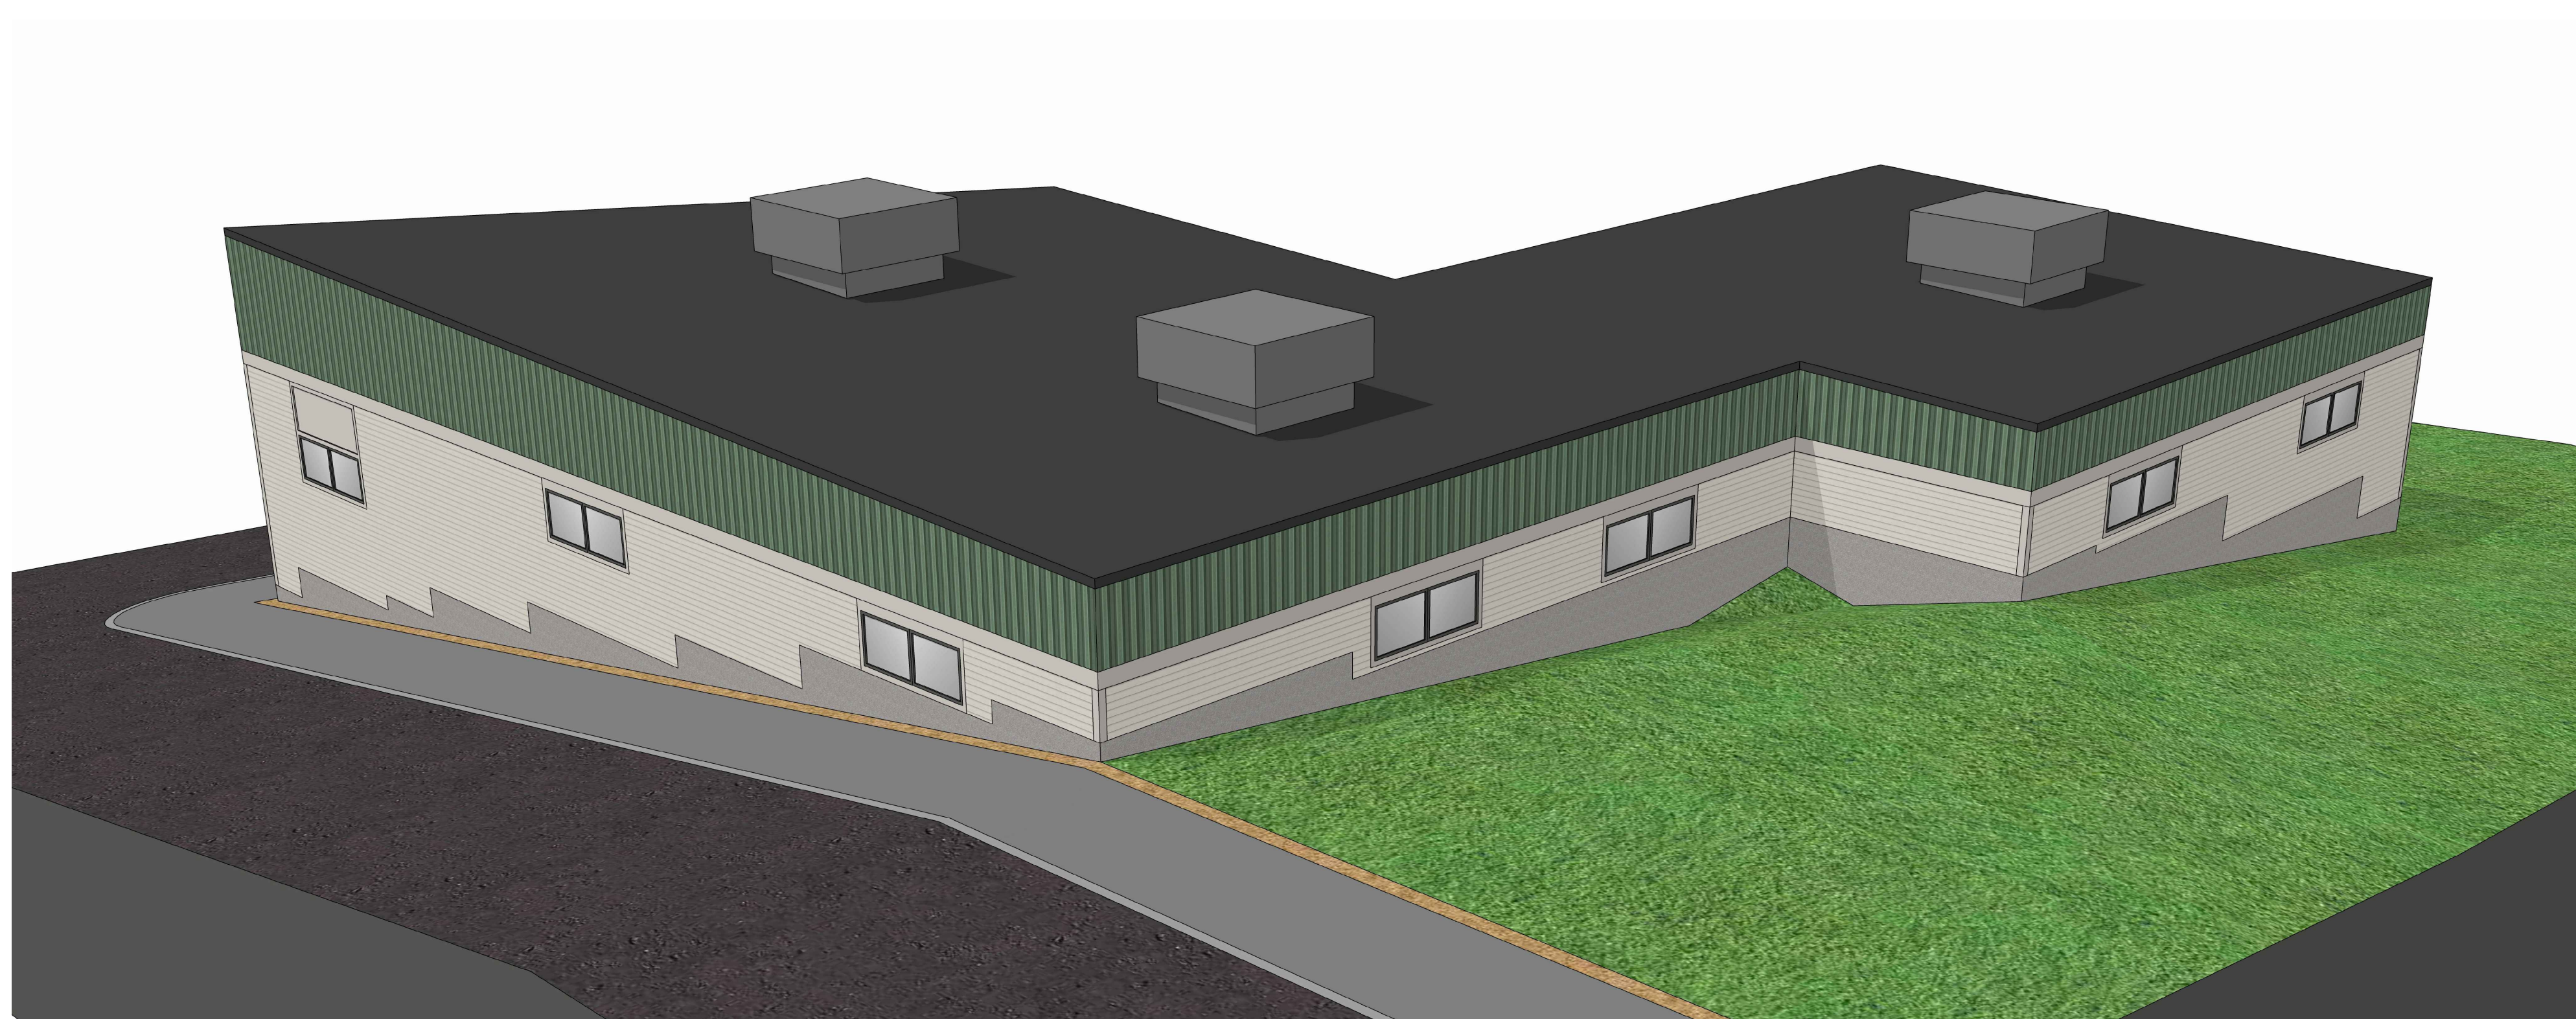

4 CONCEPT IMAGE 4
NTS


© 2023 RYAN SENATORE
ARCHITECTURE

NEW BUILDING
189 ANDERSON STREET
PORTLAND, MAINE



RYAN SENATORE
ARCHITECTURE
500 CONGRESS STREET, SUITE 2
PORTLAND, MAINE 04101
O: 207-747-5159
C: 207-650-6414
senatorearchitecture.com

CONSULTANTS:

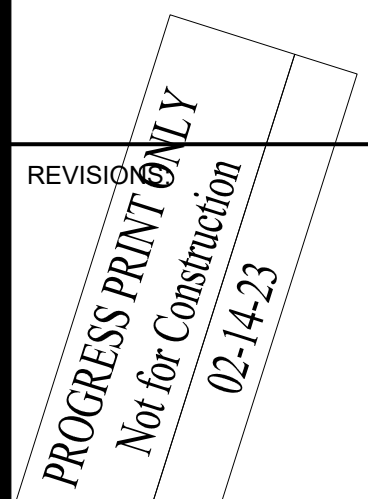

DATE:

PROJECT No. 2254

DRAWN BY: RRT

CHECKED BY: RJS

SCALE: AS NOTED

SHEET TITLE:
CONCEPT
IMAGES

C-2

COLOR OPTION 1


PERSPECTIVE IMAGES



5 CONCEPT IMAGE 5
NTS



6 CONCEPT IMAGE 6
NTS

 


© 2023 RYAN SENATORE
ARCHITECTURE

NEW BUILDING
189 ANDERSON STREET
PORTLAND, MAINE



RYAN SENATORE
ARCHITECTURE
500 CONGRESS STREET, SUITE 2
PORTLAND, MAINE 04101
O: 207-747-5159
C: 207-650-6414
senatorearchitecture.com

CONSULTANTS:

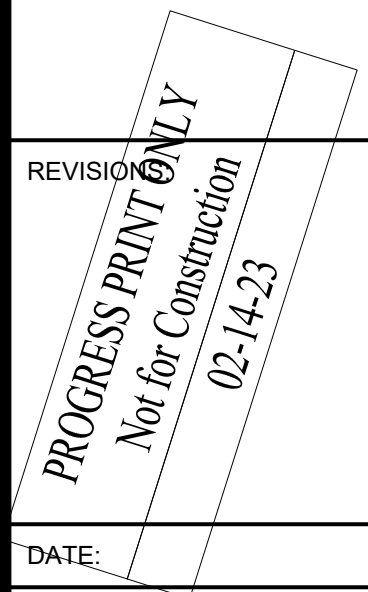

DATE:

PROJECT No. 2254

DRAWN BY: RRT

CHECKED BY: RJS

SCALE: AS NOTED


SHEET TITLE:
CONCEPT
IMAGES

C-3

COLOR OPTION 1
PERSPECTIVE IMAGES



7 CONCEPT IMAGE 7
NTS

 

© 2023 RYAN SENATORE
ARCHITECTURE

NEW BUILDING
189 ANDERSON STREET
PORTLAND, MAINE



RYAN SENATORE
ARCHITECTURE
500 CONGRESS STREET, SUITE 2
PORTLAND, MAINE 04101
O: 207-747-5159
C: 207-650-6414
senatorearchitecture.com

CONSULTANTS:

REVISION	DATE
1	02-14-23

PROCESS PRINT ONLY
Not for Construction

DATE:

PROJECT No. 2254

DRAWN BY: RRT

CHECKED BY: RJS

SCALE: AS NOTED

SHEET TITLE:
CONCEPT
IMAGES