



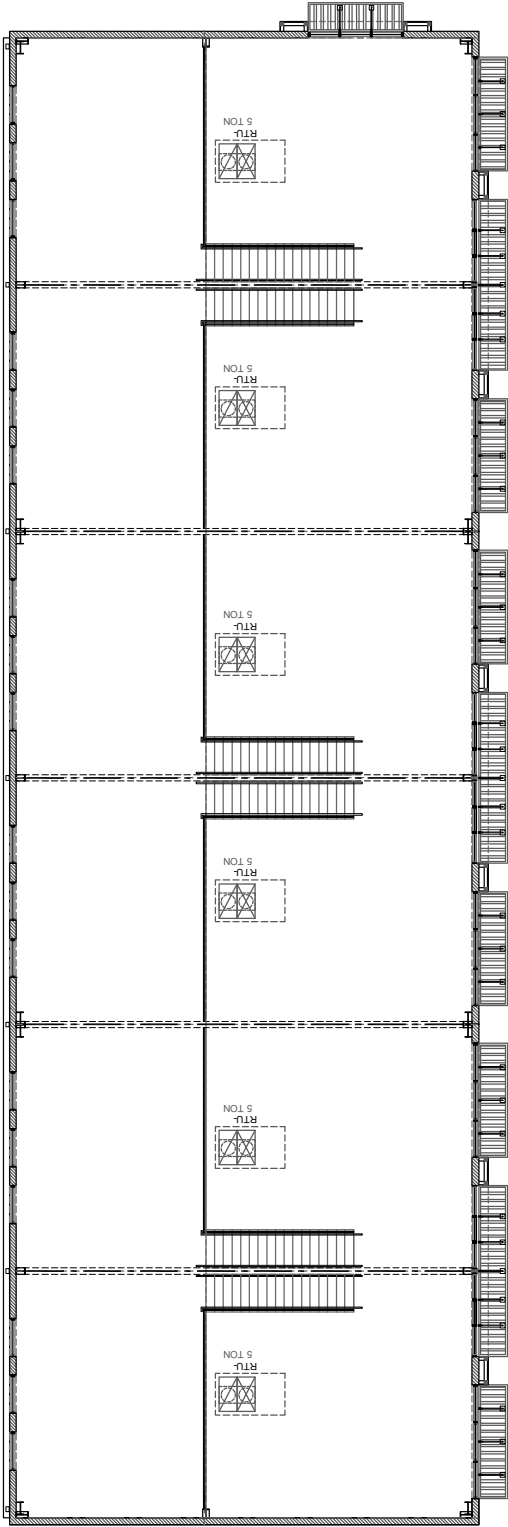

2 UPPER WINDOWS FLOOR PLAN
SCALE: 1/8" = 1'-0"

26'-0"

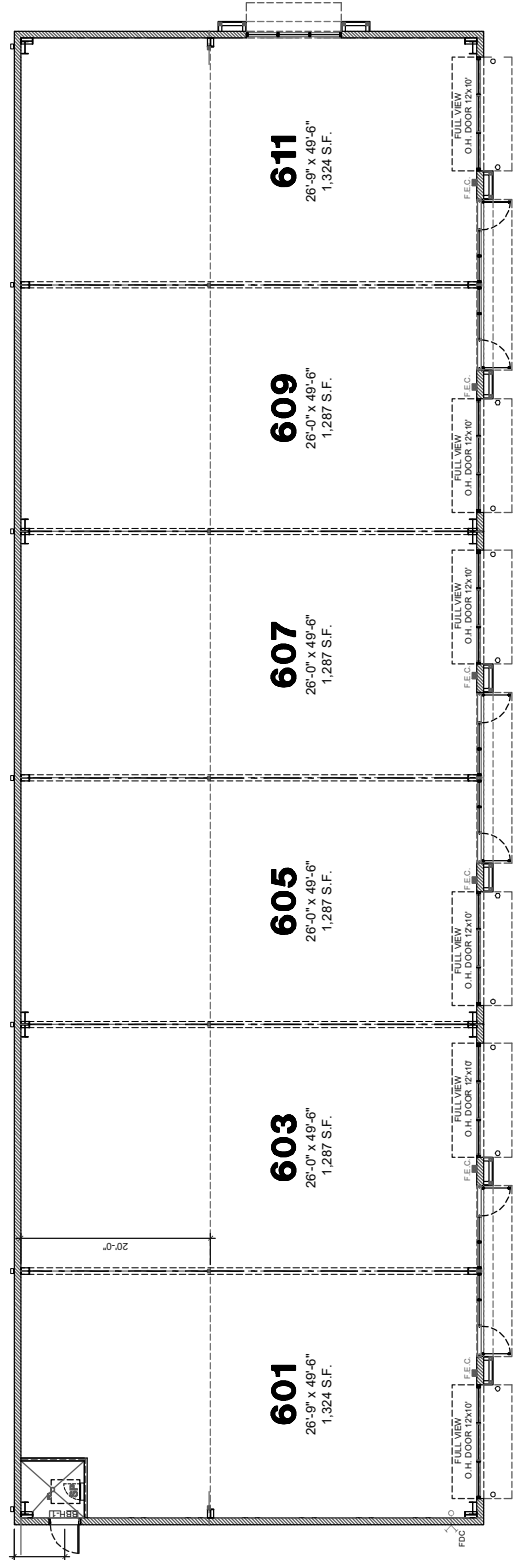

1 FLOOR PLAN

SCALE: 1/8" = 1'-0"

