



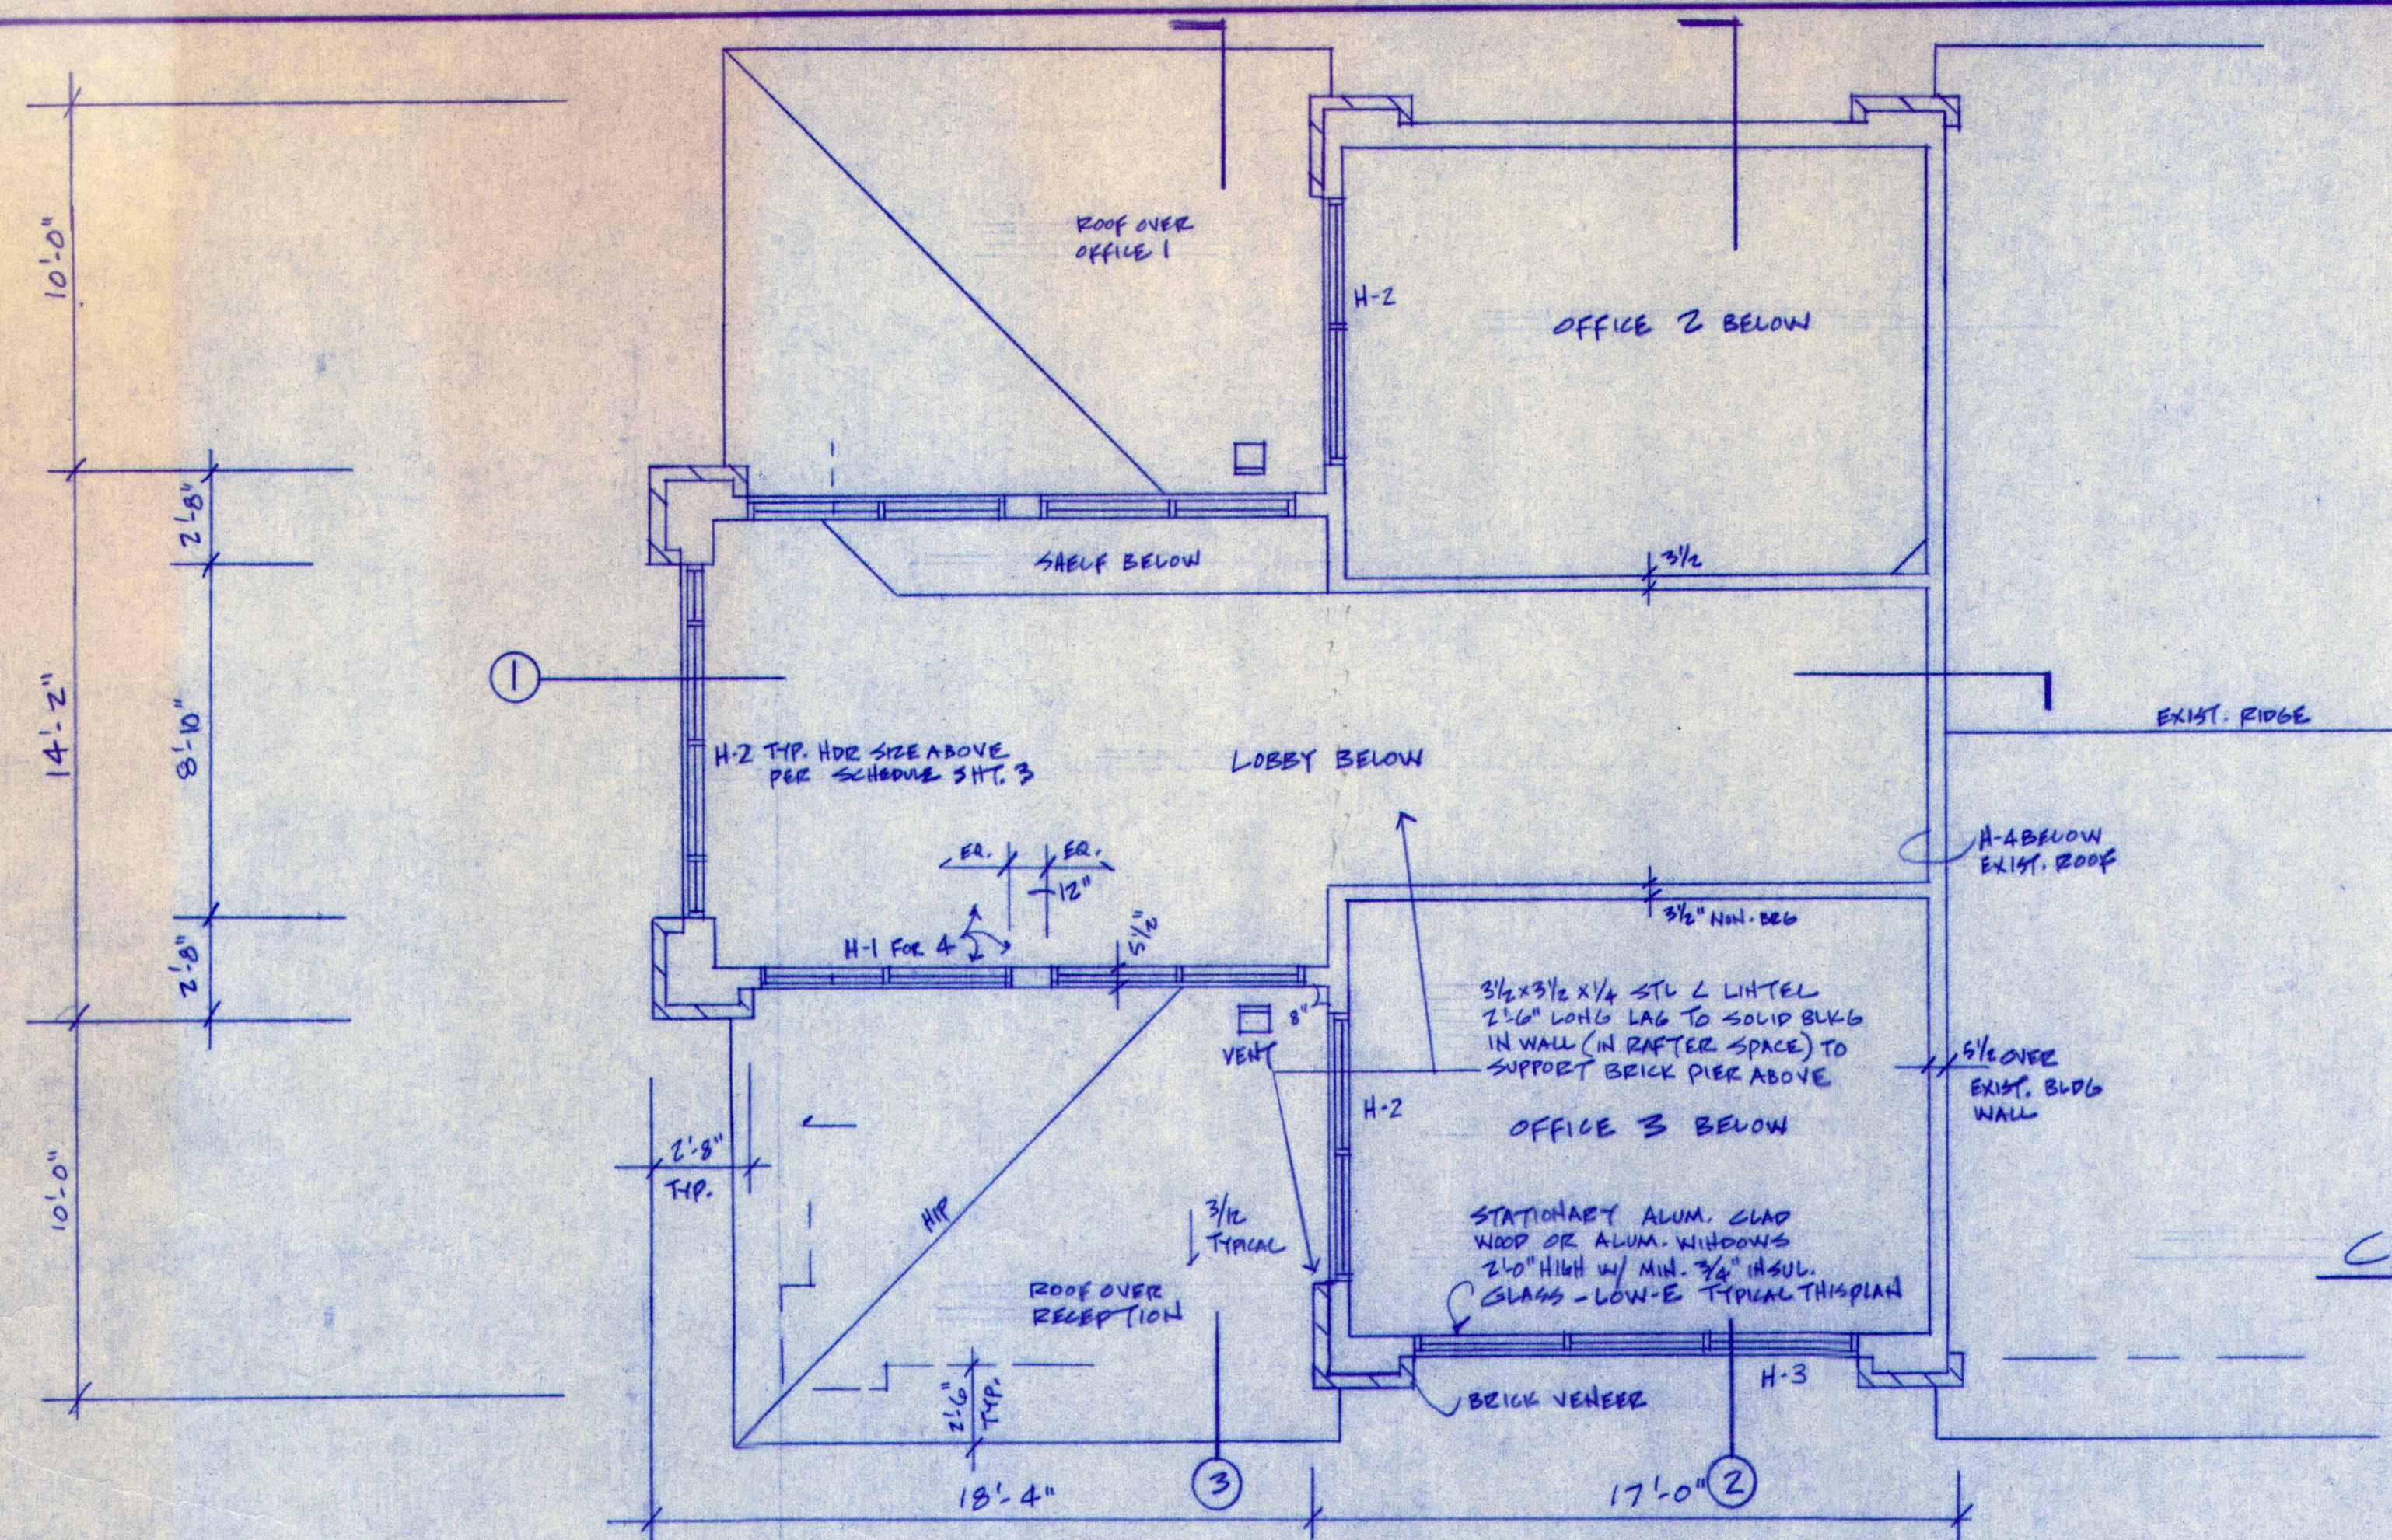

BUILDING OCCUPANCY TYPE B BUSINESS/OFFICE
 OCCUPANT LOAD = 12 PERSONS (ACTUAL)
 CONSTRUCTION CLASS VB UNSPEINLERED
 ADDITION = 1076 SQ. FT. SINGLE STORY
 BUILDING AREA AFTER ADDITION = 3350 SQ. FT.
 W/ PARTIAL EXISTING BASEMENT
 EXISTING BUILDING CONSTRUCTED IN 1965 &
 RECENTLY REMODELED FOR HANDICAP
 ACCESSIBILITY


DRAWING INDEX

- 1 FLOOR PLAN
- 2 SITE & FOUNDATION PLANS
- 3 ELEVATIONS, SPECIFICATIONS
- 4 SECTIONS, ROOF FRAMING PLAN

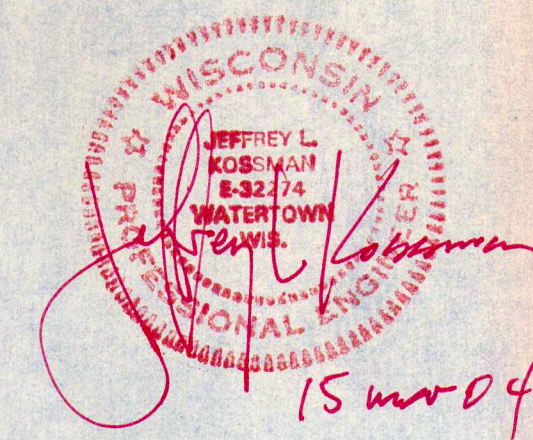

CLERESTORY PLAN

1/4" = 1'-0"

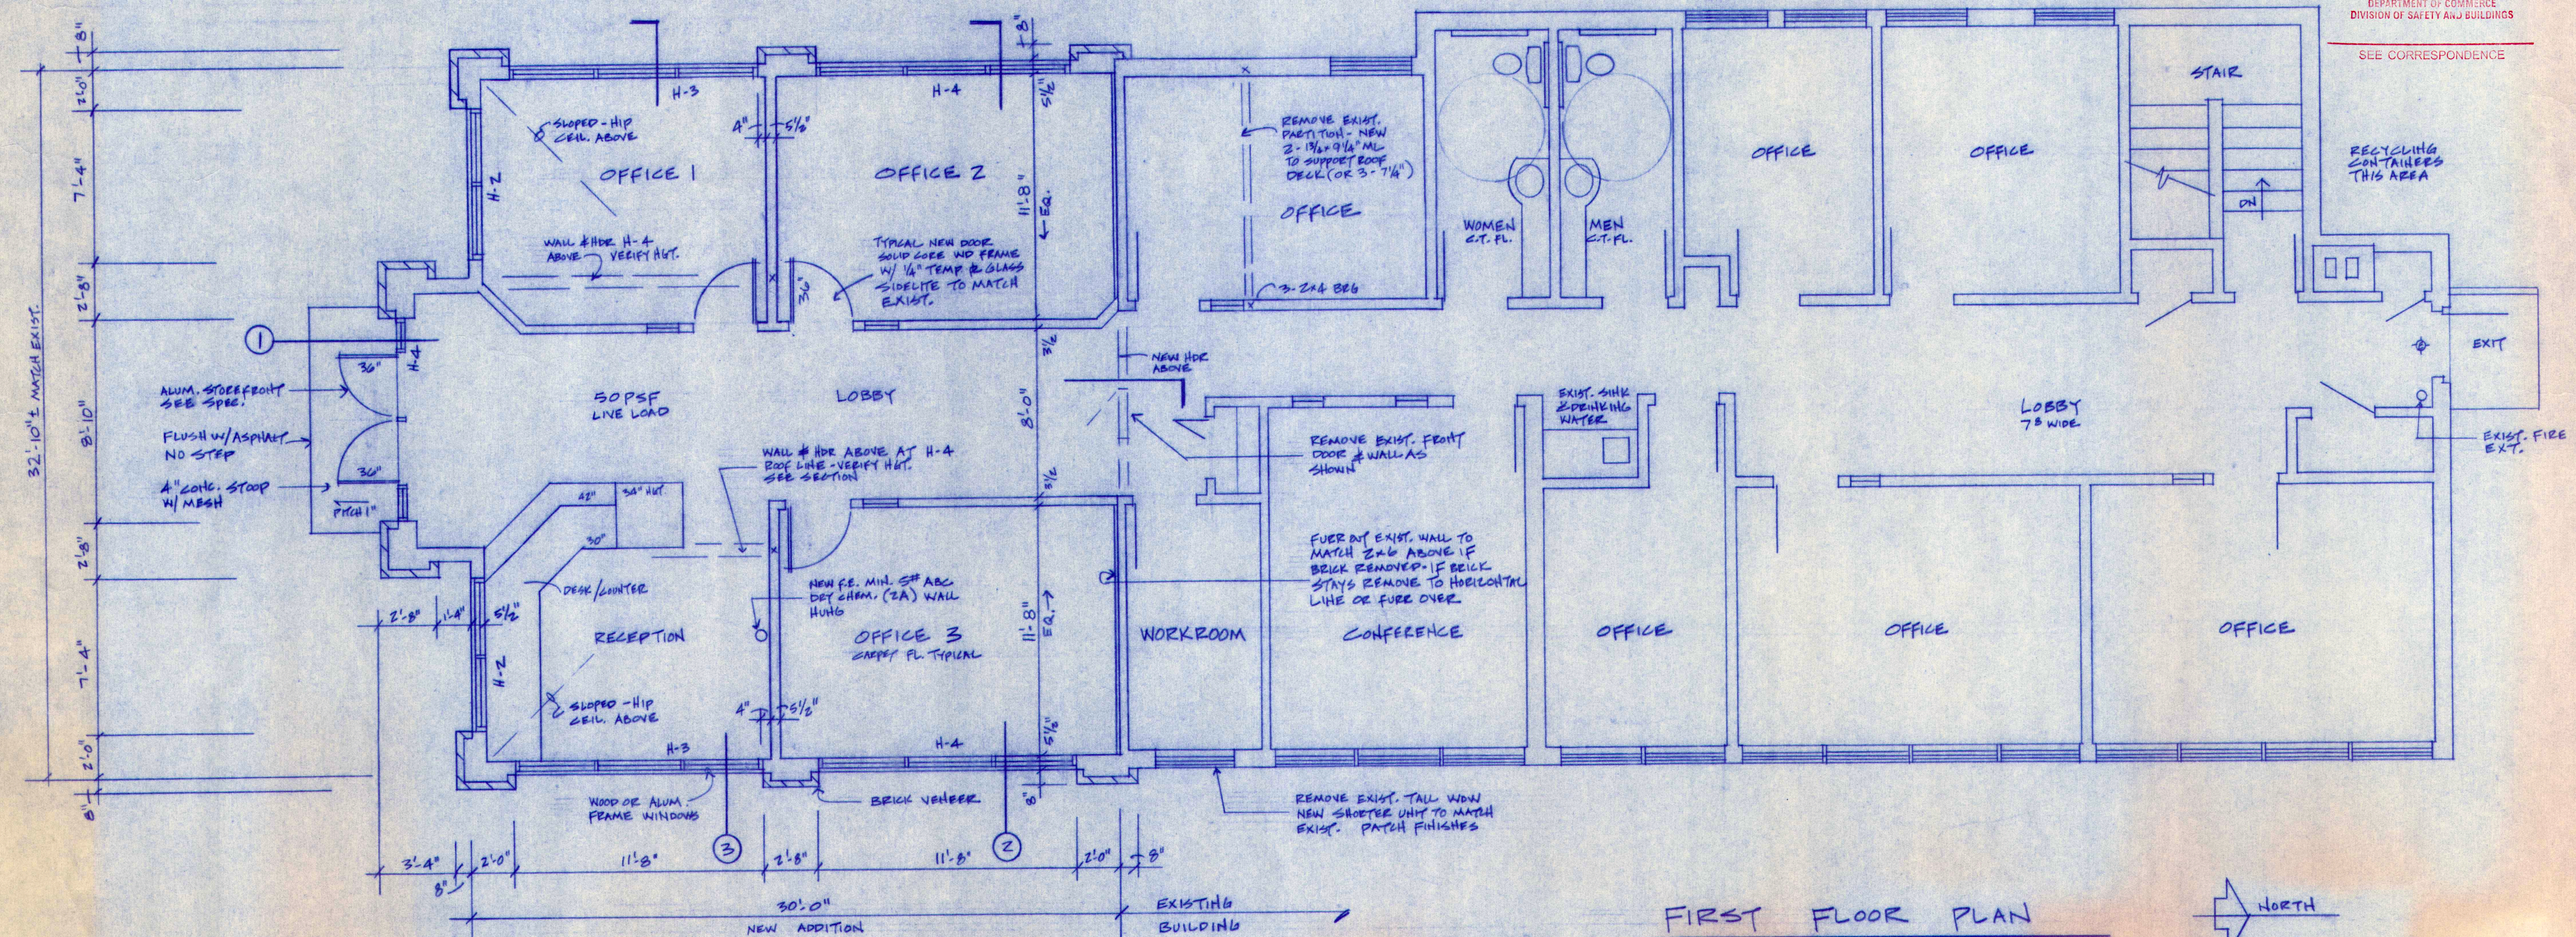

FIRST FLOOR PLAN

1/4" = 1'-0"

DEPARTMENT OF COMMERCE
 DIVISION OF SAFETY AND BUILDINGS

SEE CORRESPONDENCE

REVISIONS	
DATE	MARCH 15, 2004
DRAWN	SK
CHECKED	JK
APPROVED	

jk architecture & engineering
 217 N 4th ST
 Watertown, WI 53094
 JEFF KOSSMAN 920-261-7500
 STEVE KRANZ 920-386-2096

OFFICE BUILDING ADDITION
 718 PARK AVENUE
 BEAVER DAM, WISCONSIN

