


B KEY PLAN 
SCALE: N.T.S. NORTH

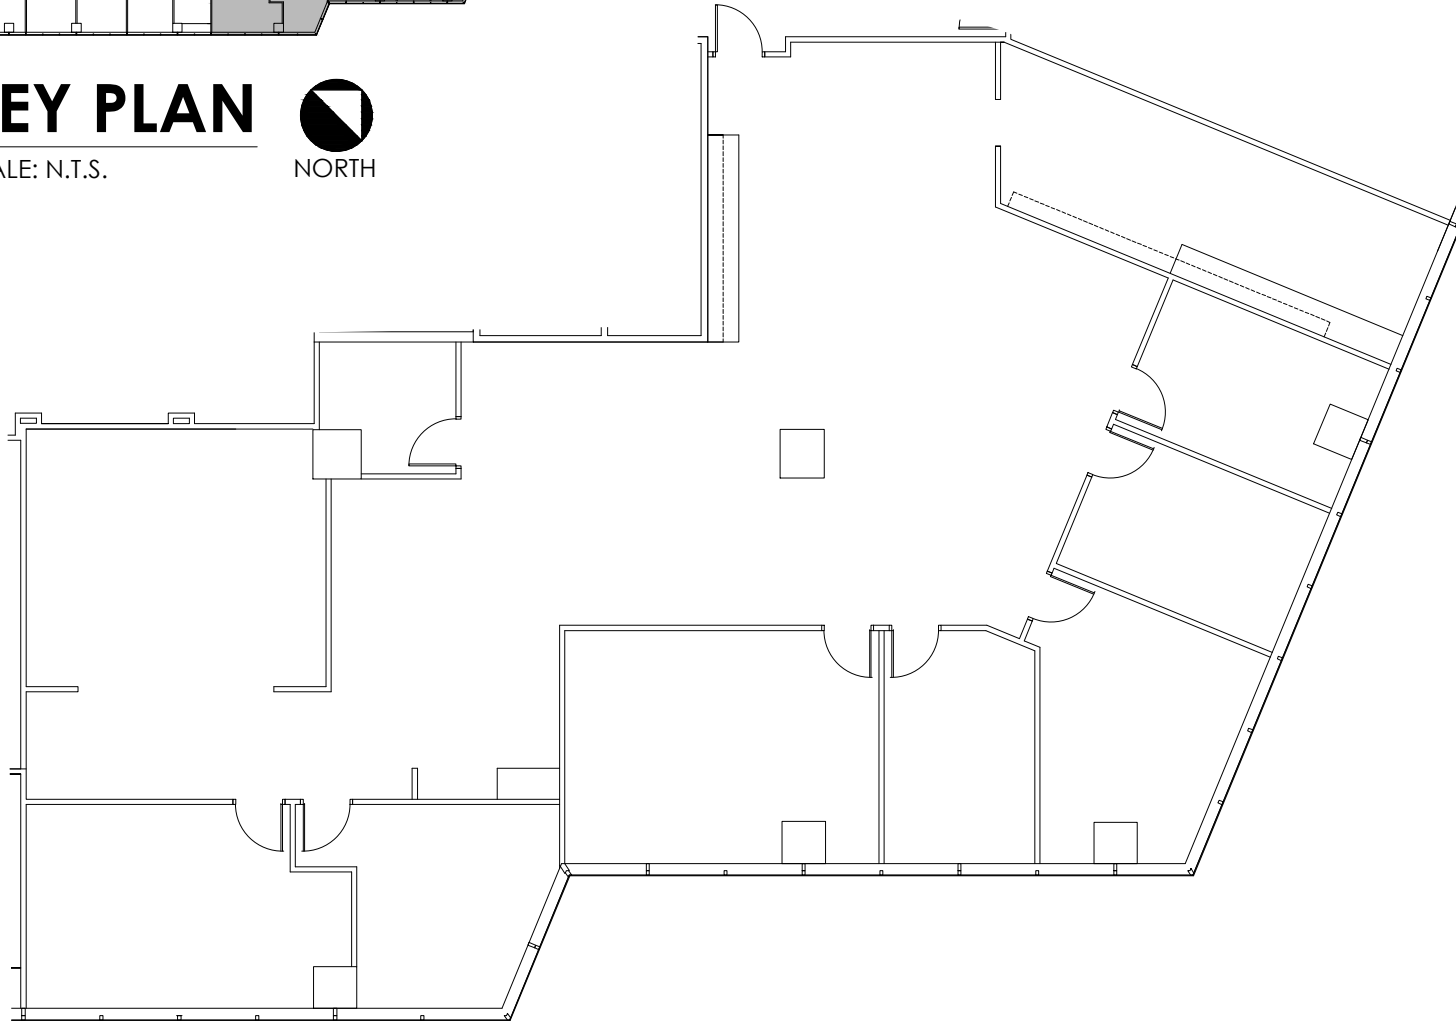

A FLOOR PLAN 
SCALE: N.T.S. NORTH


4,323 RSF

**SUITE
305**

RICHMOND
PLAZA
3RD FLOOR



03.08.2022

 

LEASE
PLAN

LS.3