


Dr. Lam
3,300 #

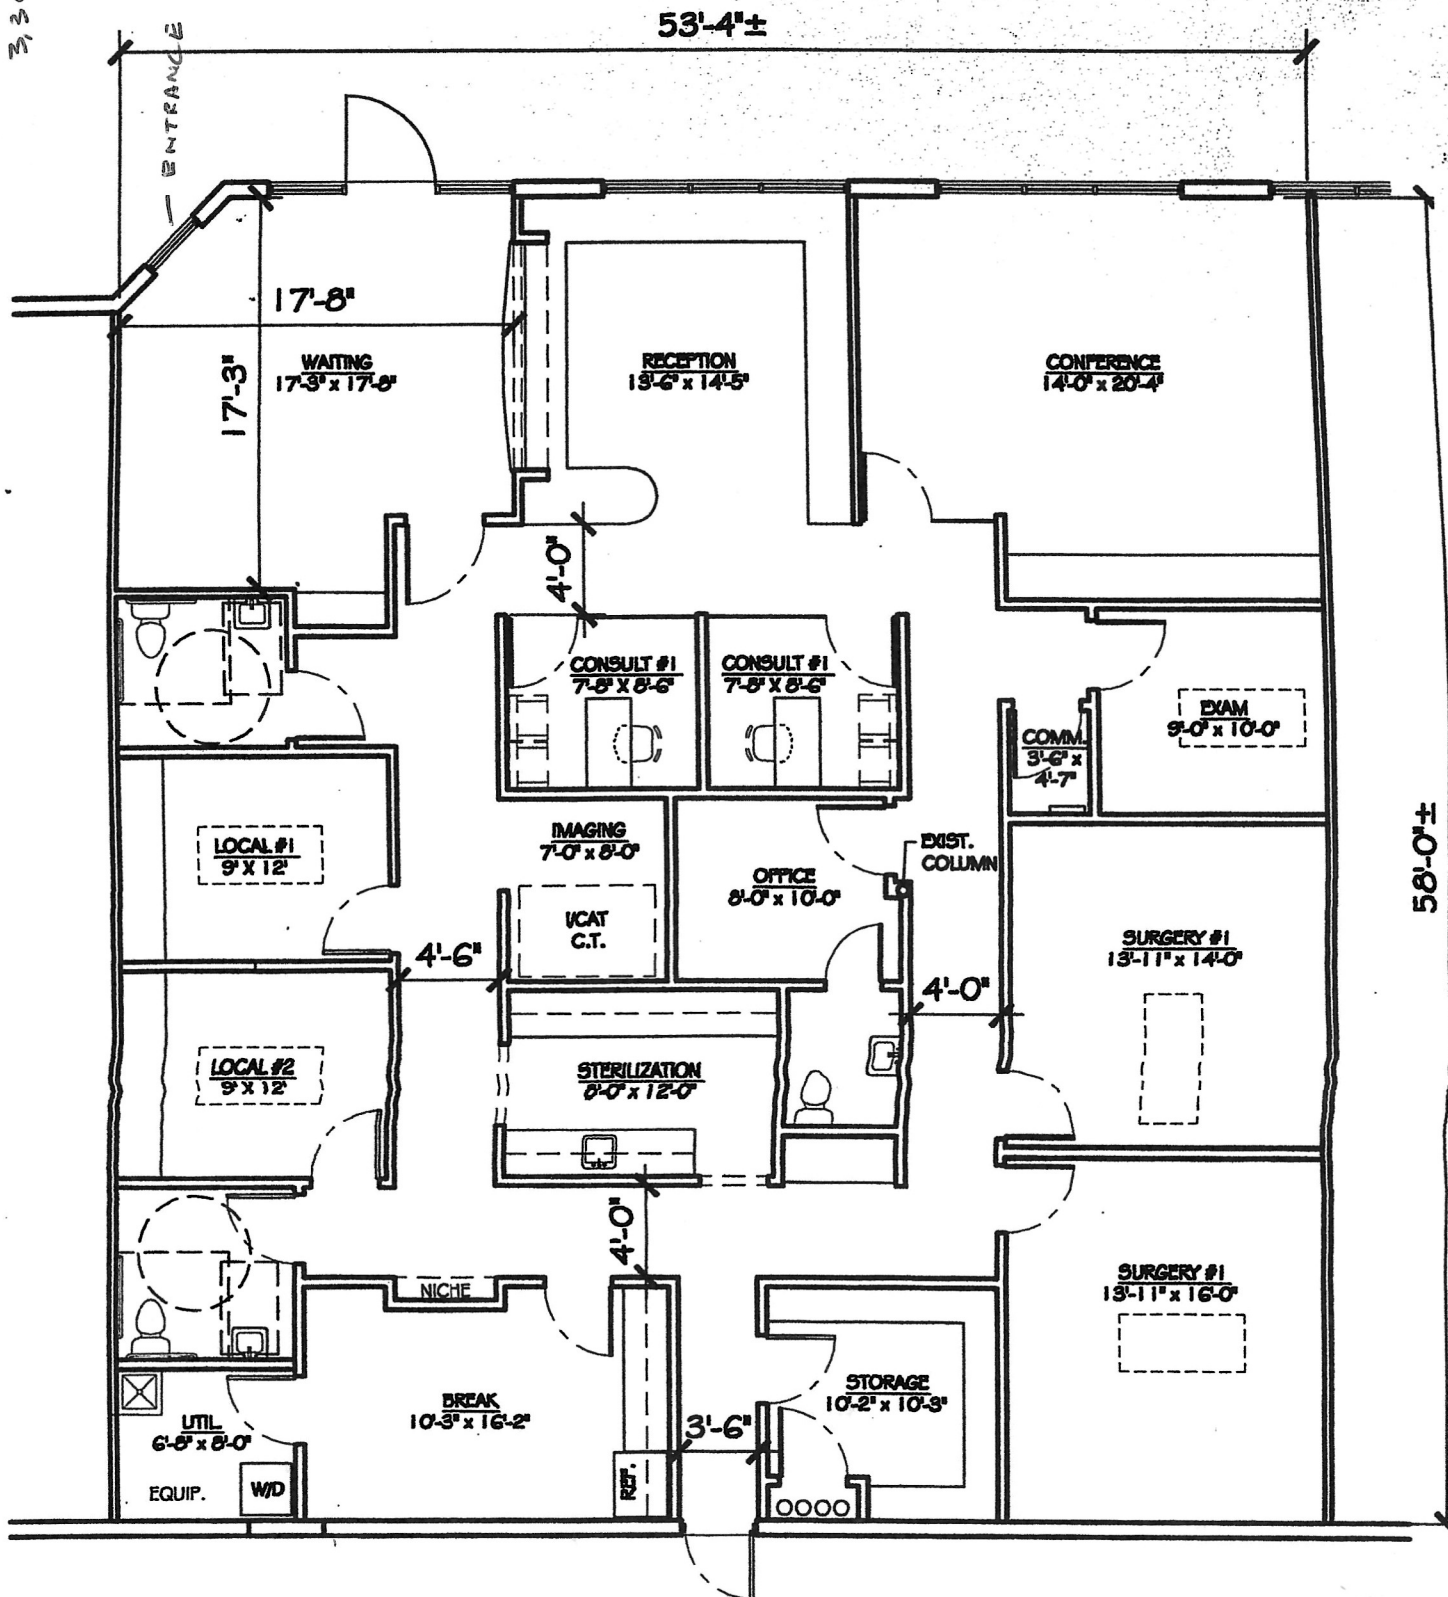

PRELIMINARY FLOOR PLAN

SCALE: 1/8" = 1'-0"

