




KEY PLAN
SCALE: NOT TO SCALE

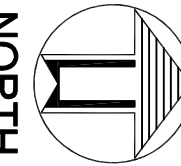


NORTH

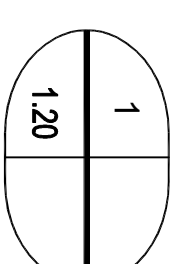

LEVEL 01 FLOOR PLAN
SCALE: 1/8"=1'-0"

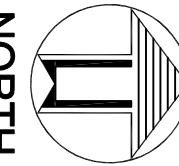

NORTH

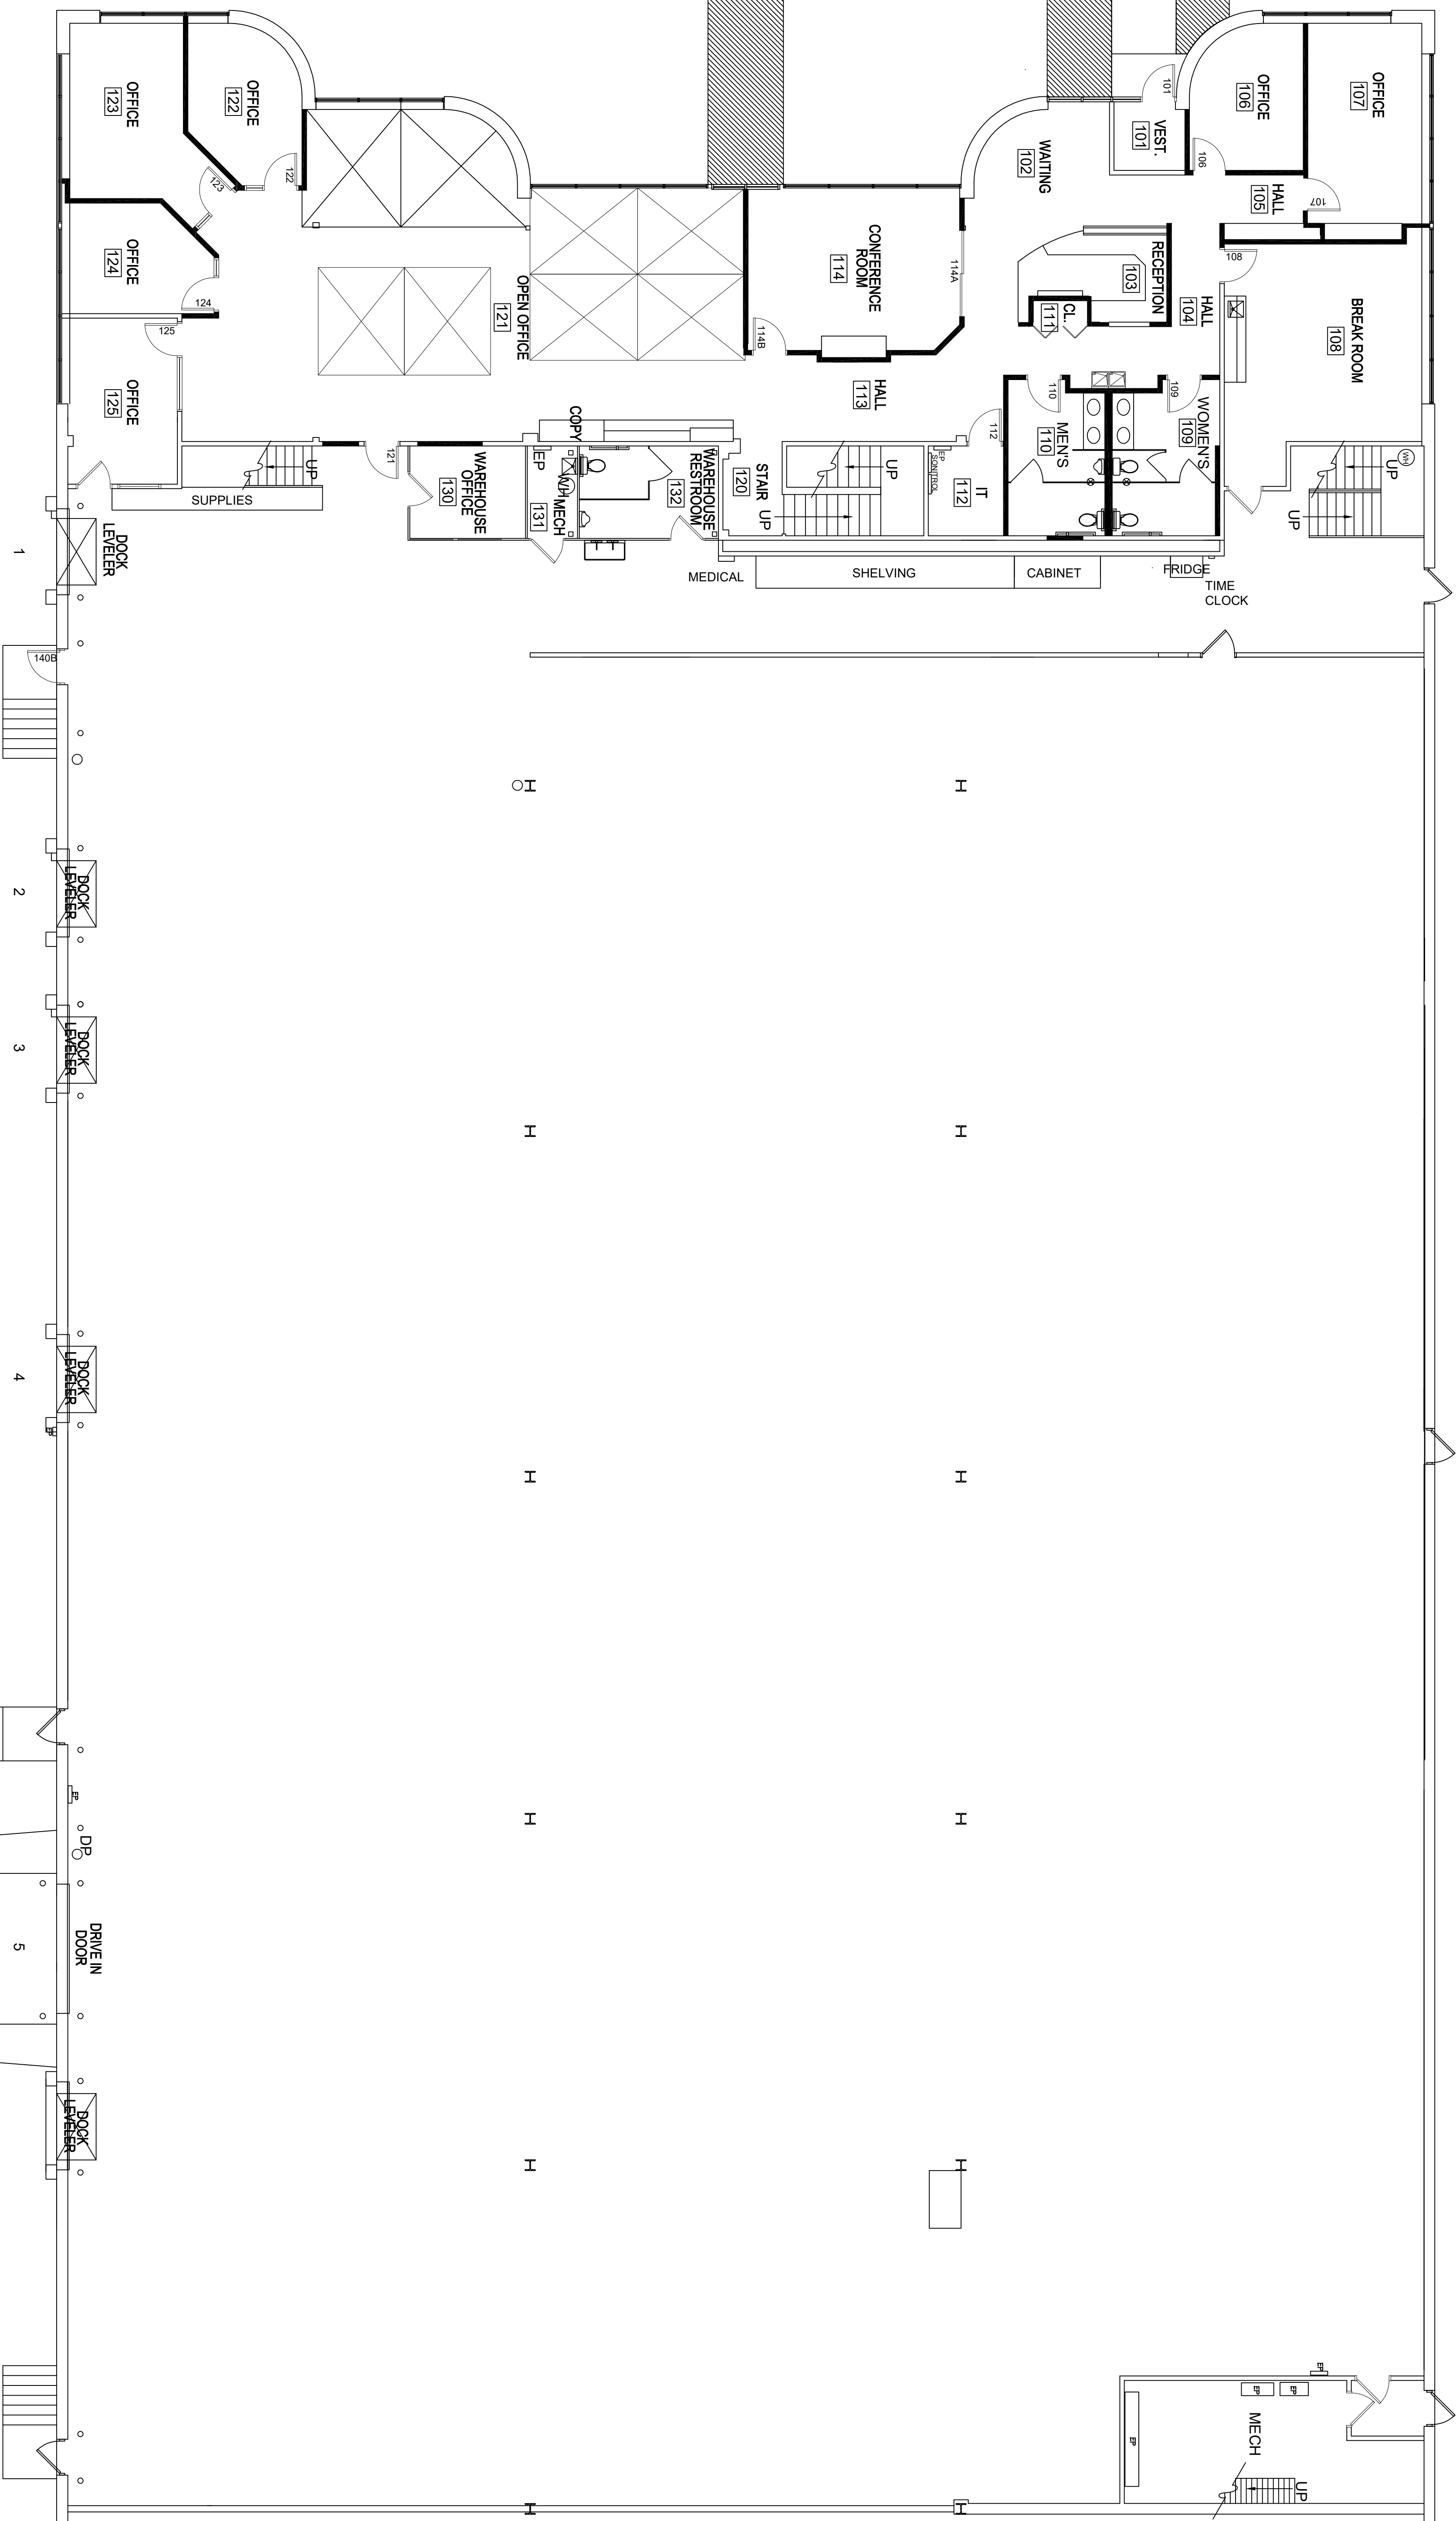

5200 Quincy Street Mounds View, Minnesota 55112 (763)-635-1150

REVISIONS				
REV. NO.	DATE	DRAWN BY		
1				

JOB NAME:	EMPIREHOUSE INC.
LOCATION:	MOUNDS VIEW, MN
ARCHITECT:	
LOCATION:	
CONTRACTOR:	
LOCATION:	
DRAWING TITLE	

SCALE	1/8"=1'-0"
DRAWN BY	JOB NO.
PROJECT MANAGER	SALES
SHEET	1.20A