





Number	Revision	Date

Job #	1915.001
Project	30 JFK STREET RENOVATIONS
Drawn By	YDK/S/MC/SF
Checked	TM
Date	31 JANUARY 2023
Scale	1/4" = 1'-0"

Drawing Title:
**4TH AND ROOF
FLOOR PLANS**

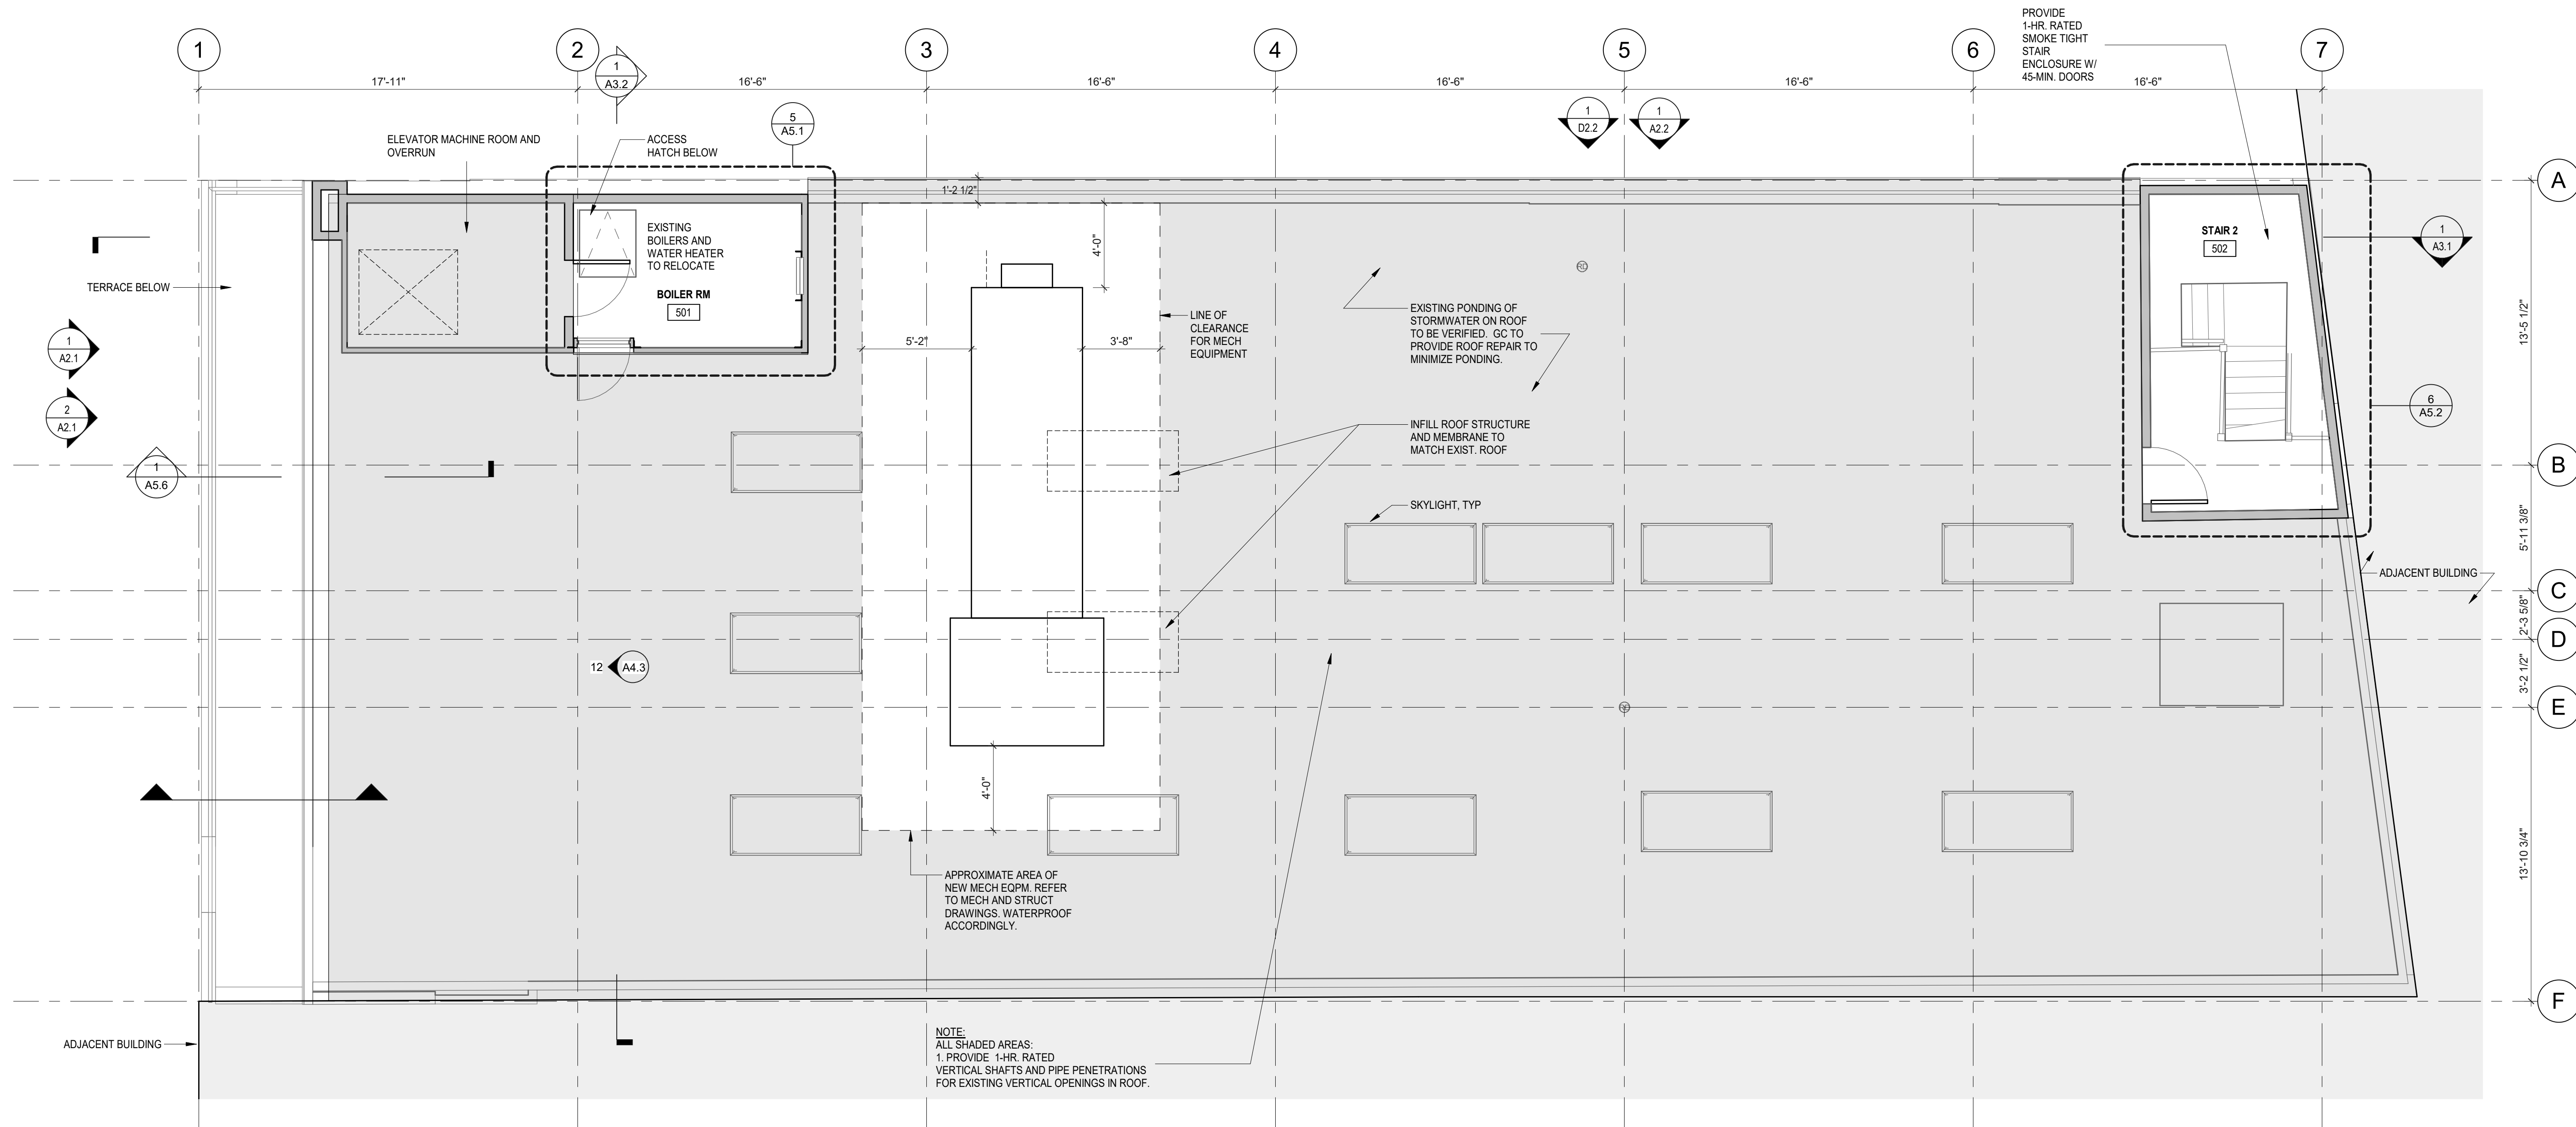

2 PENTHOUSE AND ROOF PLAN
1/4" = 1'-0"

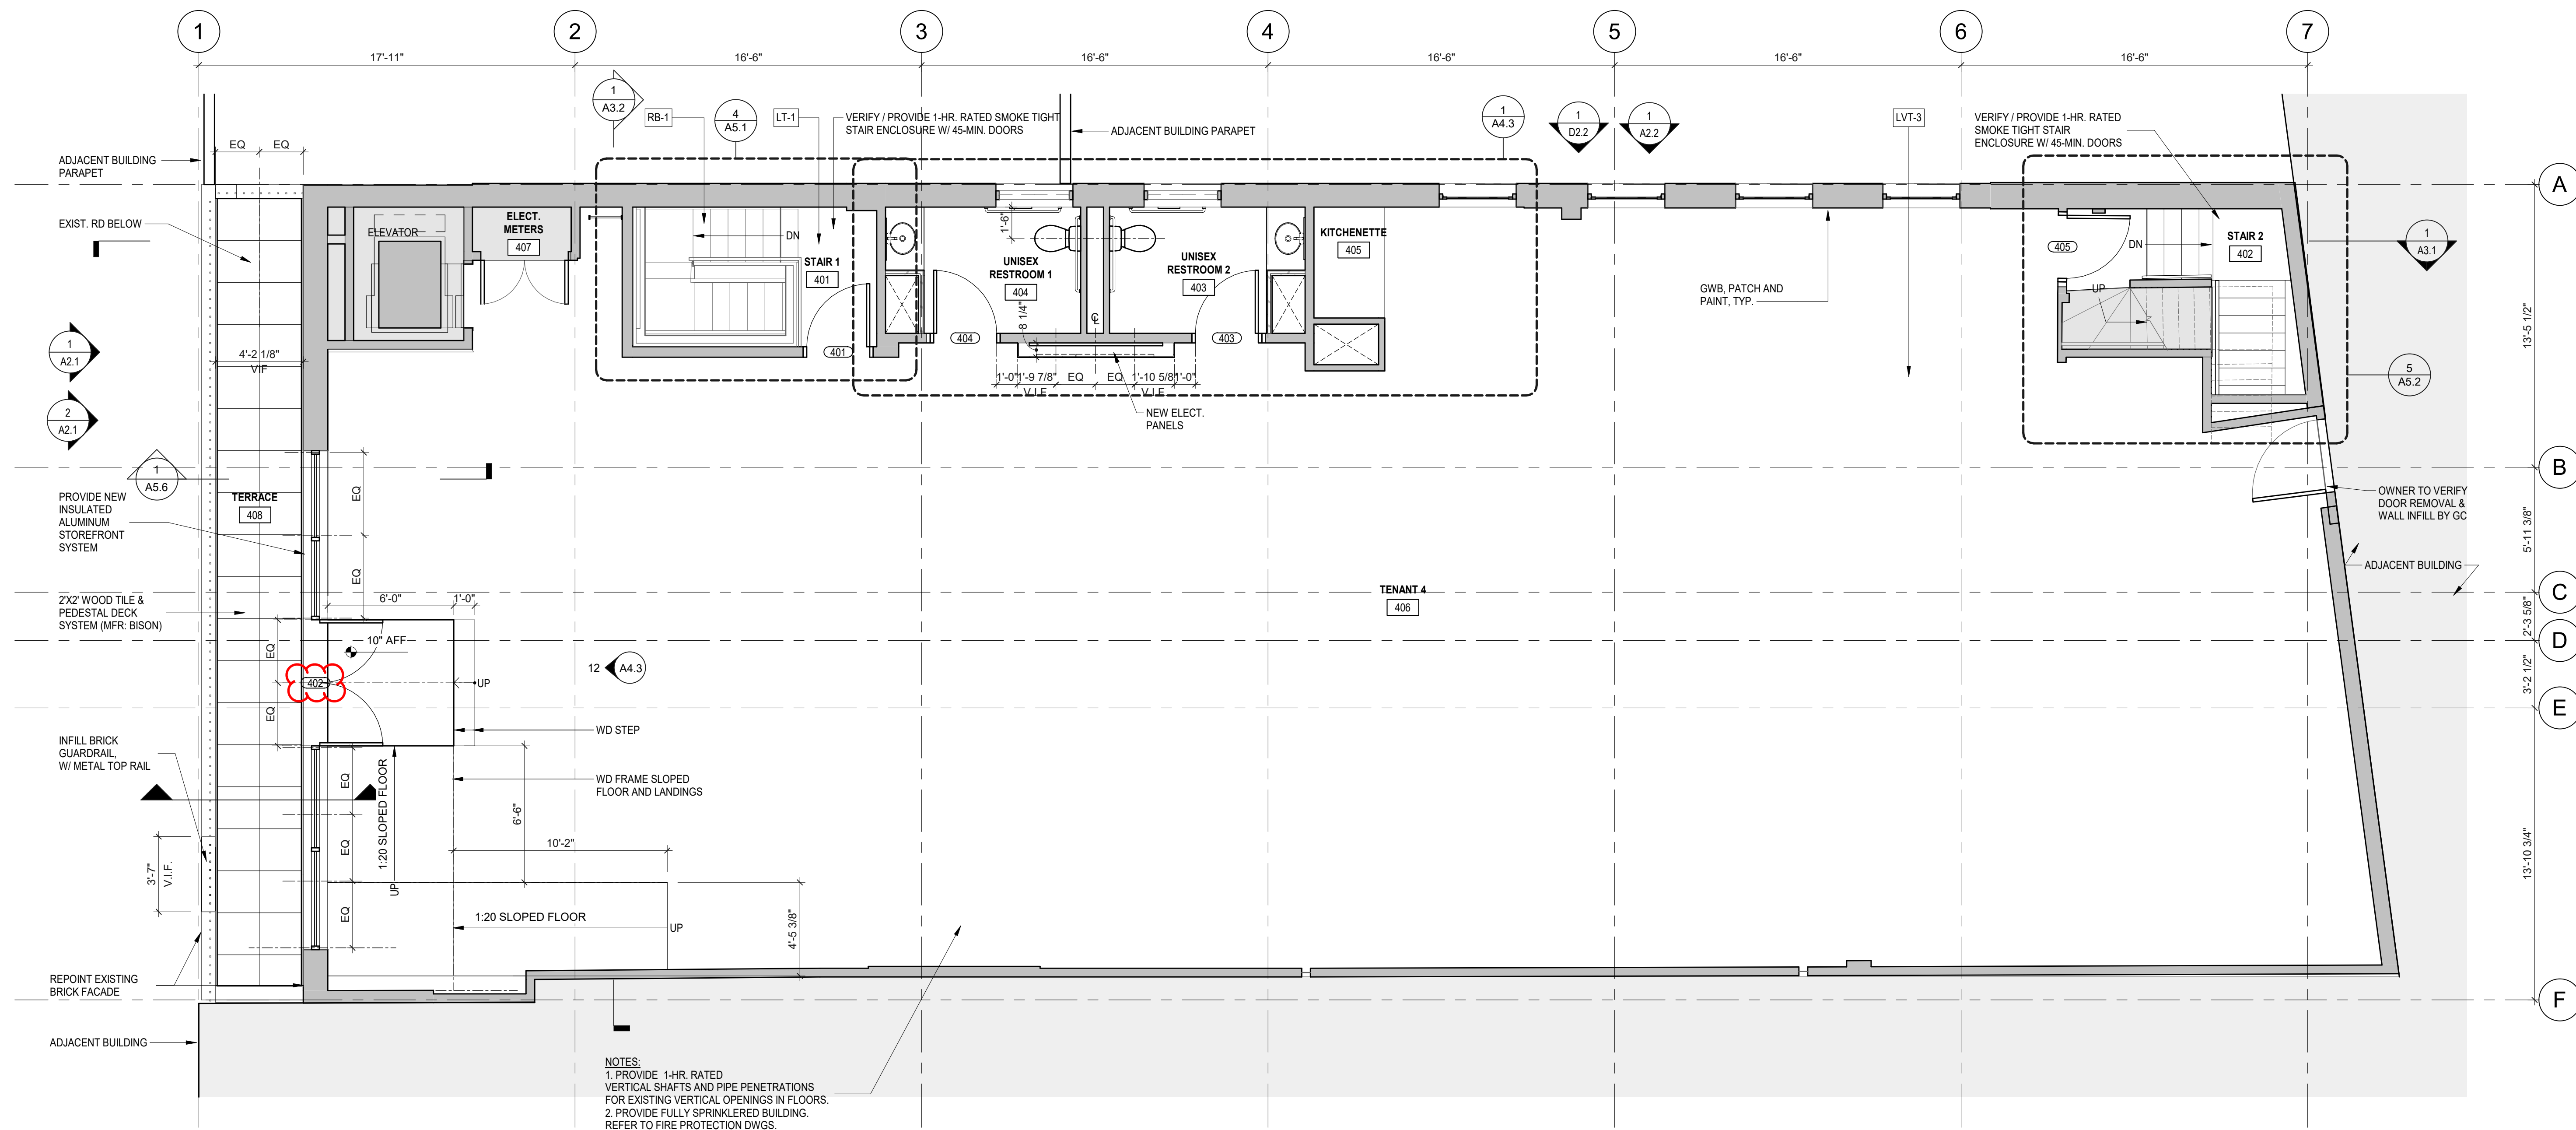

1 FOURTH FLOOR PLAN
1/4" = 1'-0"