



SQUARE FOOT STUDIOS
3374 WILD OAK LANE
ESCONDIDO, CA 92027
TEL: 858.201.8156
WWW.SQUAREFOOTSTUDIOS.NET

4324 LATHAM ST
RIVERSIDE, CA 92501


SHEET TITLE

Existing Plan

DATE: 5/20/25

SHEET NO.

100

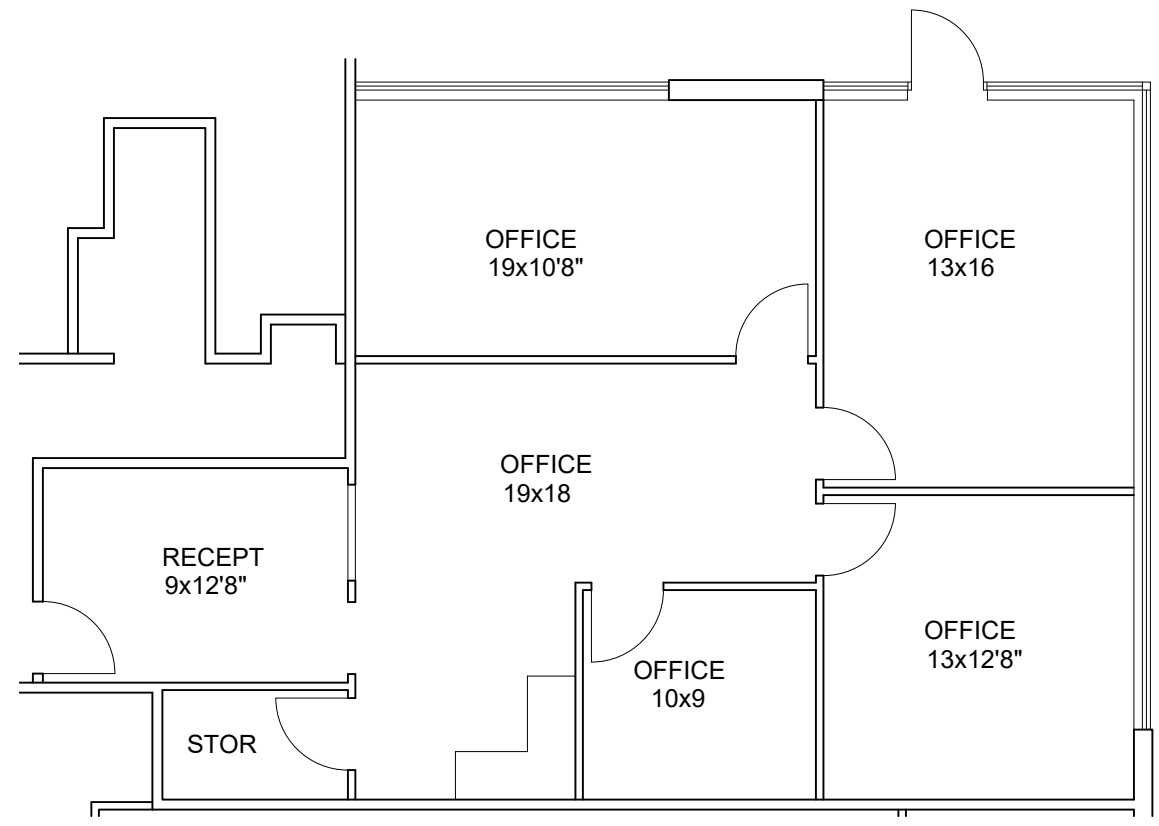

EXISTING FLOOR PLAN

SCALE: 1/8" = 1'-0"

1,295 RSF