


JR CLARK ENTERPRISES
HEADQUARTERS
1109 W. LITTLETON BLVD
LITTLETON, CO 80120

Sheet Name:
SITE PLAN

Sheet Number:
S100

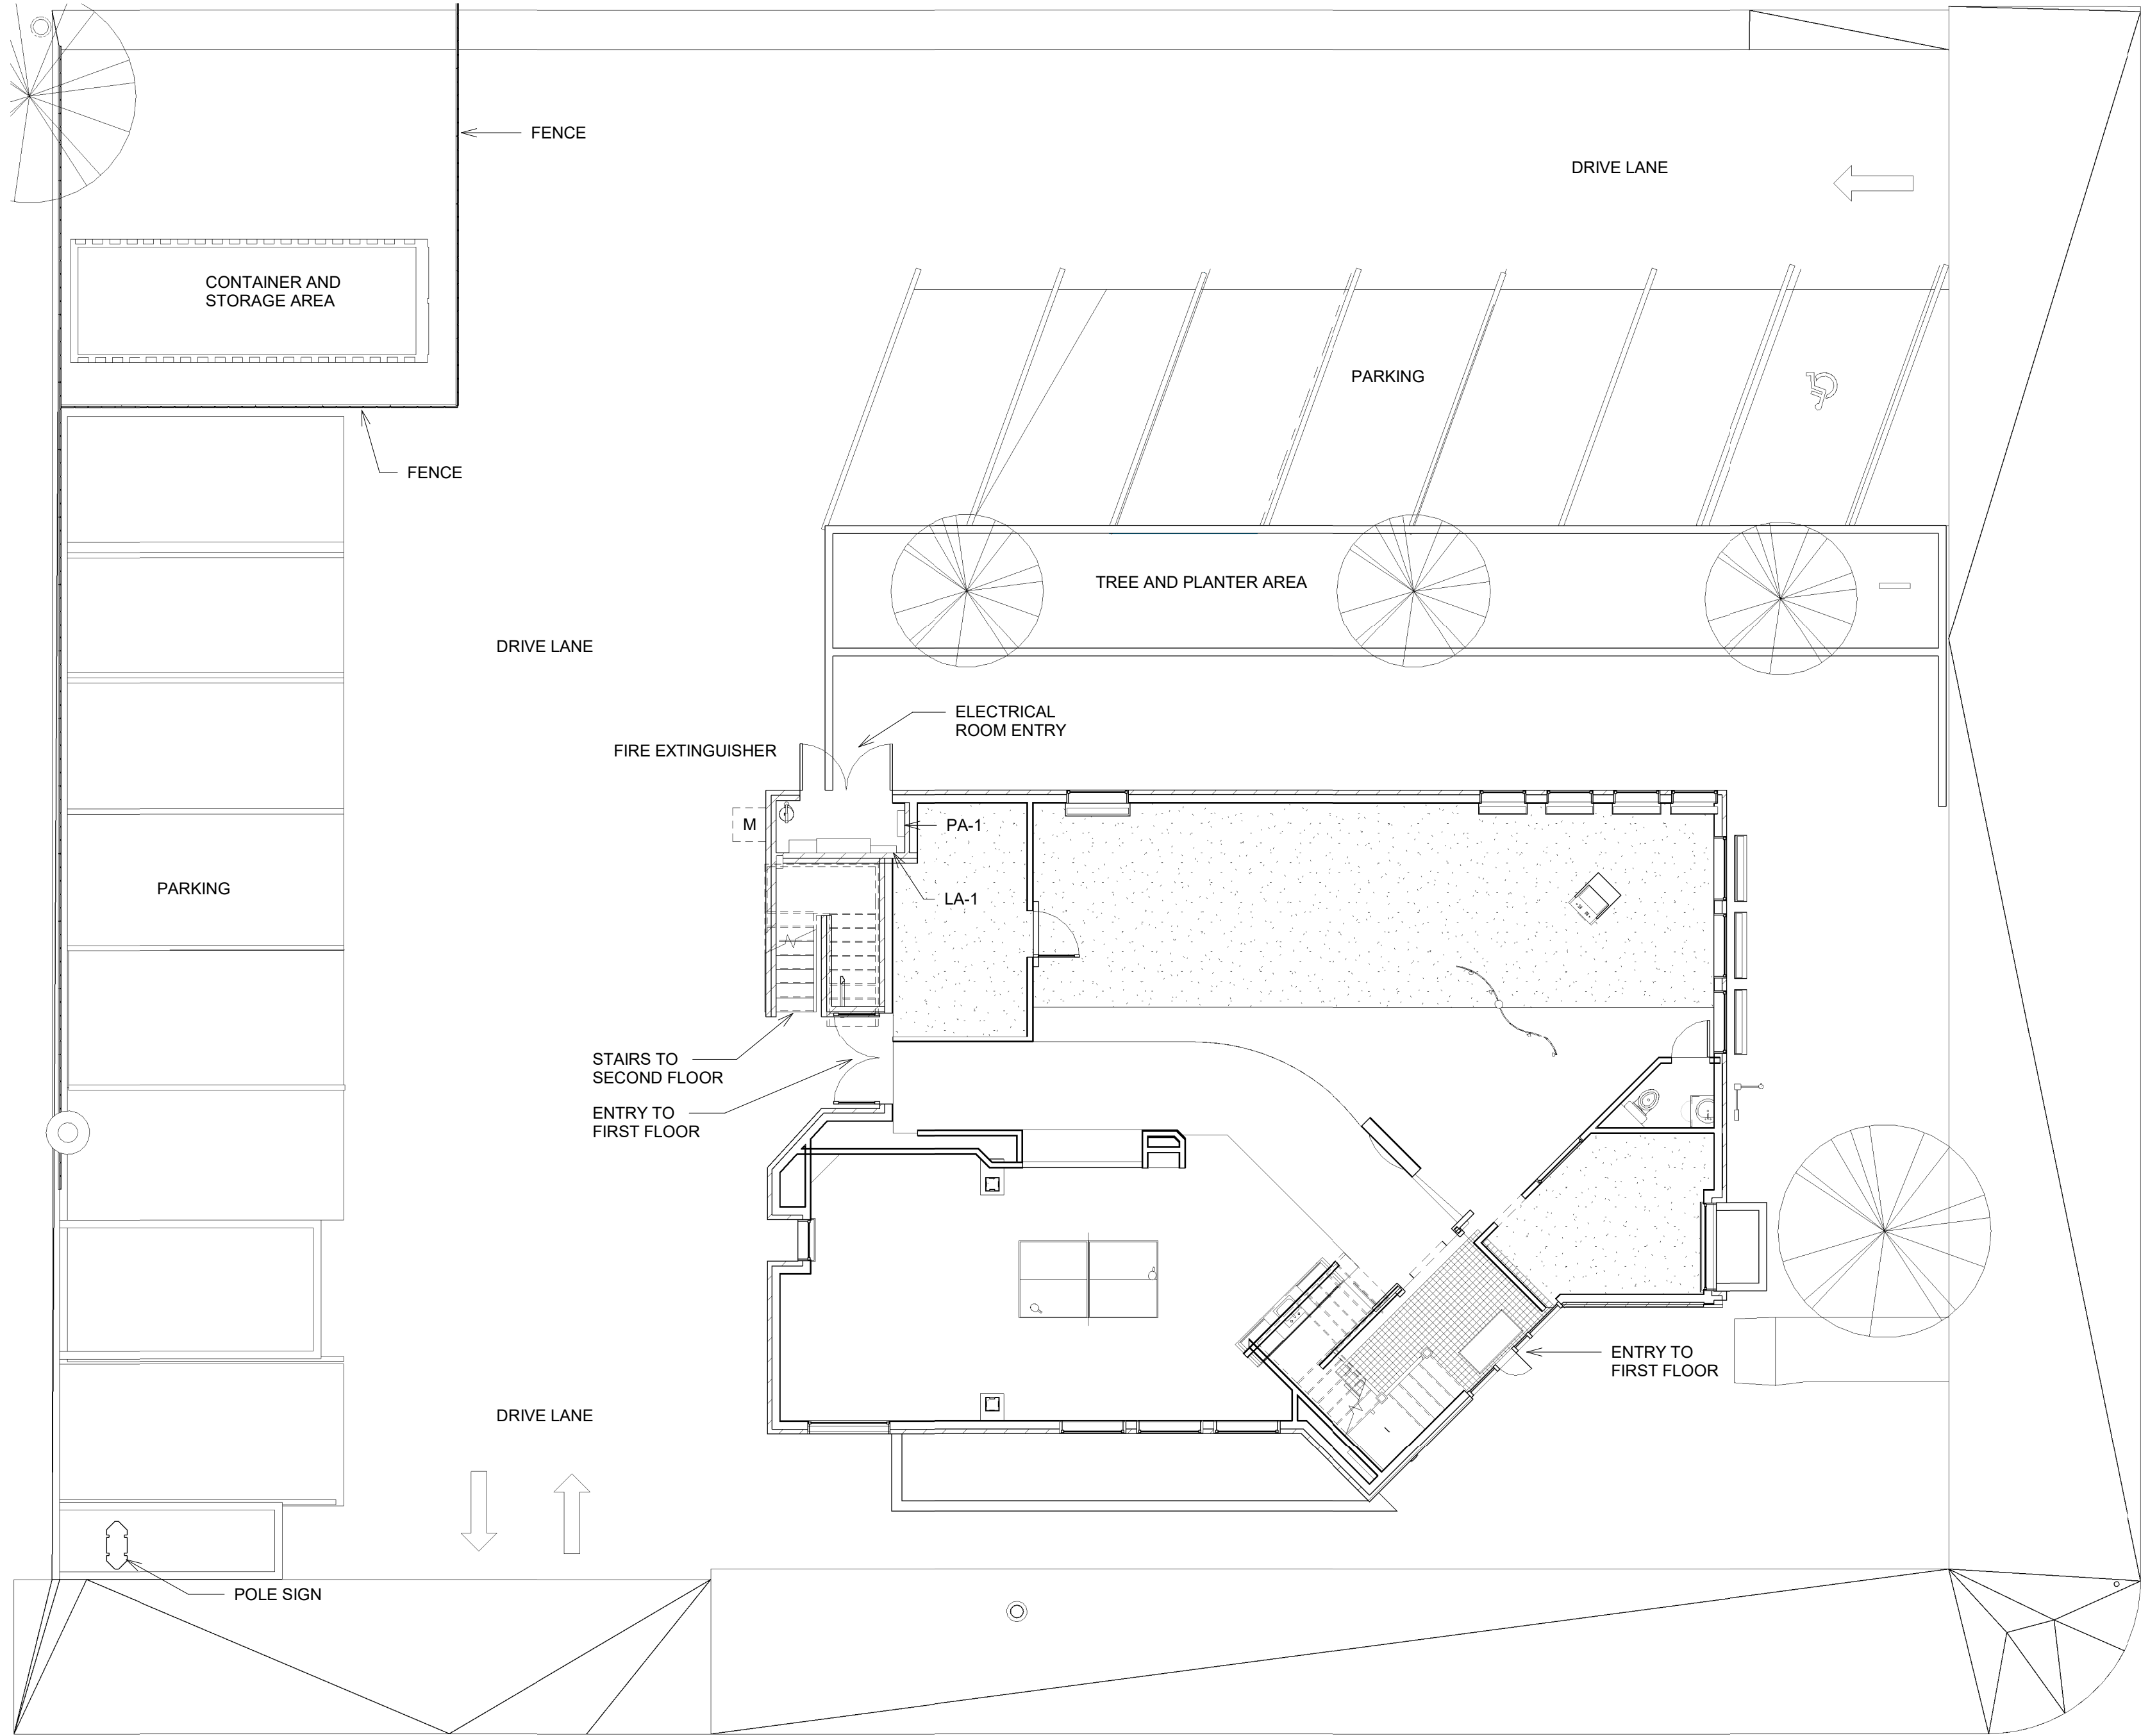

2 3D - SITE PLAN