


Fixtures

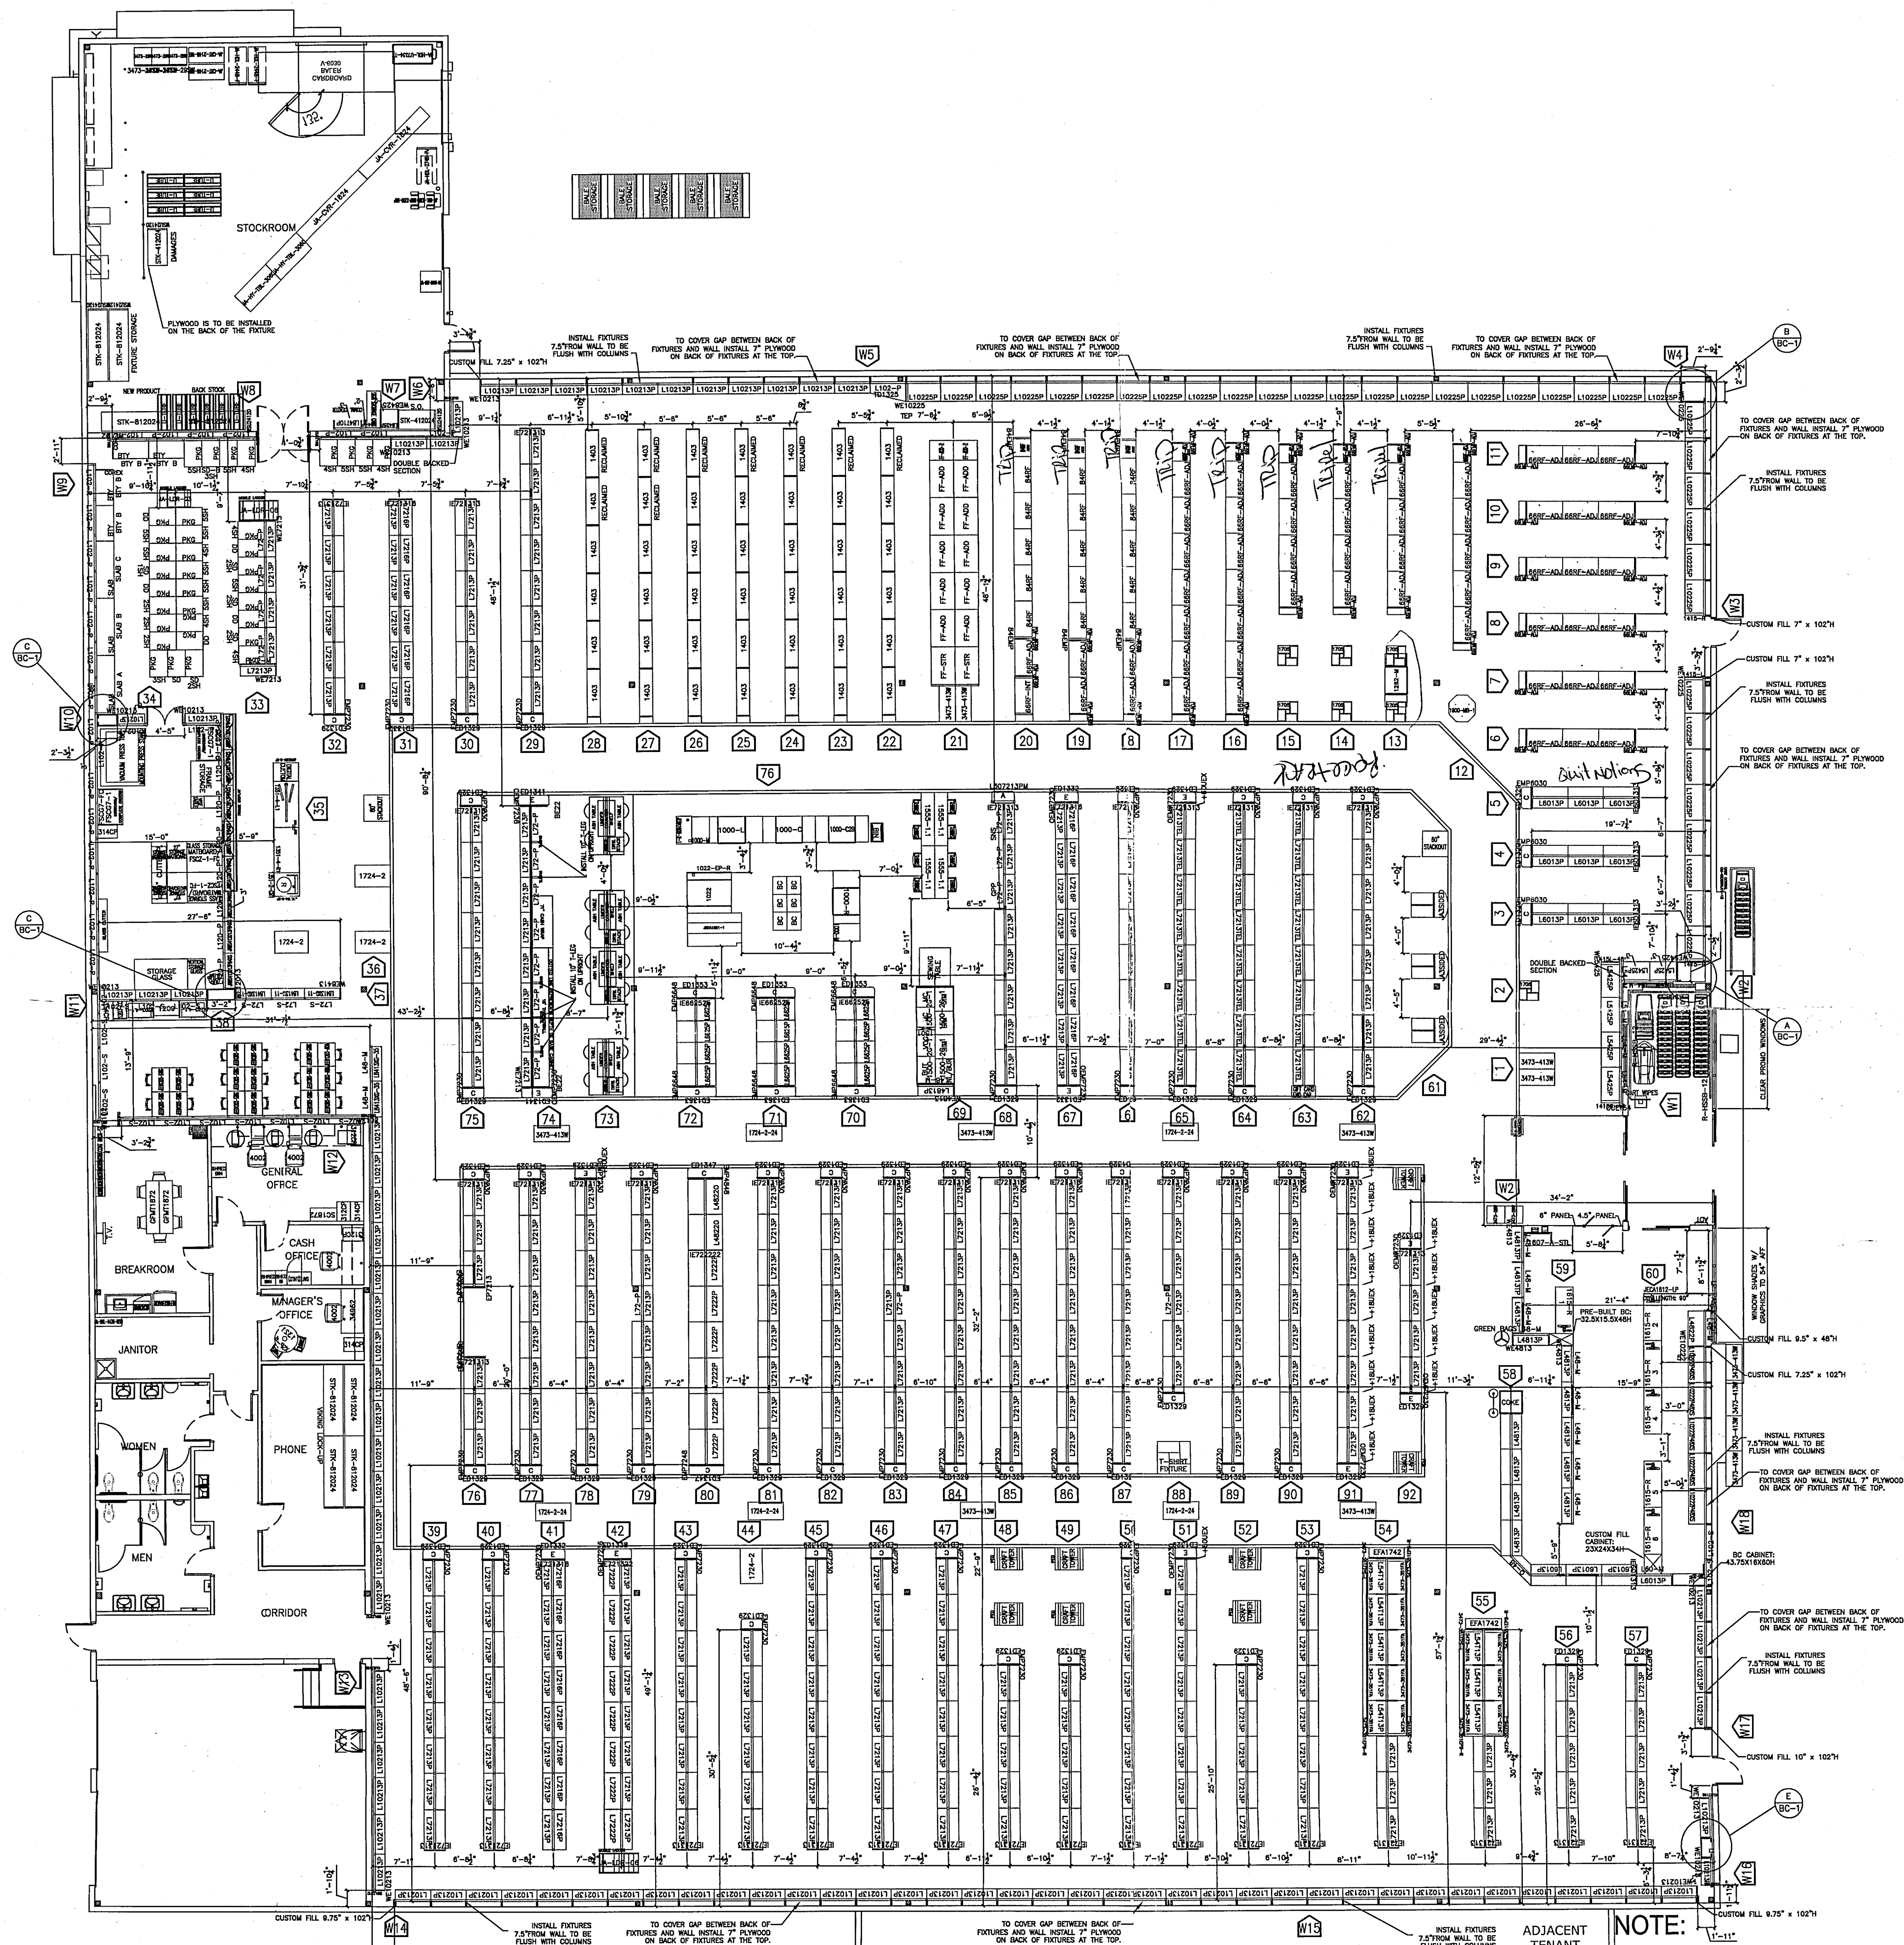

CEILING TYPE: OPEN DECK
DECK HEIGHT: 23'-7" AFF; LOWEST POINT 20'-0" AFF
LIGHT HEIGHT: 14'-0" AFF
LIGHT TYPE: FLUORESCENT

ADJACENT
TENANT

- NOTE:
1. DIMENSIONS SHOWN TO WALLS NOT FURRING STRIPS
 2. REFER TO JOANN FIXTURE DETAIL SHEETS FOR SPECIFIC DIRECTION ON FIXTURE BUILDS
 3. DIMENSION PRECISION SET TO 1/4"

SYMBOL LEGEND		GENERAL FIXTURES	
	DOUBLE-SIDED LOZIER GONDOLA	SIZES VARY IN HGT, DECK DEPTH AND PANEL MATERIAL; SHOWN AS 84" HGT, 16" DECK DEPTH AND PEGBOARD PANEL	
	SINGLE-SIDED LOZIER GONDOLA	SIZES VARY IN HGT, DECK DEPTH AND PANEL MATERIAL; SHOWN AS 102" HGT, 13" DECK DEPTH AND PEGBOARD PANEL; CAN ALSO HAVE OTHER BACKING MATERIAL OR XG-53 NOTING 5.3" OF GLASS AT THE TOP OF THE FIXTURE	
	LOZIER GONDOLA END PANELS	END PANELS FINISH RUNS OR WALL SECTIONS VARY IN HEIGHT AND DEPTH; SHOWN - WALL END 72" HGT/ 16" DECK DEPTH AND 84" HGT/ 13" DECK DEPTH ISLAND END	
	LOZIER EXTENSION	SIZES VARY IN HGT, MATCHES PANEL MATERIAL OF SECTION TO BE EXTENDED; SHOWN AS 42" HGT, PEGBOARD PANEL	
	T-LEG FIXTURE W/ FLORAL TIER	T-LEG FIXTURE IN 54" HGT, WITH TIERED FLORAL ACCESSORY, T-LEG FIXTURE IN 48" HT FOR EDUCATION PANELS	
	MANUFACTURER RACKS	LOZIER FIXTURE IN 66" HGT, WITH 30" WIDE DECKS FOR MANUF. RACKS TO BE SET ON.	
	LUNDIA SECTION	WOODEN LUNDIA WALL SECTION FOR FABRIC, 4' SECTION SHOWN, 3' SECTIONS ALSO AVAILABLE.	
	FABRIC FLAT FOLD FIXTURE & RT-SHELF	4- SHELF LOW HGT FIXTURE, HOLDING VALUE FABRIC RT-SHELF HOLDS HOME DEC VALUE BOLTS VERTICALLY	
	"BIG BOY" HOME DEC FABRIC ROT FIXTURE	METAL ROT (ROLL ON TUBE) FIXTURE, W/ 3 WOODEN SHELVES, HOLDING 10 HOME DEC. BOLTS OF FABRIC EACH.	
	METAL HD WALL & FLOOR ROT FIXTURE	METAL DOUBLE SIDED ROT FIXTURE HOLDS 12 BOLTS PER SIDE	
	WOOD HOME DEC FABRIC ROT FIXTURE	WOODEN DOUBLE-SIDED ROT FIXTURE HOLDS 10 BOLTS PER SIDE	
	APPAREL WALL FIXTURE	WOODEN WALL FIXTURE-HOLDS 60" APPAREL FABRIC	
	METAL 2-TIER FABRIC FIXTURE	METAL 66RF END PANEL	WOOD 2-TIER FABRIC FIXTURE
	METAL 3-TIER FABRIC FIXTURE	METAL 88RF END PANEL	WOOD 3-TIER FABRIC FIXTURE
	FABRIC ROUNDER OR SQUARE	DISPLAY FEATURE FABRIC	
	INTERFACE CART/ BOTTLE CART	CARTS FOR INTERFACING AND THROWOFF	
	SEWING MACHINE LOCK-UP	LOZIER FIXTURE IN 48" HGT, WITH 22" WIDE DECKS (2) 4' SECTIONS TO BE OPEN BACK, (1) 3' SECTION TO HAVE PEGBOARD	
	QUEUING & BACKROOM LOCK-UPS	LOZIER FIXTURE IN VARYING HEIGHTS AND LENGTHS. QUEUING LOCKUP HAS 16" DECK BACK LOCKUP HAS 25" DECK	
	CART BUMPERS	CHANNEL & REMOVABLE STAINLESS CART BUMPERS	
	STOCKROOM SIGN STORAGE & CART	2 2' SECTIONS OF LOZIER ONE WITH 25" BASEDECK THE OTHER WITH NO DECK. SIGN CART IS ON WHEELS	
	STOCKROOM SHELVING	TYPICAL SHELVING 8' LONG, 120" TALL, 24" DEEP, SIZE WILL VARY	
SPECIALTY FEATURE FIXTURES			
	T-SHIRT FIXTURE		FLORAL ROUNDER 60" STACKOUT FIXTURE
	SEASONAL FEATURE FIXT.		CRAFT TOWER SEW TECH FIXTURE
	BULK PLATFORM		HANGING PLANT FIXTURE MODEL GARMENT FIXTURE
	QUILT PACKAGE FIXTURE		PLAYPEN FIXTURE
ENDCAPS			
	TYPE "A" FREE STANDING END CAPS WITH CONTOURED DECK		TYPE "C" HANGING MRCH END PANEL W/ PUSH-UP CONTOURED DECK
	TYPE "B" FREE STANDING END CAPS WITH STRAIGHT DECK		TYPE "E" HANGING MRCH OFFSET END PANEL W/ PUSH-UP CONTOURED DECK
FOAM & FIBER			
TYPE OF BIN	DESCRIPTION	BY	BY THE
SD	SINGLE DUMP	BY A	YARD FOAM FIXTURE
DD	DOUBLE DUMP	SLAB	SLAB FOAM FIXTURE
3SH/4SH	THREE OR FOUR SHELF	PKG	WIRE GRID FIXTURE FOR PACKAGES OF FIBER
5SH	FIVE SHELF		
6SH	SIX SHELF		
SD 2SH	SINGLE DUMP W/ 2 SHELVES		
SD 3SH	SINGLE DUMP W/ 3 SHELVES		

JOANN

fabric and craft stores™

#2305

LARGE FORMAT
NEW/AS-IS
MADISON, TN

FIXTURE STRIKE PLAN

STORE PLANNER: KK	SCALE: 3/32"=1'-0"	ST-1
STORE COORDINATOR: JG	DATE: 6/21/2013	