



West Elevation

Scale - 1/8" = 1' 0"

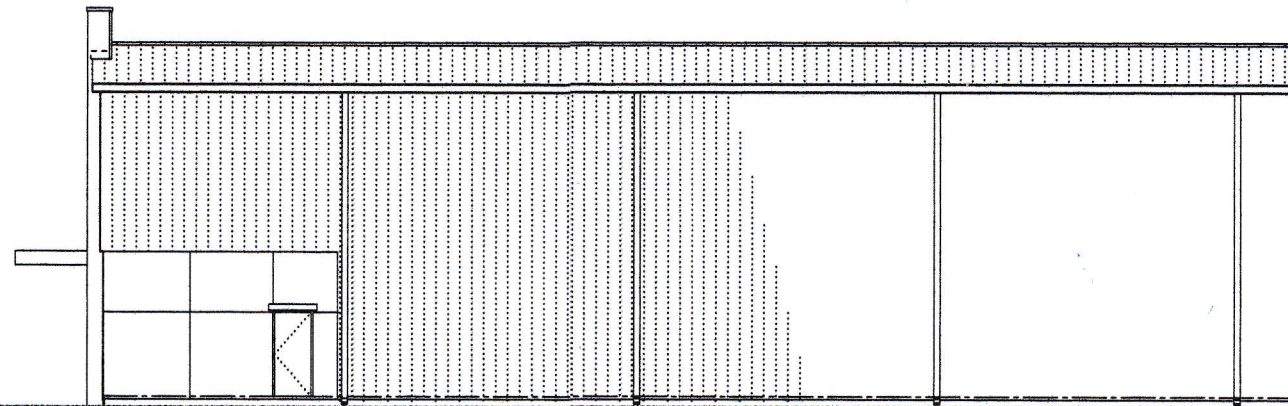


North Elevation

Scale - 1/8" = 1' 0"

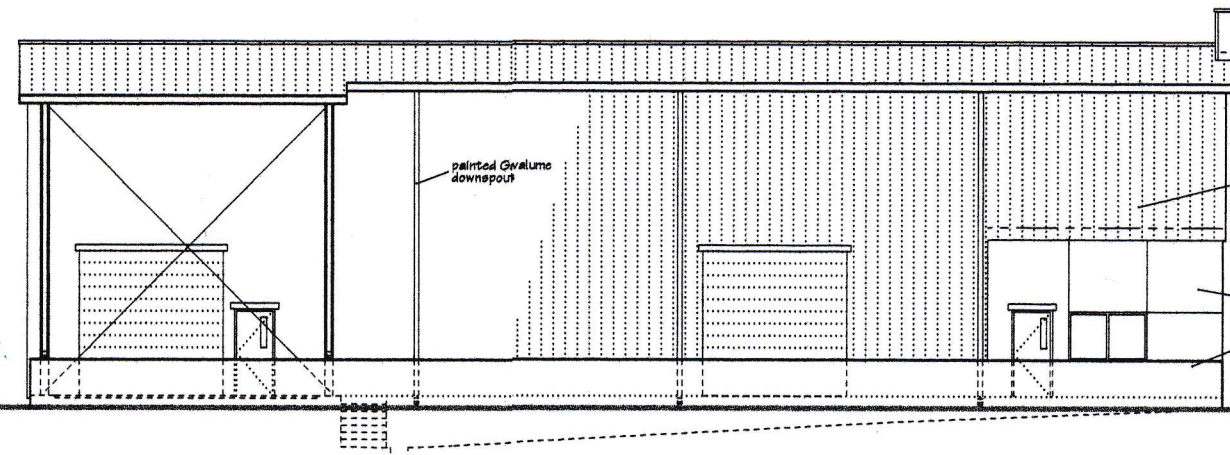

South Elevation

Scale - 1/8" = 1' 0"

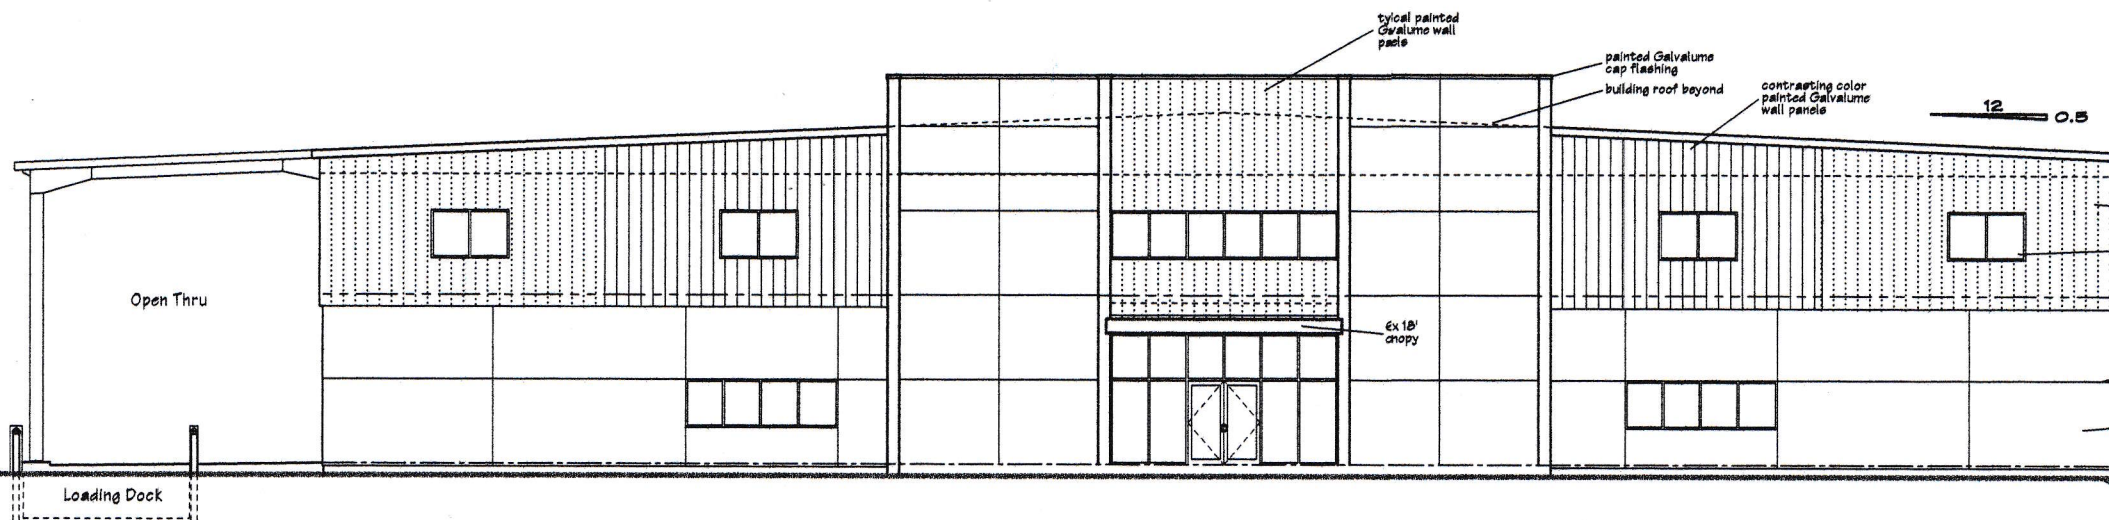

East Elevation

Scale - 1/8" = 1' 0"

- 32' 0" Top of wall
- 26' 0" Ceiling Finish
- 24' 0" Ceiling Finish
- 14' 0" Finish 2nd Floor (top of concrete wall)
- 13' 0" bottom of metal panels
- 0' 0" Finish Floor

These drawings are instruments of service and are the property of the architect. They are to be used only for the project and site for which they are prepared and are not to be reproduced, copied, or used for any other project without the written consent of the architect. Copyright © 2020 John M. Foster Architect. All rights reserved.

Revisions	
Date	Description
05/21/20 JMF	Issued for Review



John M. Foster - Architect  
Member - American Institute of Architects  
11205 Ridge Avenue Ft. Pierce, Florida 34982  
(772) 370-9464 - Florida Registration No. 8511  
Fax: (772) 375-7559

Warehouse & Office Building for:  
**WorlSafe Equipment LLC**  
St. Lucie County, Florida

Sheet  
A-1  
of