

EACH FLOOR: 24 UNITS
 TOTALLY: 24 UNITS X 4 LEVELS = 96 UNITS

1 Level 2-5
 SCALE: 1/8" = 1'-0"

PROJECT
254 Union

254 Union Ave NE, Renton WA

CLIENT
 Owner

KEY PLAN

NO.	ISSUED	DATE

REVISIONS

CONSULTANTS

DESIGN ARCHITECT
M Z A 600 108th Ave NE, Suite 108
 Bellevue, WA 98004
 T: 425-559-7888

STRUCTURAL ENGINEER

MECHANICAL/ELECTRICAL ENGINEER

LIFE SAFETY CODE CONSULTANT

INTERIOR DESIGN

LANDSCAPE ARCHITECT

DRAWING STATUS

Discrepancies must be reported immediately to the Architect before proceeding. Only figured dimensions are to be used. Contractors must check all dimensions on site. This drawing is protected by copyright.

ALL DIMENSIONS ARE SHOWN IN IMPERIAL.



STAMP

REG. ARCHITECT
 Ming Zhang
 STATE OF WASHINGTON

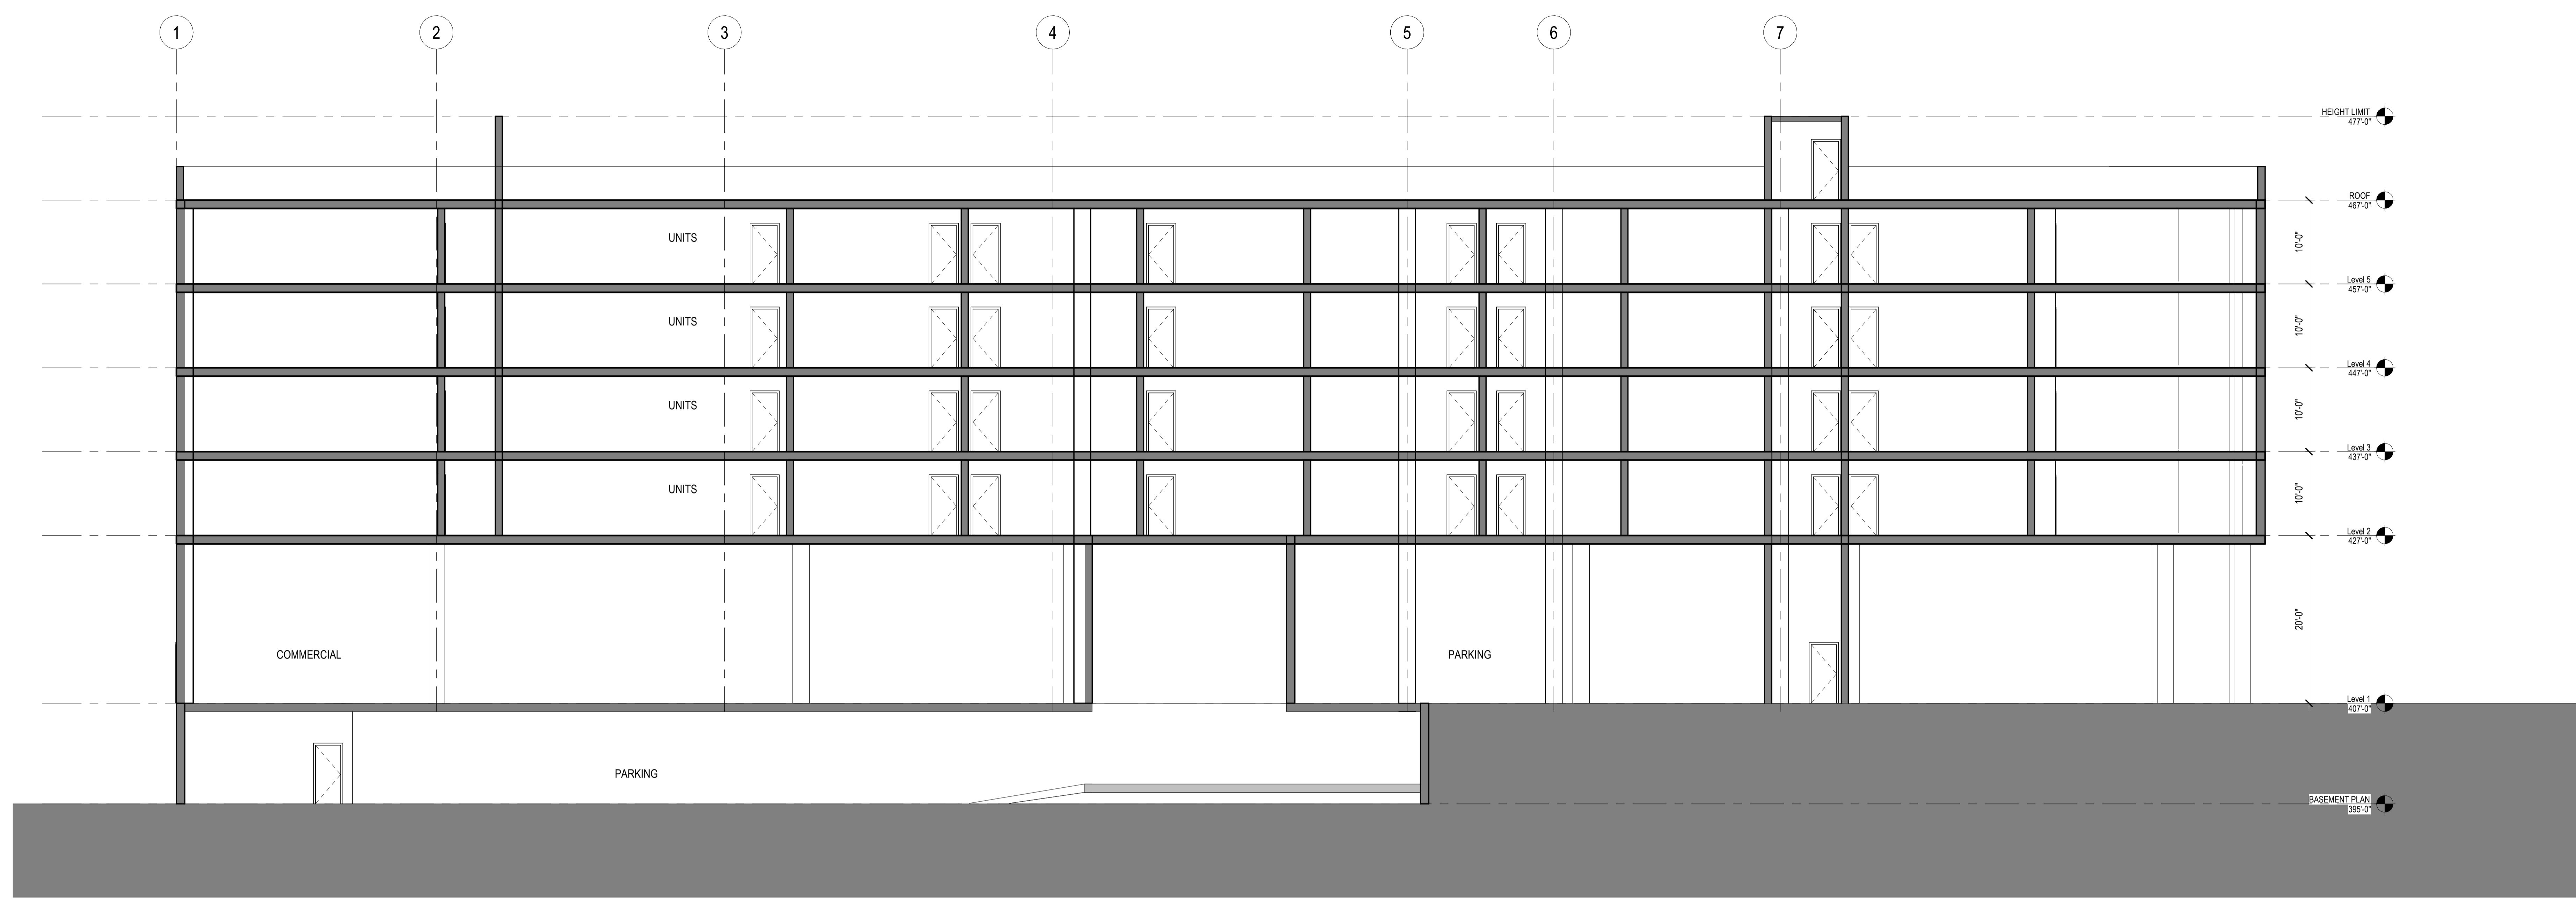
NORTH ARROW

DRAWING TITLE

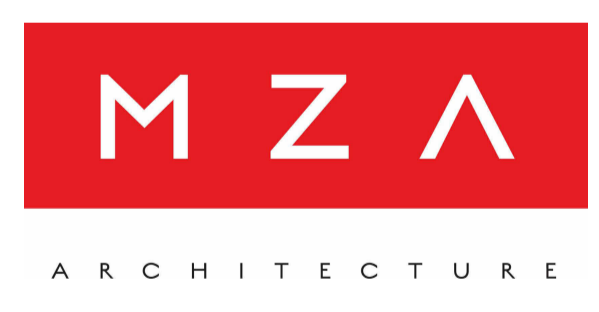
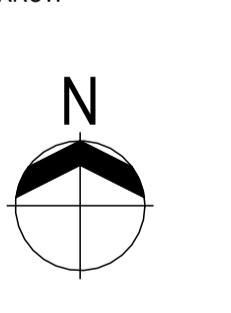
LEVEL 2-5 TYPICAL FLOOR PLAN

DRAWN	Author	CHECKED	Checker
SCALE	1/8" = 1'-0"	DATE	Issue Date
PROJECT NO.	23-011		
DRAWING NO.	A202	REVISION NO.	00

25' x 48" ARCHITECT SHEET SIZE



1 Section 1
 SCALE: 1/8" = 1'-0"

PROJECT 254 Union 254 Union Ave NE, Renton WA	
CLIENT Owner	
KEY PLAN	
<table border="1"> <tr><th>NO.</th><th>ISSUED</th><th>DATE</th></tr> <tr><td> </td><td> </td><td> </td></tr> <tr><td> </td><td> </td><td> </td></tr> <tr><td> </td><td> </td><td> </td></tr> <tr><td> </td><td> </td><td> </td></tr> <tr><td> </td><td> </td><td> </td></tr> <tr><td> </td><td> </td><td> </td></tr> <tr><td> </td><td> </td><td> </td></tr> <tr><td> </td><td> </td><td> </td></tr> <tr><td> </td><td> </td><td> </td></tr> <tr><td> </td><td> </td><td> </td></tr> <tr><td> </td><td> </td><td> </td></tr> <tr><td> </td><td> </td><td> </td></tr> <tr><td> </td><td> </td><td> </td></tr> <tr><td> </td><td> </td><td> </td></tr> <tr><td> </td><td> </td><td> </td></tr> <tr><td> </td><td> </td><td> </td></tr> <tr><td> </td><td> </td><td> </td></tr> <tr><td> </td><td> </td><td> </td></tr> <tr><td> </td><td> </td><td> </td></tr> </table>		NO.	ISSUED	DATE	
NO.	ISSUED	DATE	
REVISIONS CONSULTANTS DESIGN ARCHITECT M Z A 600 108th Ave NE, Suite 108 Bellevue, WA 98004 T: 425-559-7888 STRUCTURAL ENGINEER MECHANICAL/ELECTRICAL ENGINEER LIFE SAFETY CODE CONSULTANT INTERIOR DESIGN LANDSCAPE ARCHITECT	
DRAWING STATUS	
Discrepancies must be reported immediately to the Architect before proceeding. Only figured dimensions are to be used. Contractors must check all dimensions on site. This drawing is protected by copyright. ALL DIMENSIONS ARE SHOWN IN IMPERIAL.	
	
STAMP 	NORTH ARROW 	
DRAWING TITLE BUILDING SECTIONS	
DRAWN Author	CHECKED Checker	
SCALE 1/8" = 1'-0"	DATE Issue Date	
PROJECT NO. 23-011	
DRAWING NO. A401	REVISION NO. 00	

8/6/2024 5:29:48 PM