

**GENERAL NOTES**

- A. FIELD VERIFY ALL CONDITIONS PRIOR TO CONSTRUCTION.
- B. PROVIDE BACKING OR ANCHORAGE FOR ALL WALL MOUNTED EQUIPMENT - SEE DETAIL 9(A)10.
- C. REFER TO SHEETS A20-283 FOR BUILT-IN MILLWORK.
- D. REFER TO SHEETS A20-284 FOR FINISHES AND FLOORING.
- E. ALL FURNITURE TO BE FINISHED AND INSTALLED BY OWNER.

**FLOOR PLAN KEYNOTES**

1. NEW BOTTLE FILLER/DRINKING FOUNTAIN - SEE SHEETS A20-283.
2. NEW BUILT-IN MILLWORK - SEE SHEETS A20-283.
3. NEW STAINLESS STEEL SINK - SEE PLUMBING DRAWINGS.
4. ROOF ACCESS LADDER - SEE DETAILS 6(A)10/6(A)10/6(A)10/6(A)10.
5. NEW REFRIGERATOR - SEE ELECTRICAL DRAWINGS.
6. DRAINAGE - SEE PLUMBING AND ELECTRICAL DRAWINGS.
7. NEW STACKABLE WASHER AND DRYER - SEE PLUMBING DRAWINGS.
8. NEW HOP SINK - SEE PLUMBING DRAWINGS.
9. NEW SINK - SEE PLUMBING DRAWINGS.
10. ELECTRICAL UP/BATTERY CABINET - SEE ELECTRICAL DRAWINGS.
11. NEW WATER HEATER - SEE PLUMBING DRAWINGS.
12. NEW WATER HEATER - SEE PLUMBING DRAWINGS.
13. NEW FLAT SCREEN MONITOR - SEE ELECTRICAL DRAWINGS.
14. NEW COUNTER REFRIGERATOR - SEE ELECTRICAL DRAWINGS.
15. SCUB SINK - SEE PLUMBING DRAWINGS.
16. NEW COUNTER BEVERAGE REFRIGERATOR - SEE ELECTRICAL DRAWINGS.
17. UNDER COUNTER BEVERAGE REFRIGERATOR - SEE ELECTRICAL DRAWINGS.
18. CLINIC SERVICE SINK - SEE PLUMBING DRAWINGS.
19. PATIENT LOCKERS - SEE PLUMBING DRAWINGS.
20. PATIENT LOCKERS - SEE PLUMBING DRAWINGS.
21. NEW CEILING MOUNTED PRIVACY CURTAIN TRACK AND CURTAIN.
22. FLOOR FINISH - SEE FINISHING DRAWINGS.
23. FLOOR FINISH - SEE FINISHING DRAWINGS.
24. 3/4" FLOORING WALL AT 6'-0" AFF. - SEE SHEETS A20-283 FOR FINISH.
25. WATER SOUTHER - SEE ELECTRICAL DRAWINGS.
26. WATER SOUTHER - SEE ELECTRICAL DRAWINGS.
27. WATER SOUTHER - SEE ELECTRICAL DRAWINGS.
28. VENT THRU ROOF.

**REVISIONS**

NO.	DATE	DESCRIPTION
1	10/25/2024	ISSUED FOR PERMIT
2	10/25/2024	ISSUED FOR PERMIT


**PLASTIC SURGERY/MEDSPA FACILITY  
REFERENCE FLOOR PLAN**



**LARSON PLASTIC SURGERY**  
1645 W INA RD  
TUCSON, AZ 85704

ISSUE DATE: 10/25/2024  
PROJ. NO.: 37361  
DWG. SCALE: AS NOTED  
**SHEET**

**A2.0**

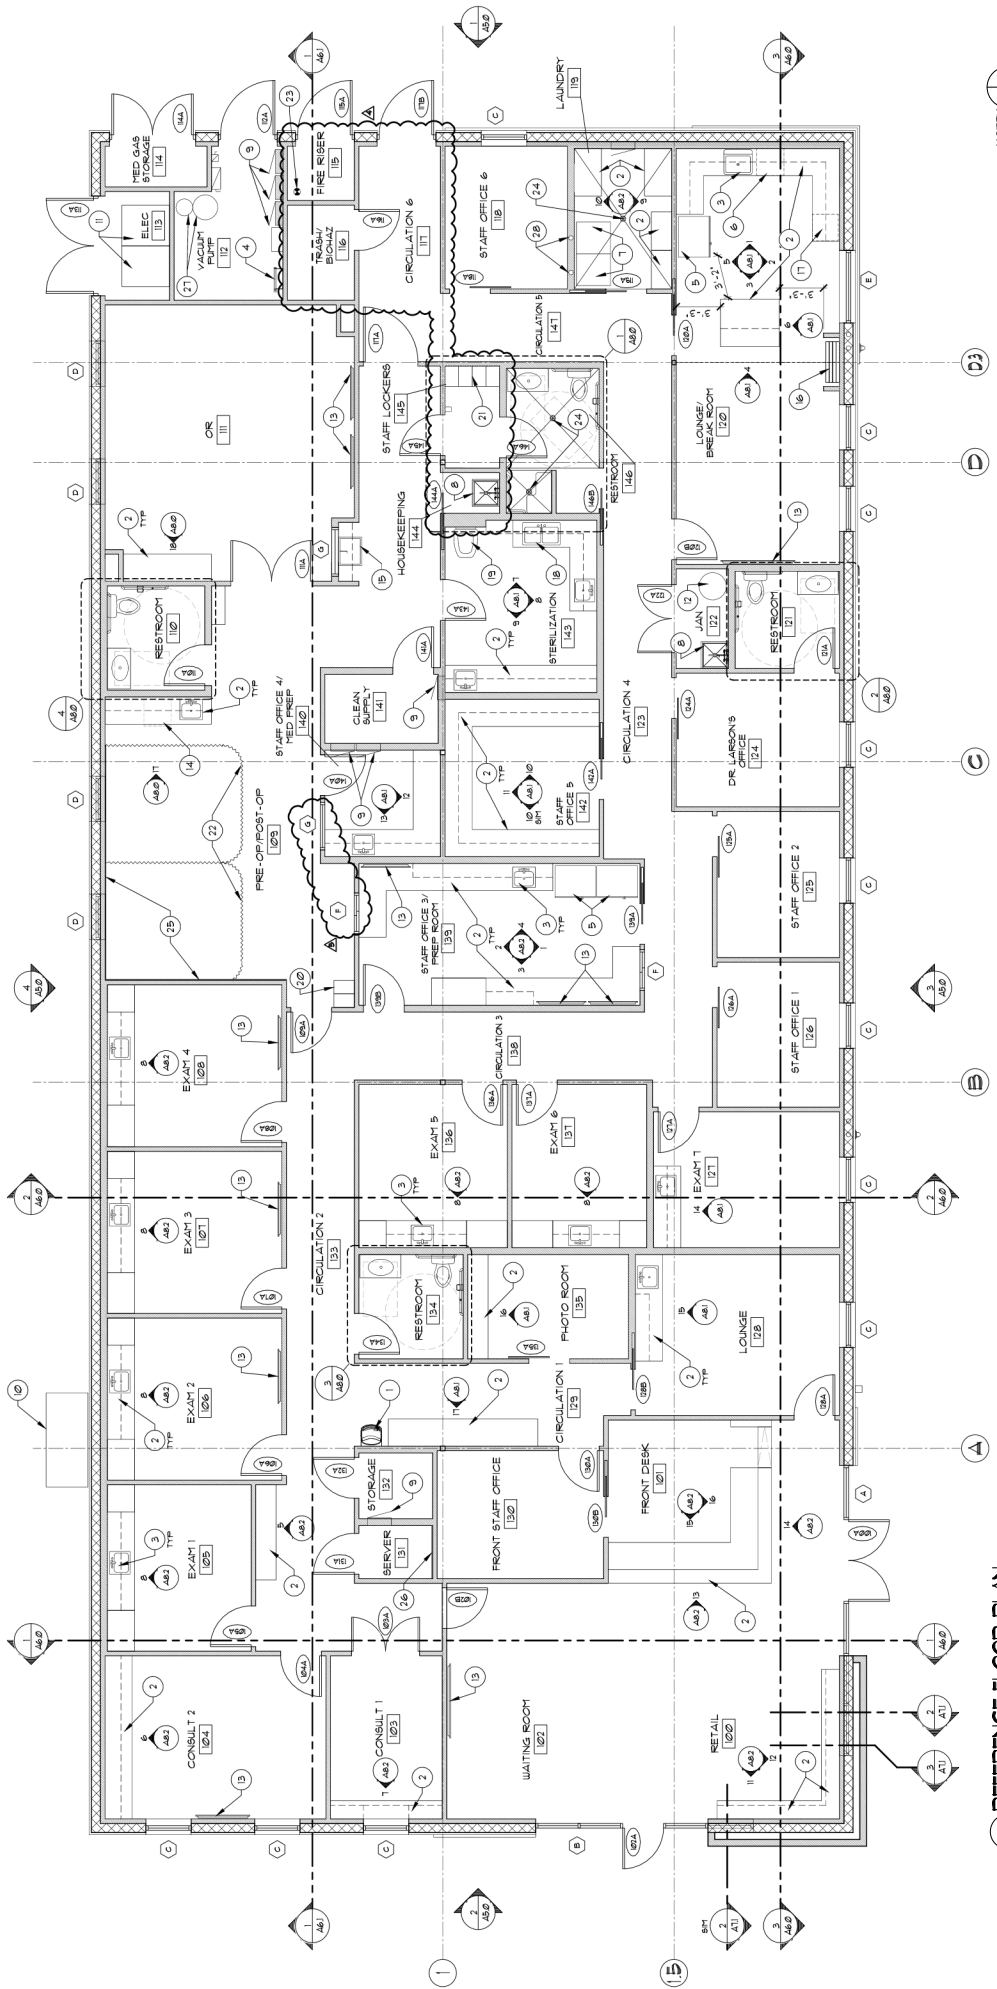

**1 REFERENCE FLOOR PLAN**  
SCALE: 1/4" = 1'-0"

