



**FIRST FLOOR  
EXISTING BUILDING NO.1**

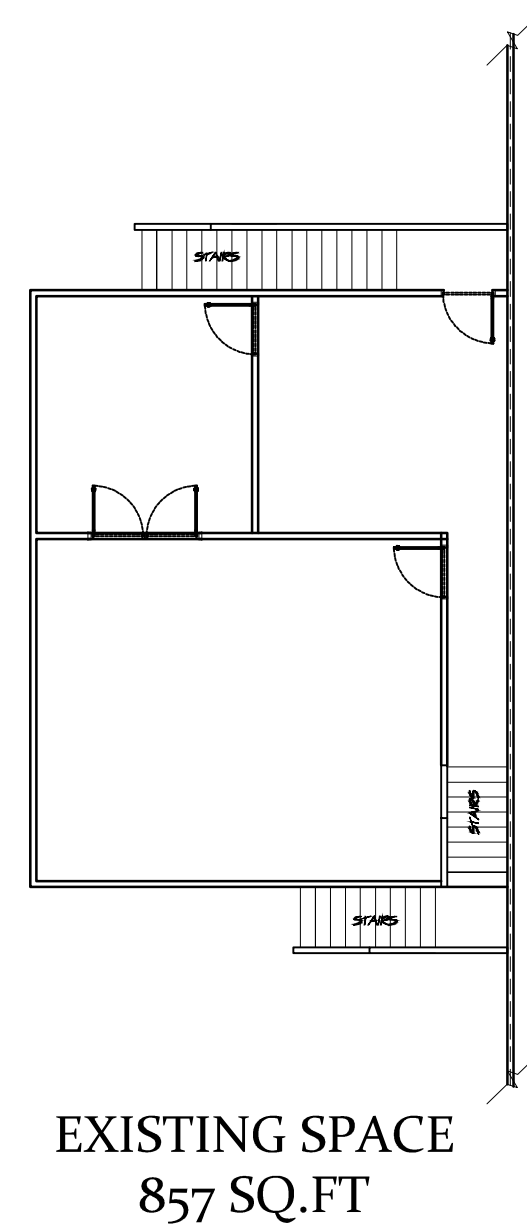

**SECOND FLOOR  
EXISTING BUILDING NO.1**

EXISTING SPACE  
688 SQ.FT

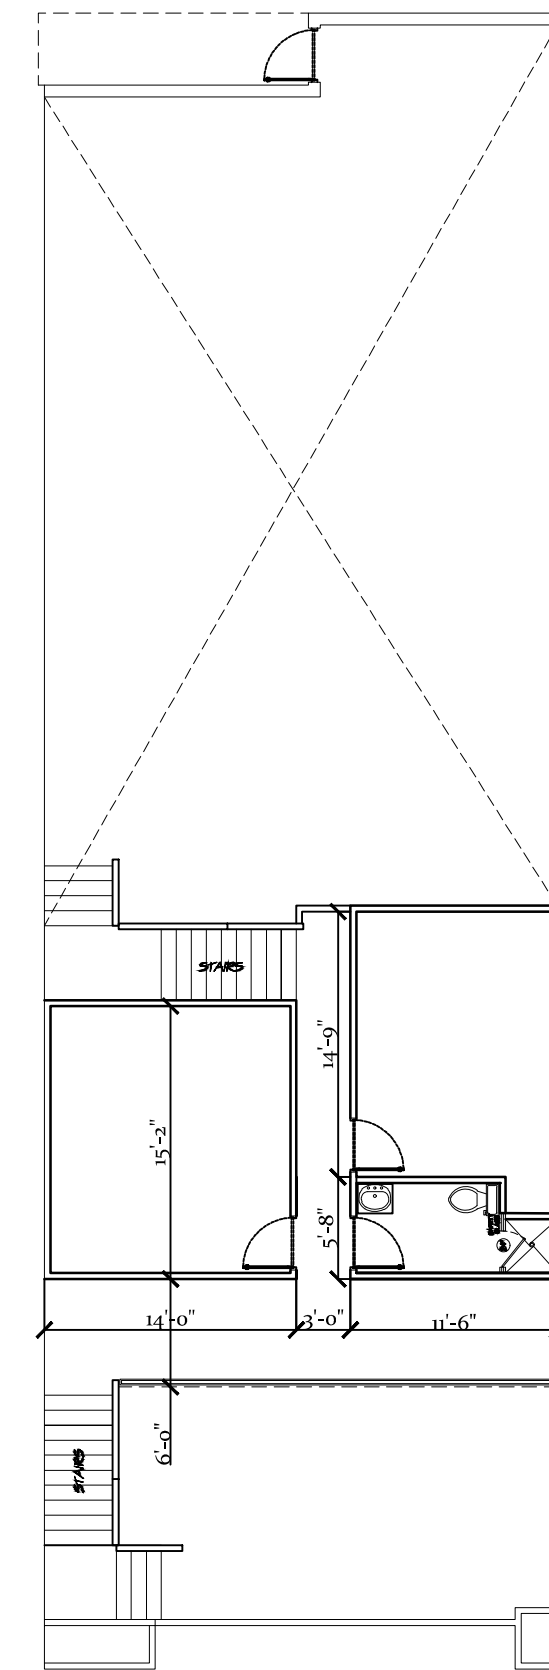

PLANS | DESIGN | BUILD

CROWN PARK DRIVE  
HOUSTON, TX 77067

SC: 3/32" = 1'-0"

24" x 36"

**FLOOR PLAN**

SHEET NO.

**A-1**