



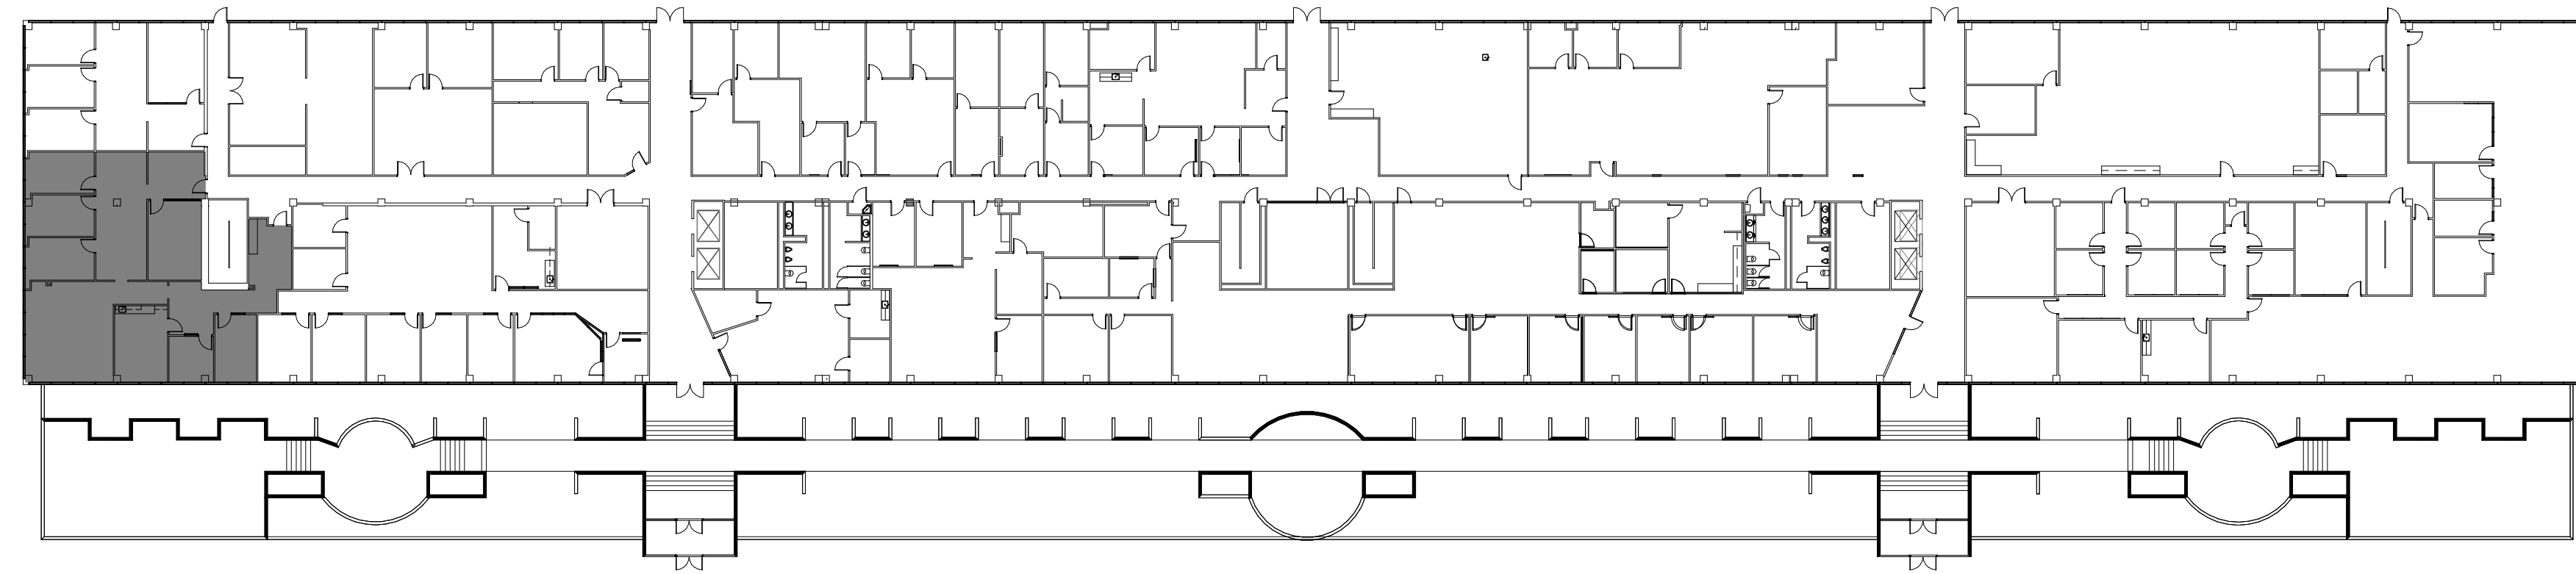

② LEVEL 01 KEY PLAN
1/32" = 1'-0"

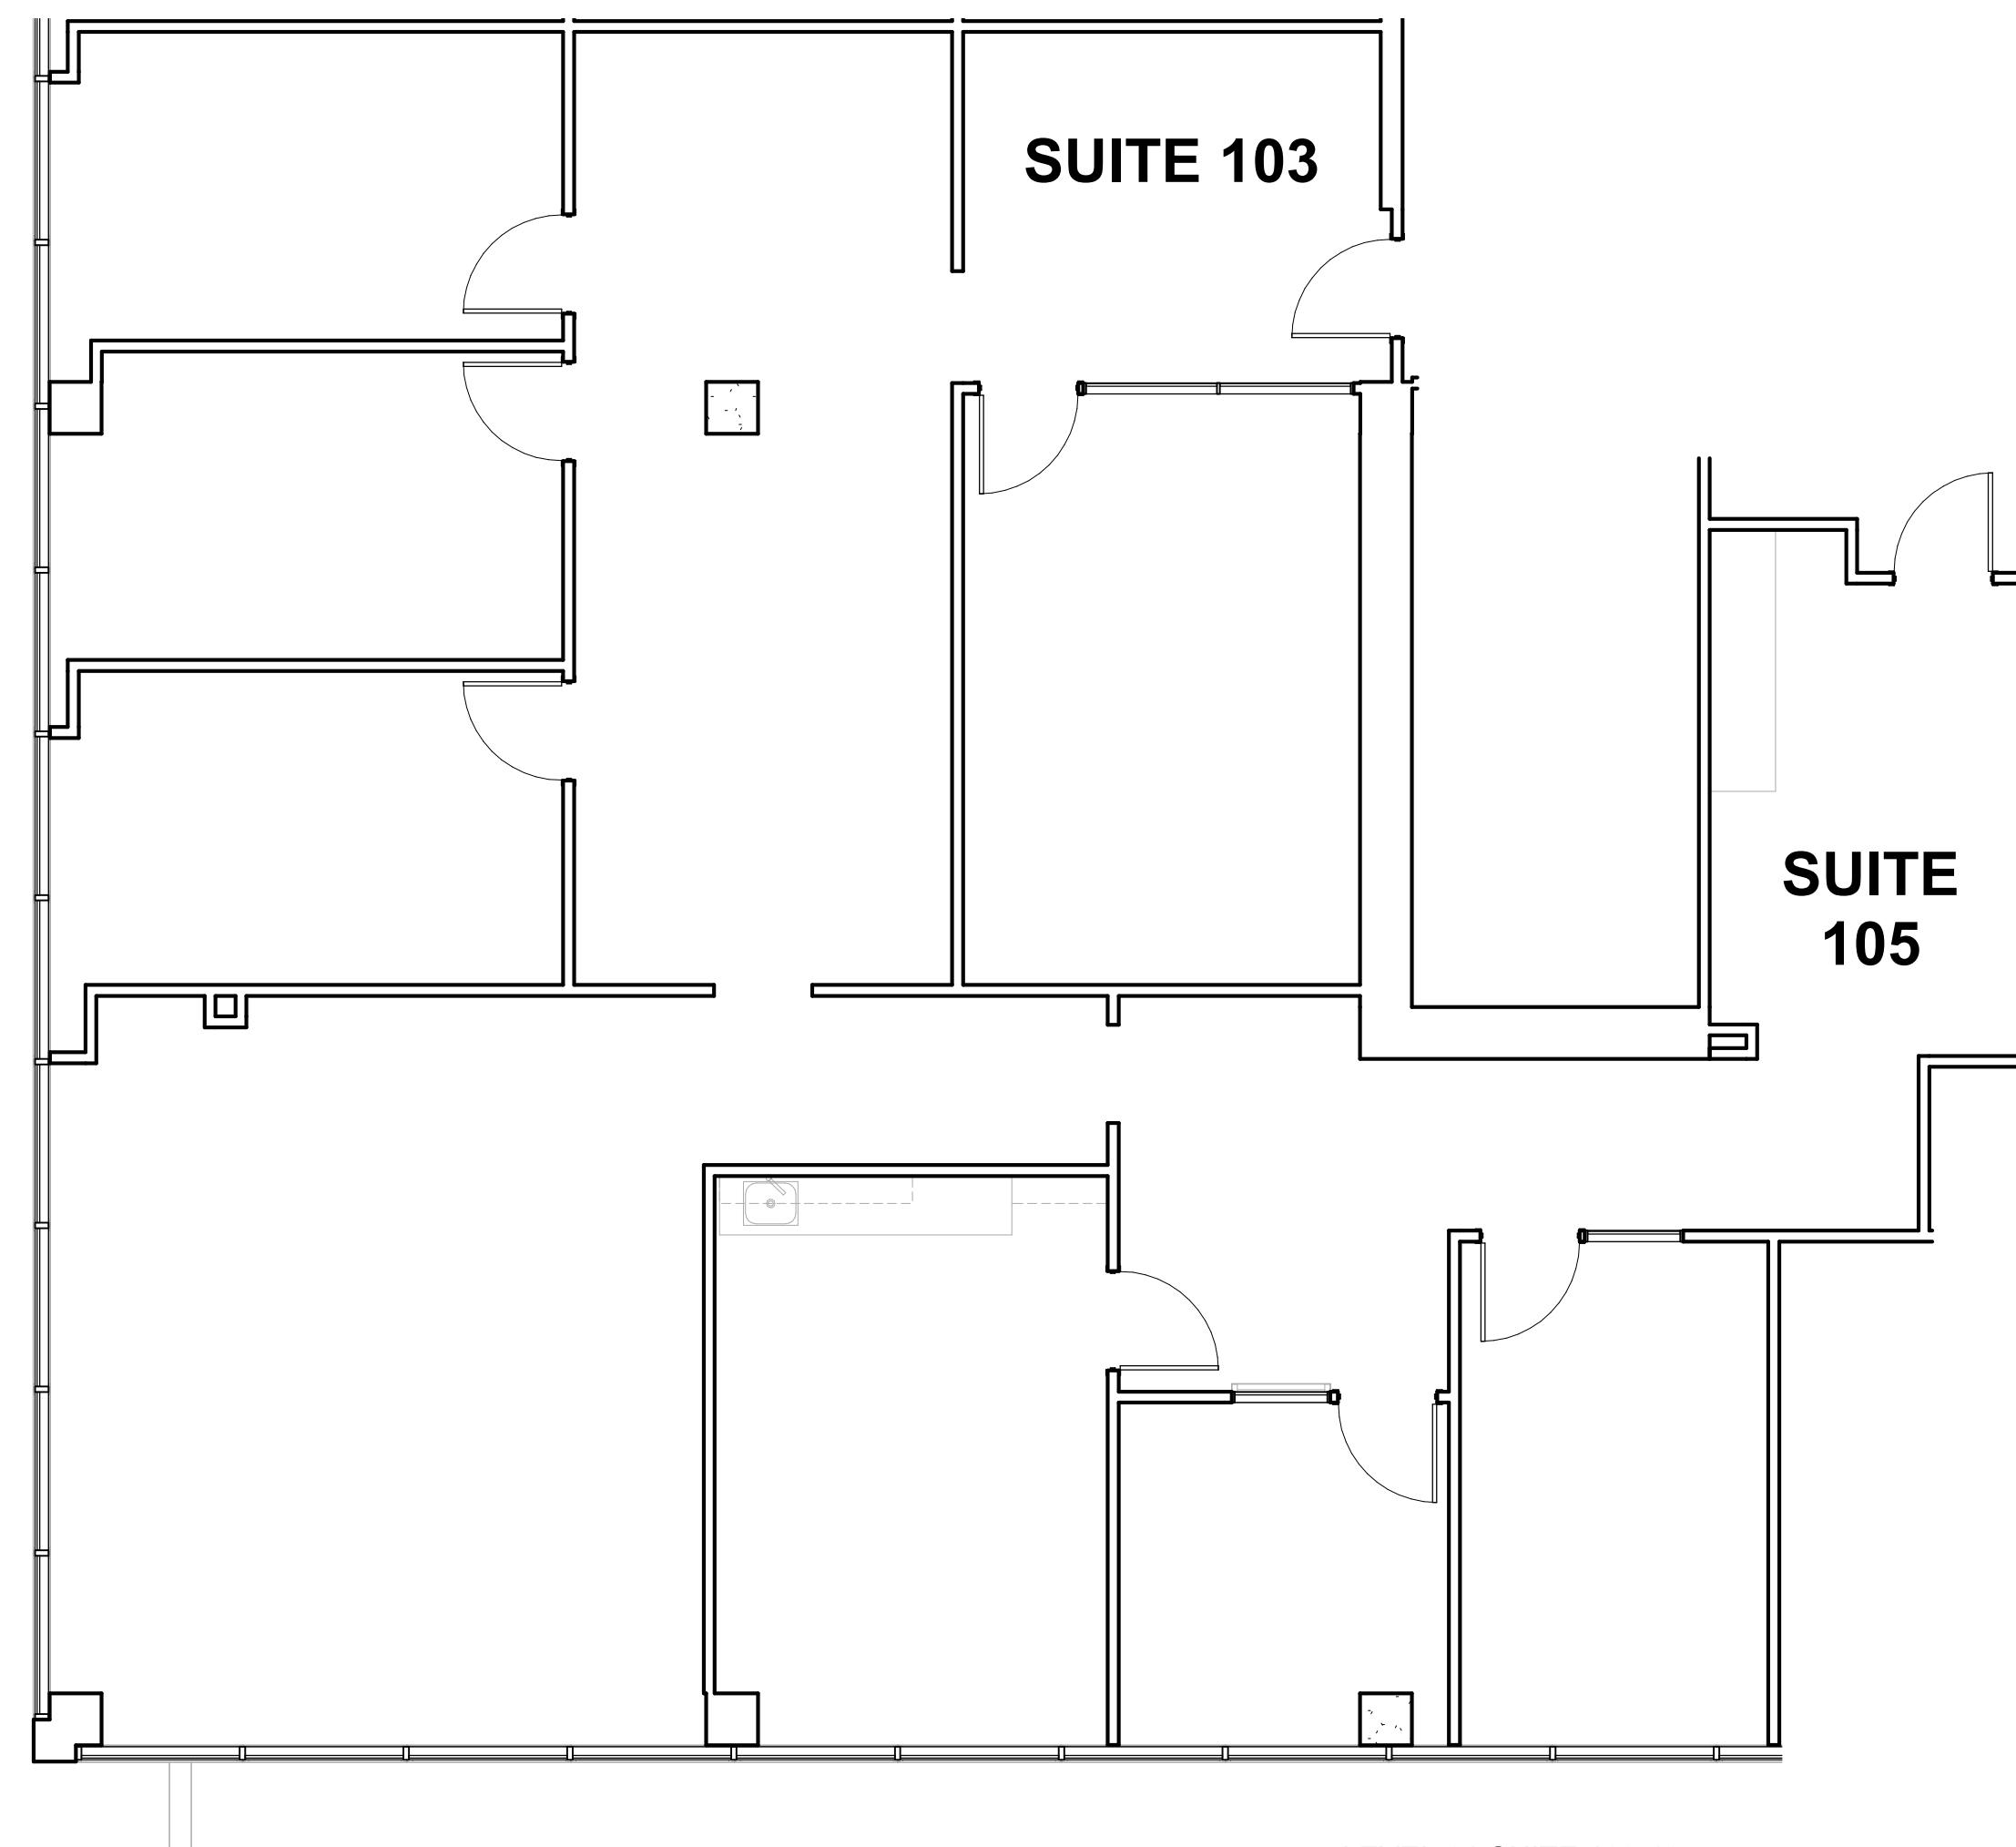

① LEVEL 01 SUITE 103-105
3/16" = 1'-0"

Century Building - Floor Plans - Suite 103-105

84 Northeast Loop 410
San Antonio, TX 78216

Scale: As indicated

08/28/2025

LKDG Prj. No: 22100