



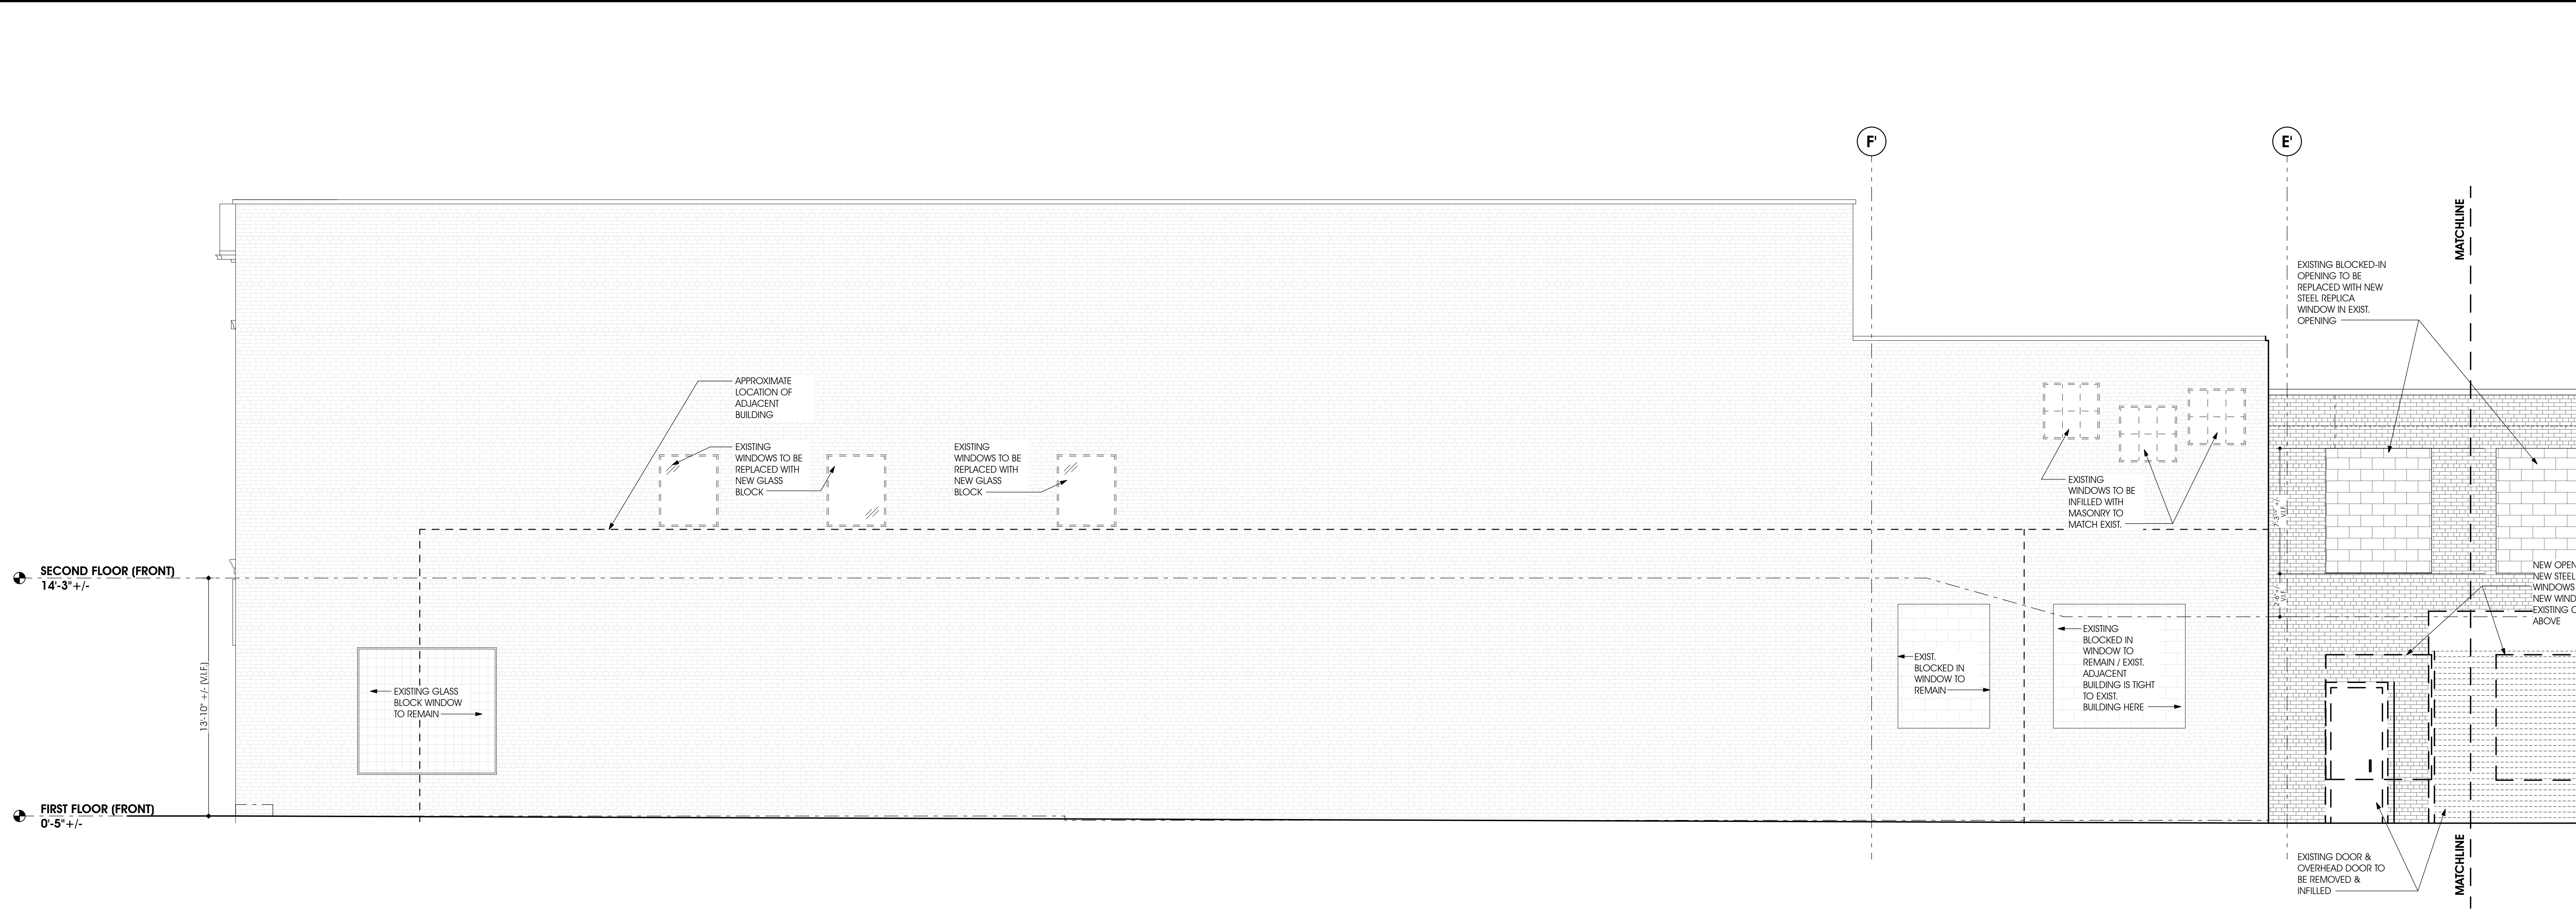

WEST ELEVATION
EXISTING

SCALE: 1/4"=1'-0"

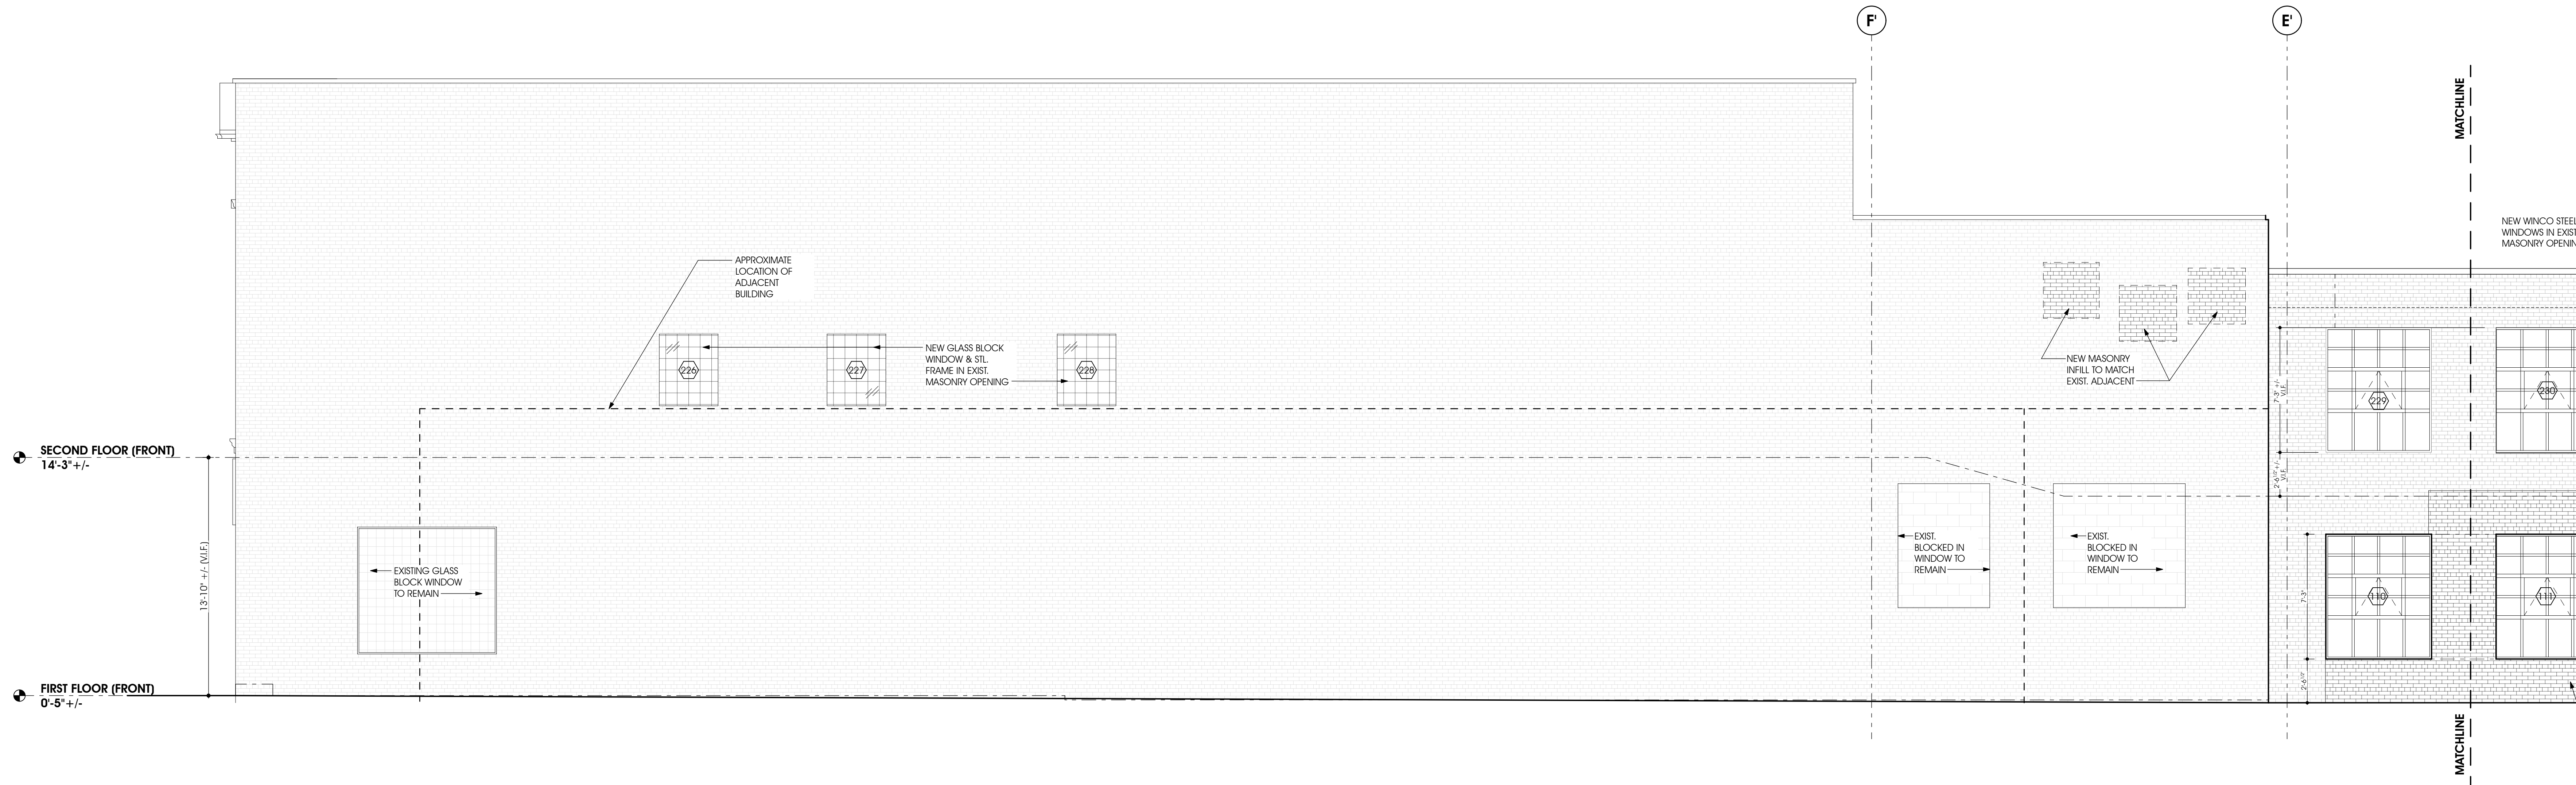

WEST ELEVATION
PROPOSED

SCALE: 1/4"=1'-0"

ELLICOTT DEVELOPMENT COMPANY
APARTMENT UNITS
138 Allen Street · Buffalo, NY 14202

REVISIONS		DATE	ISSUE

WEST ELEVATION	
DRAWN BY:	AS NOTED
SCALE:	DEC 2019
DATE:	JOB NUMBER:

A4.2
3747