




**WEST ELEVATION**  
SCALE: 1/8"=1'-0"

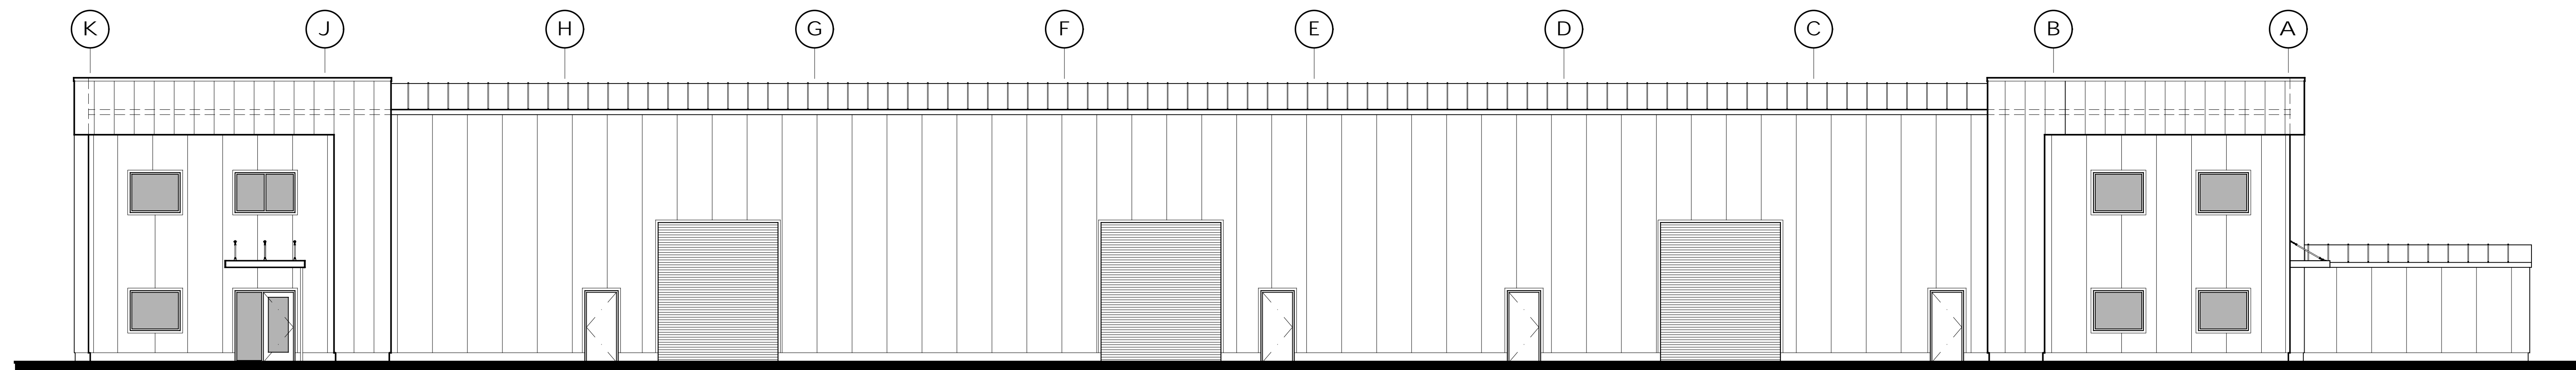

**NORTH ELEVATION**  
SCALE: 1/8"=1'-0"

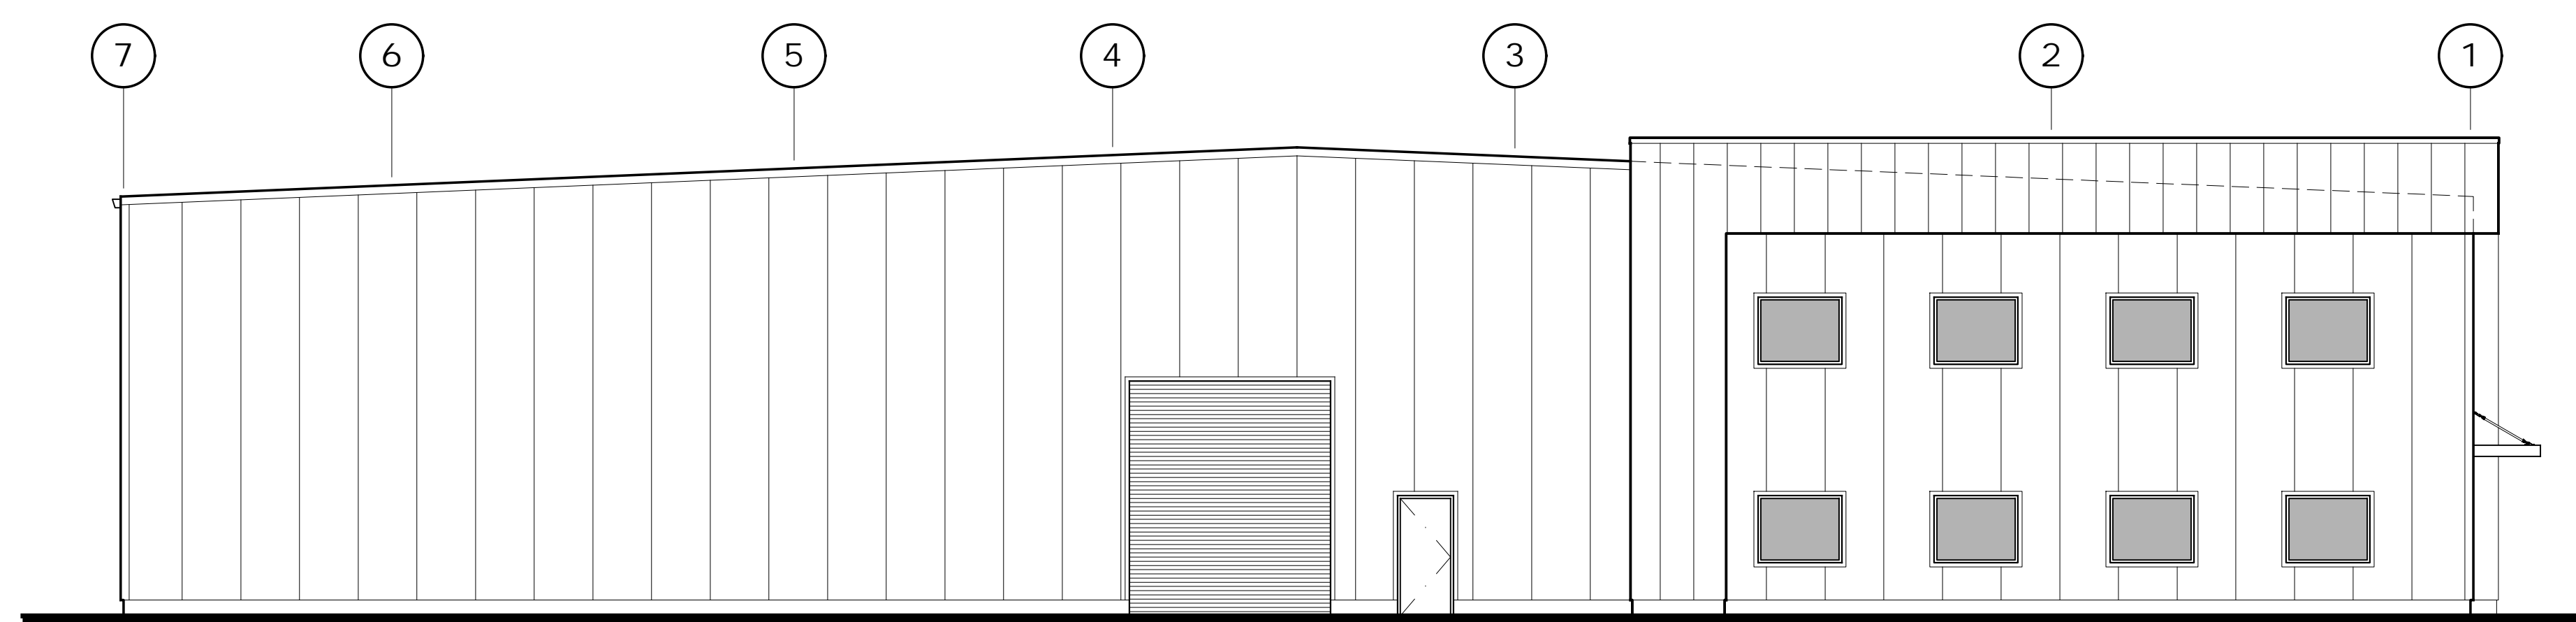

**EAST ELEVATION**  
SCALE: 1/8"=1'-0"

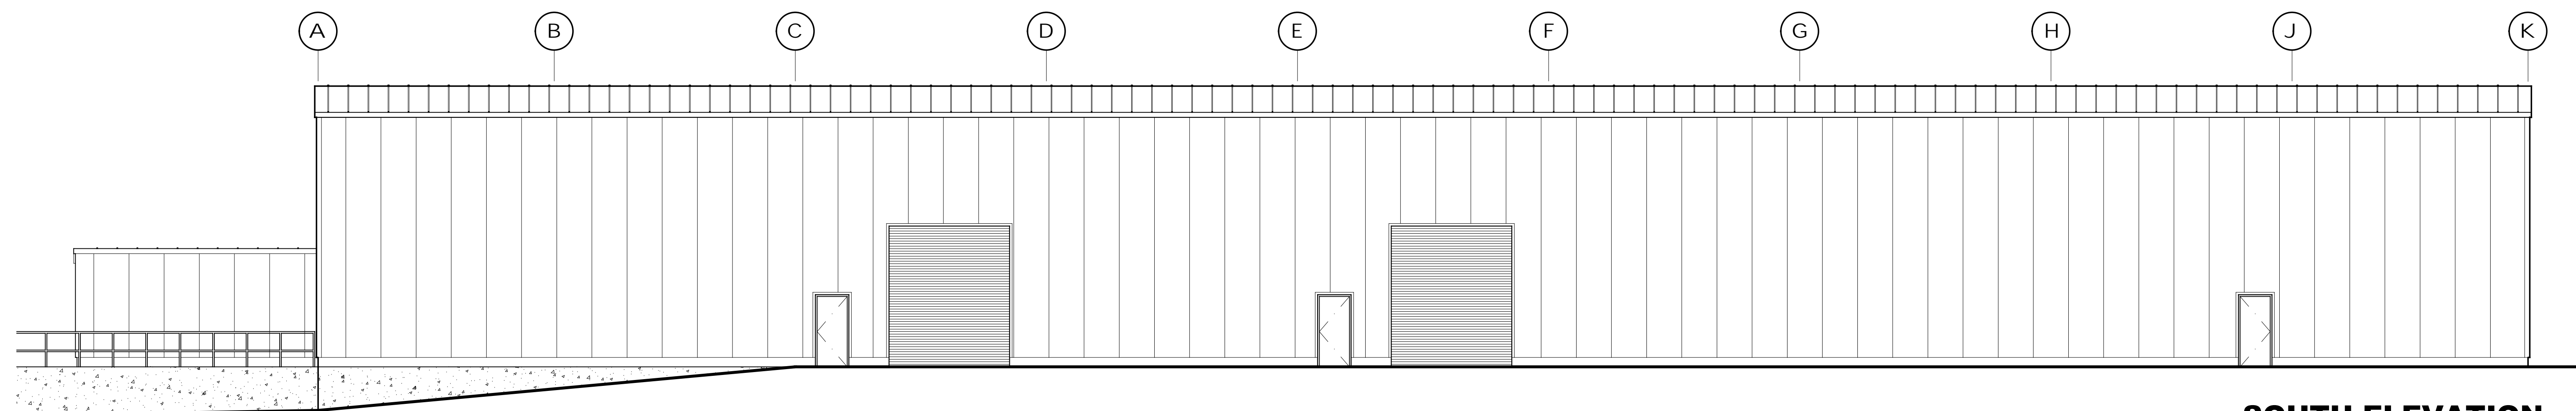

**SOUTH ELEVATION**  
SCALE: 1/8"=1'-0"

**KEY NOTES**

THE KEY NOTES THAT FOLLOW APPLY TO THE DRAWING(S) ON THIS SHEET ONLY. REFER TO FOLLOWING SHEETS FOR NOTES THAT ARE APPLICABLE TO THOSE DRAWINGS.

- 1 -
- 2 -

LOT 46 WAREHOUSE SPEC BUILDING

AUSONIO INCORPORATED  
11380 COMMERCIAL PARKWAY  
CASTROVILLE, CALIFORNIA 95012

A.P.N. NO.: 133-491-021

JOB NO.  
**20077**  
PRINT DATE:  
PLOT DATE: 7.16.2020  
DRAWN BY:  
CHECKED BY: SC  
SET ISSUED:

SHEET NAME:  
**EXTERIOR ELEVATIONS**  
SHEET NO.:

**A401**  
FILE NAME: 20077-A401