



BASEMENT FRONT

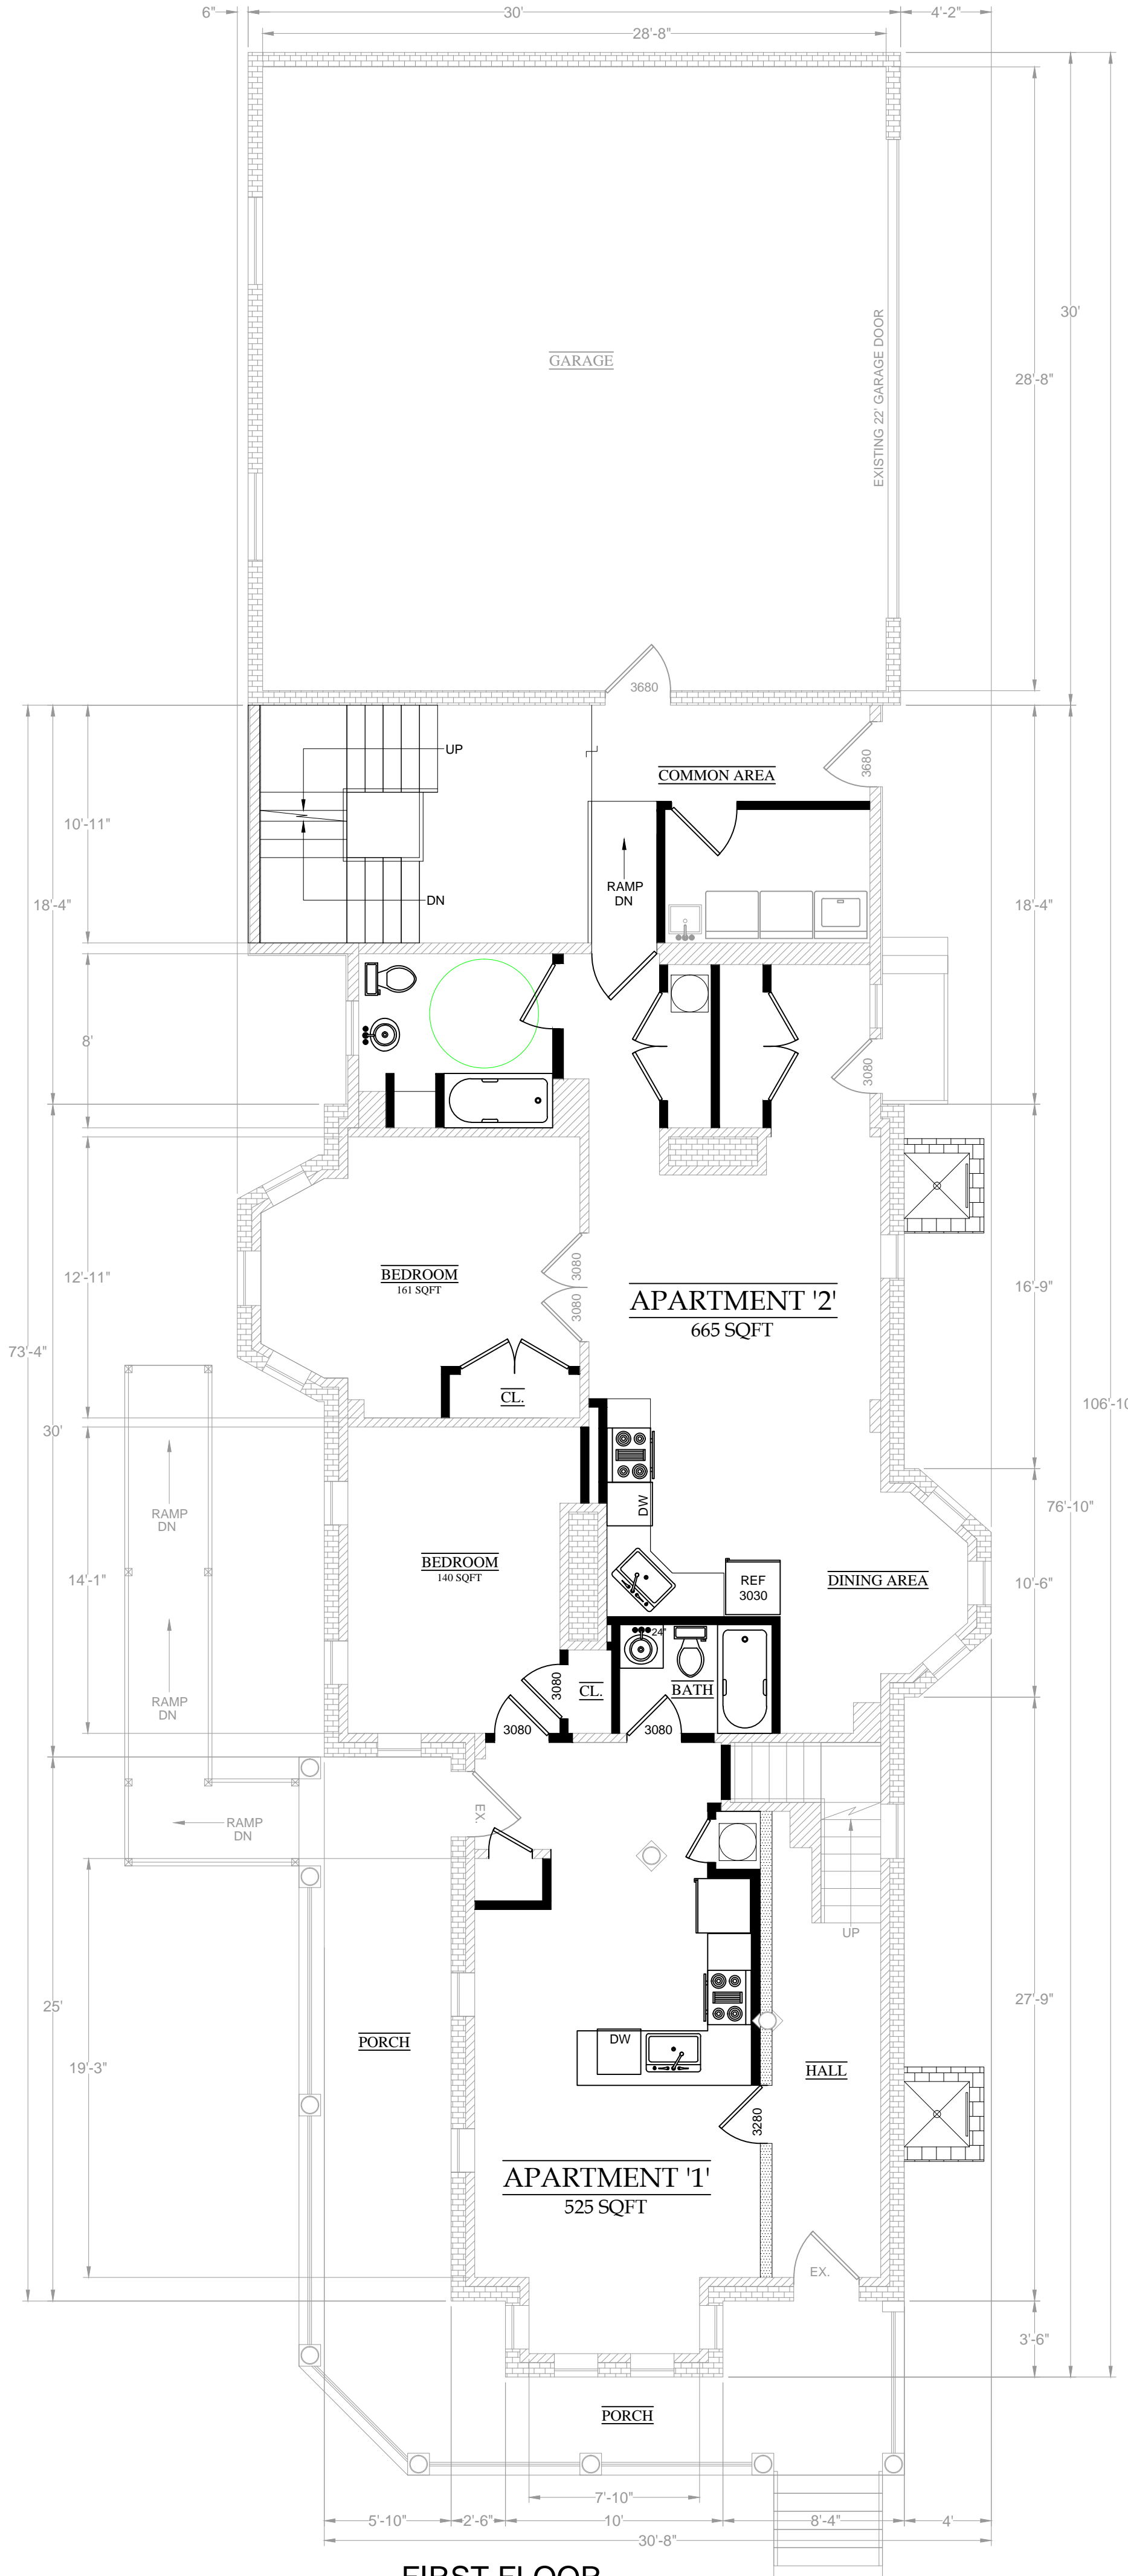

FIRST FLOOR FRONT

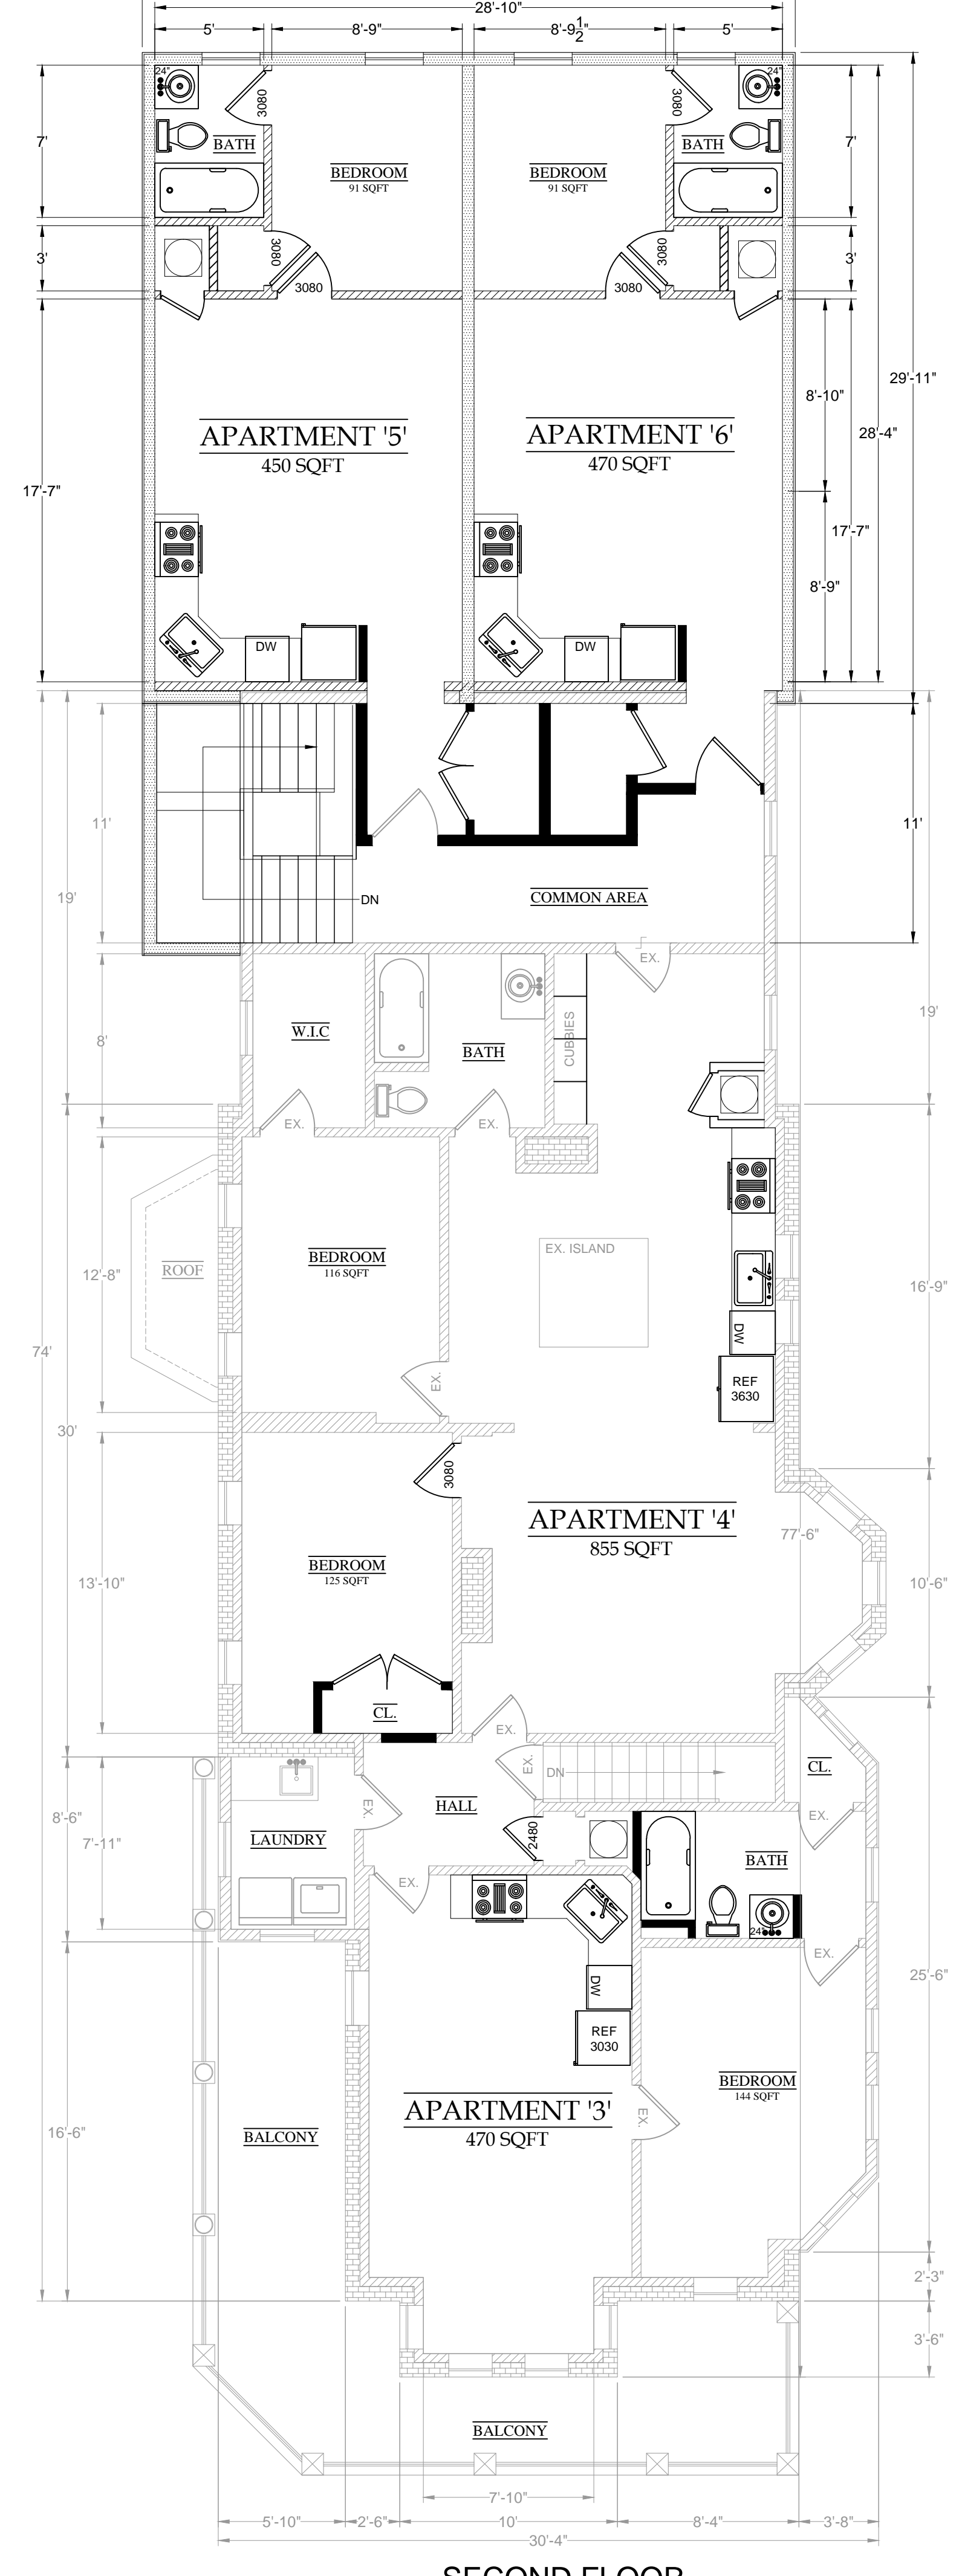

SECOND FLOOR FRONT

REV	DISCRIPTION	DATE

DESIGNED BY: 15	DRAWN BY: 15	REVIEWED BY: JN	DATE: 11/14/22	SCALE: 3/16"=1'-0"
-----------------	--------------	-----------------	----------------	--------------------

CERTIFICATION

I HEREBY CERTIFY THAT THESE DOCUMENTS WERE PREPARED OR APPROVED BY ME, AND I AM A DULY LICENSED PROFESSIONAL ENGINEER UNDER THE LAWS OF THE STATE OF MARYLAND

LICENSE NO: 55708
 EXP DATE: 6/12/2022

PROJECT ADDRESS: **3818 ROLAND**

DESCRIPTION: **PROPOSED FLOOR PLAN**

SHEET NUMBER

A1