


C:\Users\BRAD~1\GIA\AppData\Local\Temp\AcPublish_282228\21243-Carstairs-Hybrid.SP-Rev-E.dwg



NOTE:

- SETBACKS
 - FRONT YARD = 6m
 - SIDE YARD = 2m
 - REAR YARD = 6m
- ALL DIMENSIONS ARE IN METERS UNLESS NOTED OTHERWISE
- DO NOT SCALE DRAWINGS
- ANY ERRORS OR OMISSIONS MUST BE REPORTED TO THE PROJECT MANAGER IMMEDIATELY
- CONTRACTOR TO CONFIRM LOCATION OF ALL FACILITIES AND UTILITIES, PRIOR TO COMMENCEMENT OF CONSTRUCTION

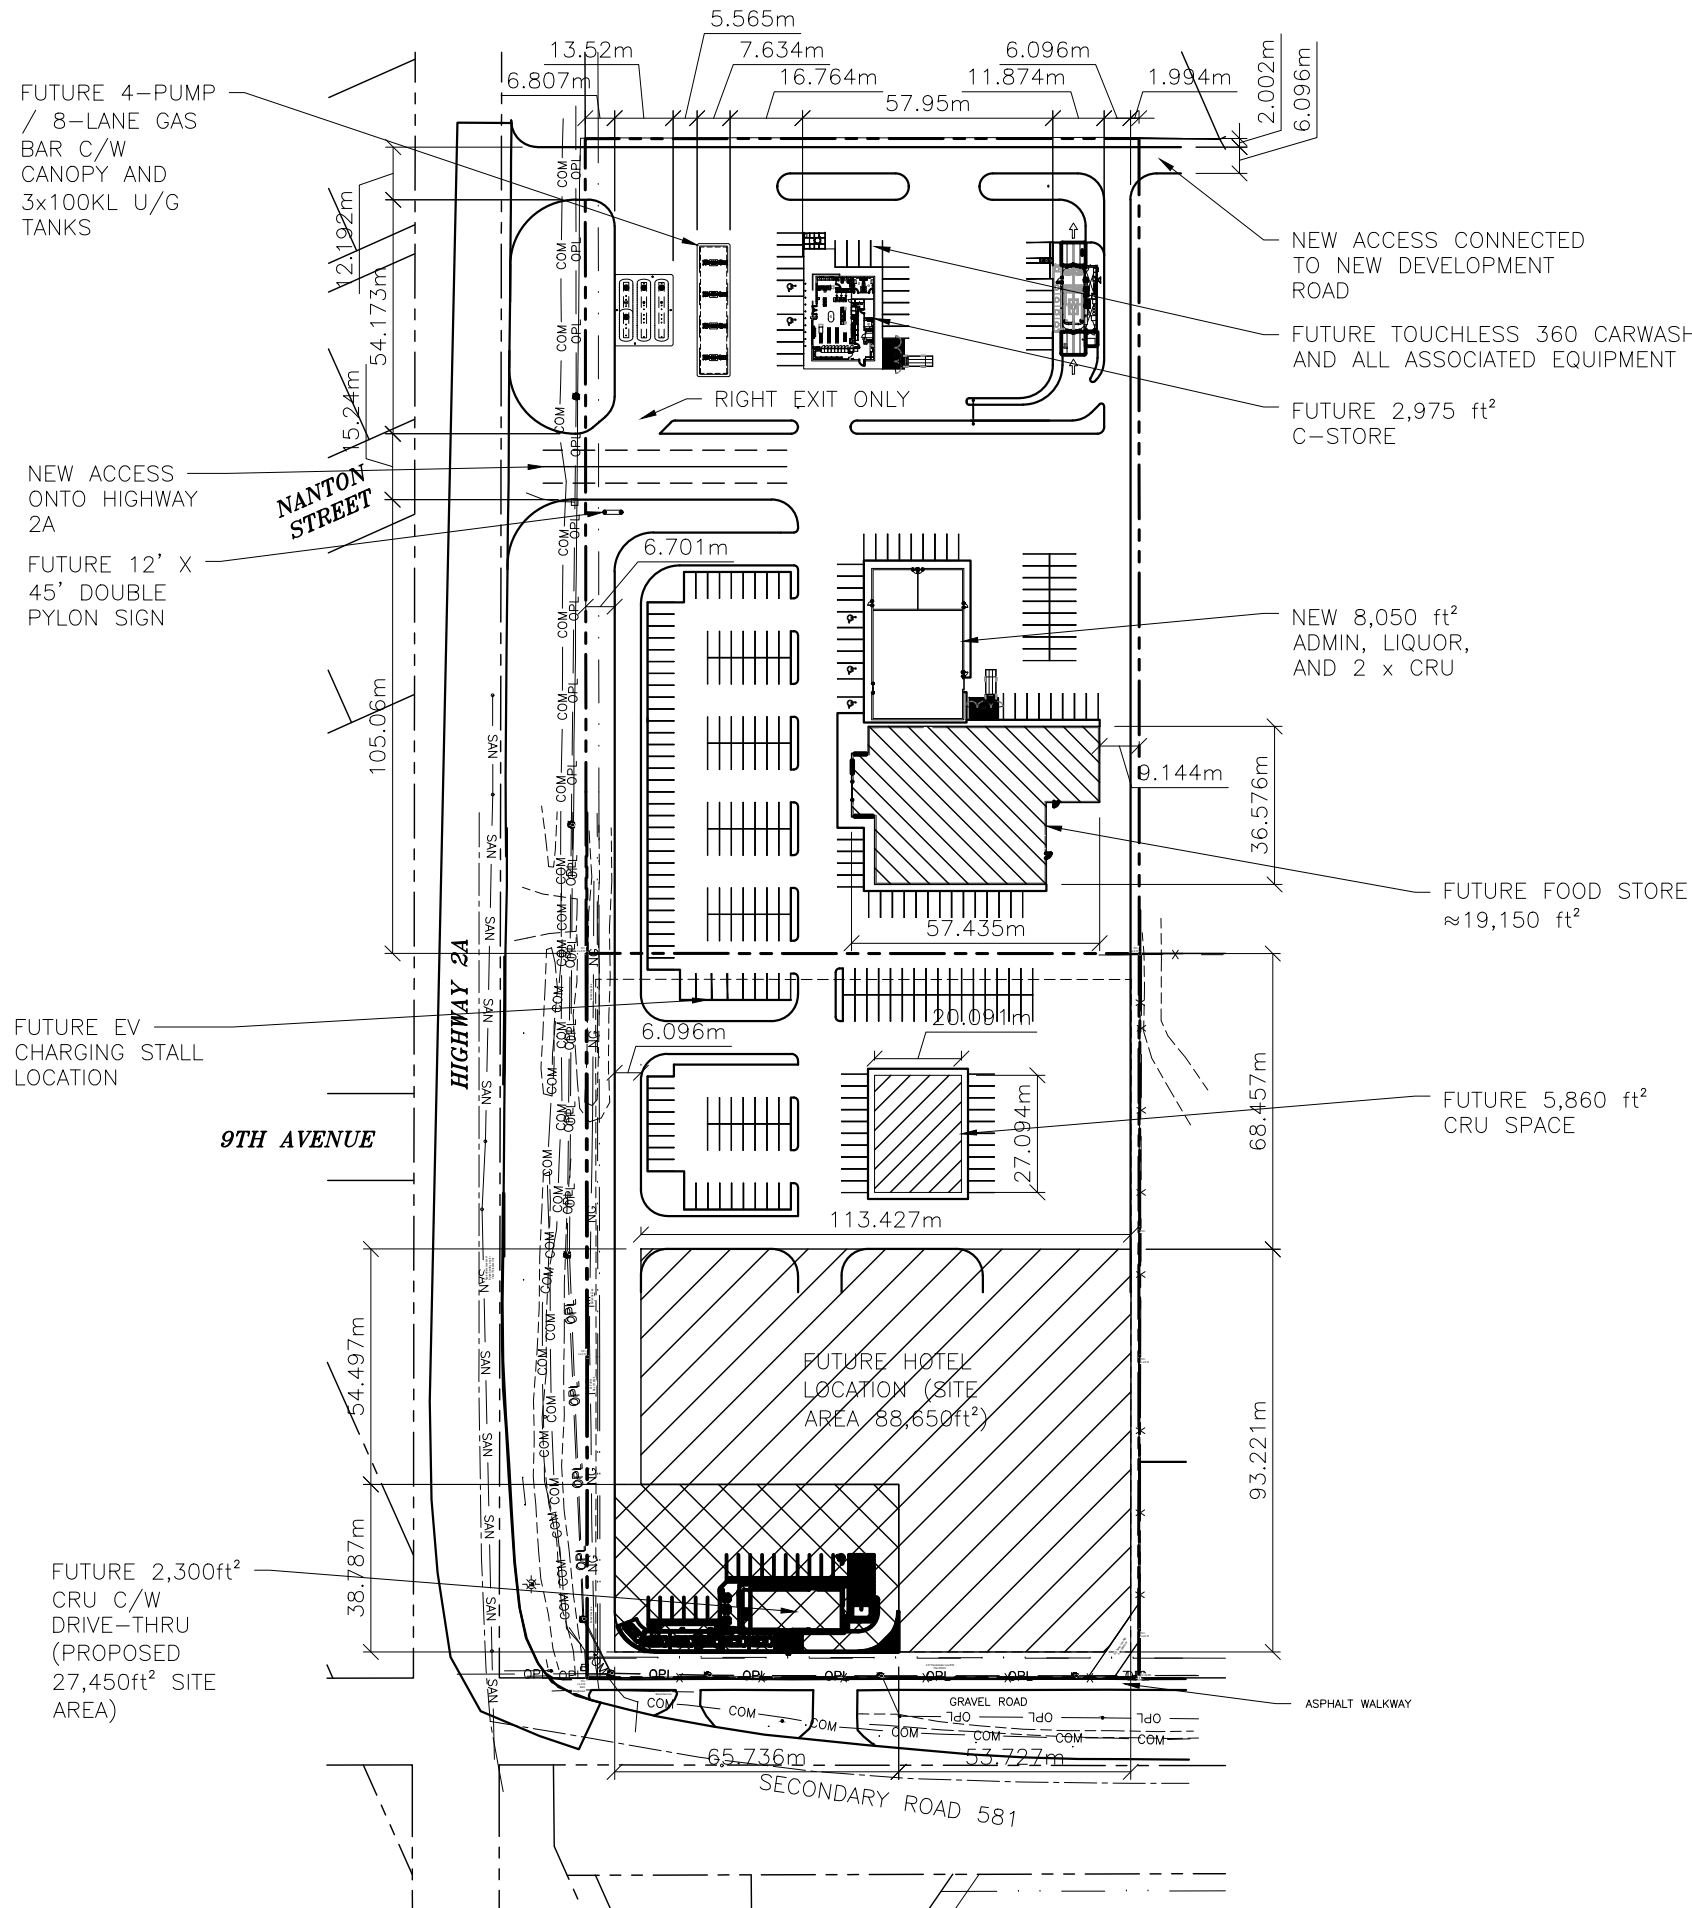

01

OVERALL PROPOSED SITE PLAN

Scale 1 : 1500

PROJ. # 21243

DATE 08 MARCH 2023

DRAWN BEG CHECKED .

RETAIL:

FACILITY: HYBRID SITE

LOCATION

LOT(S) 2 / 4
BLOCK(S) 2 / 1
PLAN 101 0649 / 161 1998
LEGAL DESC. SW. 1/4 - 16 - 30 - W5M
CIVIC ADD. ADDRESS
CITY CARSTAIRS
PROVINCE ALBERTA

SHEET OVERALL PROPOSED SITE PLAN

DWG. # 101.3

REV. E